

SCALE: 1/4" = 1'

DOORS

- ① 3065
- ② 2864
- ③ 3164
- ④ 2864

WINDOWS

- ① 2917
- ② 3218
- ③ 34235C


SCALE: $\frac{1}{4}'' = 1'$

DOORS (A.O.)

- ① 2'-8 $\frac{1}{2}$ " x 6'-6"
- ② 3'-4 $\frac{1}{2}$ " x 6'-3 $\frac{1}{2}$ "
- ③ 2'-6" x 6'-4"
- ④ 2'-8" x 6'-4 $\frac{1}{2}$ "
- ⑤ 2'-10" x 6'-5"

WINDOWS (L.O.)

- ① 2'-9 $\frac{1}{2}$ " x 1'-7"
- ② 3'-2 $\frac{1}{2}$ " x 1'-8 $\frac{1}{2}$ "
- ③ 3'-5 $\frac{1}{2}$ " x 2'-3 $\frac{1}{2}$ "

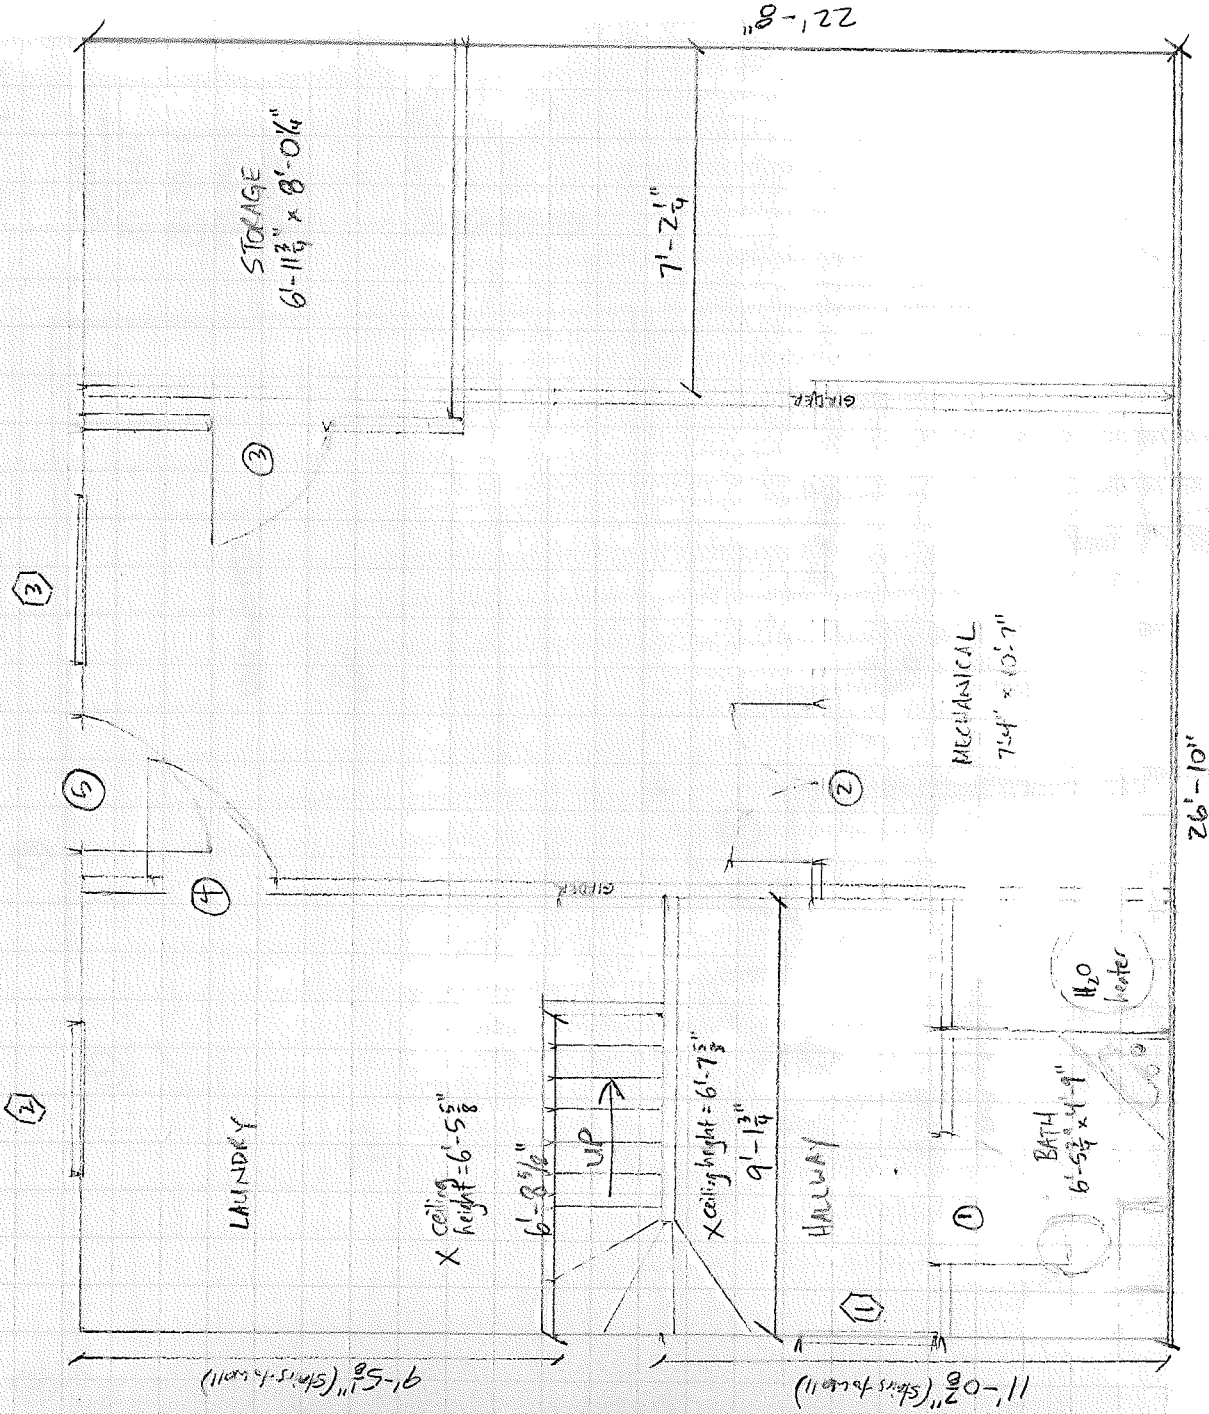

existing basement