



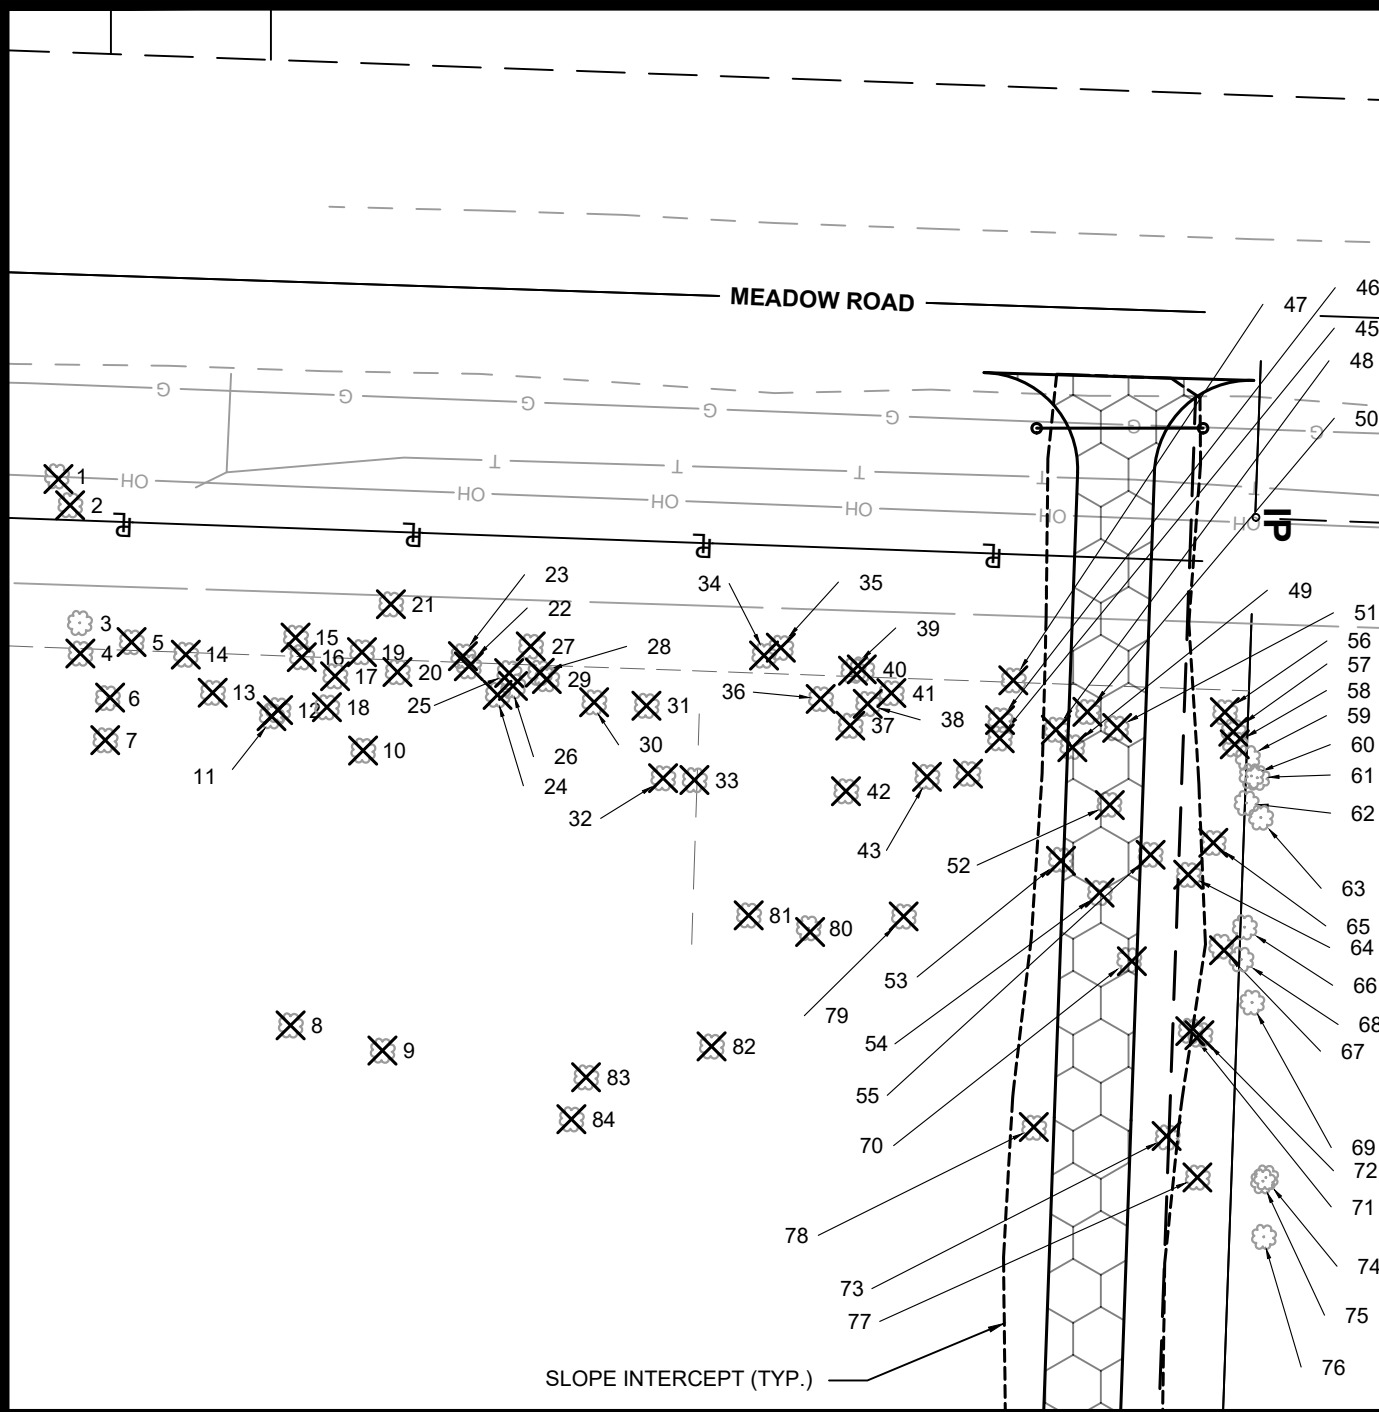


A
15 SOUTH SITE TREE INVENTORY
SCALE: 1" = 30'



D
15 BLUE HARVEST AND BASIN C TREE INVENTORY
SCALE: 1" = 30'

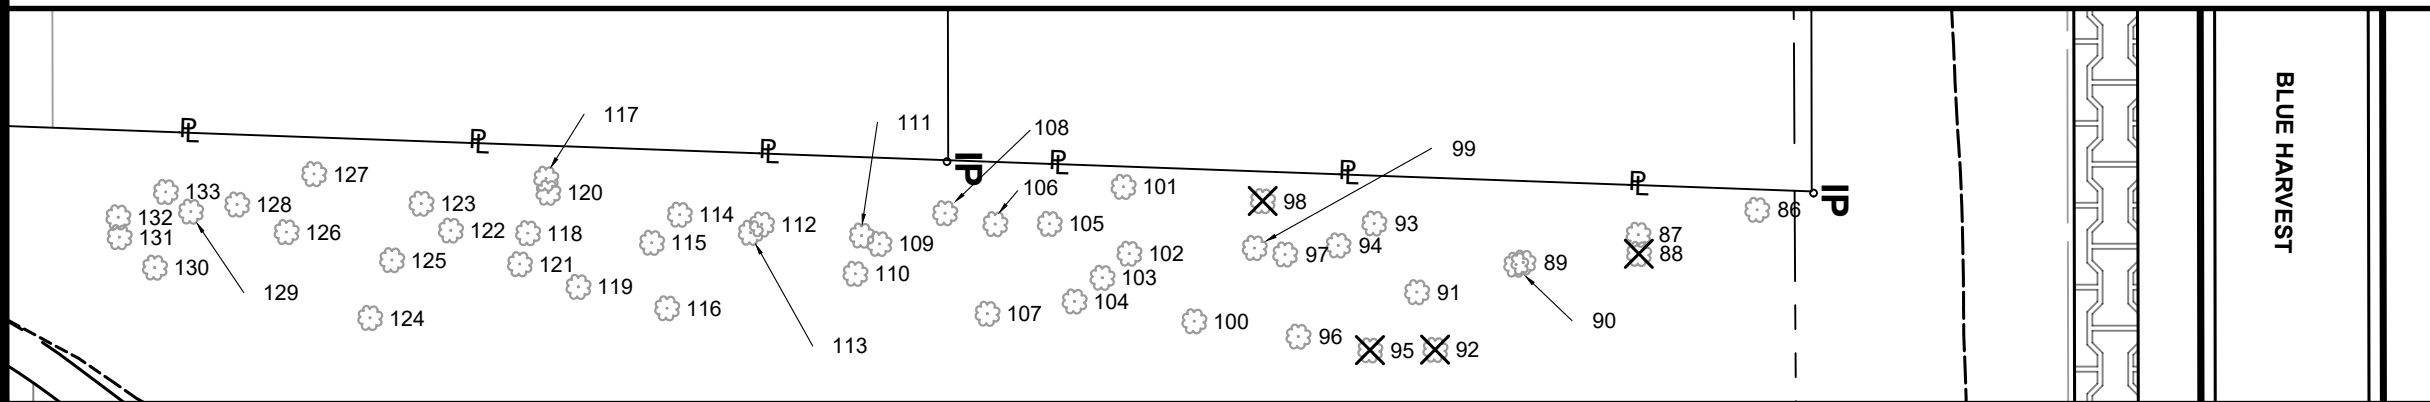

B
15 SOUTHEAST BLUE HARVEST
SCALE: 1" = 30'

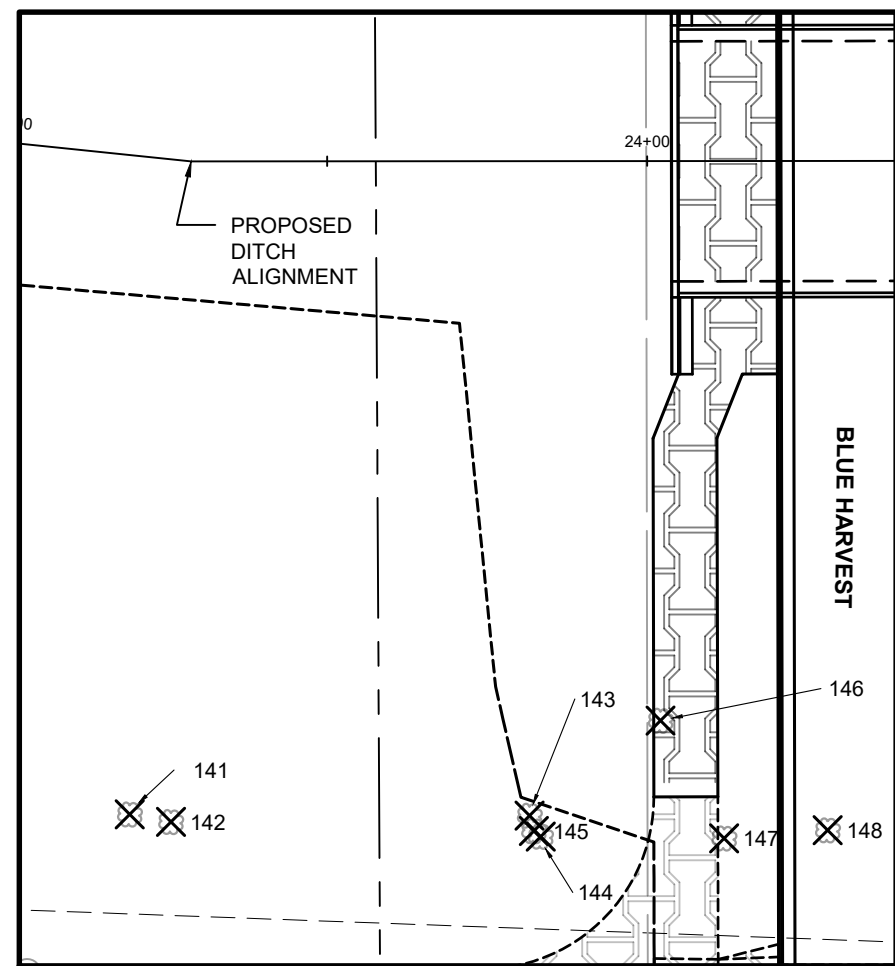

C
15 SOUTHEAST BLUE HARVEST
SCALE: 1" = 30'

DATE	BY	REVISION	MARK	Scale: 1"=100'
10/27/2022	134 PM	1020.129		

1020.129
CITY OF MADISON
CONTRACT NO: 9030

TREE INVENTORY PLAN - 1
LOWER BADGER MILL CREEK FLOOD MITIGATION
S:\MAD1000-1099\1020\129\Drawings\CAD\Civil 3d\Sheets\Plan\Tree Inventory.dwg



