




FRANK PRODUCTIONS Music Venue
1 So. LIVINGSTON

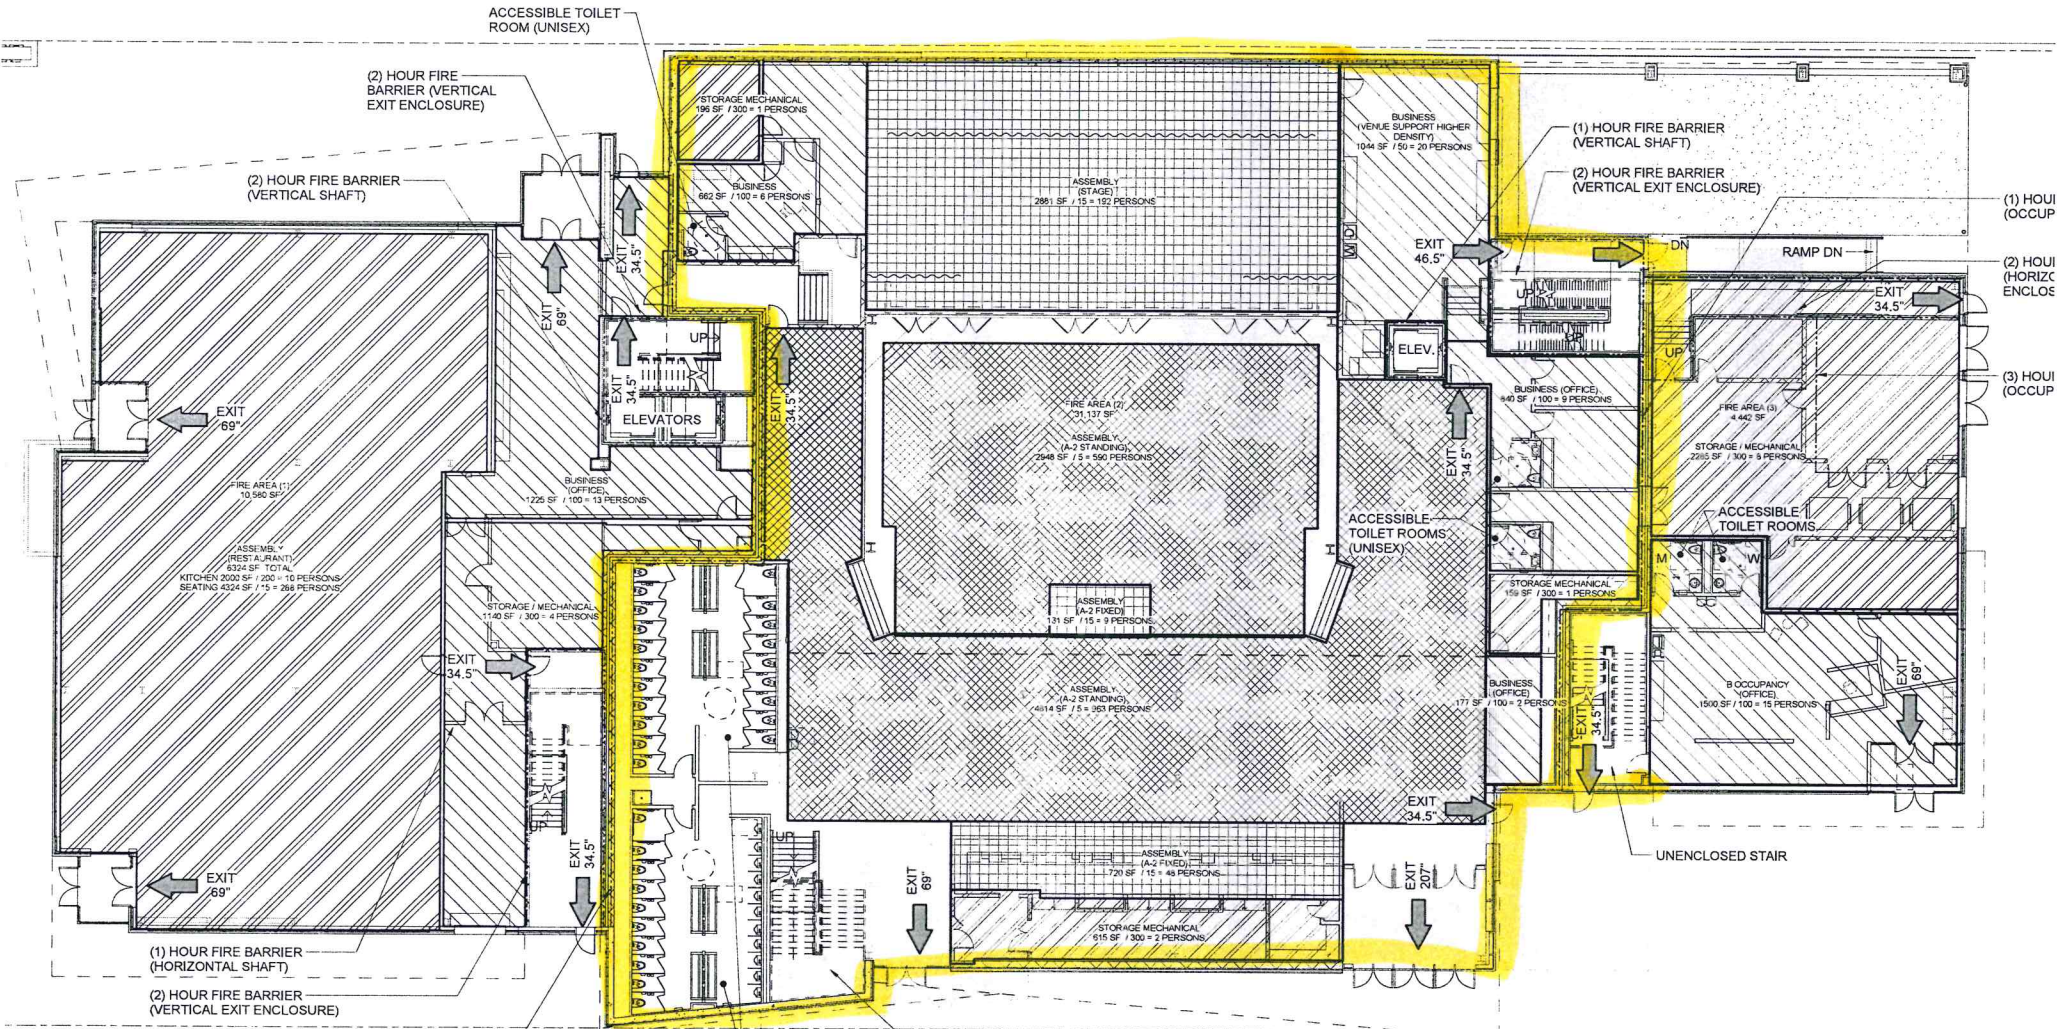

FIRST FLOOR LIFE SAFETY PLAN

Total capacity 1610 persons

FRANK PRODUCTIONS MUSIC VENUE 1 So. LIVINGSTON

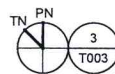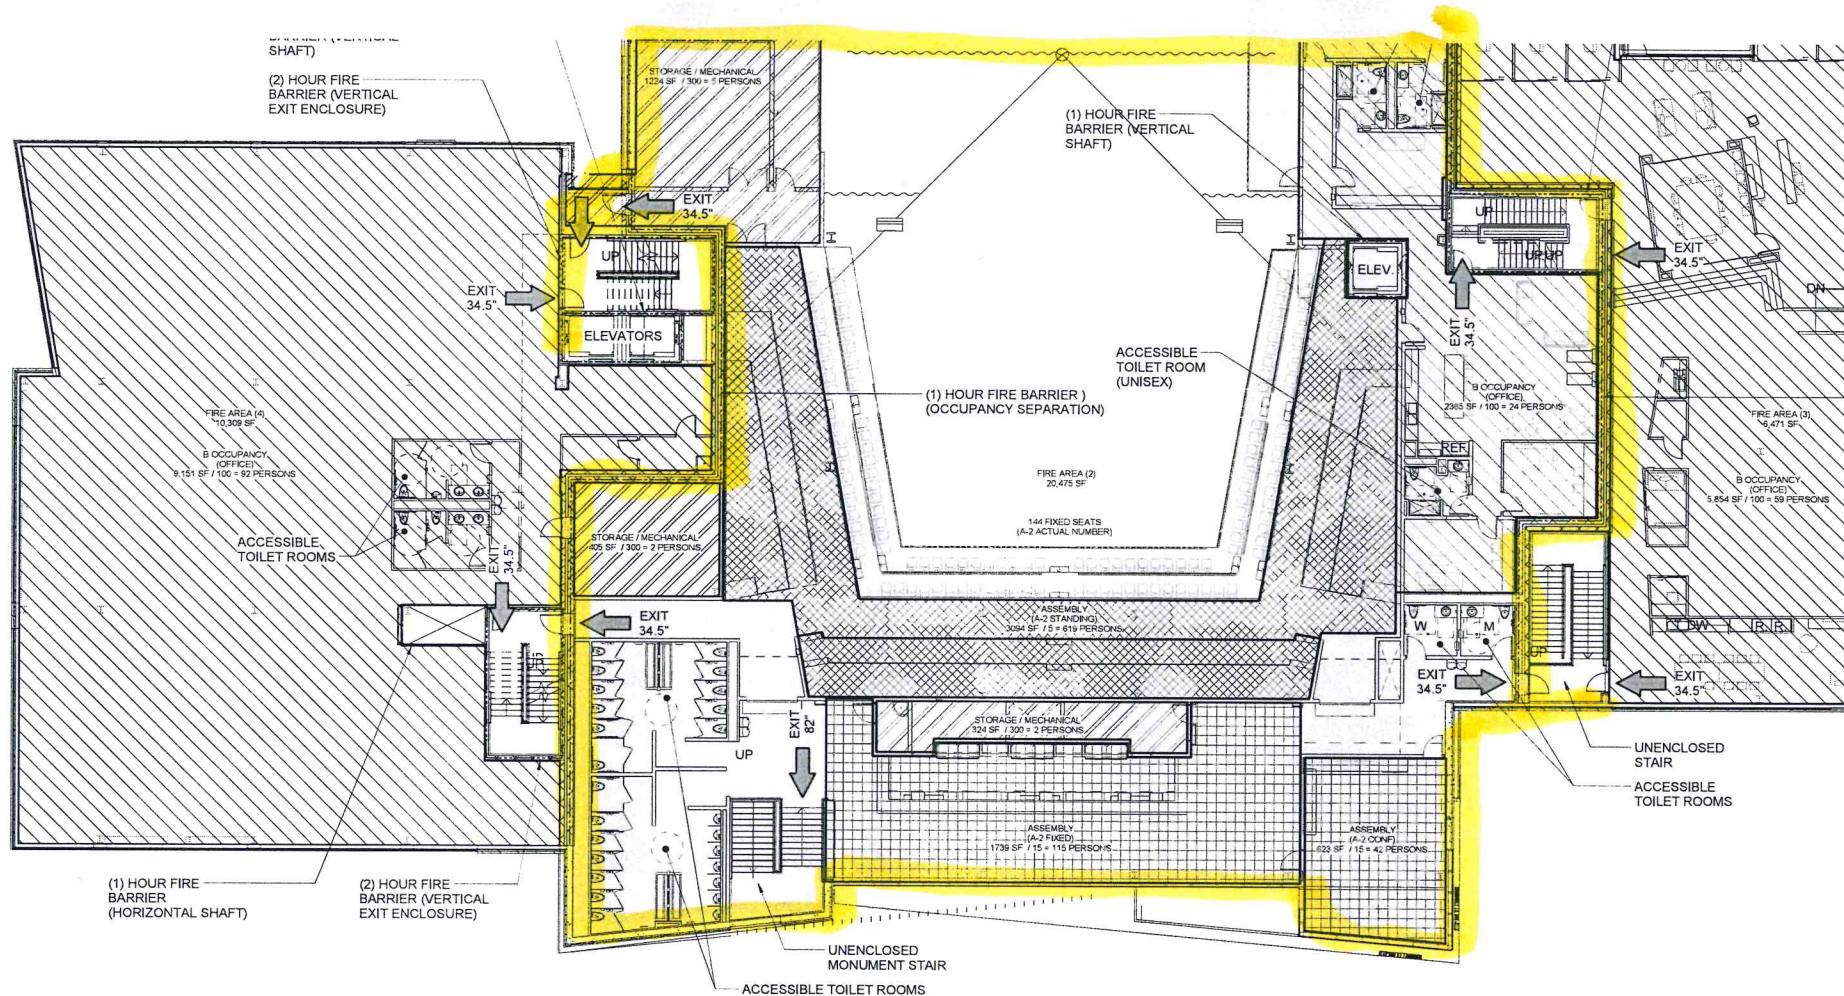

SECOND FLOOR LIFE SAFETY PLAN

SCALE: 1/16" = 1'-0"

Total capacity
920 persons