


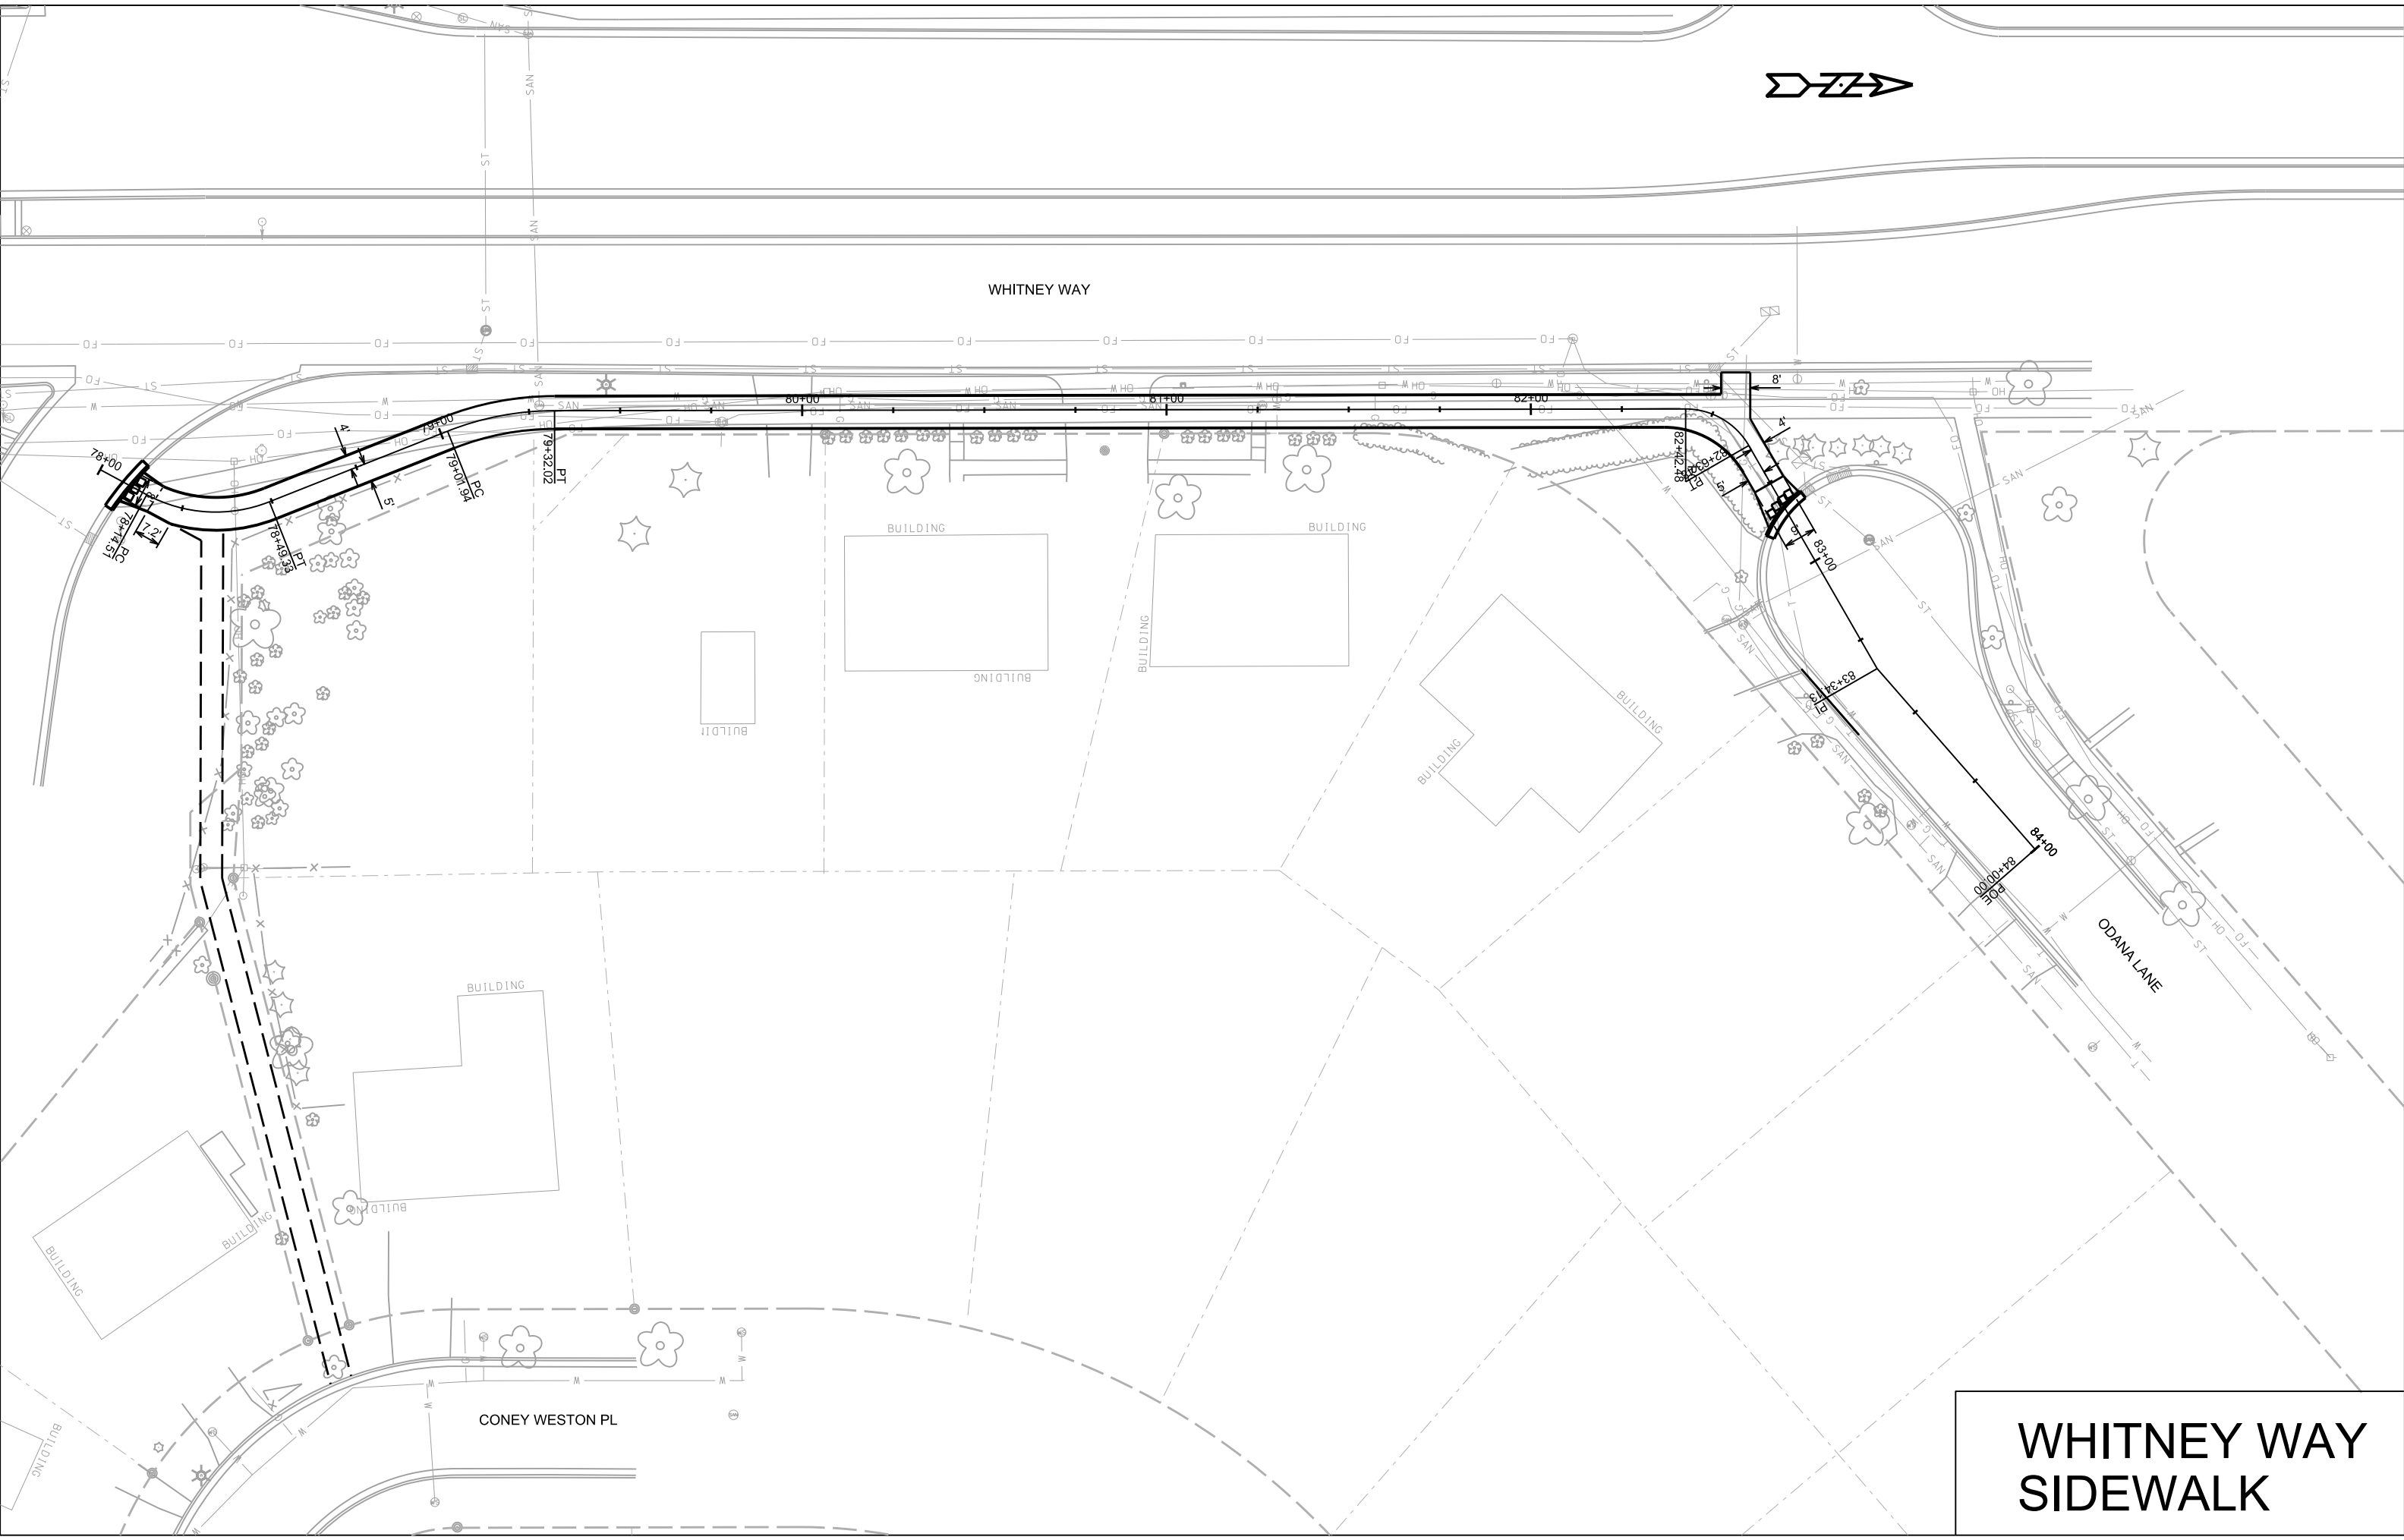

WHITNEY WAY



**WHITNEY WAY
SIDEWALK**