


CERTIFIED SURVEY MAP

LOT 41 AND PART OF LOTS 39 AND 40,
UNIVERSITY RESEARCH PARK UNIVERSITY OF WISCONSIN-MADISON SECOND ADDITION,
LOCATED IN THE NE1/4 AND THE SE1/4 OF THE NW1/4 AND IN THE NW1/4 AND THE
SW1/4 OF THE NE1/4 OF SECTION 30, T7N, R9E, CITY OF MADISON, DANE COUNTY, WISCONSIN

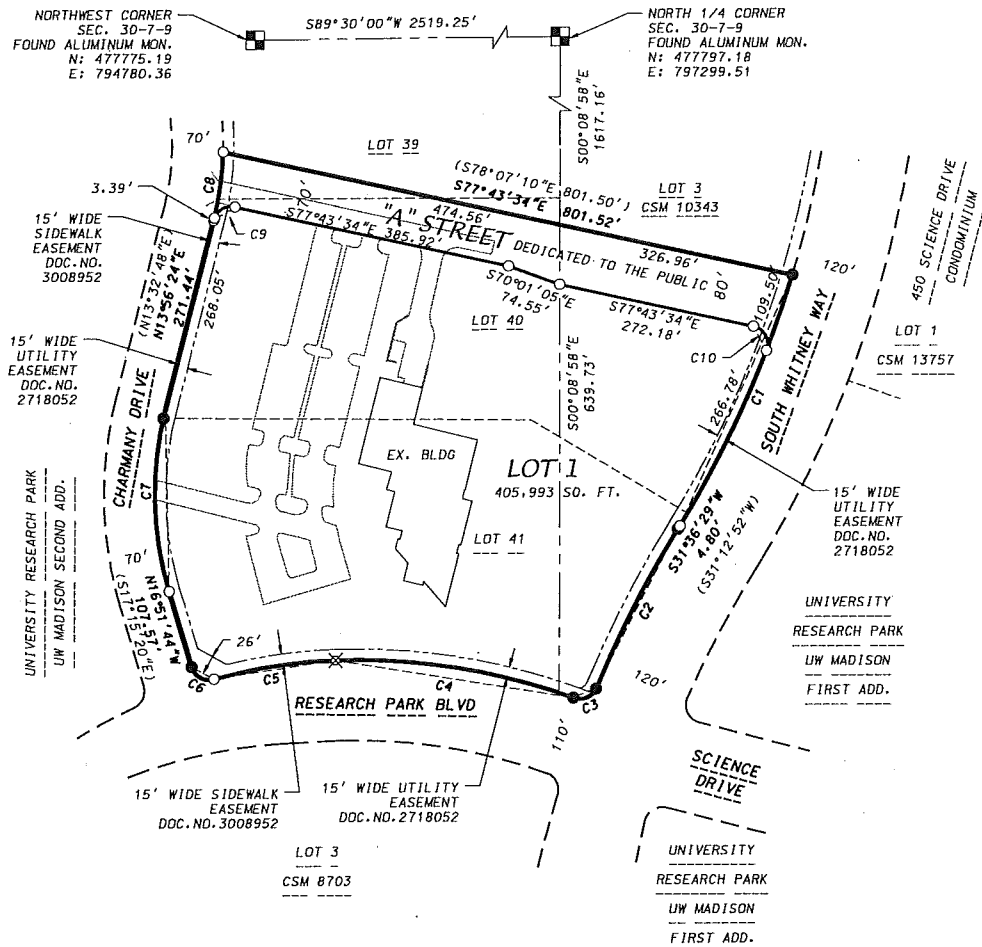

LEGEND

- FOUND 3/4" IRON REBAR
- ⊗ FOUND CHISELD "X"
- PLACED 3/4"x18" IRON REBAR (WT=1.5LBS/FT)
- () RECORDED AS INFORMATION



GRID NORTH
WISCONSIN COUNTY
COORDINATE SYSTEM
DANE

0 200
Scale 1" = 200'

SHEET 1 OF 8

D'ONOFRIO KOTTKE AND ASSOCIATES, INC.

7530 Westward Way, Madison, WI 53717
Phone: 608.833.7530 • Fax: 608.833.1089
YOUR NATURAL RESOURCE FOR LAND DEVELOPMENT

DATE: October 25, 2017


F.N.: 17-05-124

C.S.M. NO.

DOC. NO.

VOL. SHEET

ORIGINATOR: CITY OF MADISON, TRAFFIC ENG. DIV.
REV. DATE:
PLOT NAME:
PLOT SCALE:

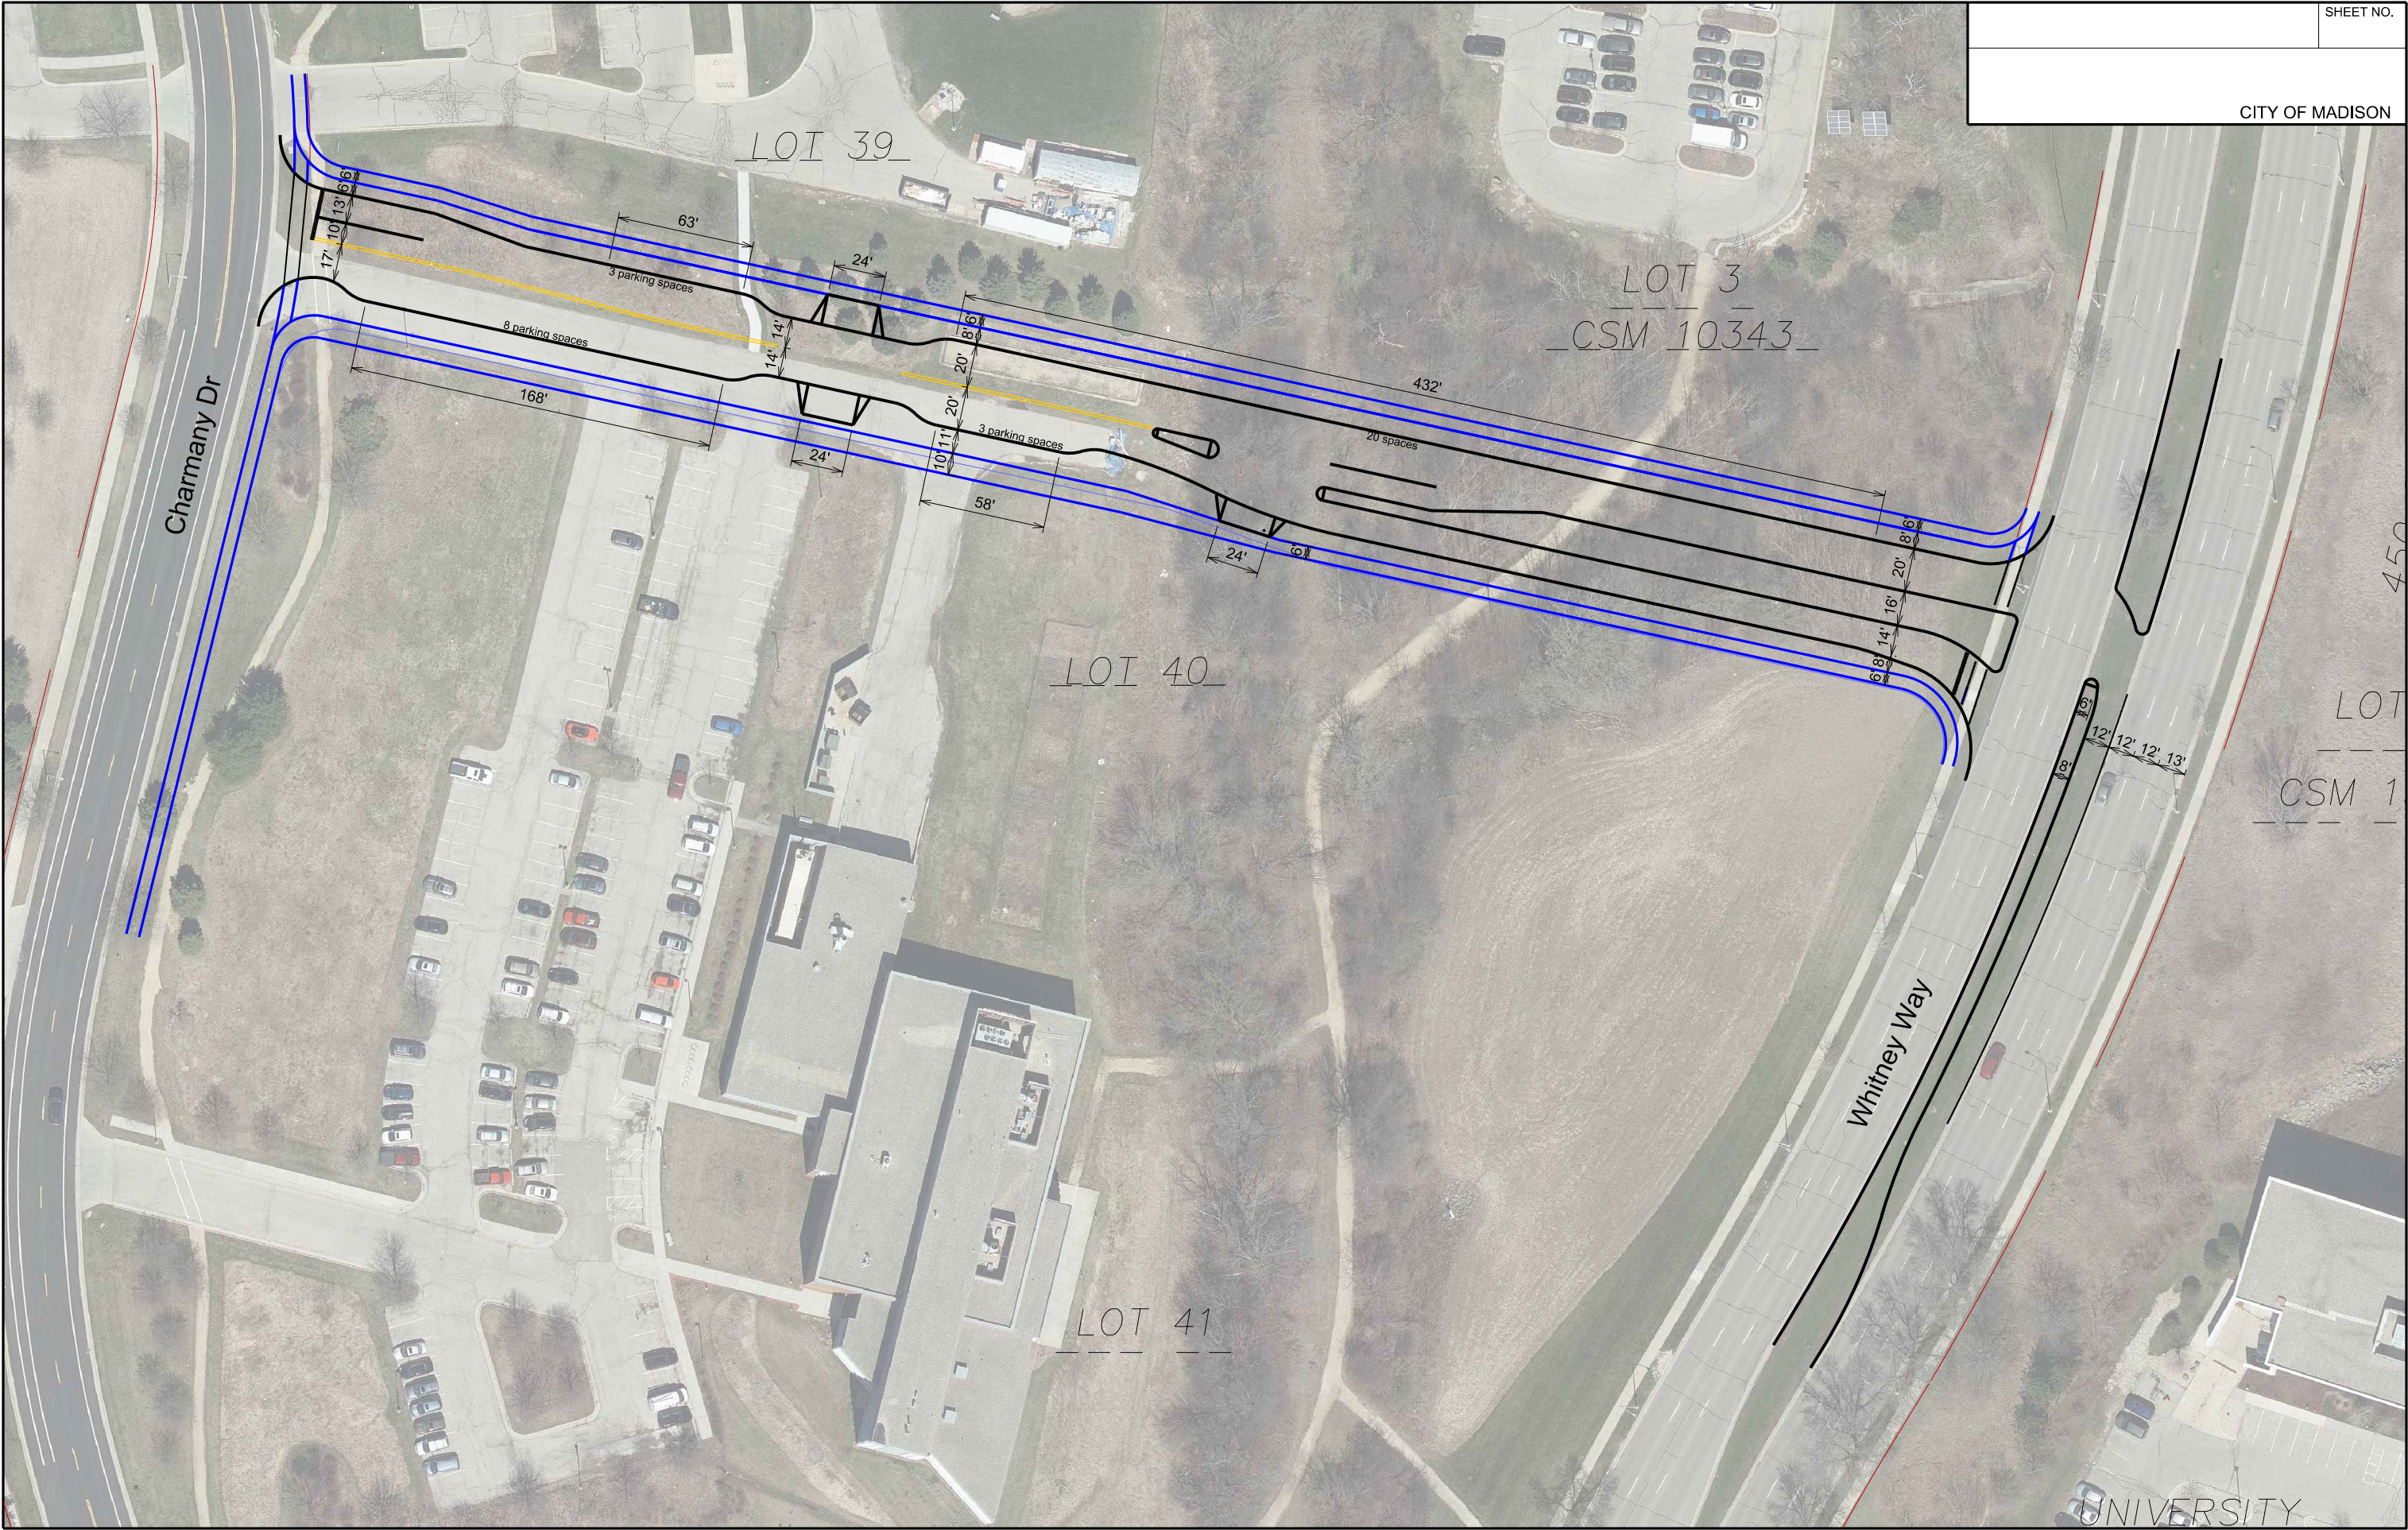

SHEET NO.

CITY OF MADISON