

1

2

3

4

5


6

D

C

B


A

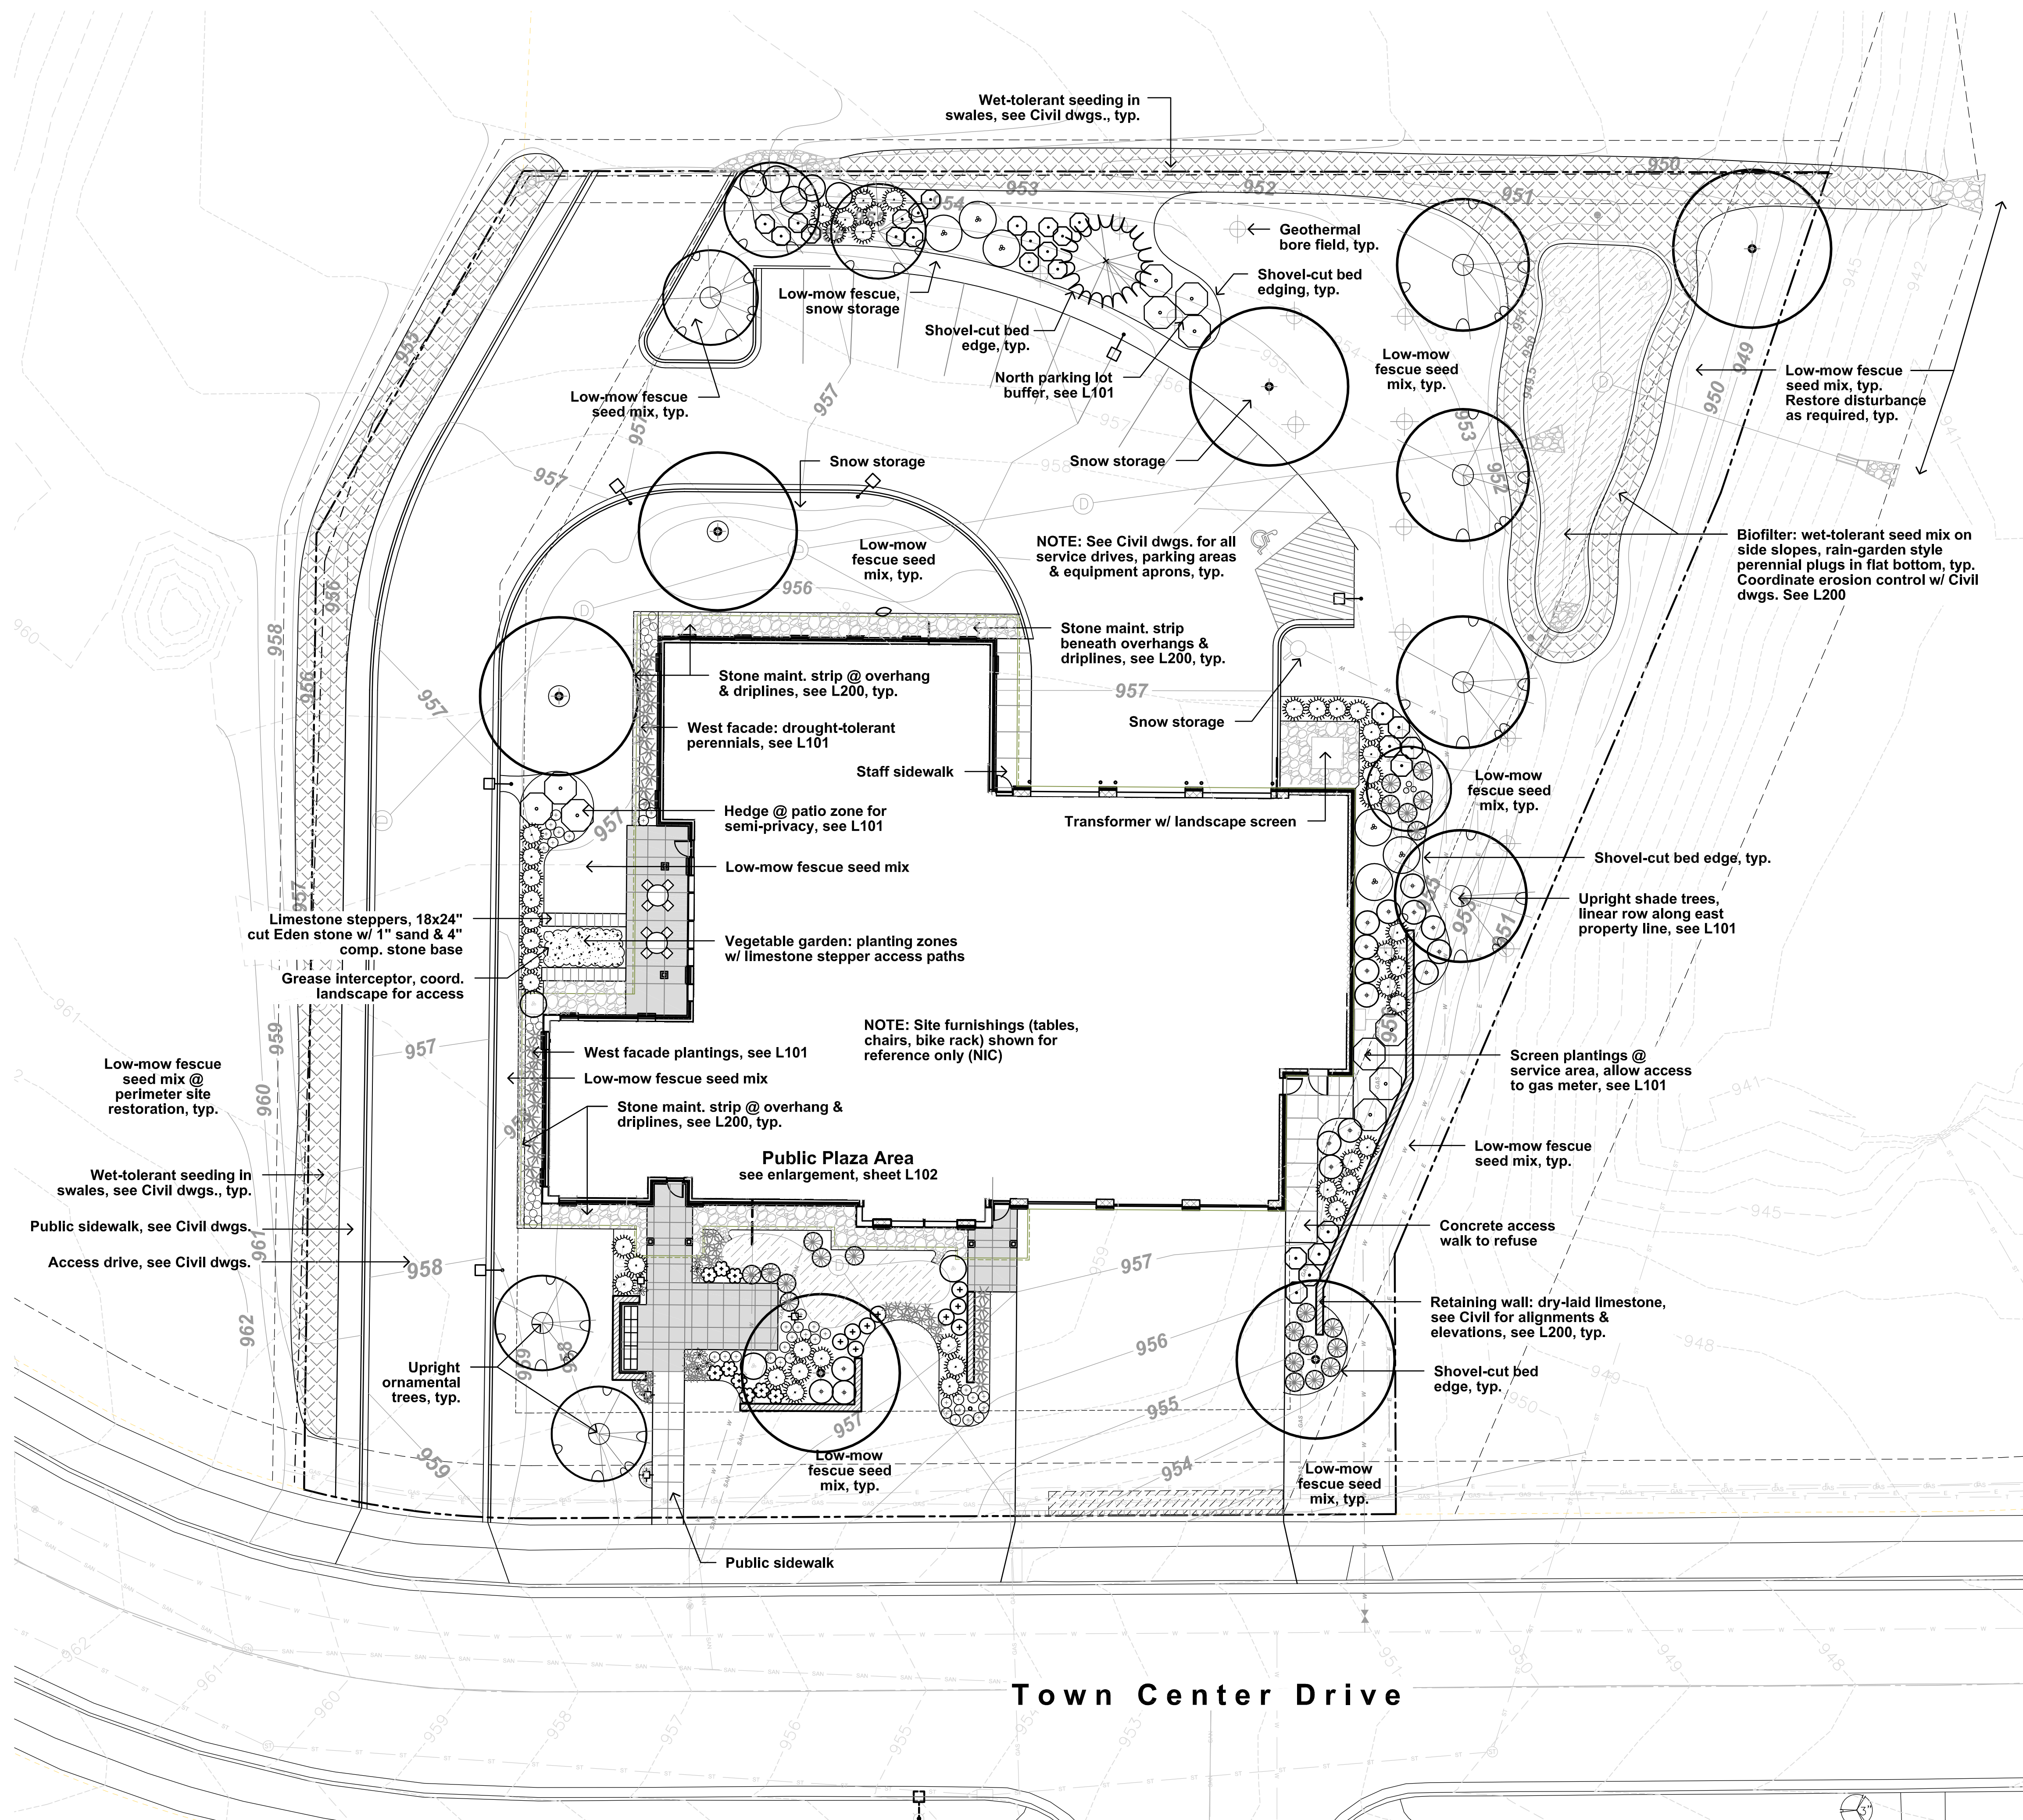

PROJECT INFORMATION
 Madison Fire Station 13



ISSUANCE AND REVISIONS
 Bid Set

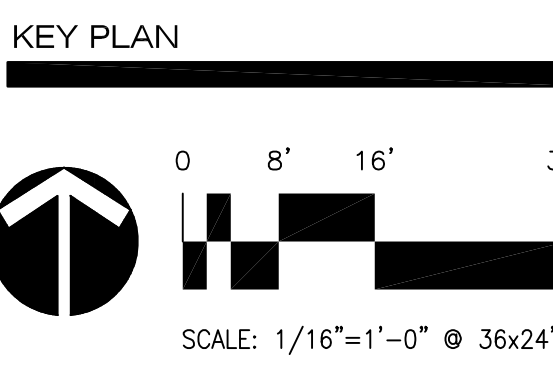

SHEET INFORMATION

REVISIONS

#	DATE	DESCRIPTION

DATE
05/03/2013

PROJECT NUMBER 120062.00	STUDIO Sabinash
-----------------------------	--------------------

Site / Landscape Plan

1

2

3

4

5


6

D

C

B

A

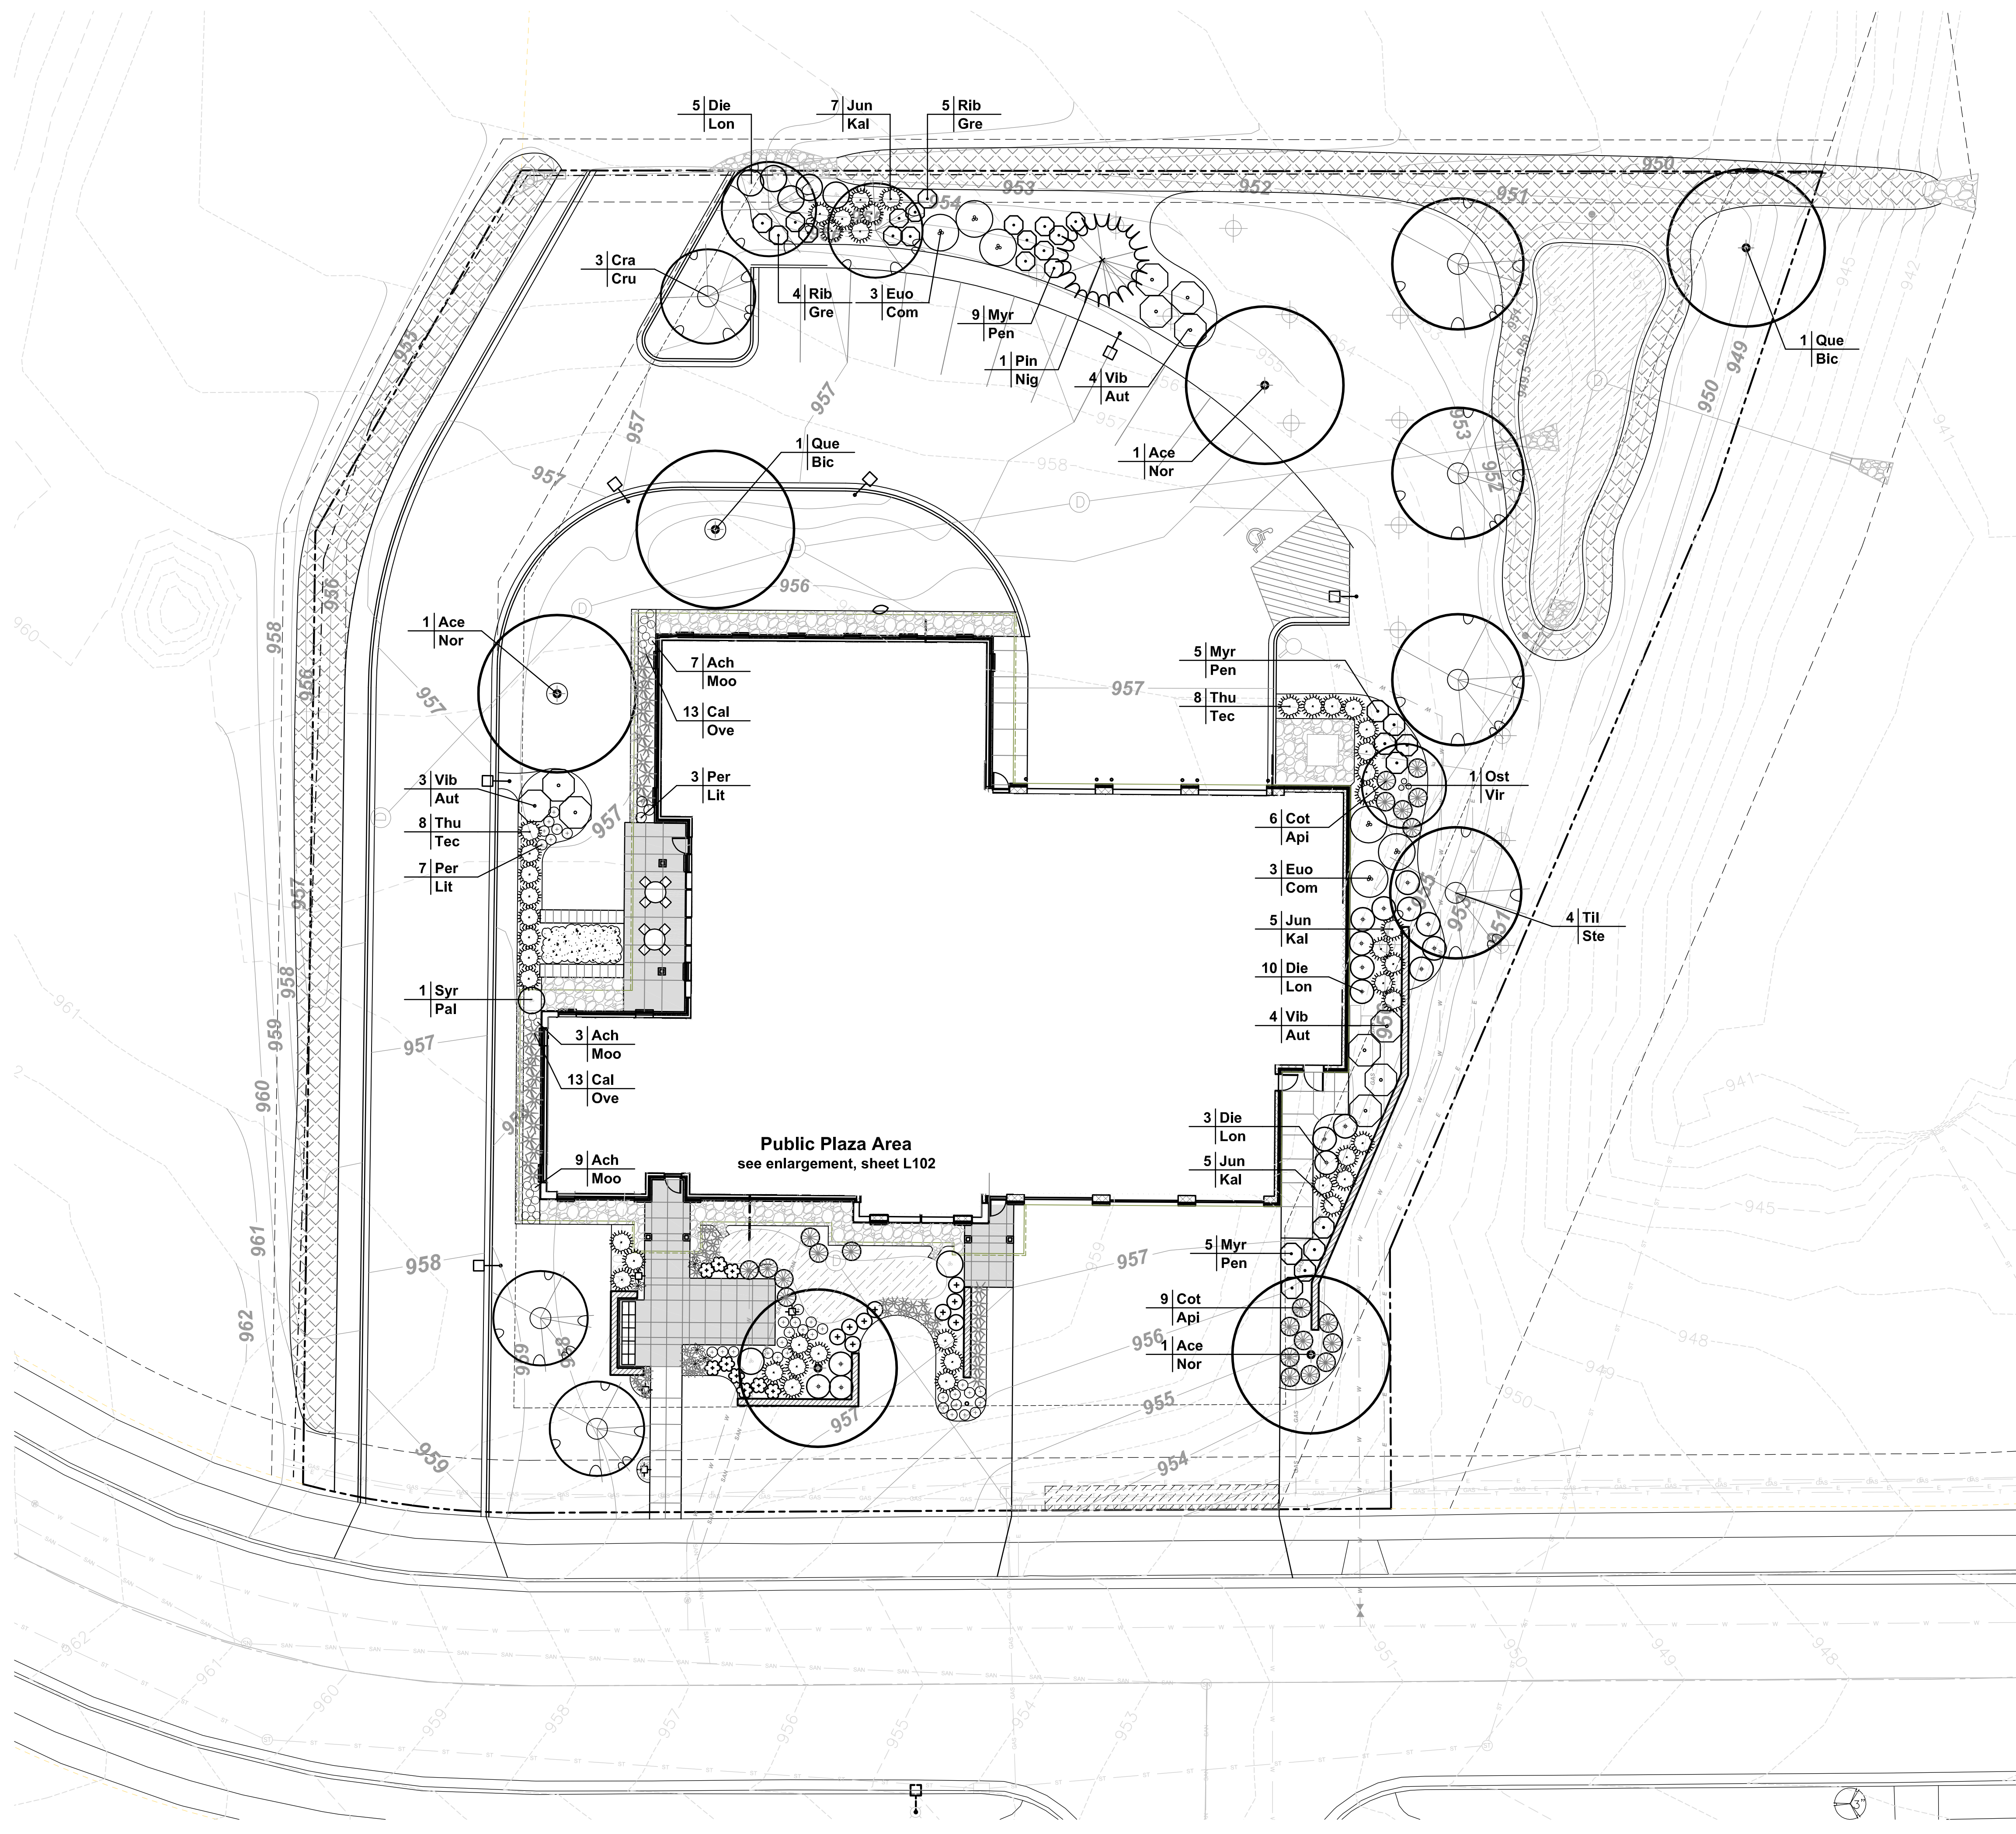


PROJECT INFORMATION
 Madison Fire Station 13



ISSUANCE AND REVISIONS
 Bid Set

KEY PLAN

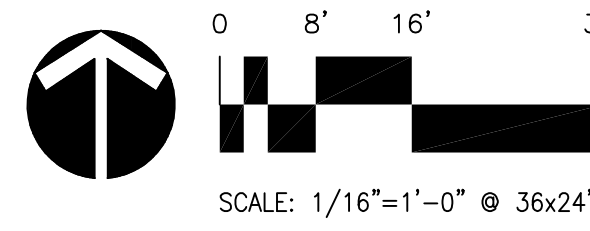

SHEET INFORMATION

REVISIONS

#	DATE	DESCRIPTION

DATE	05/03/2013
PROJECT NUMBER	120062.00
STUDIO	Sabinash

Planting Plan