

**APPLICATION FOR
URBAN DESIGN COMMISSION
REVIEW AND APPROVAL**

AGENDA ITEM # _____
Project # _____

DATE SUBMITTED: <u>1/17/07</u>	Action Requested
UDC MEETING DATE: <u>1/24/07</u>	<input type="checkbox"/> Informational Presentation
	<input type="checkbox"/> Initial Approval and/or Recommendation
	<input checked="" type="checkbox"/> Final Approval and/or Recommendation

PROJECT ADDRESS: 483 Commerce Drive

ALDERMANIC DISTRICT: Paul Skidmore

OWNER/DEVELOPER (Partners and/or Principals) Madison West Princeton Lodging Investors ARCHITECT/DESIGNER/OR AGENT: II Gary Brink & Associates, Inc.

c/o Raymond Management Co.

8401 Excelsior Drive

7700 Mineral Point Road, Suite 100
Madison, WI 53717

Madison, WI 53717

CONTACT PERSON: Gary Brink

Address: _____

Phone: (608) 829-1750

Fax: (608) 829-3056

E-mail address: jjbrink@tds.net

TYPE OF PROJECT:

(See Section A for:)

- Planned Unit Development (PUD)
 - General Development Plan (GDP)
 - Specific Implementation Plan (SIP)
- Planned Community Development (PCD)
 - General Development Plan (GDP)
 - Specific Implementation Plan (SIP)
- Planned Residential Development (PRD)
- New Construction or Exterior Remodeling in an Urban Design District * (A public hearing is required as well as a fee)
- School, Public Building or Space (Fee may be required)
- New Construction or Addition to or Remodeling of a Retail, Hotel or Motel Building Exceeding 40,000 Sq. Ft.
- Planned Commercial Site

(See Section B for:)

- New Construction or Exterior Remodeling in C4 District (Fee required)

(See Section C for:)


- R.P.S.M. Parking Variance (Fee required)

(See Section D for:)


- Comprehensive Design Review* (Fee required)
- Street Graphics Variance* (Fee required)
- Other _____

*Public Hearing Required (Submission Deadline 3 Weeks in Advance of Meeting Date)

Where fees are required (as noted above) they apply with the first submittal for either initial or final approval of a project.


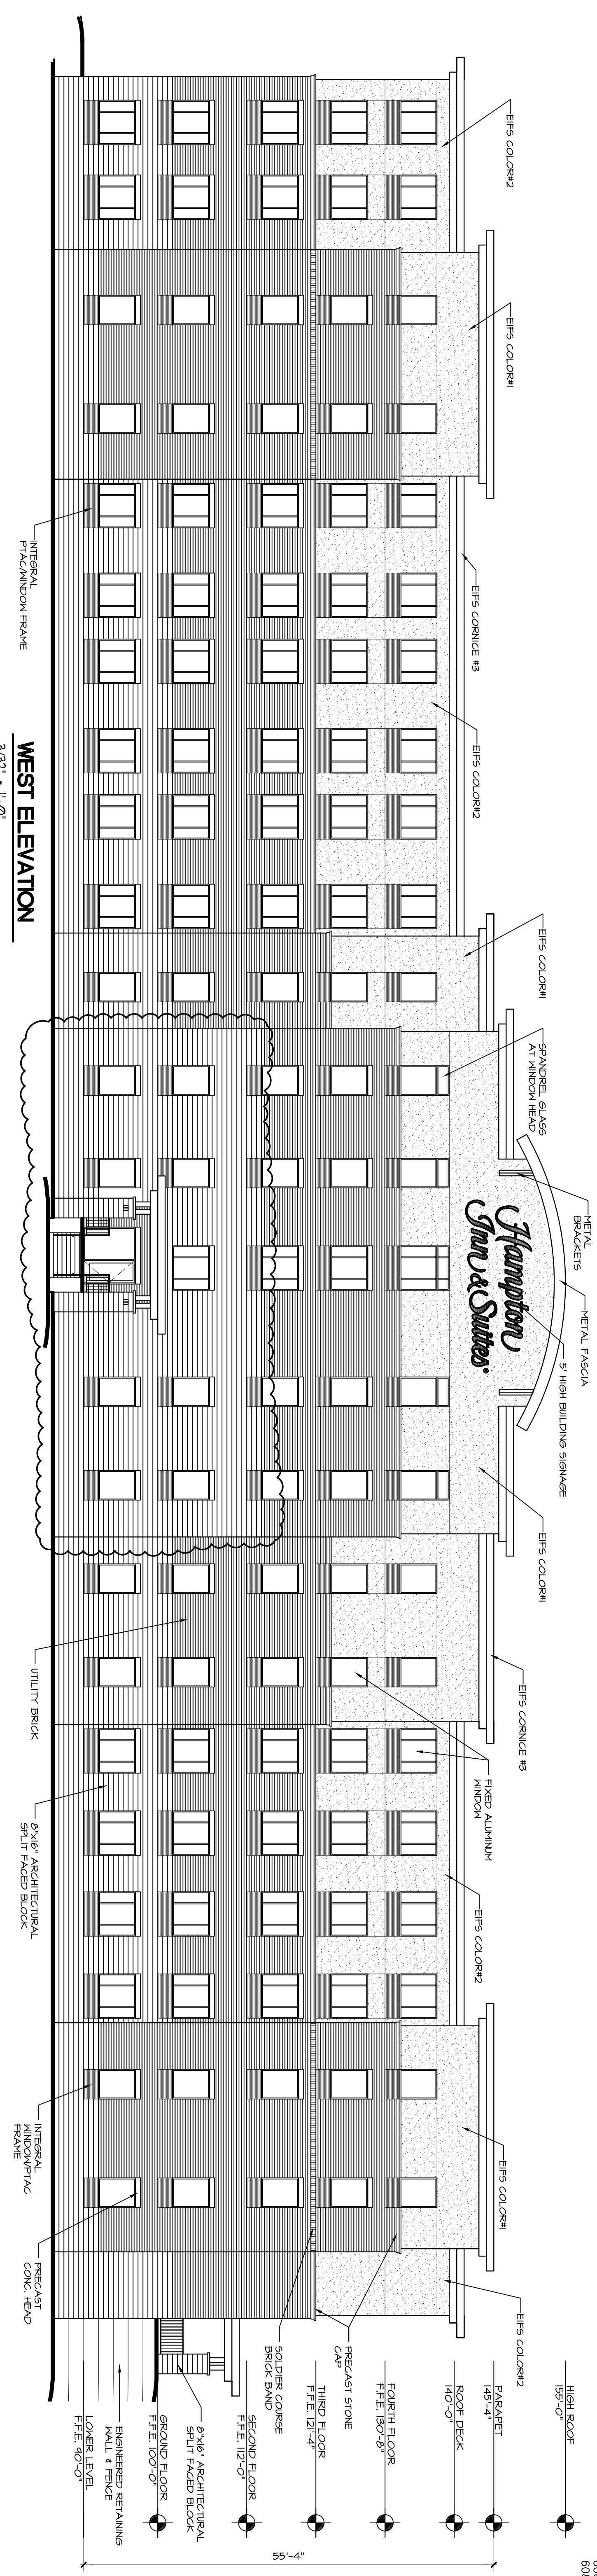


8401 EXCELSIOR DRIVE
MADISON, WI 53717
608-829-1750 (F)
608-829-3056 (T)

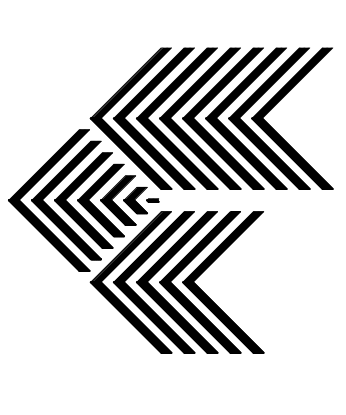

GARY BRINK & ASSOCIATES
ARCHITECTS

CLOUD REPRESENTS
CHANGES RESULTING
FROM UDC COMMENTS.

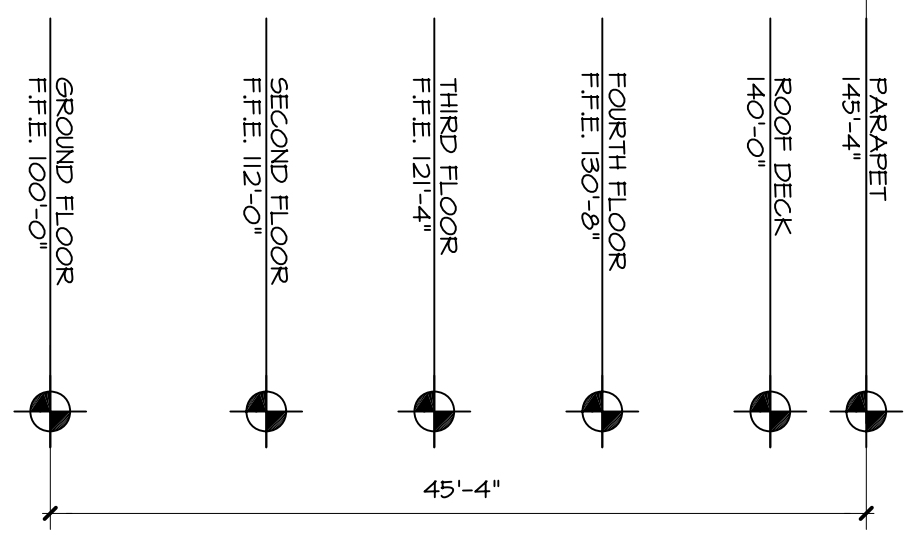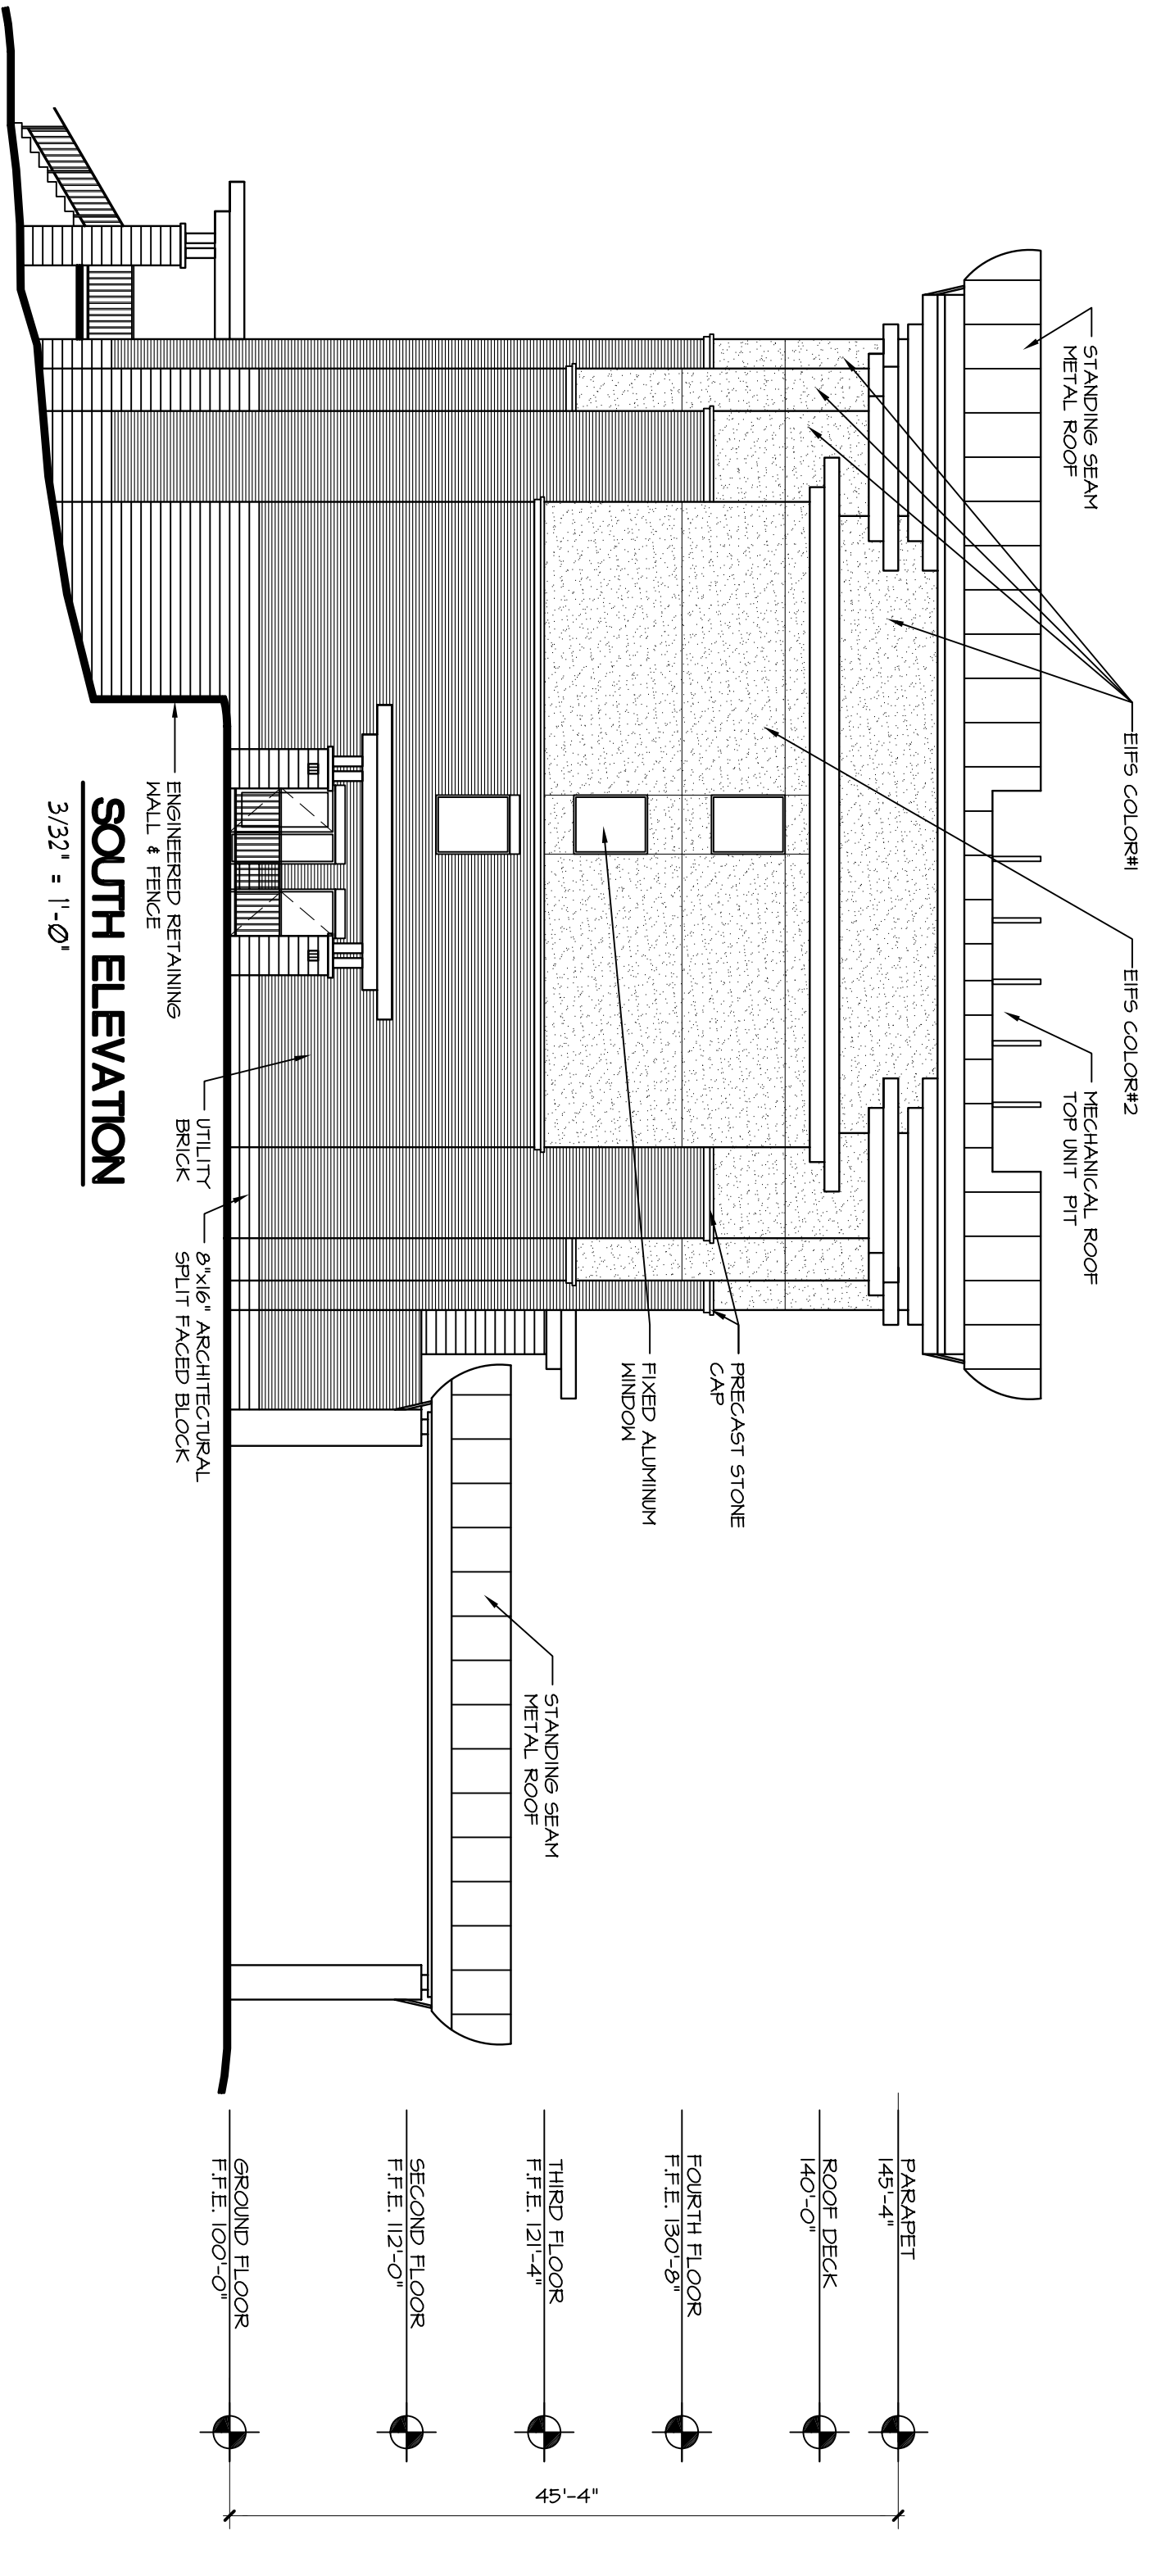

PROJECT:
HAMPTON INN & SUITES
483 COMMERCE DRIVE MADISON, WISCONSIN 53719

CLIENT:
MADISON WEST PRINCETON LODGING INVESTORS II, LLC
7700 MINERAL POINT RD., SUITE 100, MADISON WISCONSIN 53717

© 2007 GARY BRINK & ASSOC.
Any duplication, reproduction,
or use by any other party, in
whole or in part, without the
written authorization is received from
GARY BRINK & ASSOC.
PROJECT: 200647
CAD FILE: 601-200647
DRAWN BY: TB
DATE: 04/17/07