
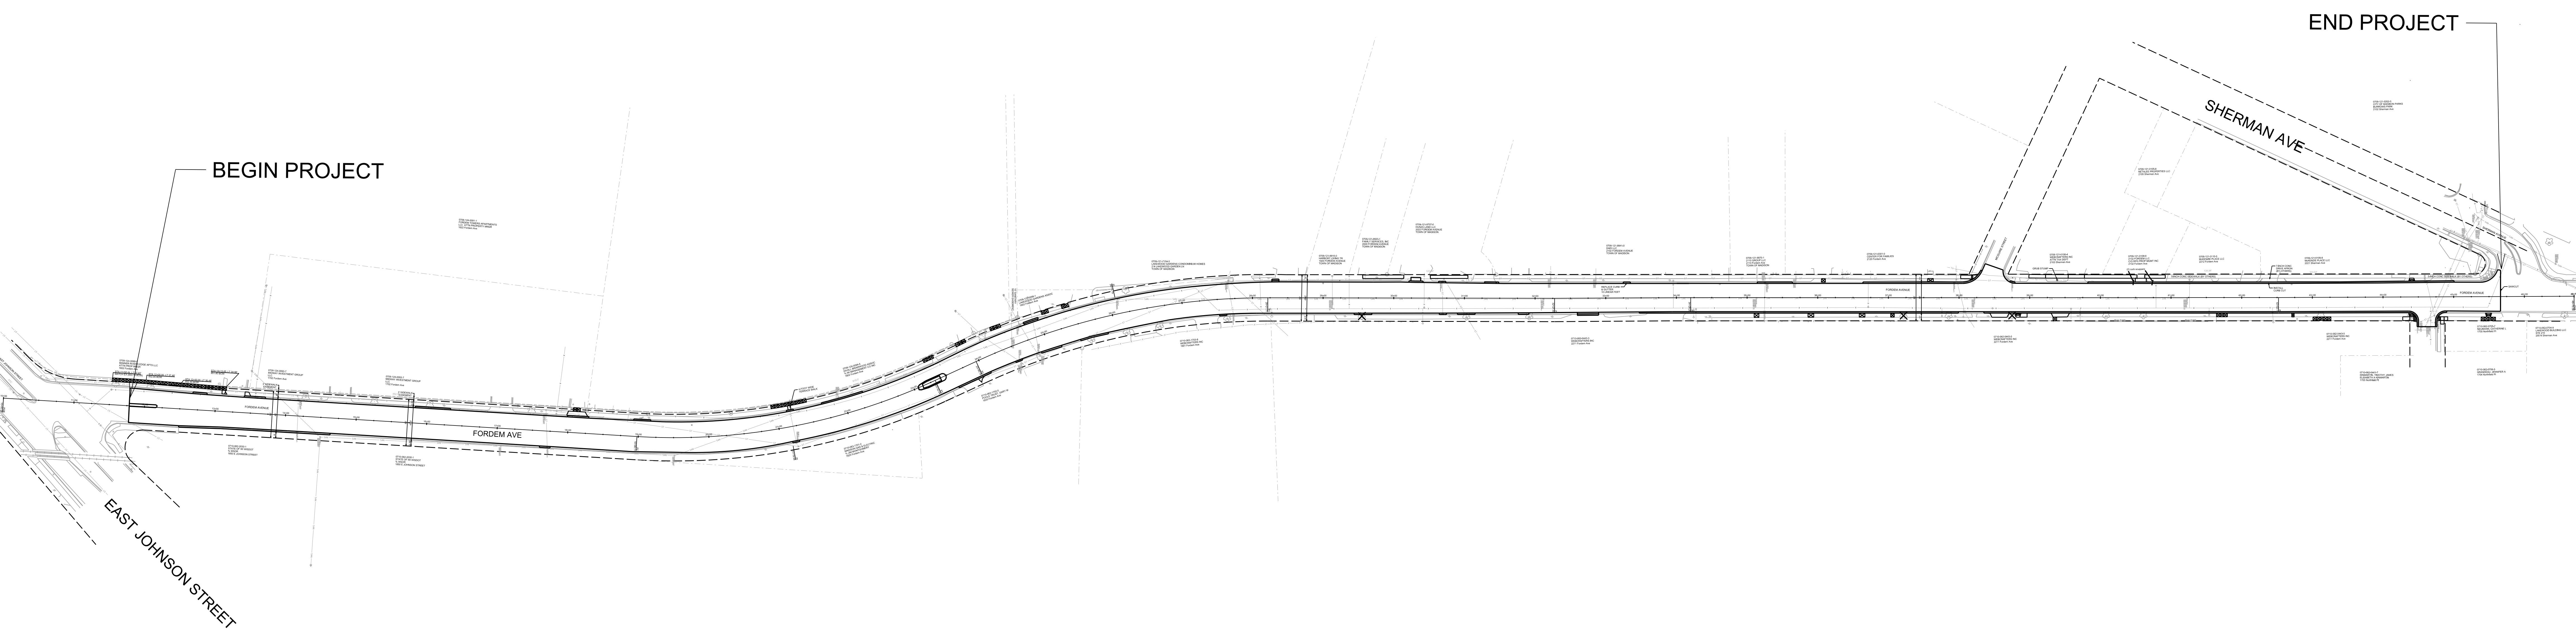


# FORDEM AVENUE RESURFACING ASSESSMENT DISTRICT - 2016

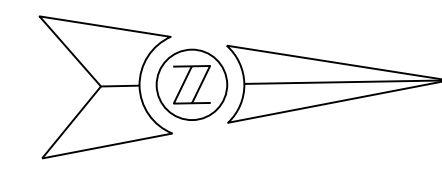


# Fordem Ave at E Johnson St Future Bike Lane Markings

PLOT SCALE:

PLOT NAME:

REV. DATE:

ORIGINATOR: CITY OF MADISON, TRAFFIC ENG. DIV.

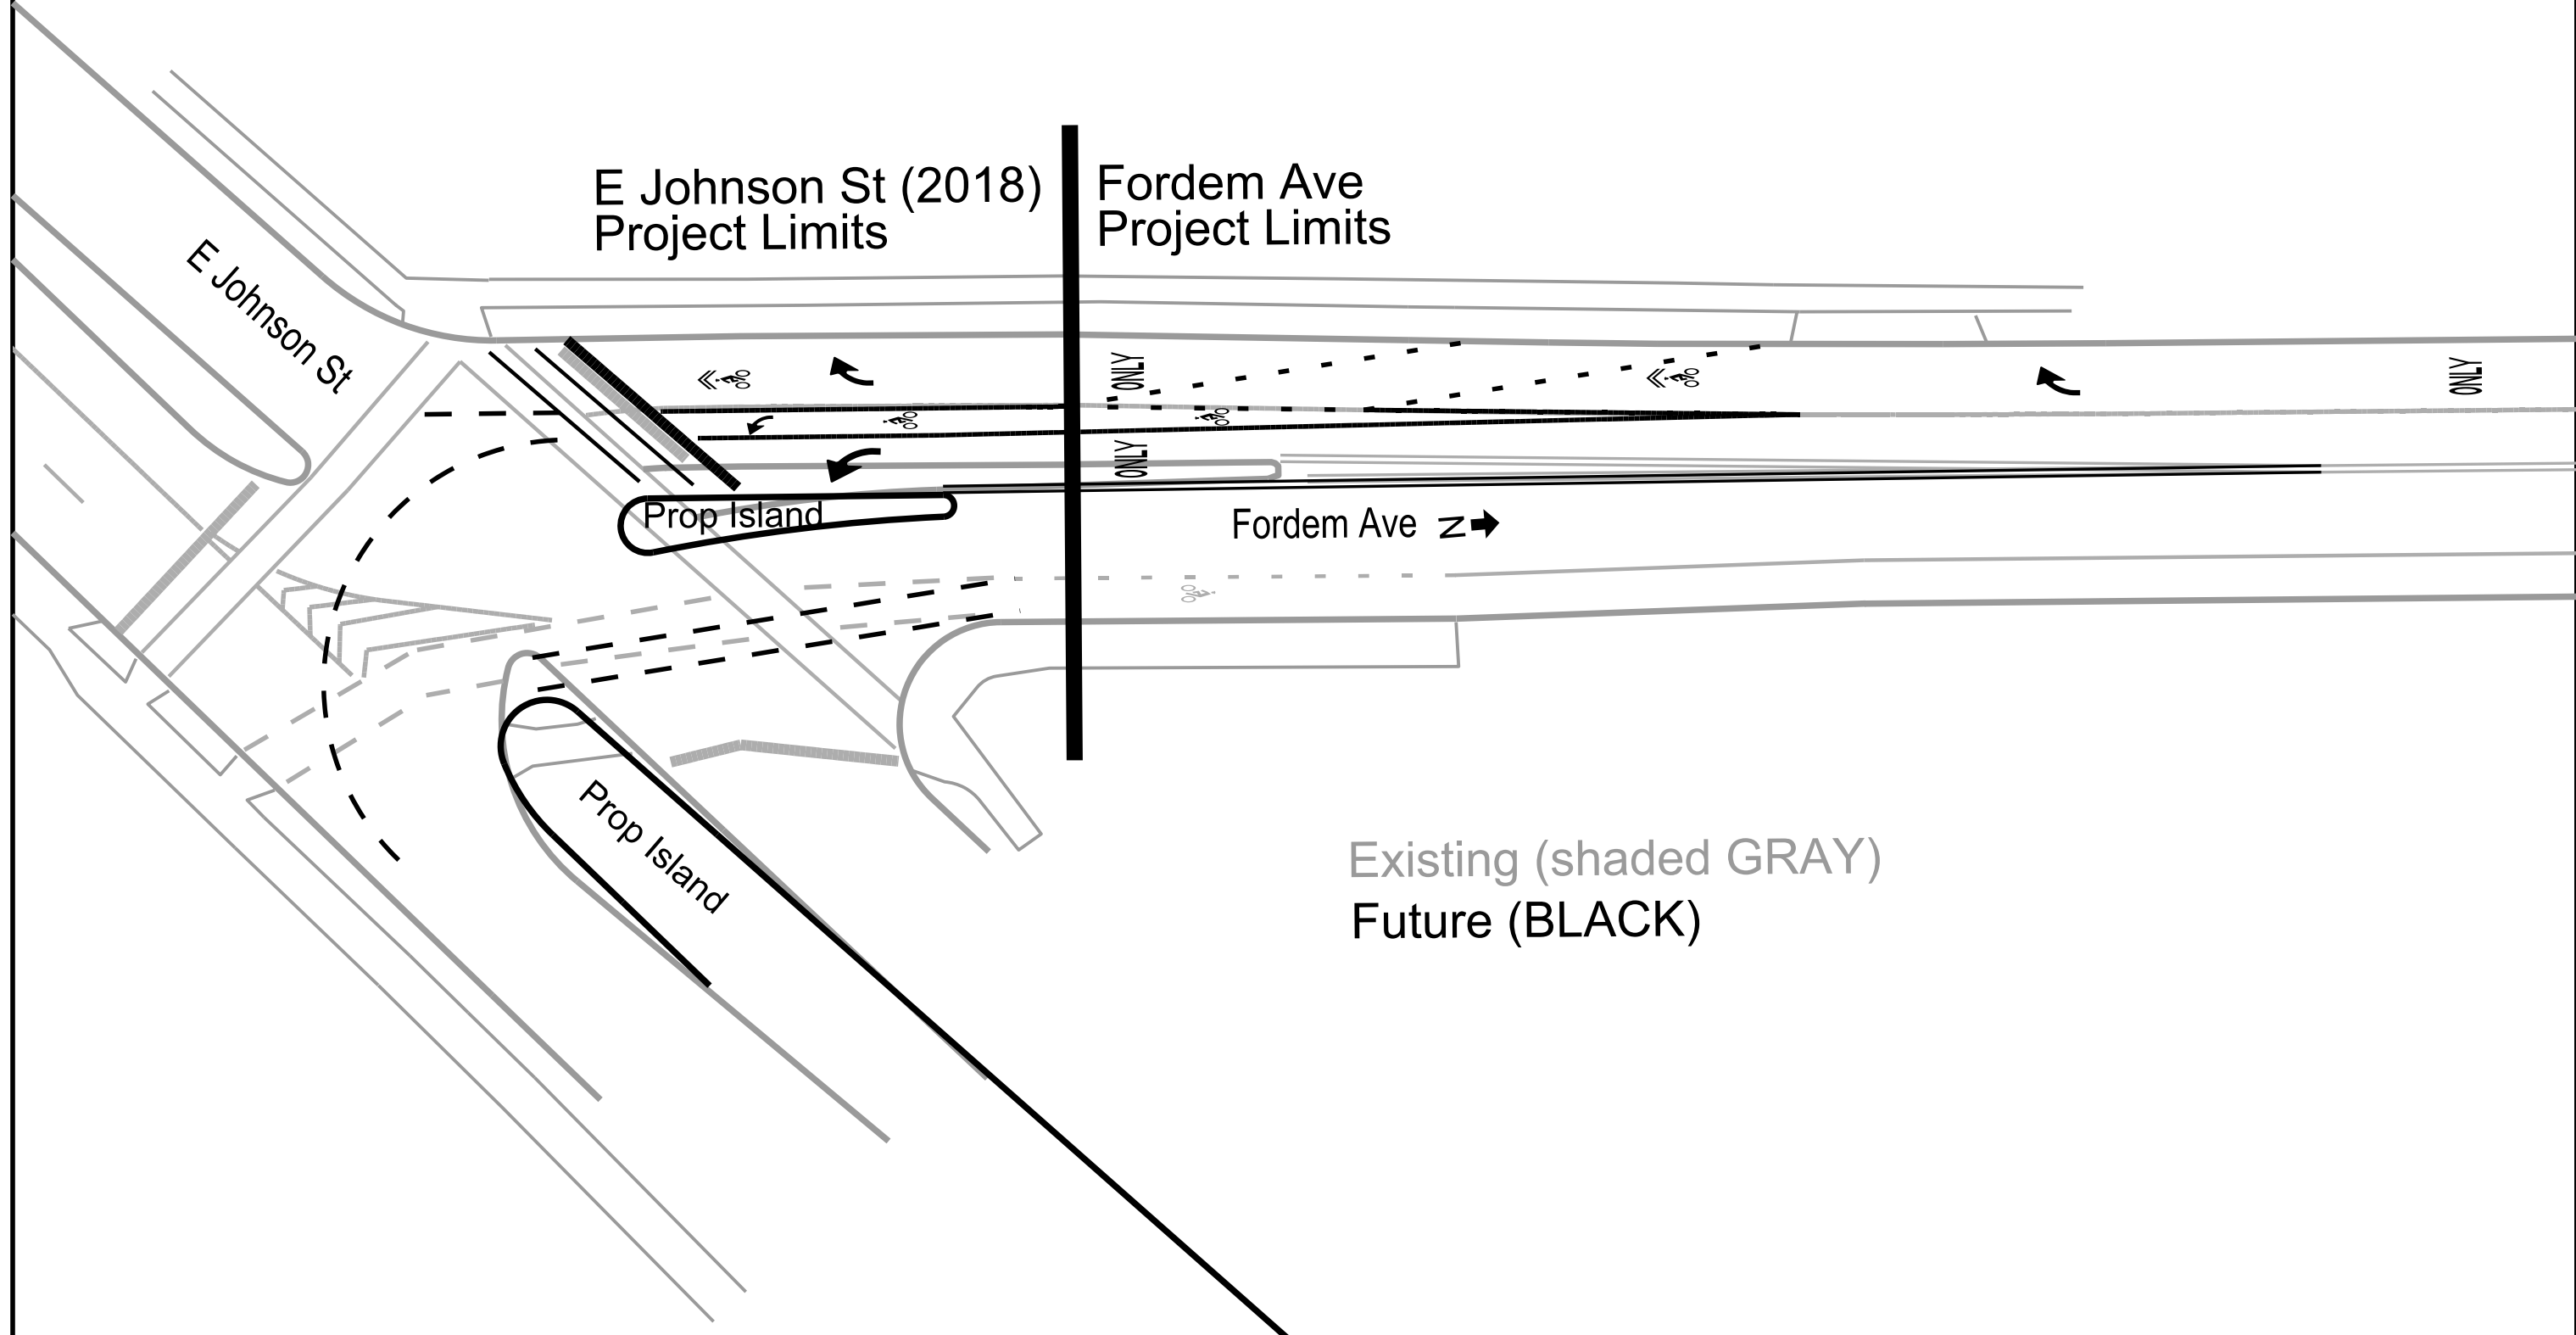



PLOT SCALE:

PLOT NAME:


REV. DATE:

ORIGINATOR: CITY OF MADISON, TRAFFIC ENG. DIV.

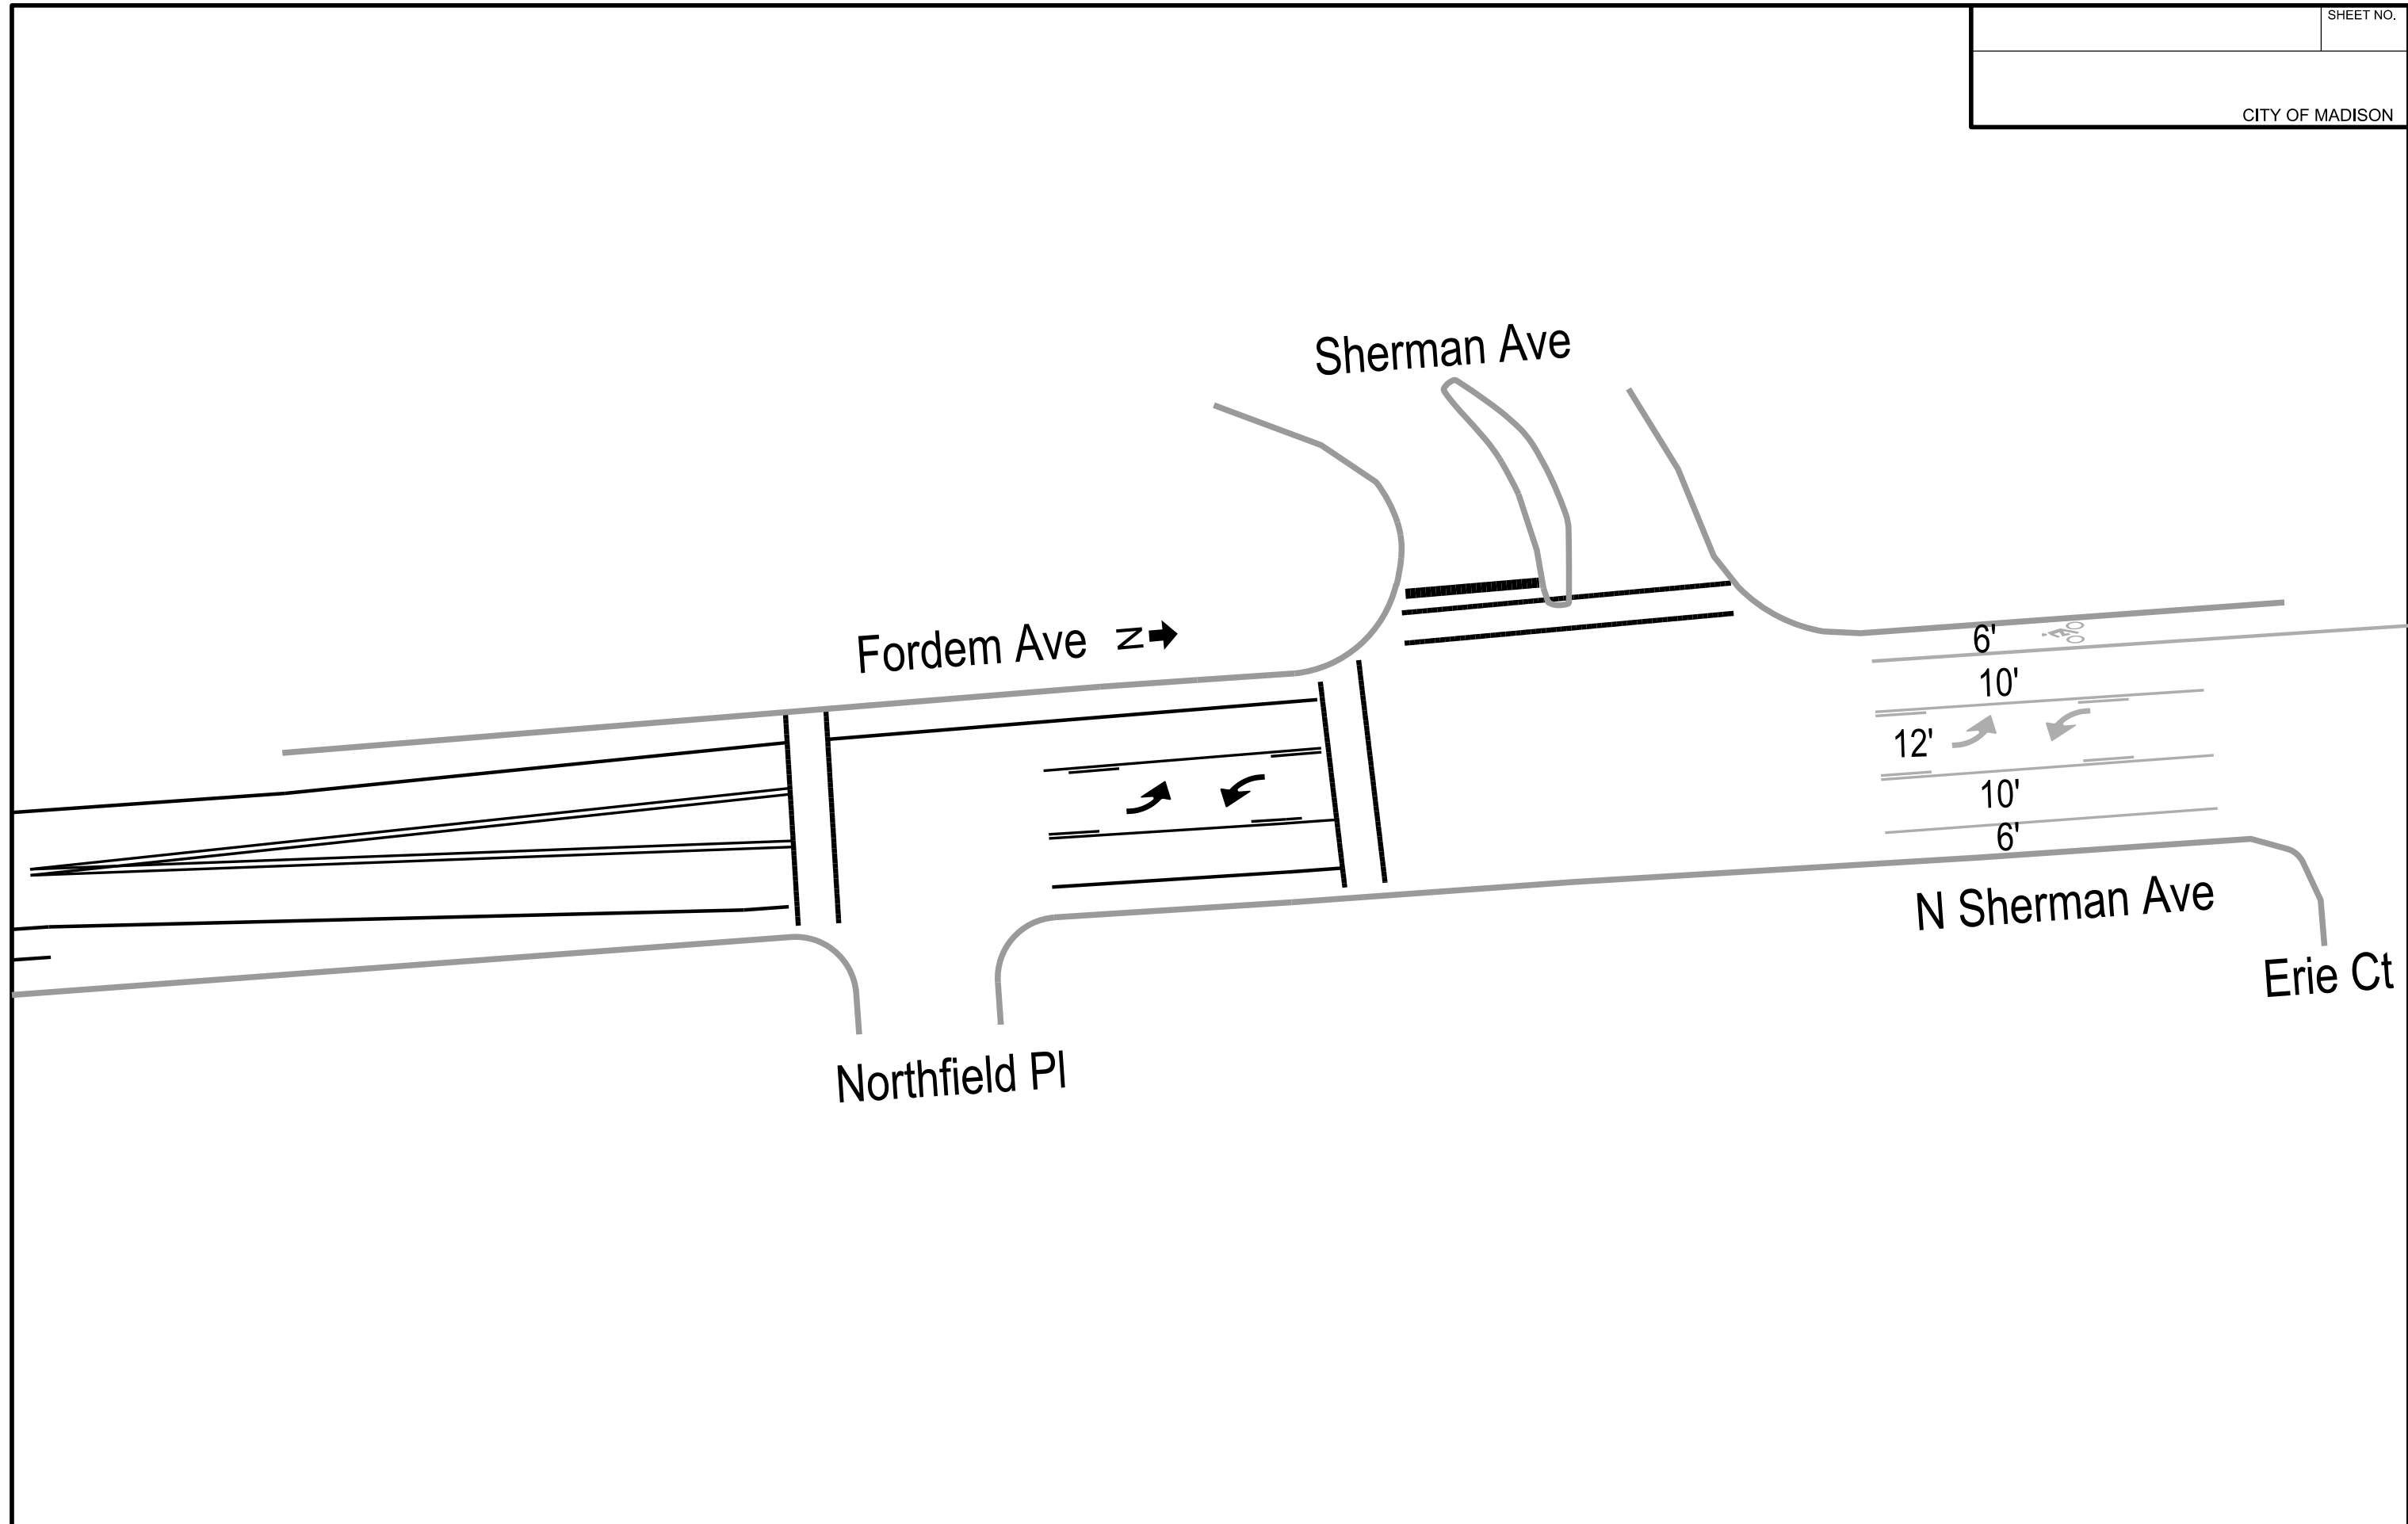

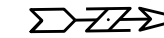

SCALE 1" = 30'

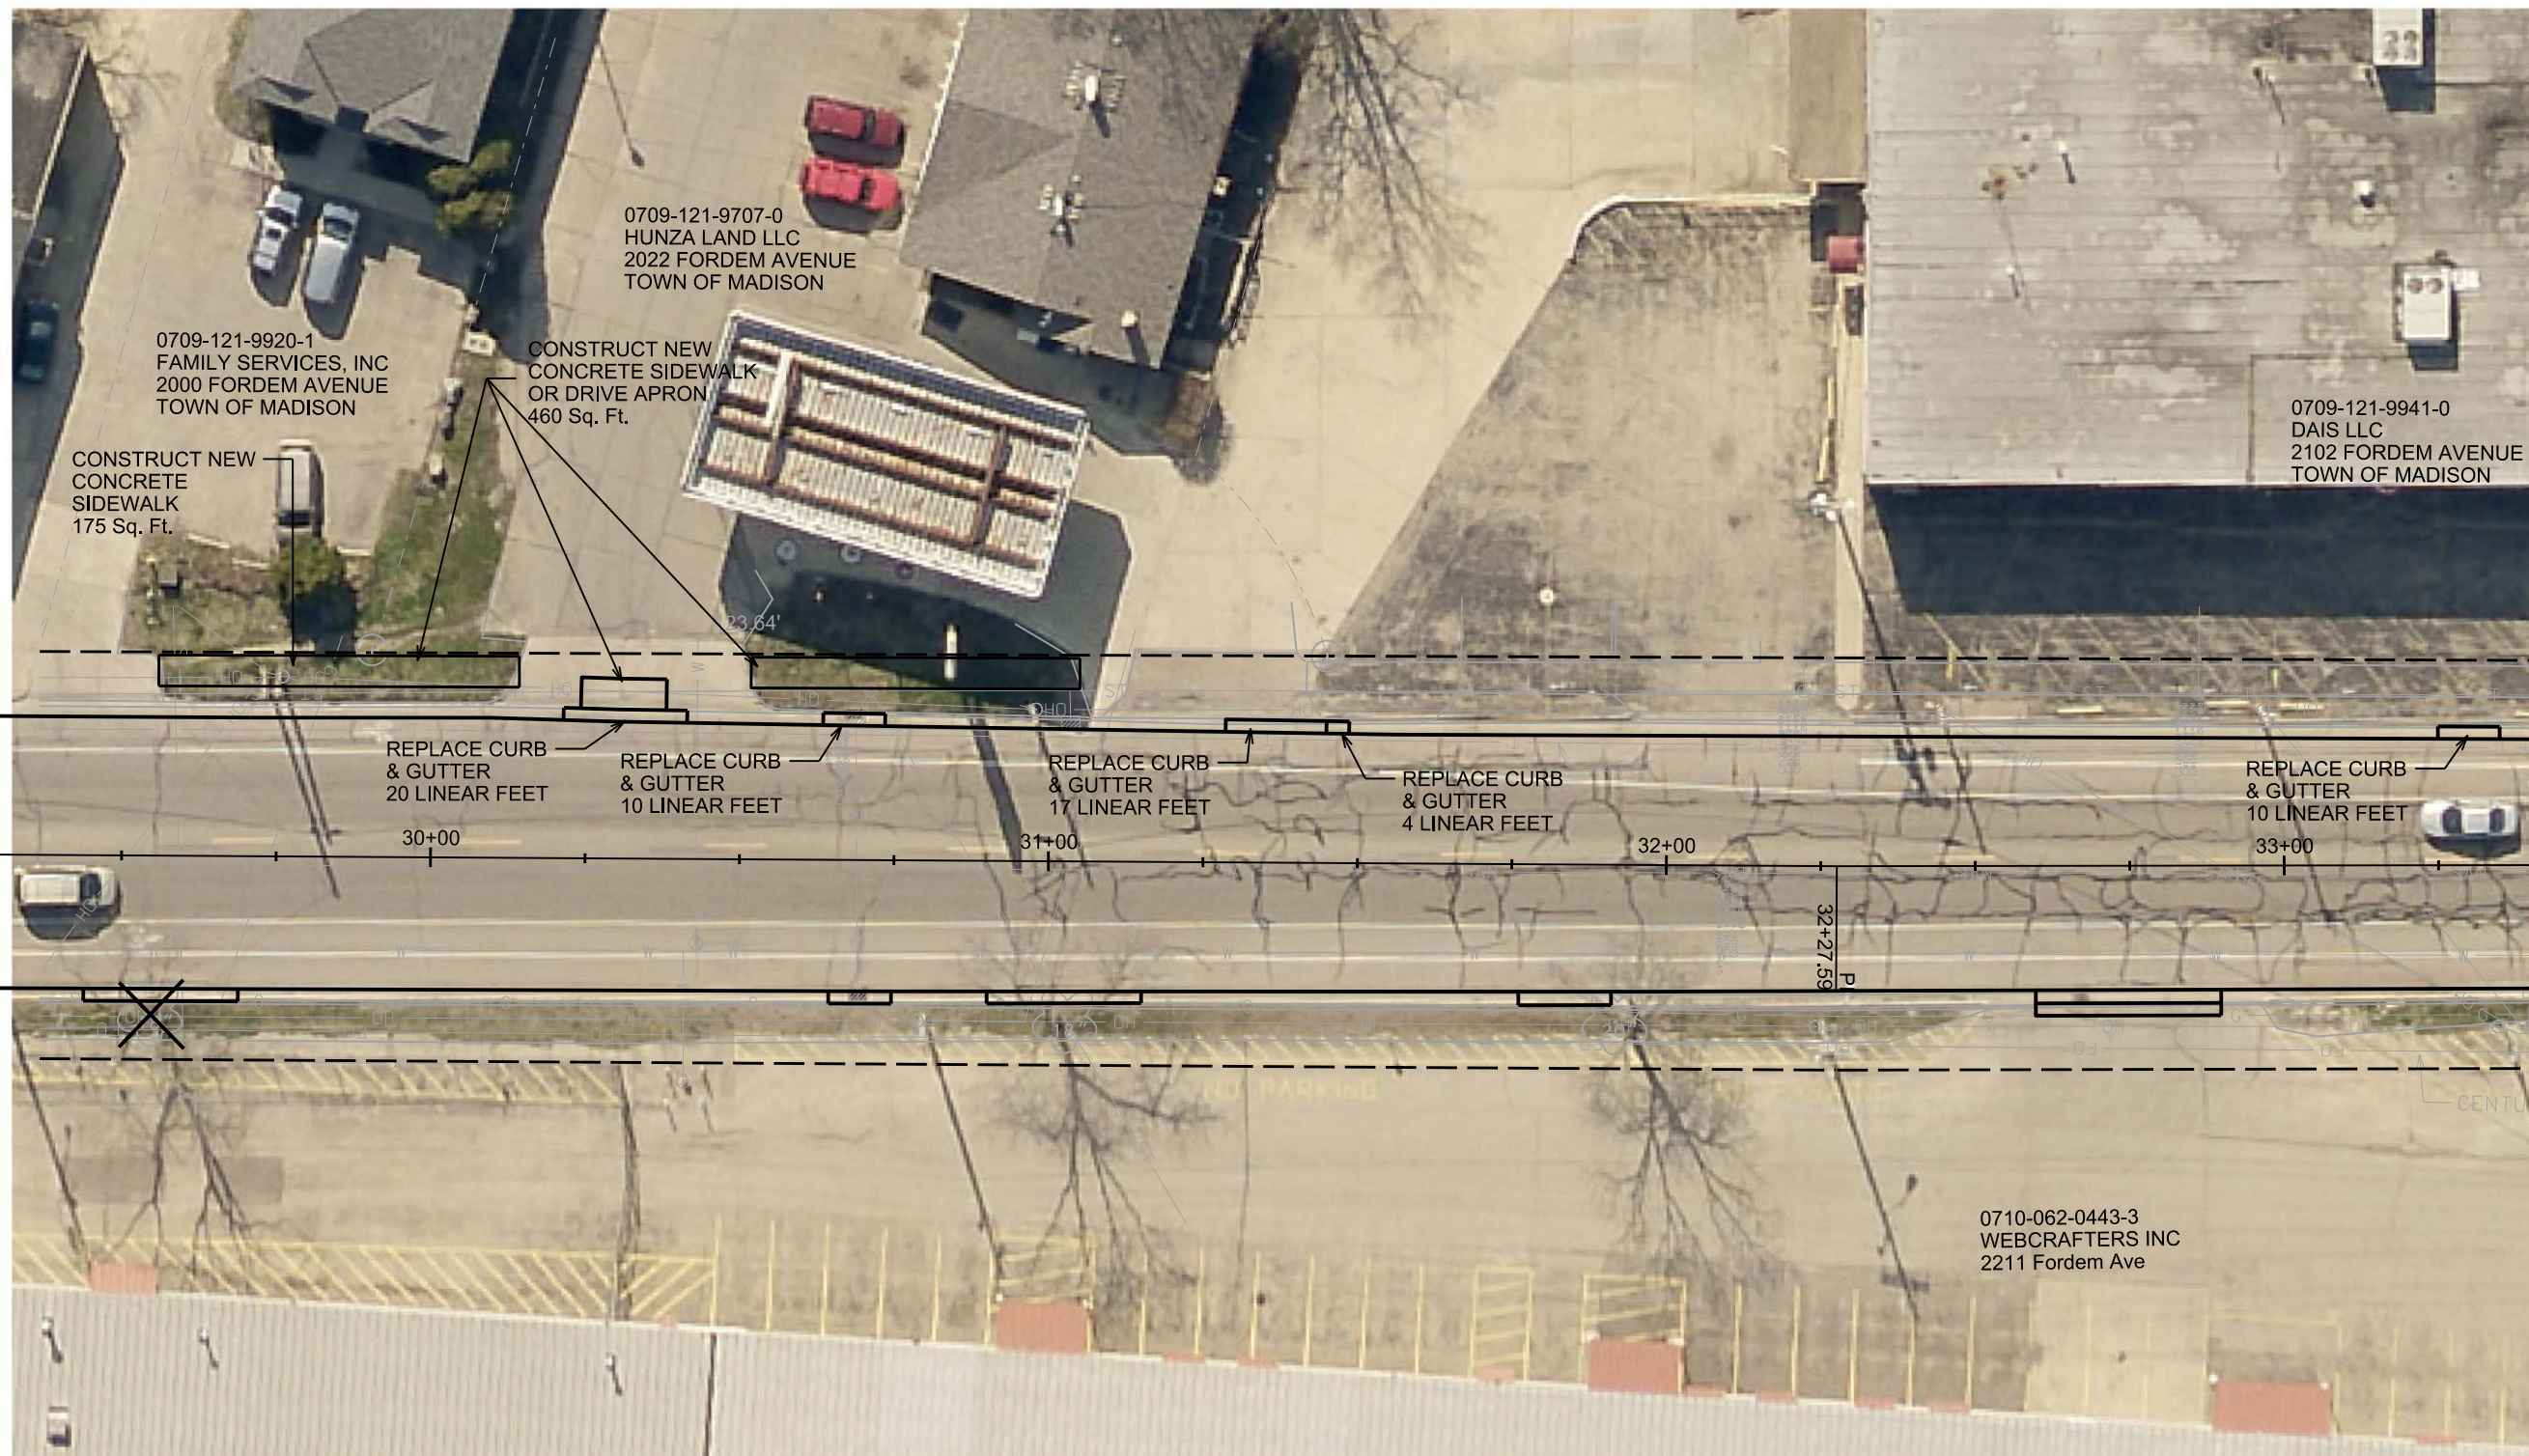

0709-121-9707-0  
HUNZA LAND LLC  
2022 FORDEM AVENUE  
TOWN OF MADISON

0709-121-9920-1  
FAMILY SERVICES, INC  
2000 FORDEM AVENUE  
TOWN OF MADISON

CONSTRUCT NEW  
CONCRETE  
SIDEWALK  
175 Sq. Ft.

CONSTRUCT NEW  
CONCRETE SIDEWALK  
OR DRIVE APRON  
460 Sq. Ft.

0709-121-9941-0  
DAIS LLC  
2102 FORDEM AVENUE  
TOWN OF MADISON

REPLACE CURB  
& GUTTER  
20 LINEAR FEET

REPLACE CURB  
& GUTTER  
10 LINEAR FEET

REPLACE CURB  
& GUTTER  
17 LINEAR FEET

REPLACE CURB  
& GUTTER  
4 LINEAR FEET

REPLACE CURB  
& GUTTER  
10 LINEAR FEET

0710-062-0443-3  
WEBCRAFTERS INC  
2211 Fordem Ave

CENTURY LINK