

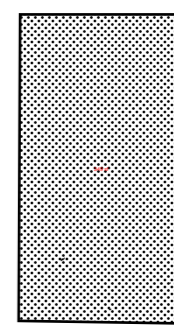
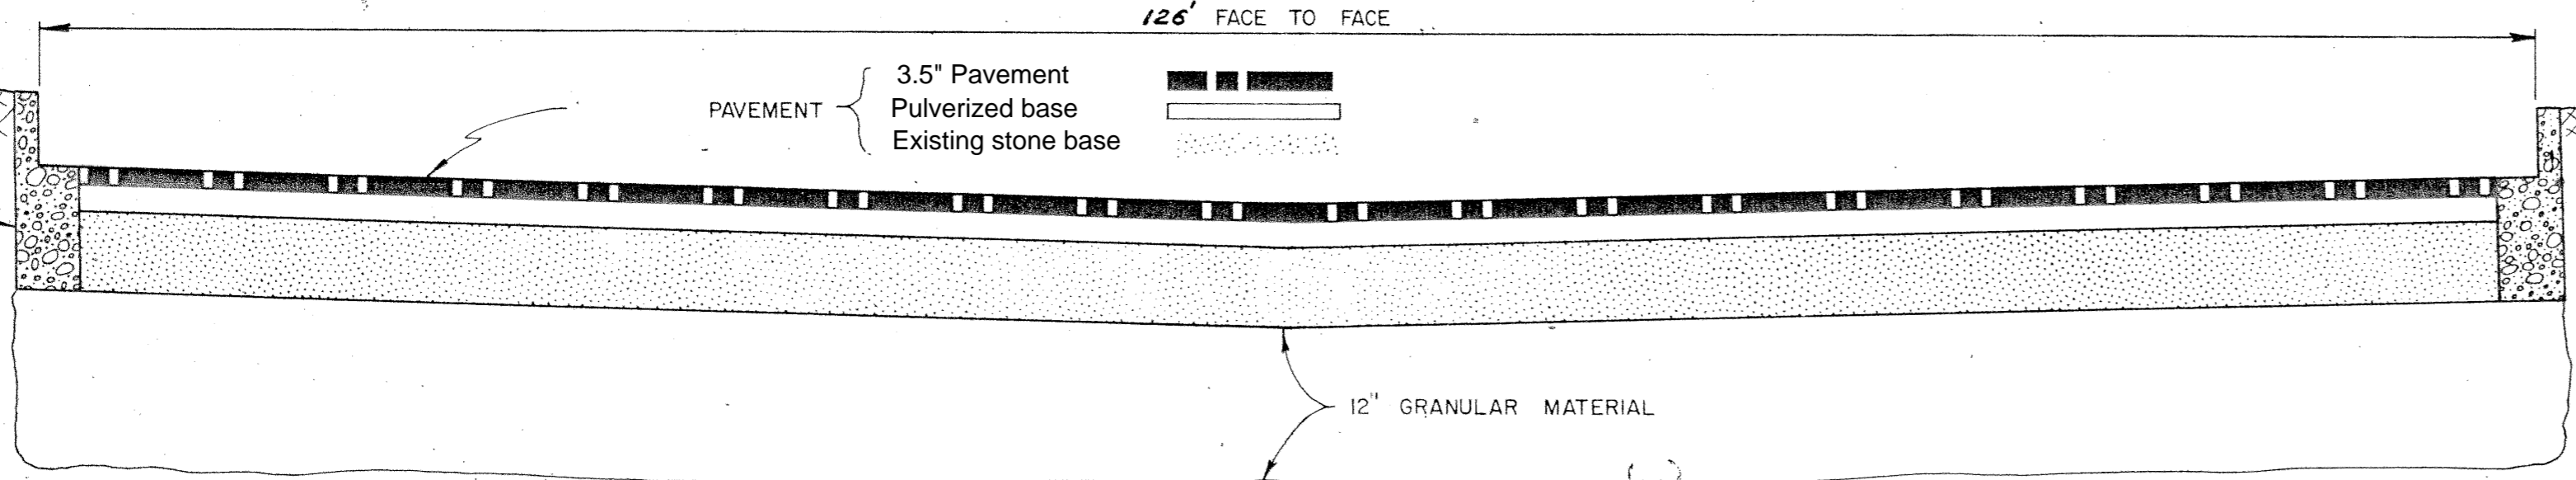
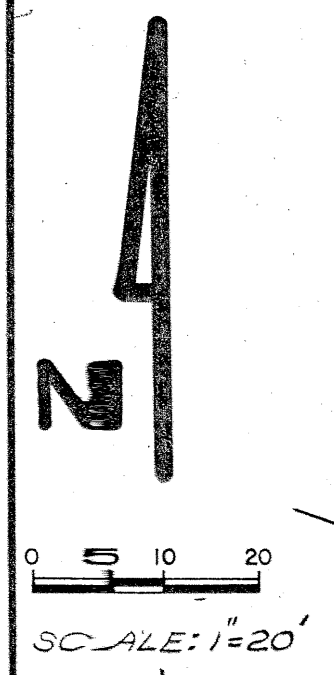


**LEGEND**

-  BID ITEM: 30208  
ADD HAND FORMED CURB  
MEDIAN ISLAND NOSE
-  BID ITEM: 20322  
REMOVE AND REPLACE  
CURB AND GUTTER.
-  BID ITEM 40202, 40311  
REMOVE EXISTING ASPHALT  
PAVEMENT, PULVERIZE AND  
SHAPE, TEST ROLL  
AND PAVE. FINAL PAVEMENT  
SHALL BE 3.5"



TYPICAL SECTION

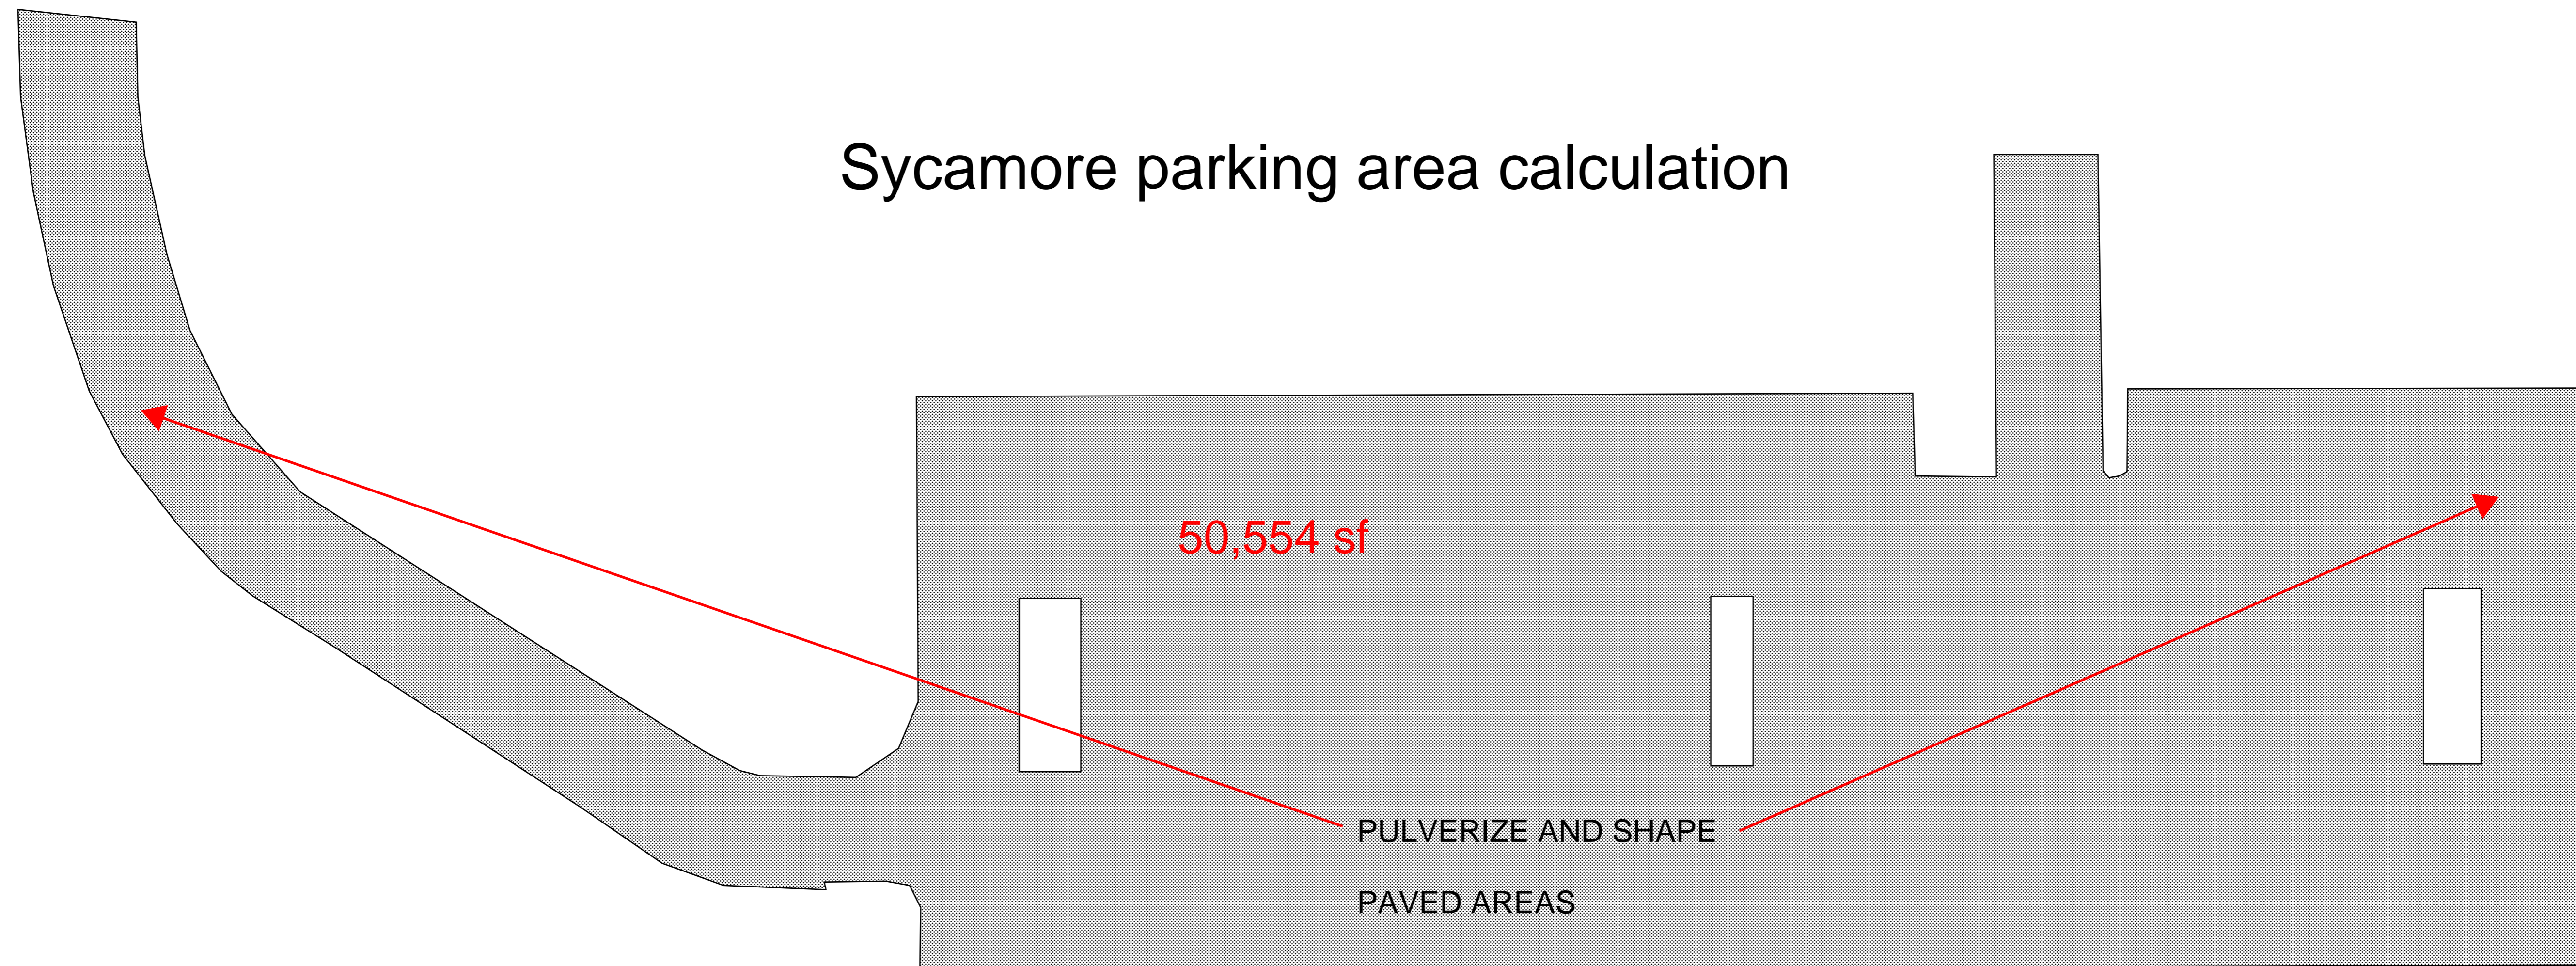
**EAST SIDE PUBLIC WORKS MAINTENANCE-SYCAMORE PARK PARKING LOT REPAVEMENT  
4517 SYCAMORE AVENUE**



Plan revision: April 14, 2021



# Sycamore parking area calculation



**EAST SIDE PUBLIC WORKS MAINTENANCE FACILITY**  
**SYCAMORE PARK**  
**EMPLOYEE PARKING LOT REPAVING**







1



2



3



4



5



6



7



8



9



10

***EAST SIDE PUBLIC WORKS MAINTENANCE FACILITY  
SYCAMORE PARK***