

- EXISTING - NO WORK
- DEMOLISH & REPLACE w/ 2 STORY ADDITION
- ALLEY - NEW 2-STORY INFILL CONSTRUCTION



**Notes:**

This survey is subject to any and all easements and agreements both recorded and unrecorded.



The disturbance of a survey stake by anyone is in violation of Section 236.32 of Wisconsin Statutes.

Wetlands, if present, have not been delineated.

Contour Interval=0.5'

This survey shows visible, above-ground improvements only. No guarantee is made for below-ground structures.


Elevations Referenced To: NAVD88 DATUM.

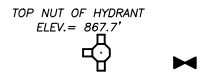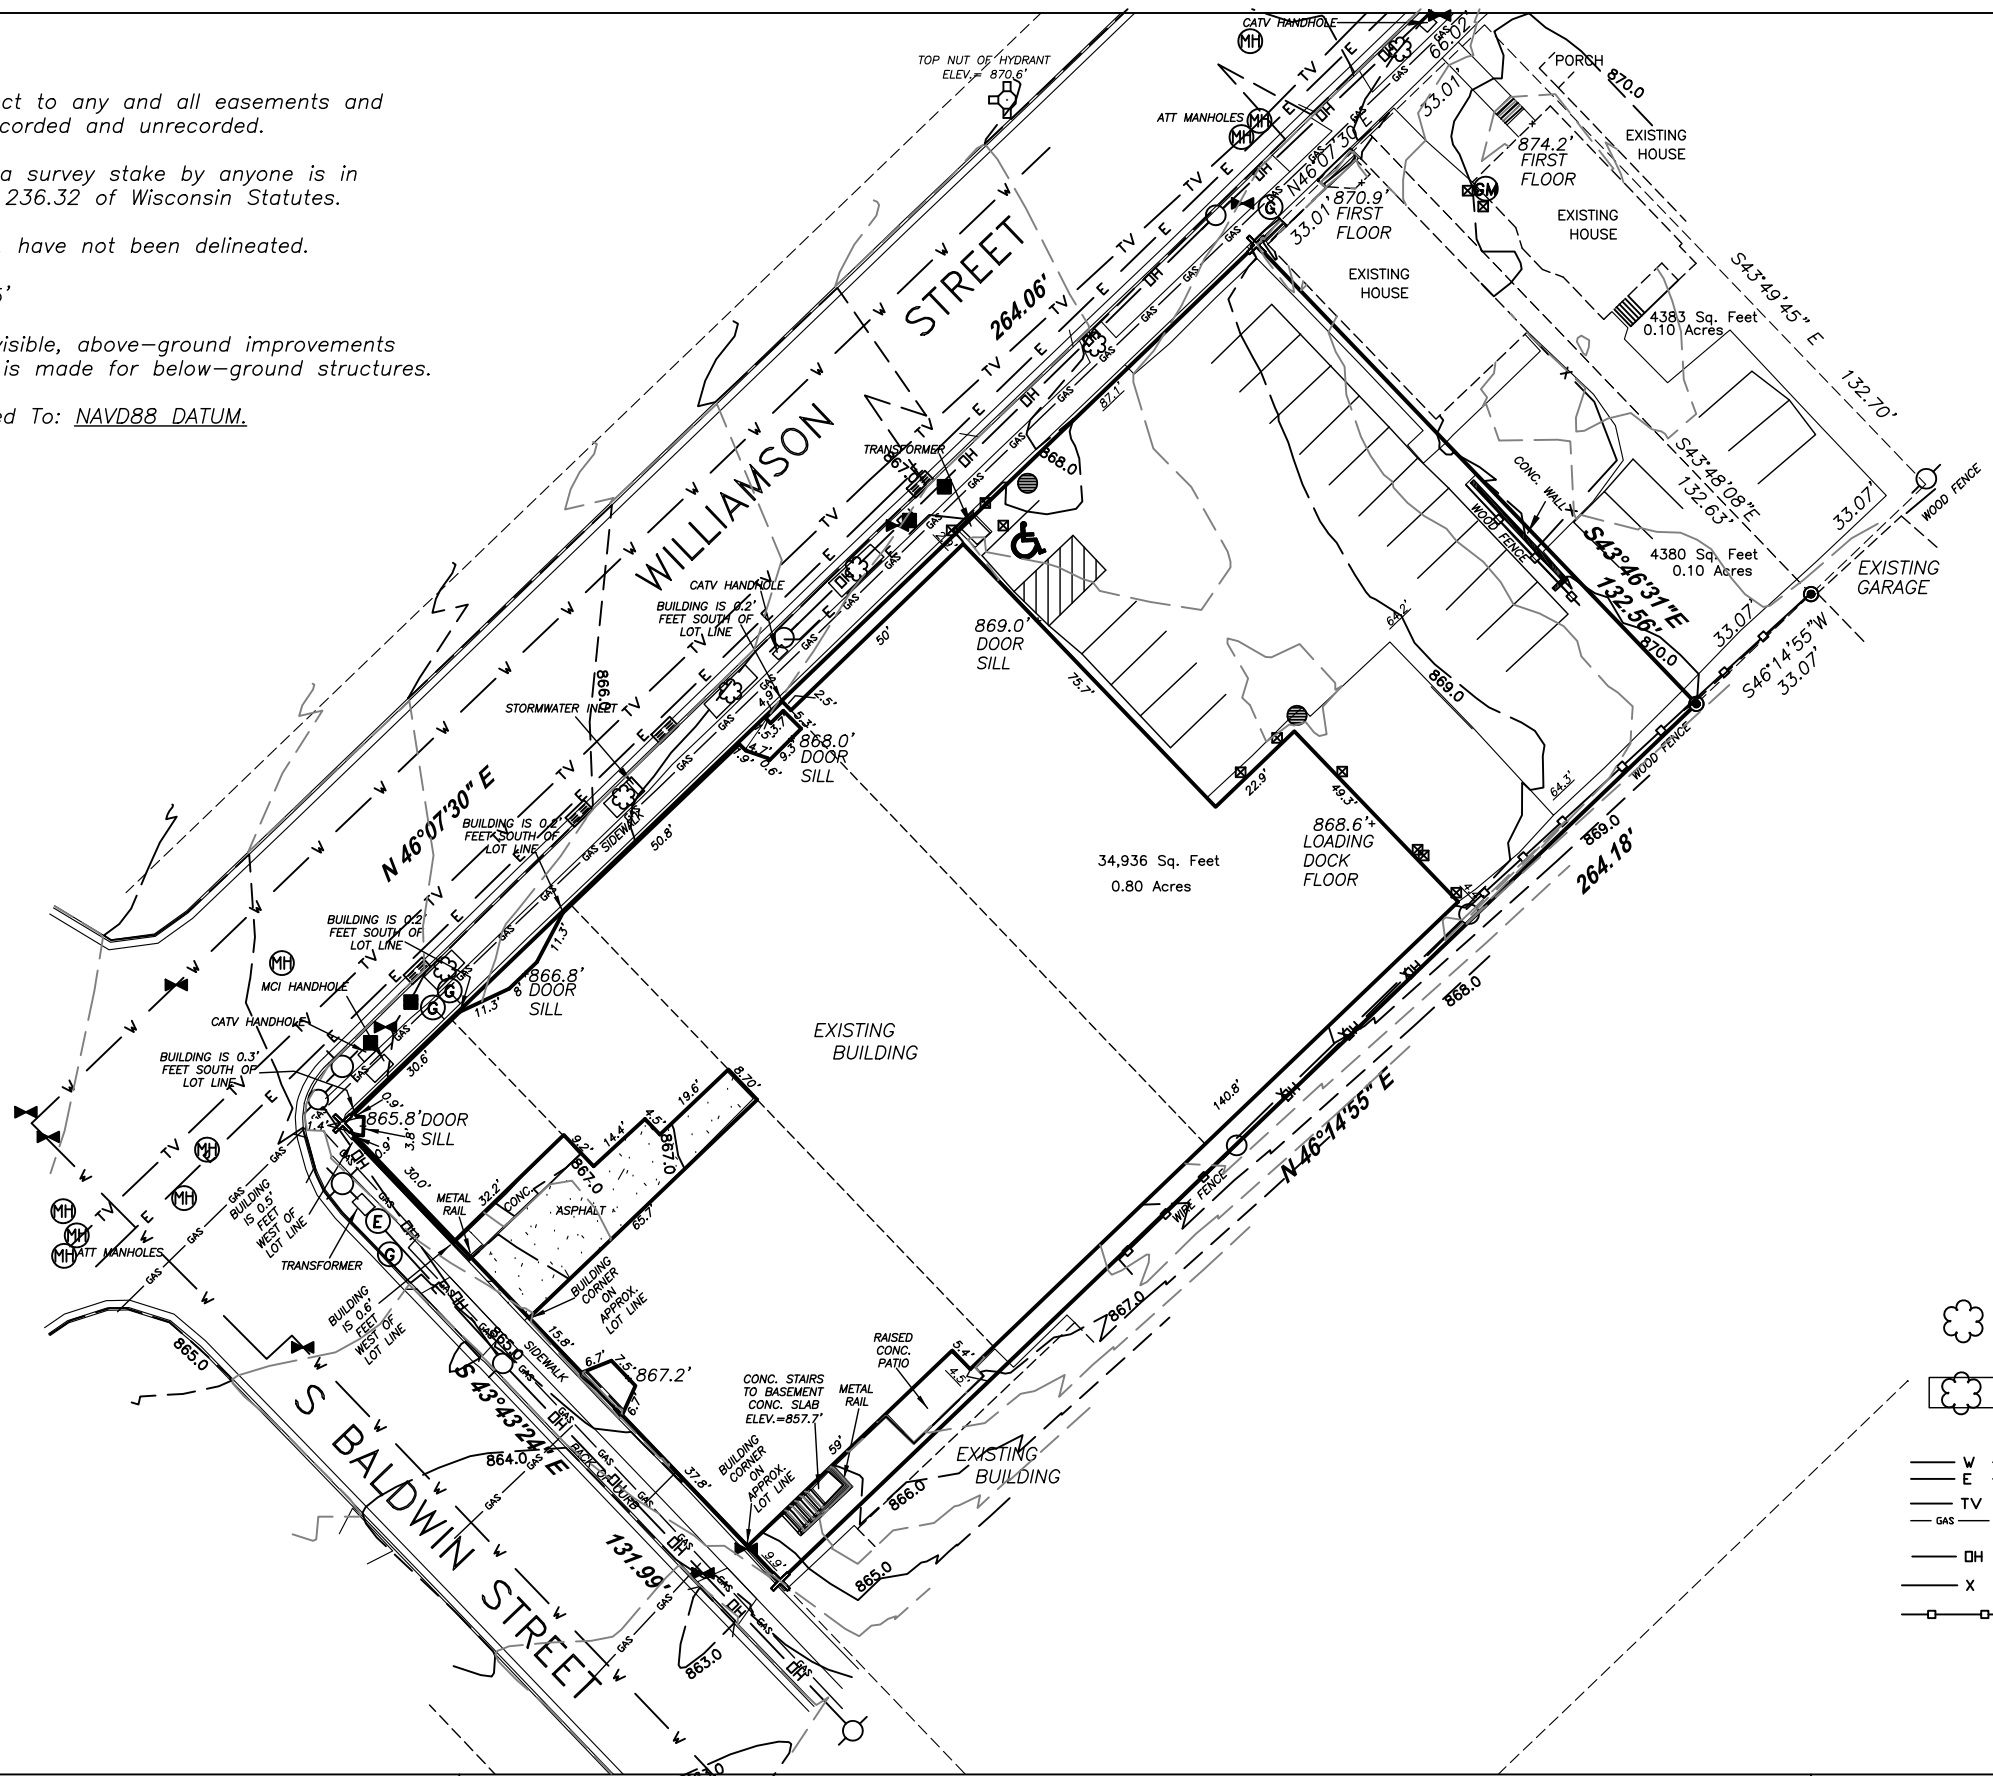

Bearings referenced to the South Right-of-way line of Williamson Street, platted bearing N 46°07'30\"/>

**Legend:**

- ⊙ = Found 1" Iron Pipe
- ⊗ = Set Chiseled "X"
- = 3/4"x24" Iron Bar set wt.=1.50#/in.ft.
- ⊕ = Power Pole
- ⊙ = Traffic Light Pole
- 88.80 = Spot Elevations
- ⊙ = Gas Shut-off
- ⊗ = Water Shutoff
- ⊕ = Electric Meter
- ⊕ = Manhole
- ⊕ = Gas Meter
- ⊕ = Transformer
- ⊕ = Bollard
- ♿ = Handicap Parking
- ⊕ = Stormwater Inlet (2' Round Grate)
- ⊕ = Fire Hydrant
- ⊕ = Curb Inlet
- = Bike Post
- ☼ = Existing Tree
- ☼ = Existing Tree in middle of Metal Gate
- W — = Water Main
- E — = Buried Electric
- TV — = ATT Buried
- GAS — = Buried Gas Main
- OH — = Overhead Utilities
- X — = Chain Link Fence
- □ — = Fence

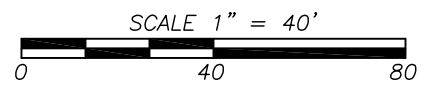

**BIRRENKOTT SURVEYING**  
 LAND SURVEYING & PERC TESTING  
 BIRRENKOTTSURVEYING.COM  
 P.O. BOX 237  
 1677 N. BRISTOL ST. SUN PRAIRIE, WIS. 53590  
 (608) 837-7463  
 FAX (608) 837-1081


**PLAT OF SURVEY**

March 10, 2022  
 Revised: March 15, 2022  
 Revised: March 30, 2022


SURVEYED BY T.A.S.  
 DRAWN BY B.T.S.  
 CHECKED BY C.K.C./D.V.B.  
 APPR'V'D BY D.V.B.

PREPARED FOR:  
 St. Vincent de Paul  
 ATTN: Ernie Stetenfeld  
 P.O. Box 259686  
 Madison, WI 53725  
 608-209-2352

JOB NO.  
 220152  
 SHEET 1 OF 1  
 FB 385/18-22, 40

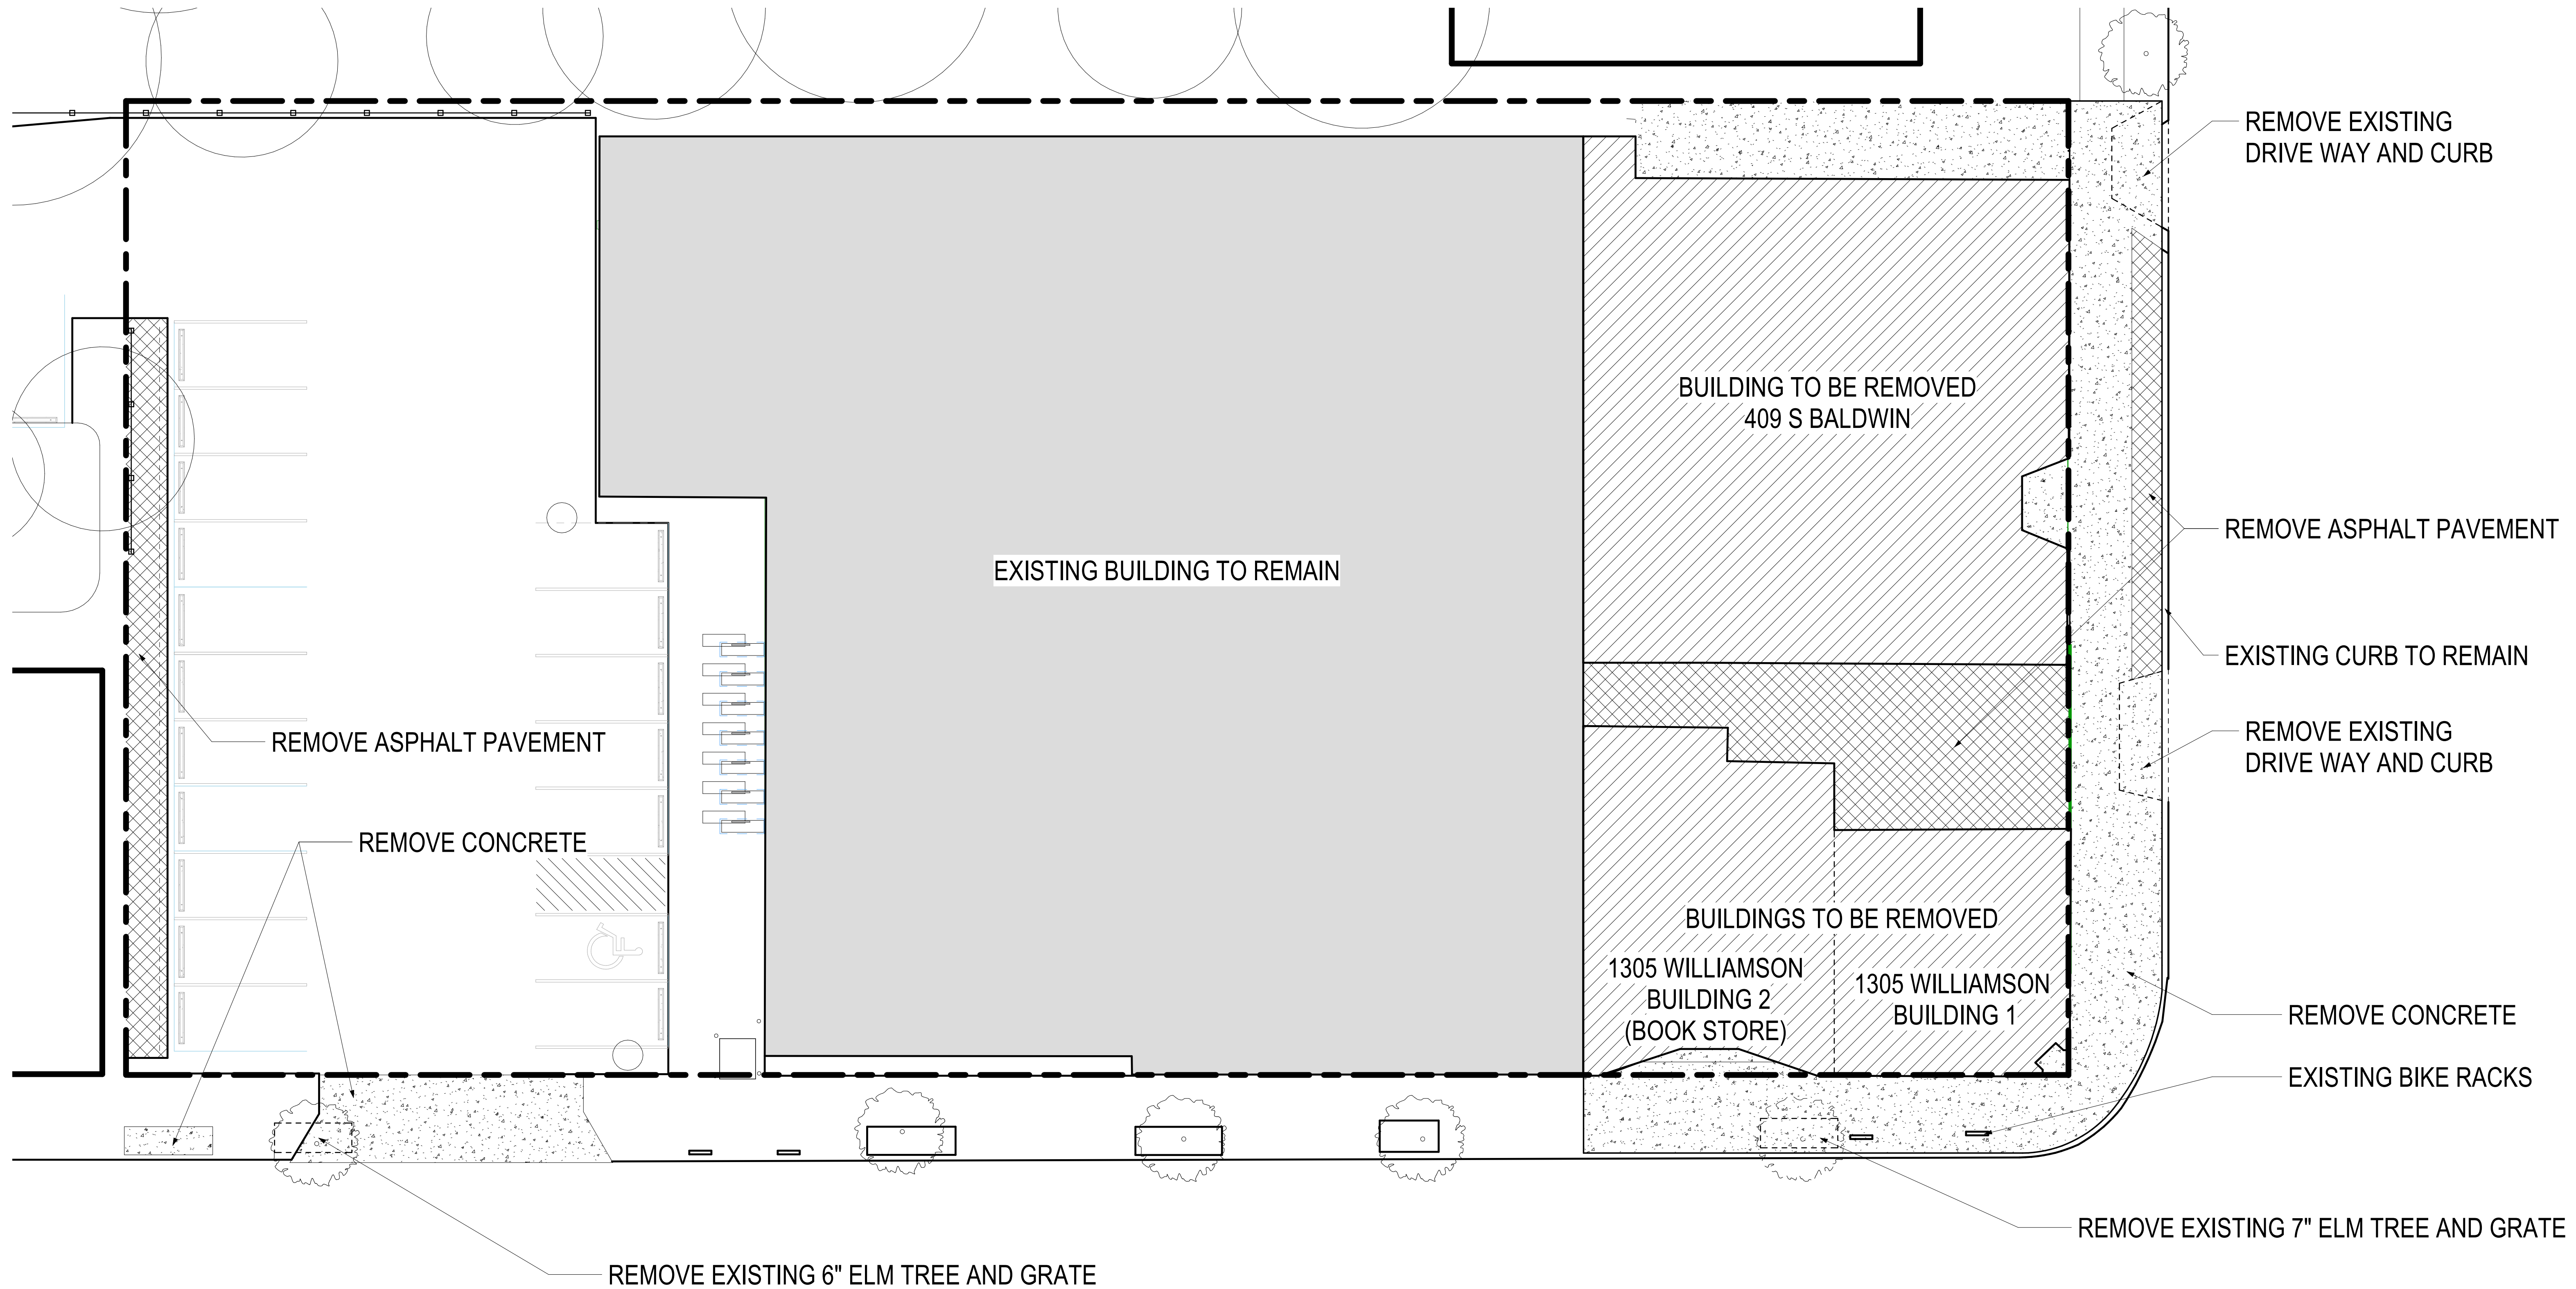


1 DEMOLITION PLAN  
3/32" = 1'-0"

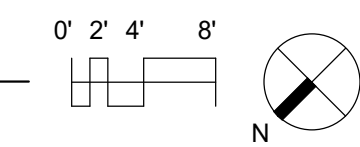





409 S BALDWIN

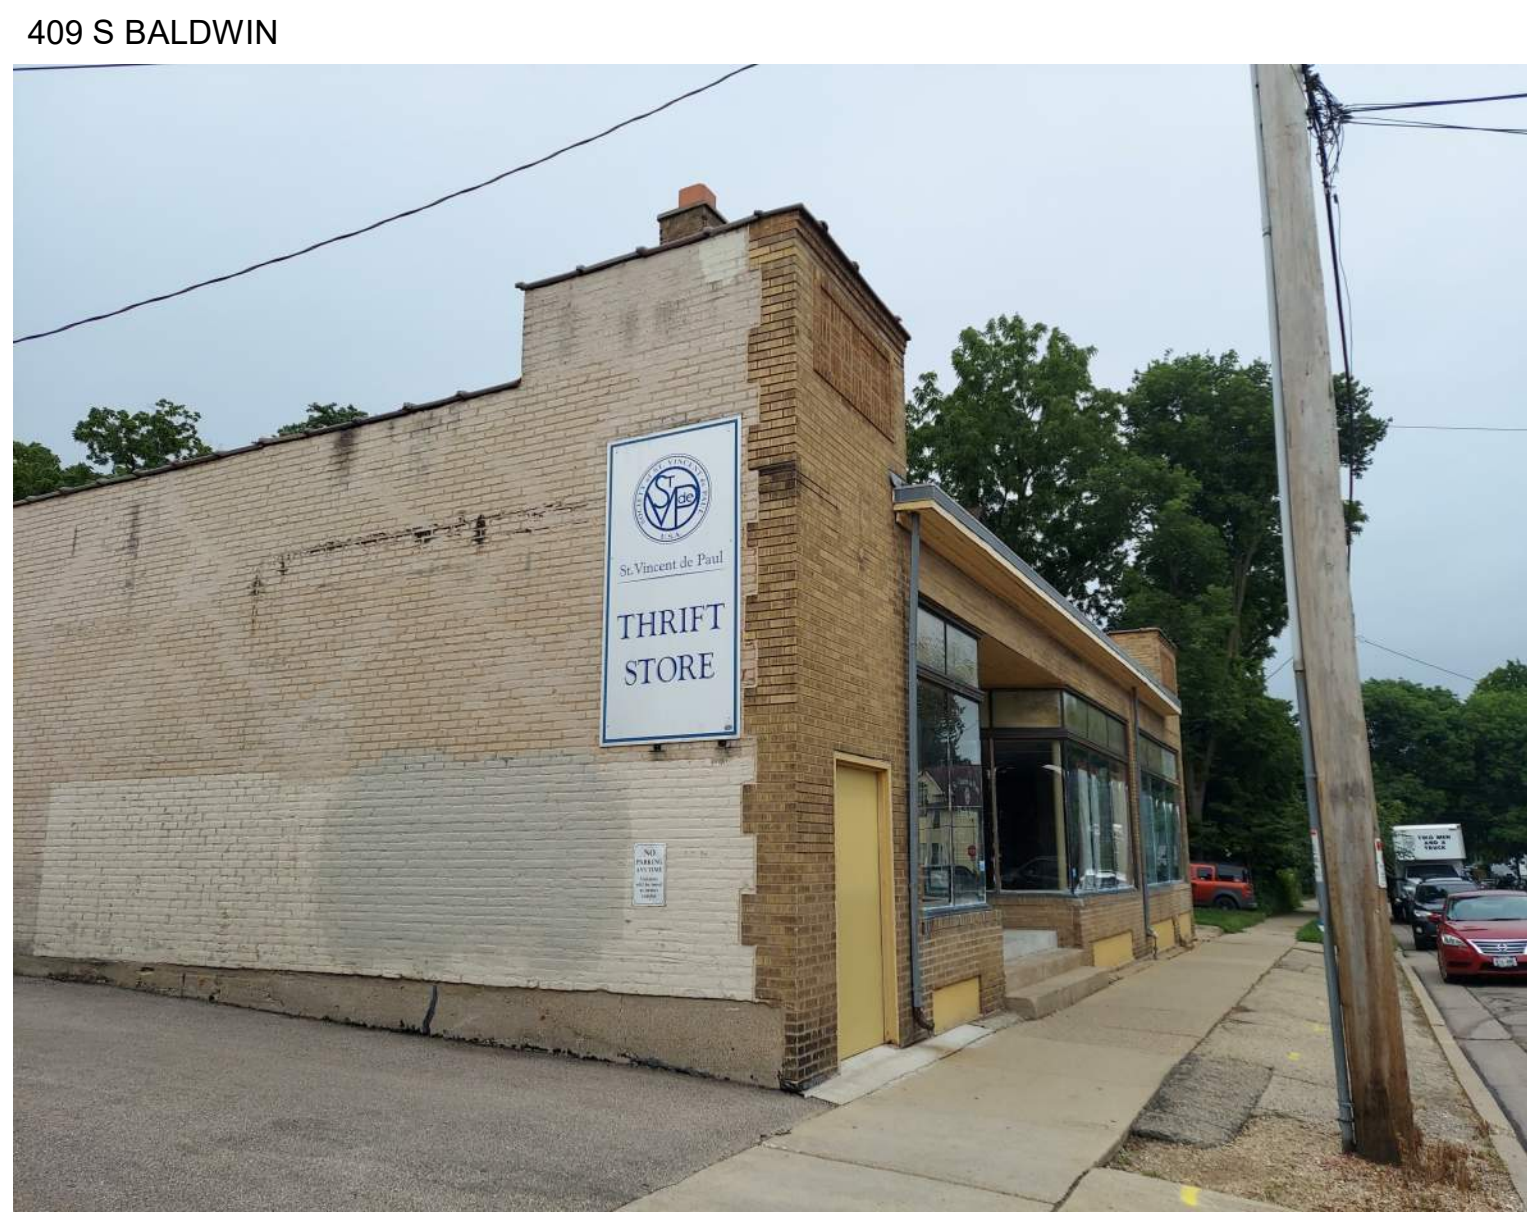

409 S BALDWIN

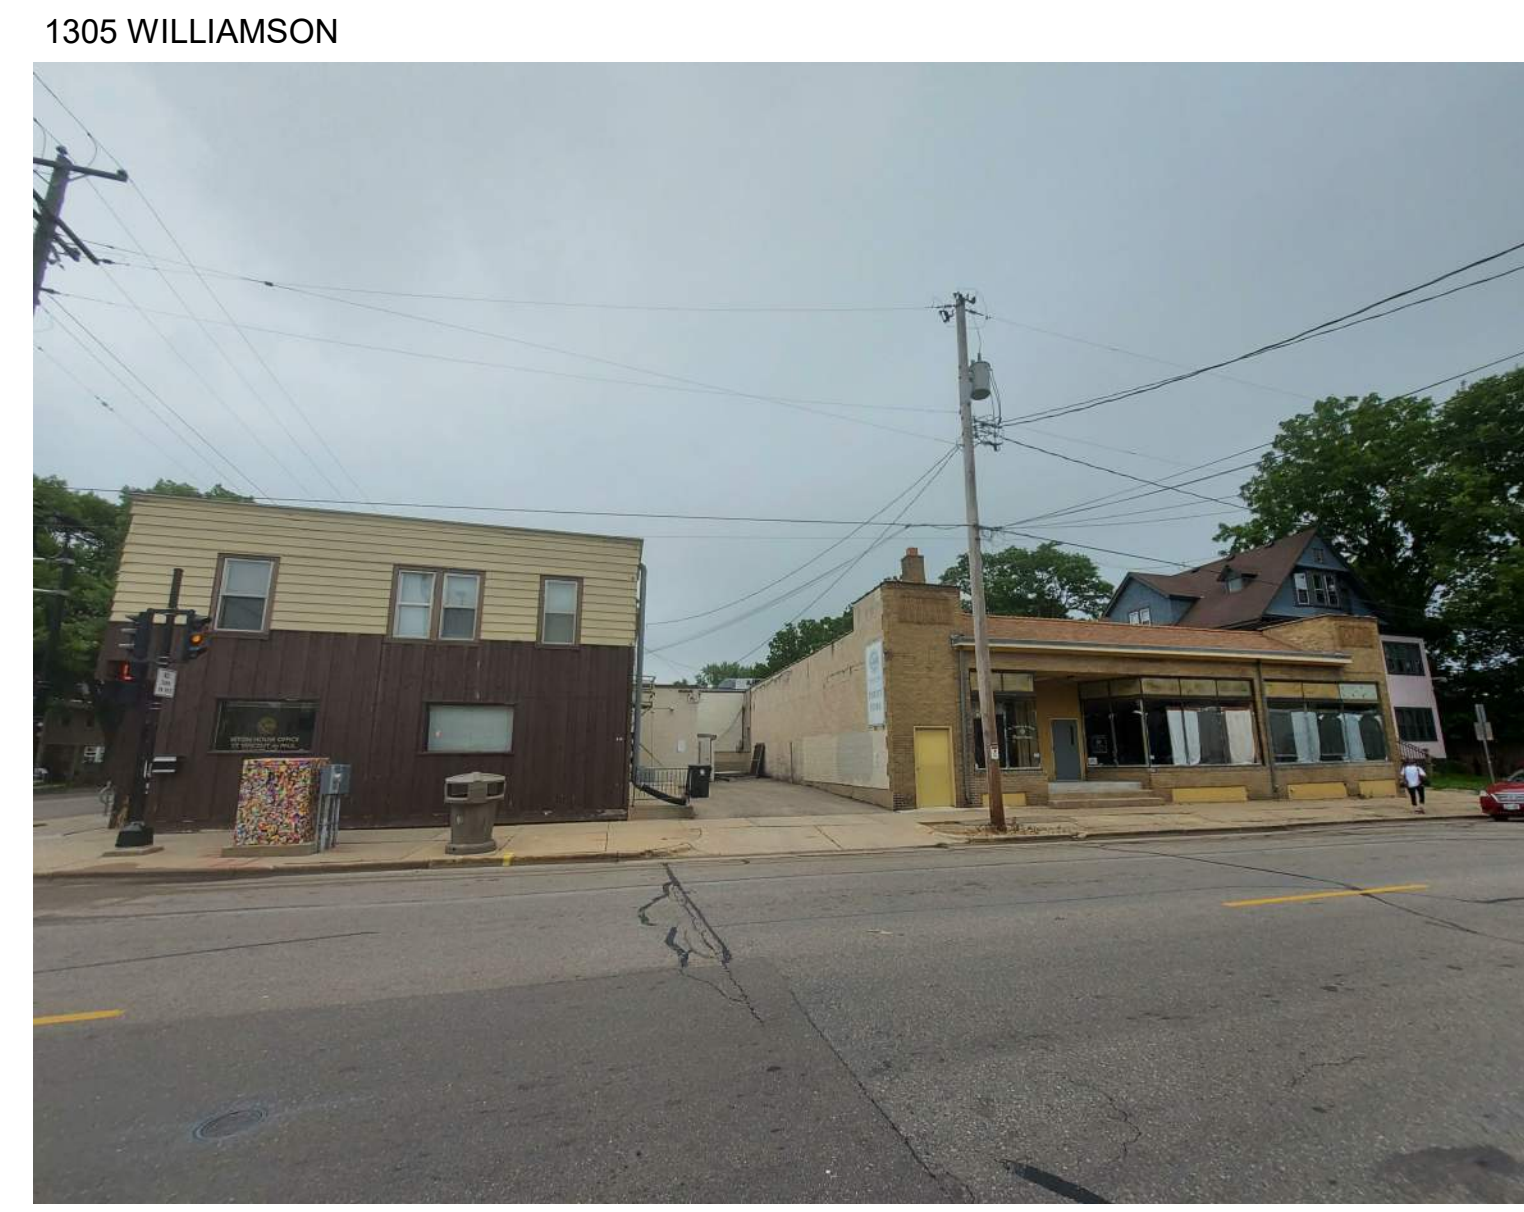

1305 WILLIAMSON

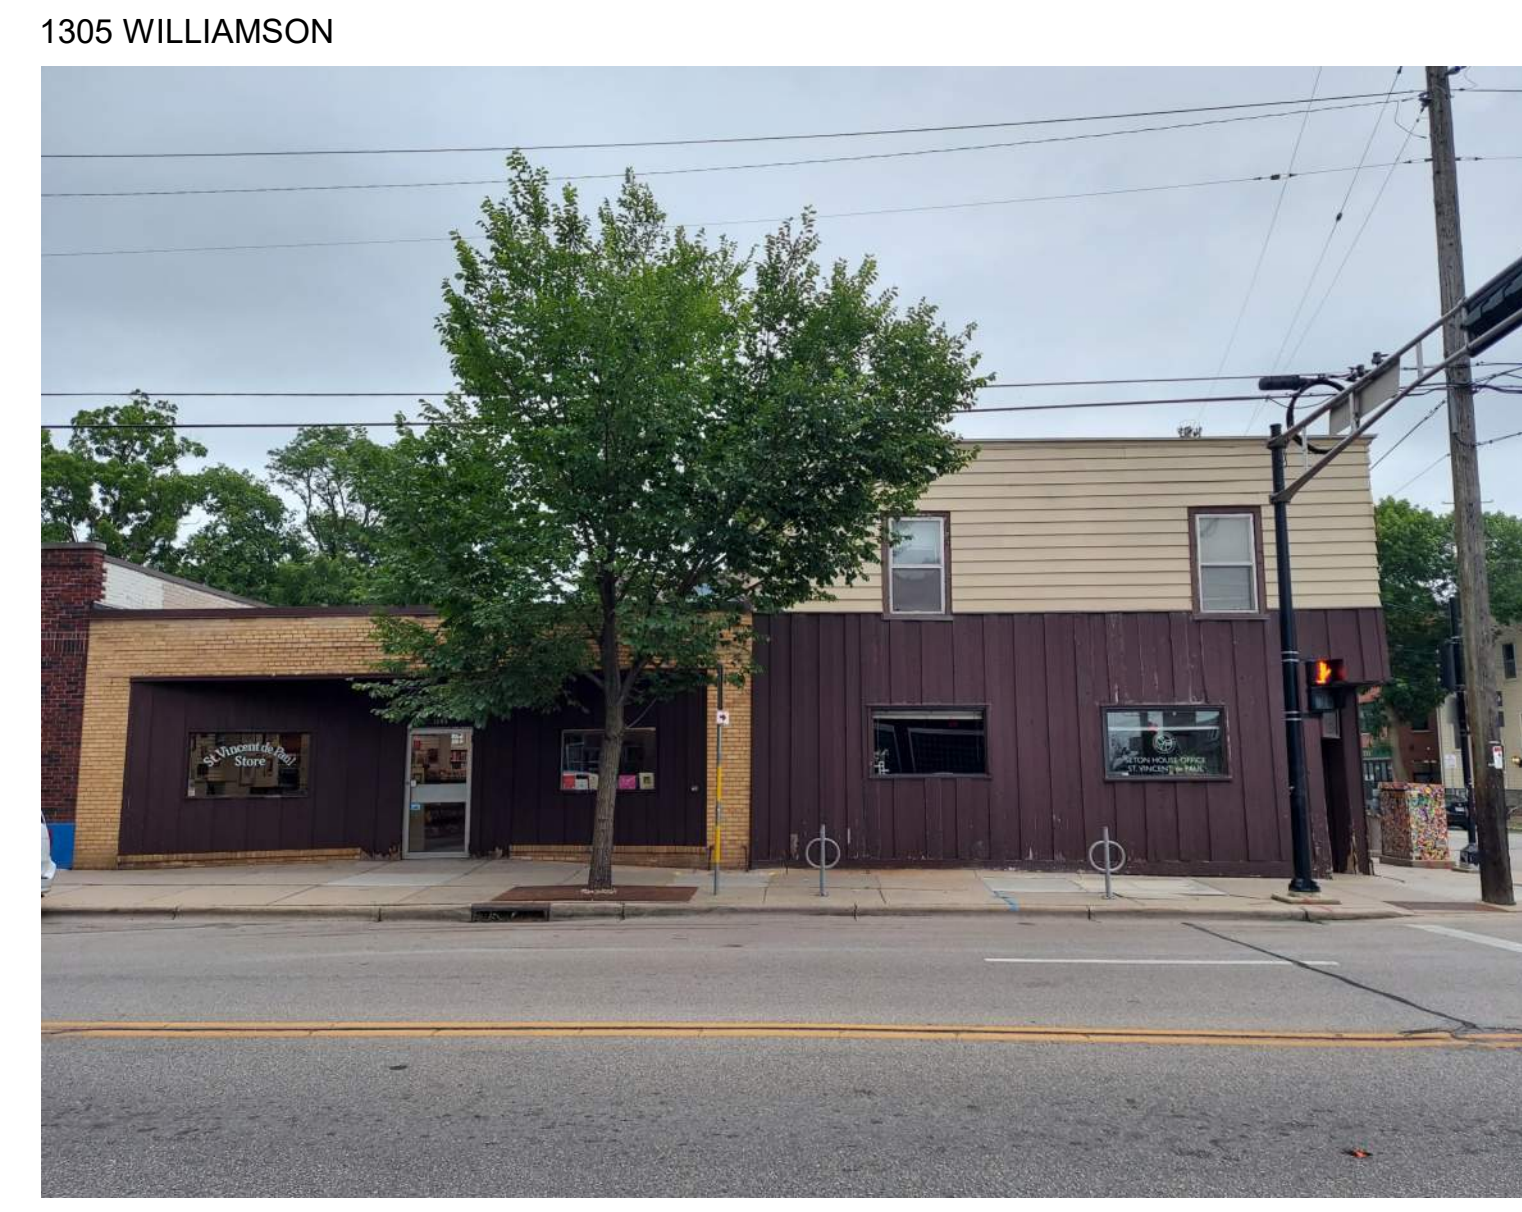

1305 WILLIAMSON






409 S BALDWIN



1305 WILLIAMSON






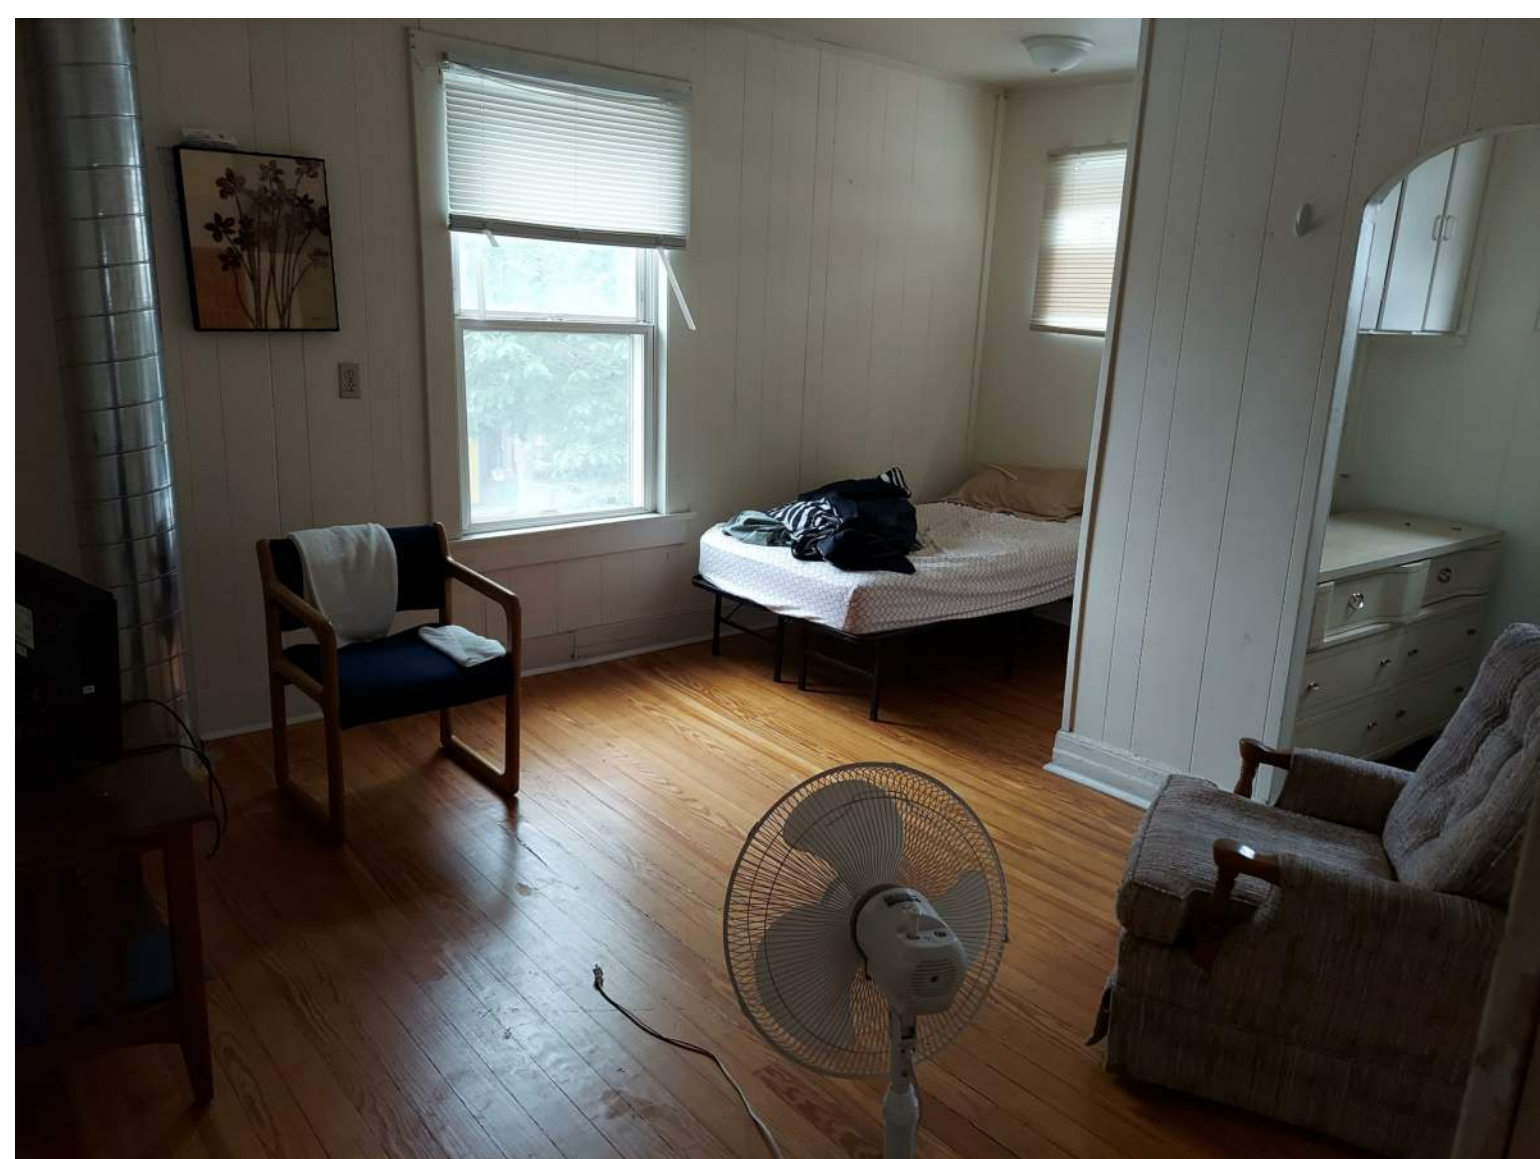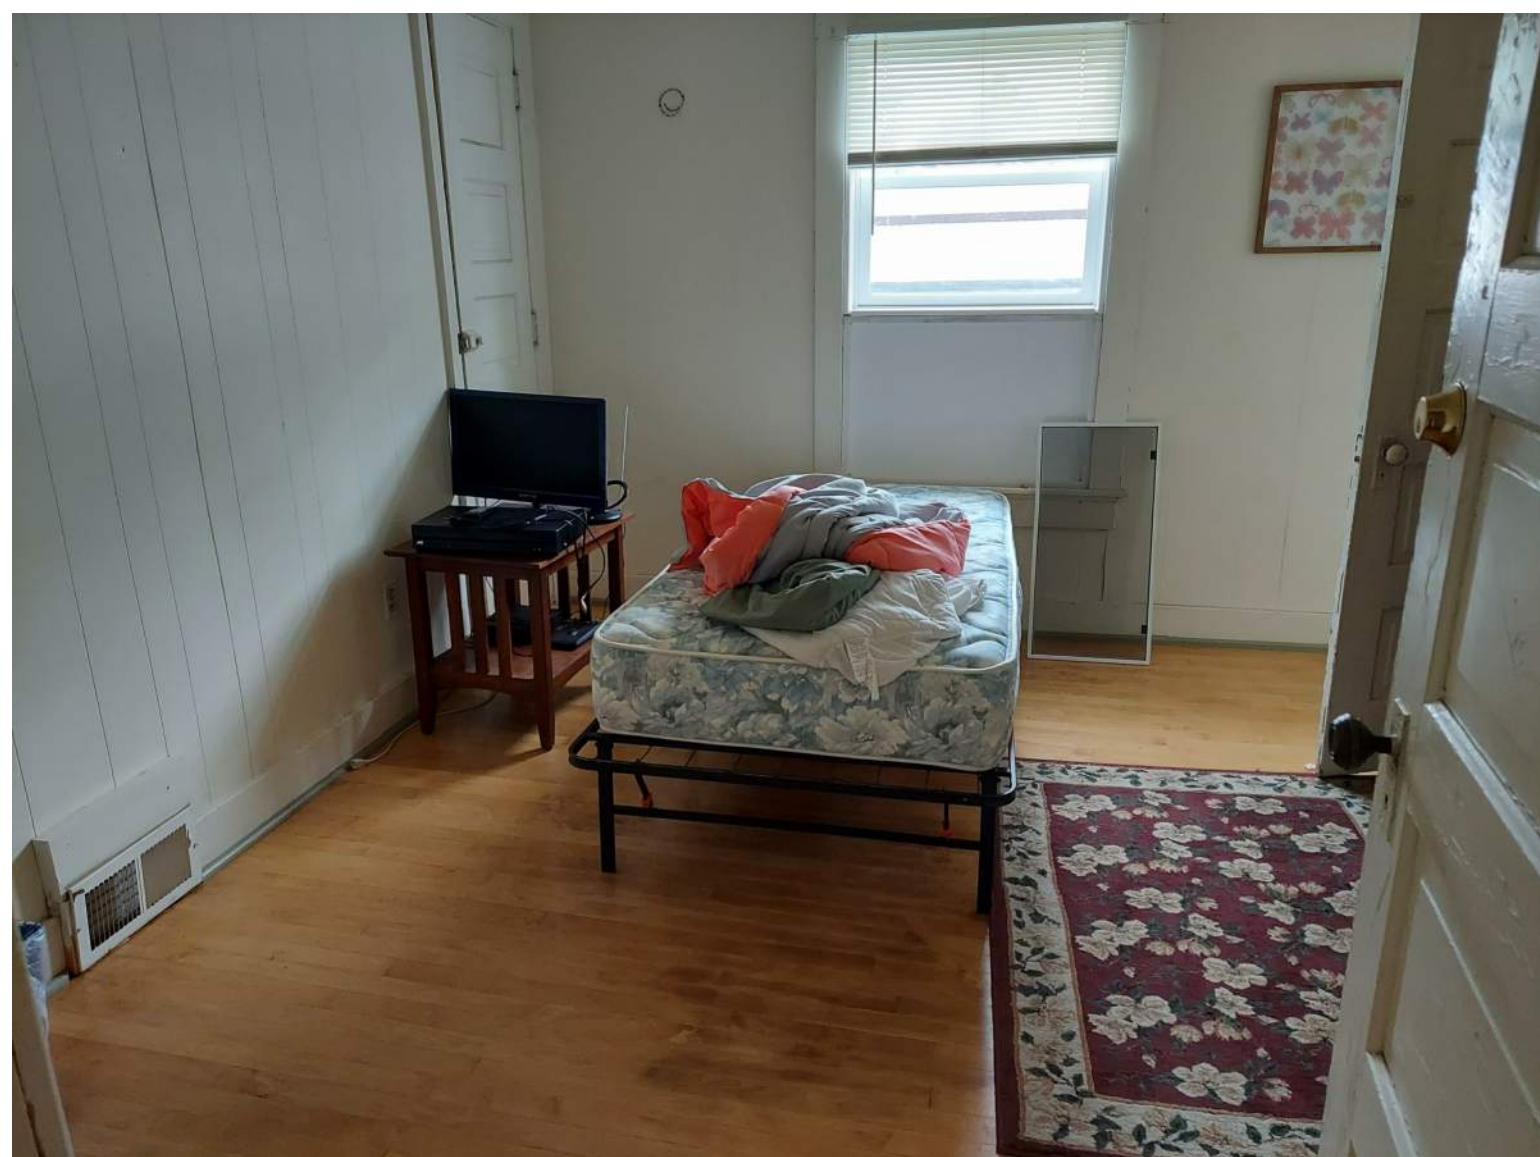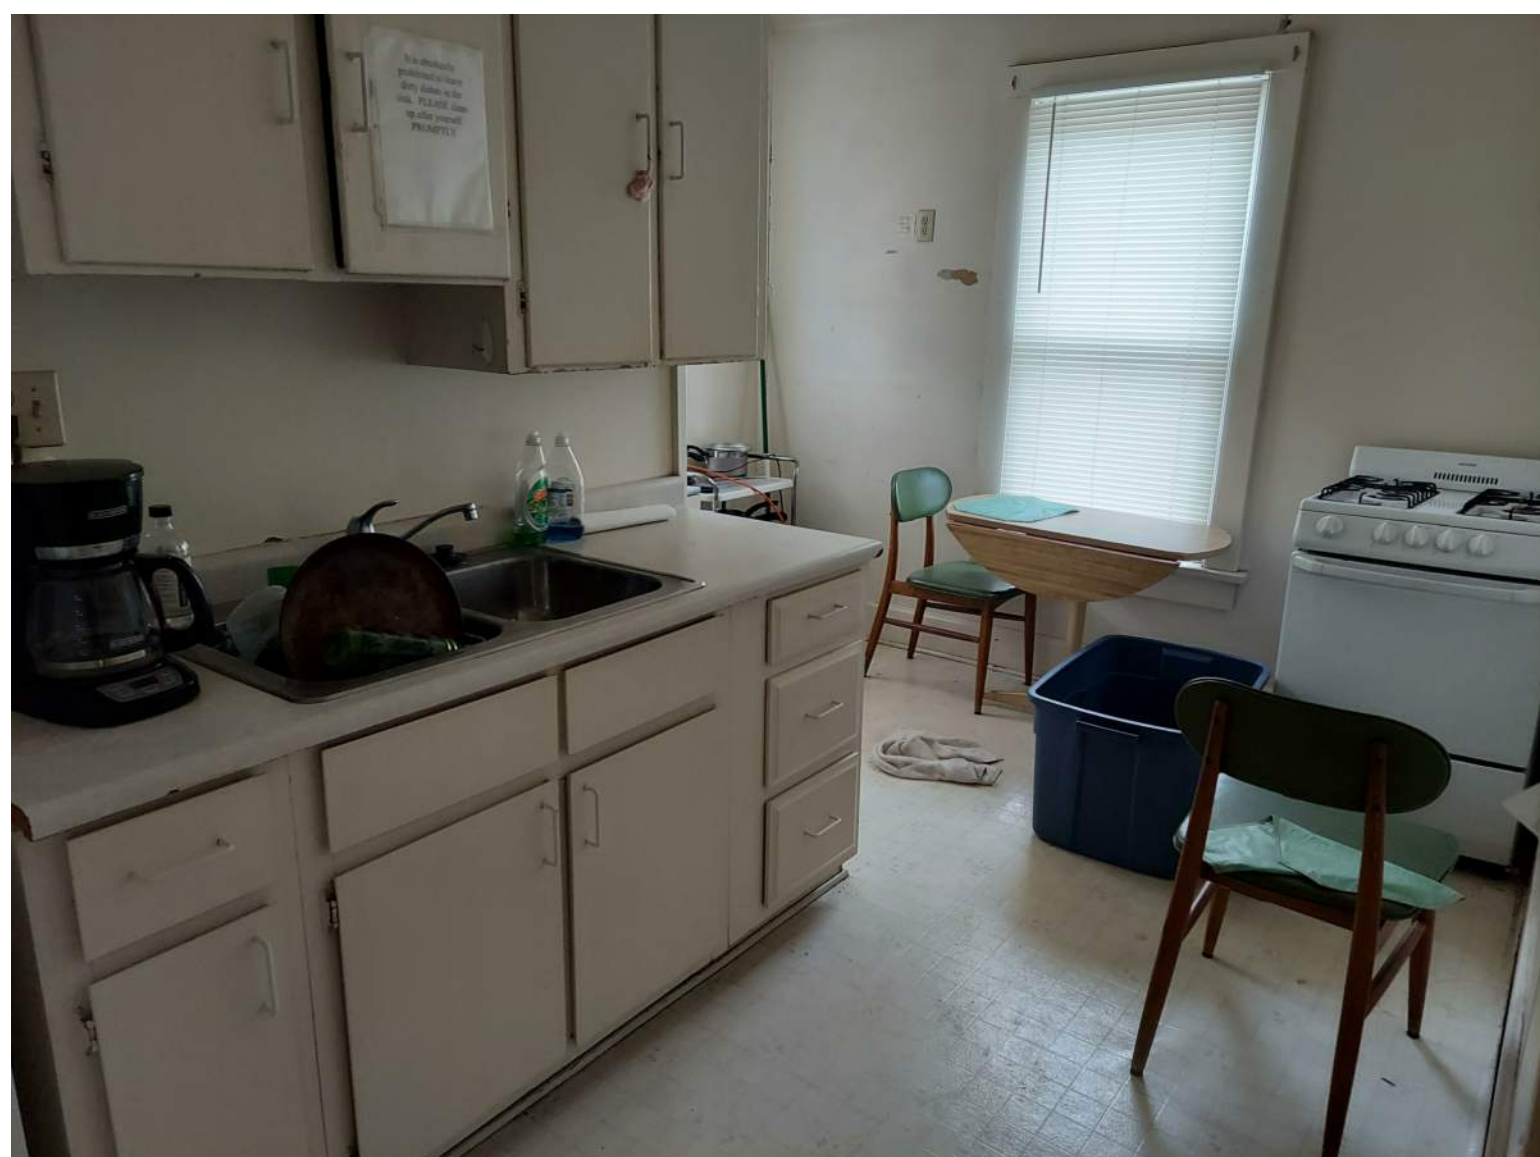

1305 WILLIAMSON ( BUILDING 2 ) INTERIOR PHOTOS

1305 WILLIAMSON ( BUILDING 1 ) INTERIOR PHOTOS

409 S BALDWIN INTERIOR PHOTOS

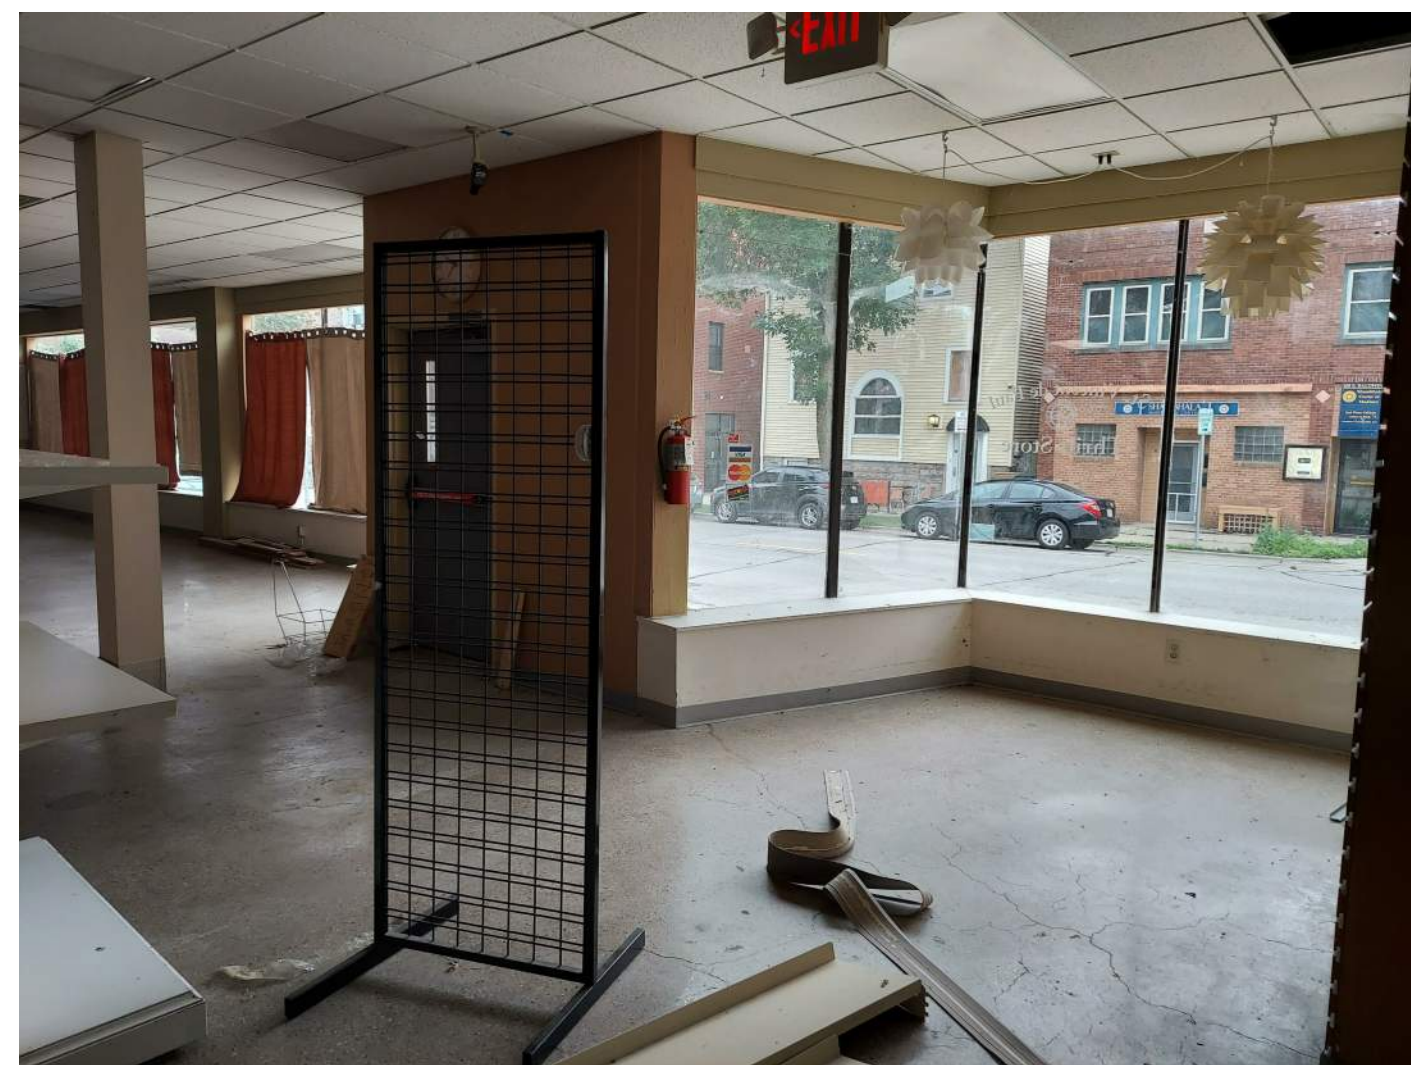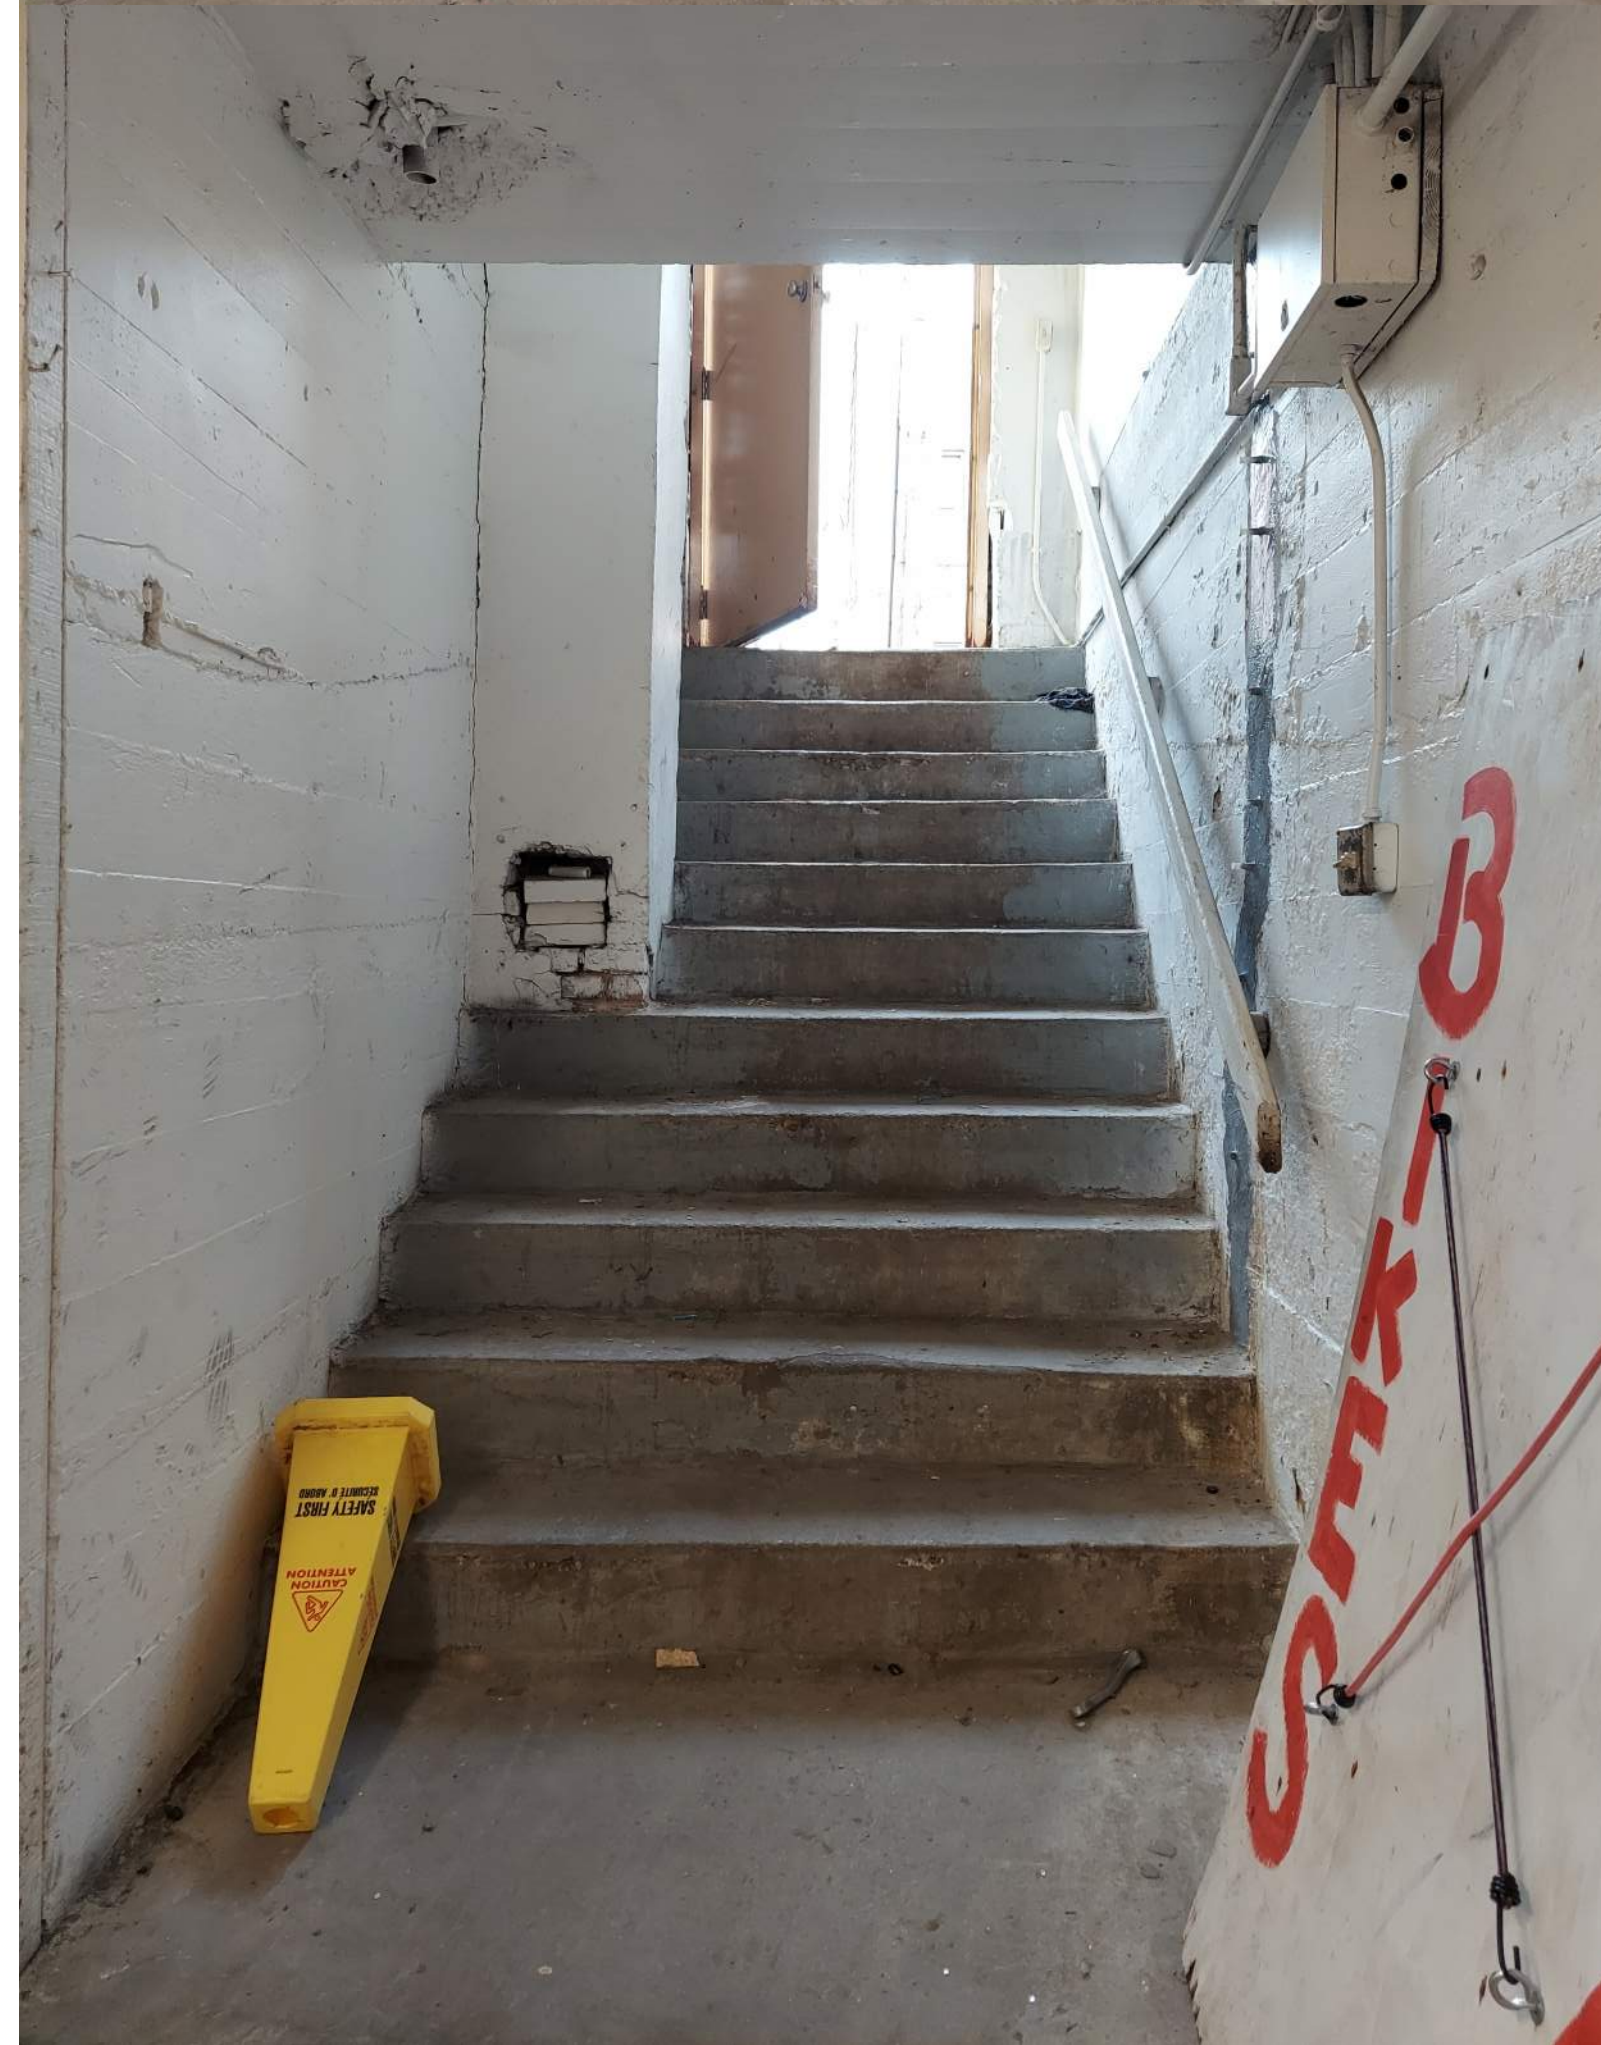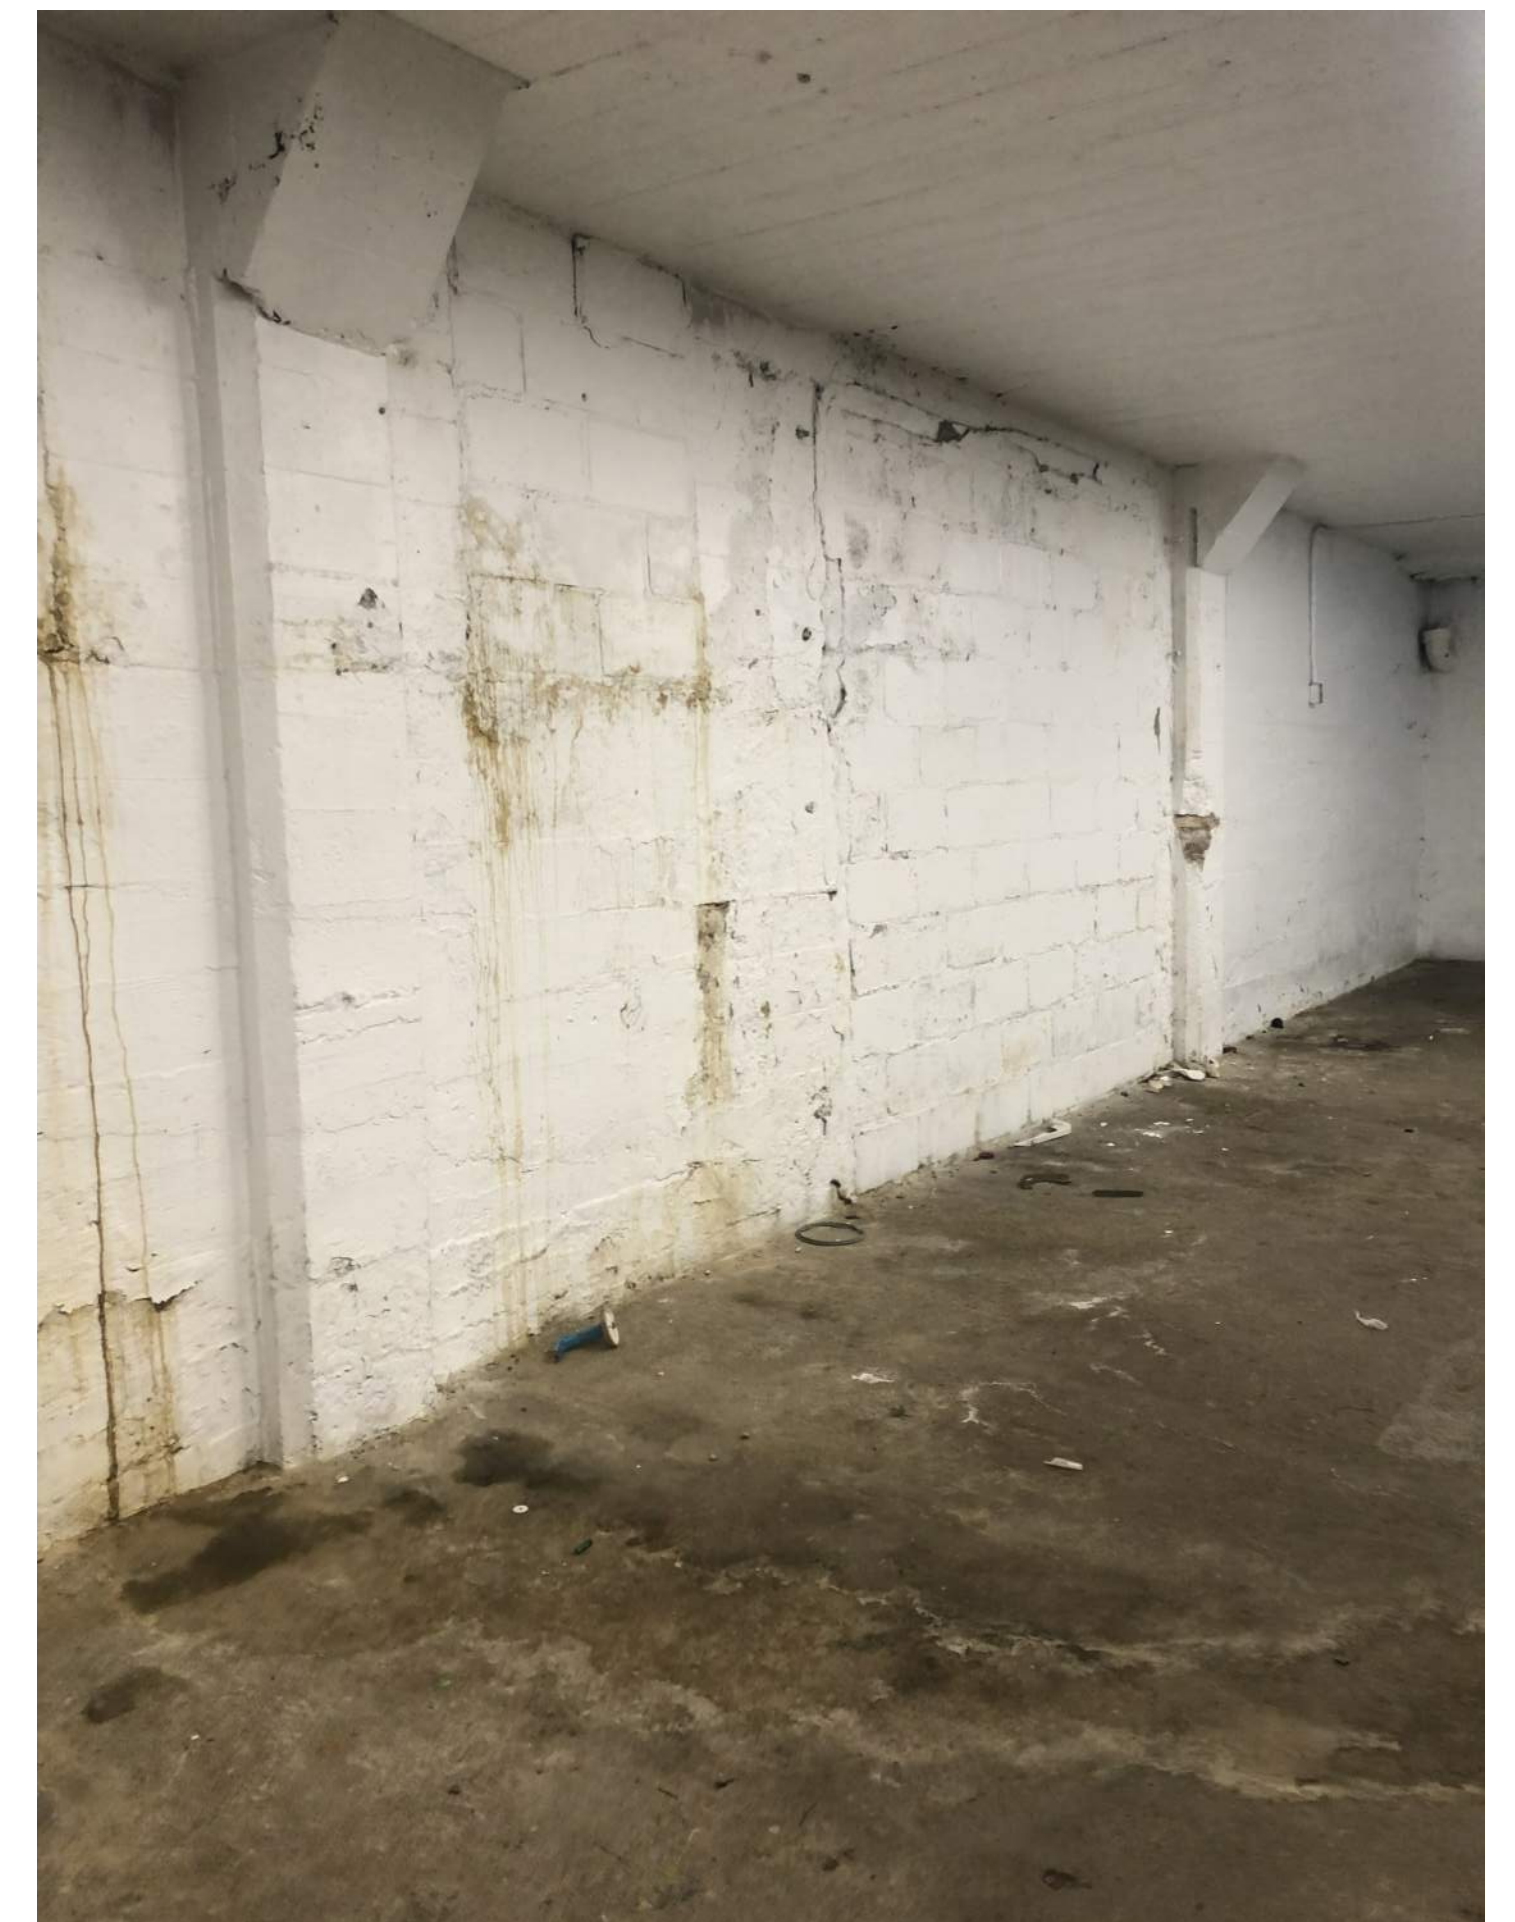



ROOF TRUSS FAILURE



ROOF TRUSS & PURLIN FAILURE