

SPECIAL NOTES:

- TYPICAL SECTION NOT TO SCALE

- *EXISTING SIDEWALK HARPER ROAD TO MAIN DRIVE

PRELIMINARY
NOT FOR CONSTRUCTION

14782	MARK	REVISION	DATE	BY
14782	14782	11/14/2024 11:36 AM	16	D-1
M:\\DESIGN\\Projects\\14782\\CAD\\Streets\\14782EN-Details.dwg				
TROY DRIVE AND GREEN AVENUE RESURFACING				
MADISON, WI				
CONTRACT NO:				

CITY OF MADISON
WISCONSIN

14782

D-1



Notes:

1. COLOR
BACKGROUND = ORANGE
MESSAGE = BLACK
BORDER = BLACK
2. LETTERING SERIES = C
3. MINIMUM SIGN REFLECTIVITY = HIGH INTENSITY PRISMATIC GRADE
4. SIGN MATERIAL MAY BE PLASTIC OR METAL
5. CONTRACTOR SHALL MAINTAIN SIGNS FOR DURATION OF PROJECT ATTACHED TO TYPE III BARRICADE

14782	---	---	---	---	---	---	---	---
TROY DRIVE & GREEN AVENUE SIGN DETAIL	---	---	---	---	---	---	---	---
TROY DRIVE AND GREEN AVENUE RESURFACING	---	---	---	---	---	---	---	---
M:\\DESIGN\\Projects\\138120\\CAD\\Traffic\\38120E-Pavement Markings.dwg	---	---	---	---	---	---	---	---
CONTRACT NO:	#14782	MARK	REVISION	DATE	BY	Scale: NTS	11/4/2024 11:36 AM	D-2





NOTES

- ALL SECTIONS OF DRIVEWAYS REMOVED & REPLACED BETWEEN THE CURB & SIDEWALK SHALL BE CONCRETE DRIVEWAY 7-INCH
- ALL DRIVEWAYS ON KNUTSON DRIVE (GREEN AVENUE TO NORTHPORT DRIVE) SHALL BE CONSTRUCTED WITH 5-FT FLARES UNLESS OTHERWISE NOTED
- ALL CURB RAMPS SHALL BE CONCRETE SIDEWALK 7-INCH
- ALL SIDEWALK, CONCRETE TERRACE, & BUS PADS SHALL BE CONCRETE SIDEWALK 5-INCH
- CURB RAMP DETECTABLE WARNING FIELDS SHALL BE 2'X5' OR 2'X2.5'
- ALL CURB RAMP LANDINGS SHALL BE 1.5% UNLESS OTHERWISE NOTED, SEE CITY SDD FOR A TYPE 2A CURB RAMP



GREEN AVENUE

PINE VIEW DRIVE


MEADOW RIDGE LANE

GREEN AVENUE PLAN DETAIL	
TROY DRIVE AND GREEN AVENUE RESURFACING	
MADISON, WI	
CONTRACT NO: 14782	
M:\\DESIGN\\Projects\\13812\\CAD\\Streets\\13812EN\\PlanDetails\\GreenAve.dwg	
	
14782	PD-2
14782	PD-2

NOT FOR CONSTRUCTION	
14782	M-1
TROY DRIVE PAVEMENT MARKING PLAN	
TROY DRIVE AND GREEN AVENUE RESURFACING	
M:\\DESIGN\\Projects\\138120\\CAD\\Traffic\\38120E-Pavement Markings.dwg	
CONTRACT NO:	14782
MARK	#####
REVISION	14782
DATE	11/4/2024 11:38 AM
BY	14782
DESIGNED BY: ####	11/4/2024 11:38 AM
SCALE: 1" = 40'	
M-1	

PAVEMENT MARKINGS	
1	PAVEMENT MARKING EPOXY, DOUBLE LINE, 4-INCH YELLOW
2	PAVEMENT MARKING EPOXY, LINE, 6-INCH YELLOW (10 x 30 SKIPS)
3	PAVEMENT MARKING EPOXY, LINE, 6-INCH
4	PAVEMENT MARKING EPOXY, CROSSWALK, 6-INCH
5	PAVEMENT MARKING EPOXY, LINE, 8-INCH
6	PAVEMENT MARKING EPOXY, STOP LINE, 24-INCH
7	PAVEMENT MARKING EPOXY, SYMBOL, BIKE SHARROW
8	PAVEMENT MARKING EPOXY, SYMBOL, BIKE LANE
9	PAVEMENT MARKING EPOXY, LINE, 4-INCH

Notes: All dimensions are to center of marking and face of curb. Bike lane symbol place 30' from intersection. Stop bars 4' gap from crosswalks. For layout questions contact Ali Heinritz, aheinritz@cityofmadison.com 608.267.1102

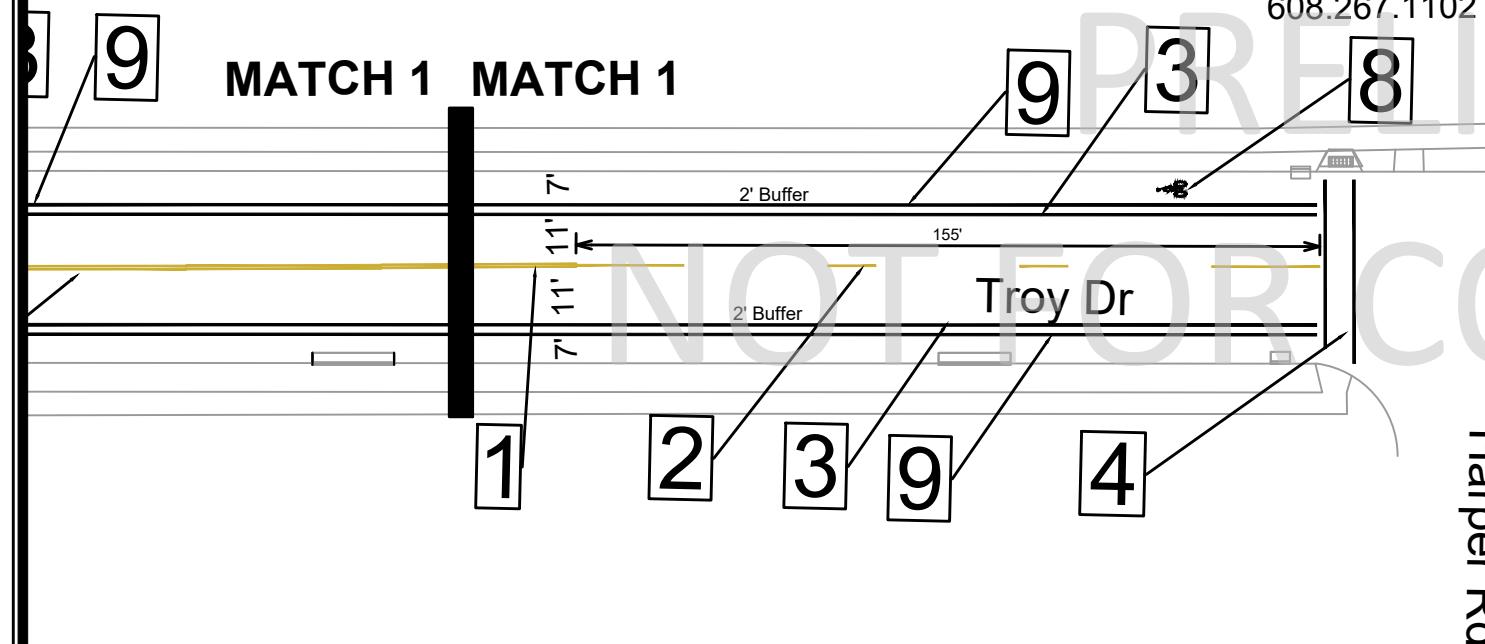

Harper Rd

MATCH 3 MATCH 3




3


PAVEMENT MARKINGS

- 1 PAVEMENT MARKING EPOXY, DOUBLE LINE, 4-INCH YELLOW
- 2 PAVEMENT MARKING EPOXY, LINE, 6-INCH YELLOW (10 x 30 SKIPS)
- 3 PAVEMENT MARKING EPOXY, LINE, 6-INCH
- 4 PAVEMENT MARKING EPOXY, CROSSWALK, 6-INCH
- 5 PAVEMENT MARKING EPOXY, LINE, 8-INCH
- 6 PAVEMENT MARKING EPOXY, STOP LINE, 24-INCH
- 7 PAVEMENT MARKING EPOXY, SYMBOL, BIKE SHARROW
- 8 PAVEMENT MARKING EPOXY, SYMBOL, BIKE LANE
- 9 PAVEMENT MARKING EPOXY, LINE, 4-INCH

Notes: All dimensions are to center of marking and face of curb. Bike lane symbol place 30' from intersection. Stop bars 4' gap from crosswalks. For layout questions contact Ali Heinritz, aheinritz@cityofmadison.com
608.267.1102

	<p>GREEN AVENUE PAVEMENT MARKING PLAN TROY DRIVE AND GREEN AVENUE RESURFACING</p> <p>M:\\DESIGN\\Projects\\13812\\CAD\\Traffic\\13812TE-Pavement Markings.dwg</p>
14782	M-3
14782	M-3

PRELIMINARY
NOT FOR CONSTRUCTION

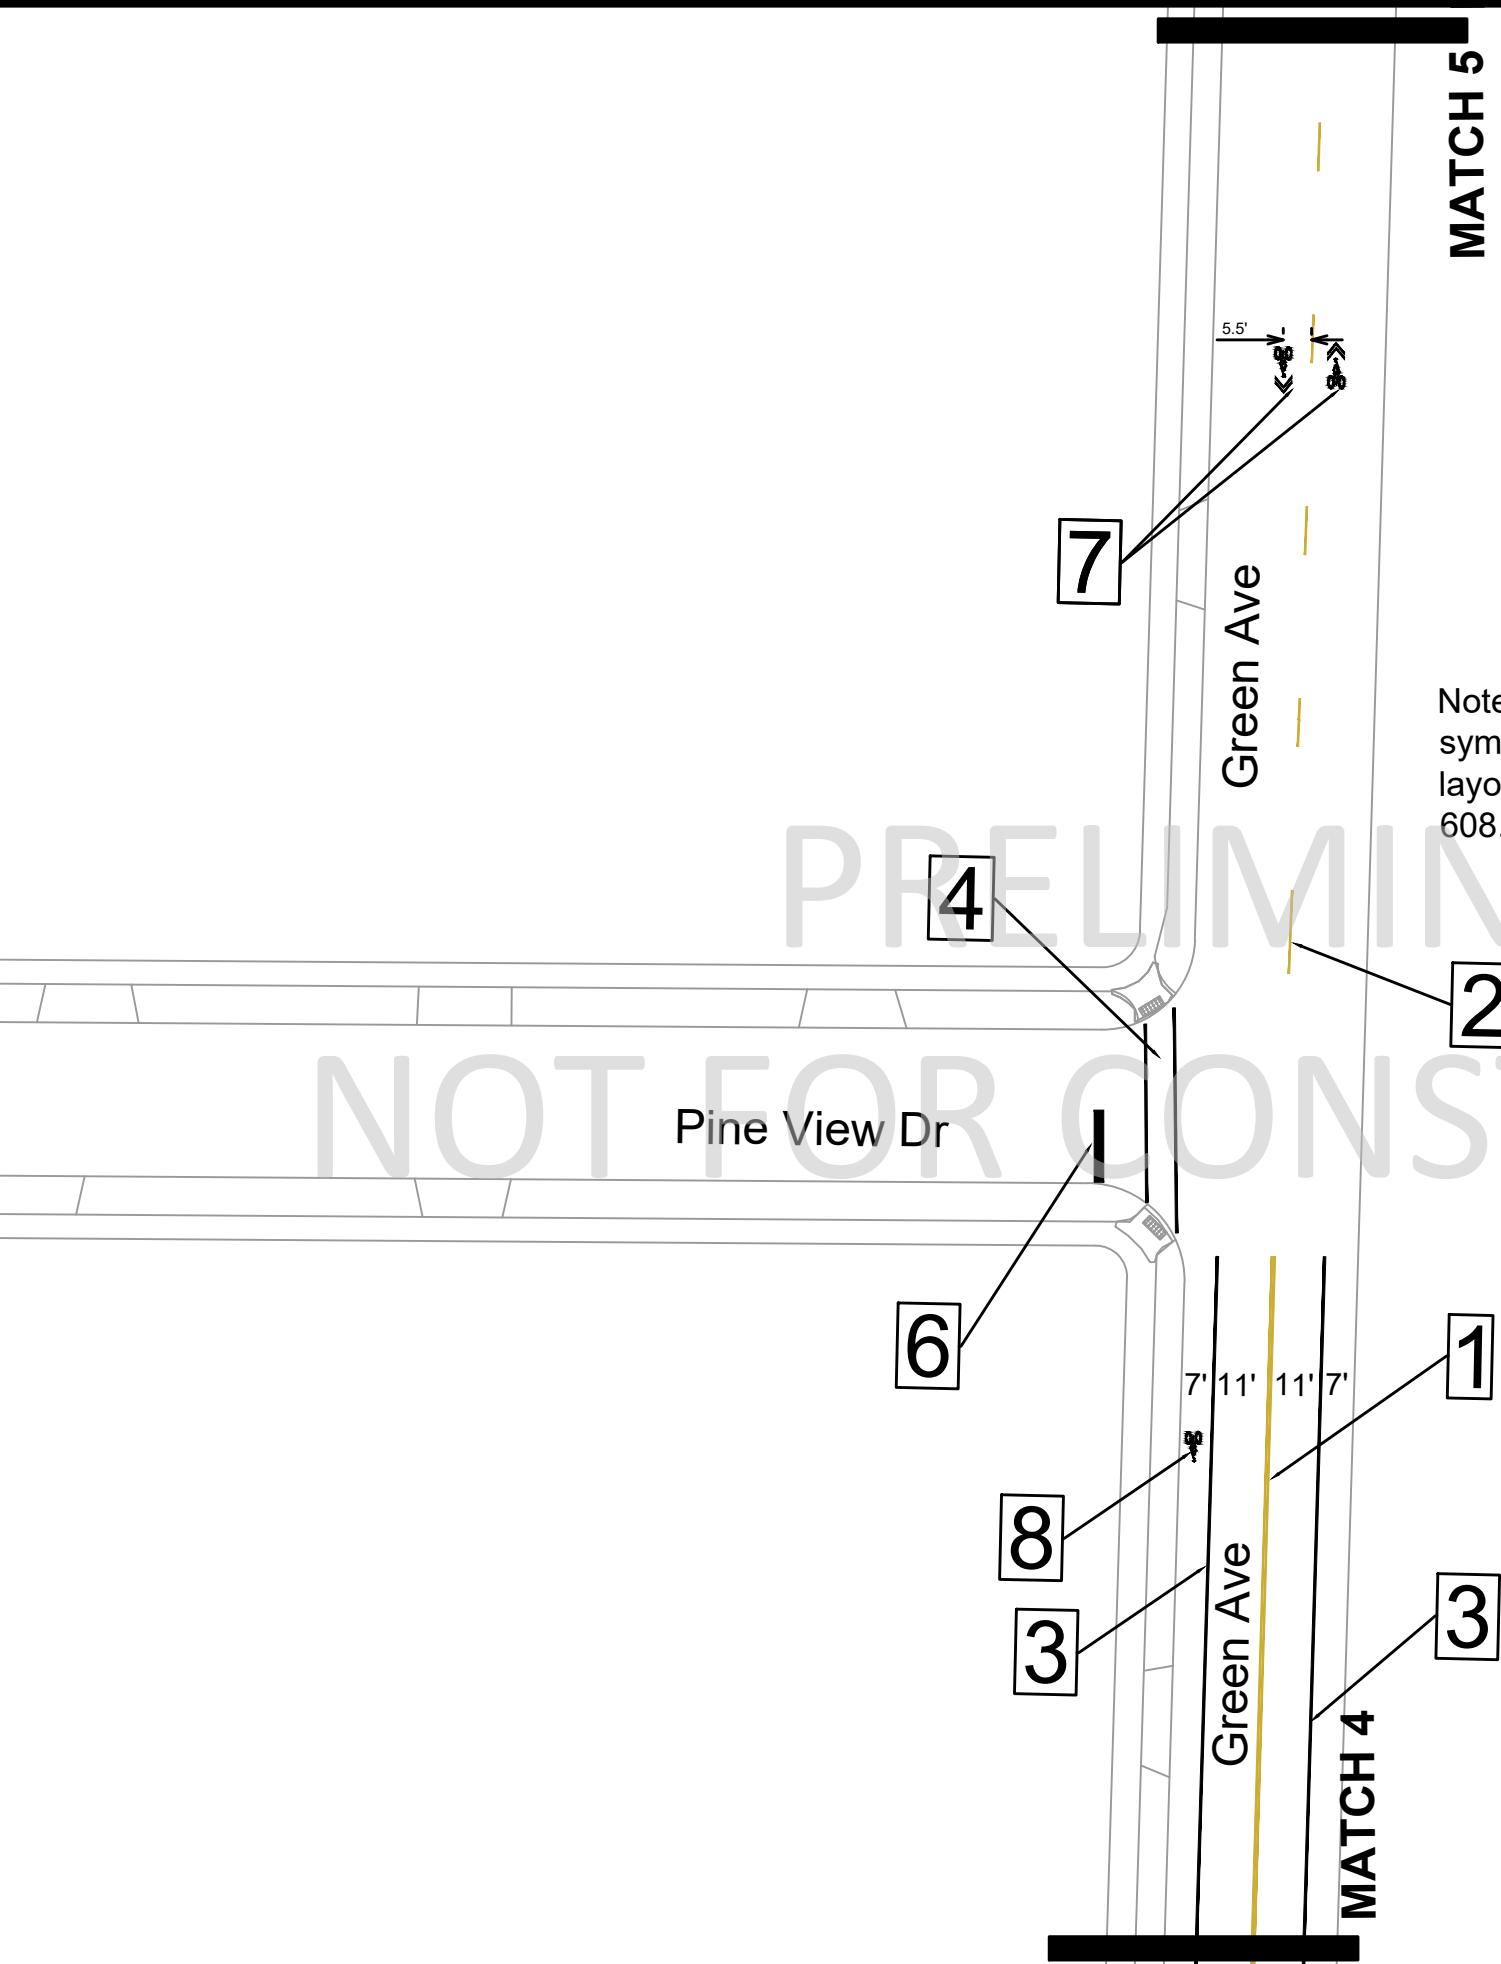


PAVEMENT MARKINGS	
1	PAVEMENT MARKING EPOXY, DOUBLE LINE, 4-INCH YELLOW
2	PAVEMENT MARKING EPOXY, LINE, 6-INCH YELLOW (10 x 30 SKIPS)
3	PAVEMENT MARKING EPOXY, LINE, 6-INCH
4	PAVEMENT MARKING EPOXY, CROSSWALK, 6-INCH
5	PAVEMENT MARKING EPOXY, LINE, 8-INCH
6	PAVEMENT MARKING EPOXY, STOP LINE, 24-INCH
7	PAVEMENT MARKING EPOXY, SYMBOL, BIKE SHARROW
8	PAVEMENT MARKING EPOXY, SYMBOL, BIKE LANE
9	PAVEMENT MARKING EPOXY, LINE, 4-INCH

Notes: All dimensions are to center of marking and face of curb. Bike lane symbol place 30' from intersection. Stop bars 4' gap from crosswalks. For layout questions contact Ali Heinritz, aheinritz@cityofmadison.com 608.267.1102

GREEN AVENUE PAVEMENT MARKING PLAN	
TROY DRIVE AND GREEN AVENUE RESURFACING	
M:\DESIGN\Projects\138120\CAD\Traffic\3812TE-Pavement Markings.dwg	
CONTRACT NO:	14782
MARK	#####
REVISION	1
DATE	11/4/2024 11:38 AM
BY	14782
Scale: 1" = 40'	
M-5	

NOT FOR CONSTRUCTION

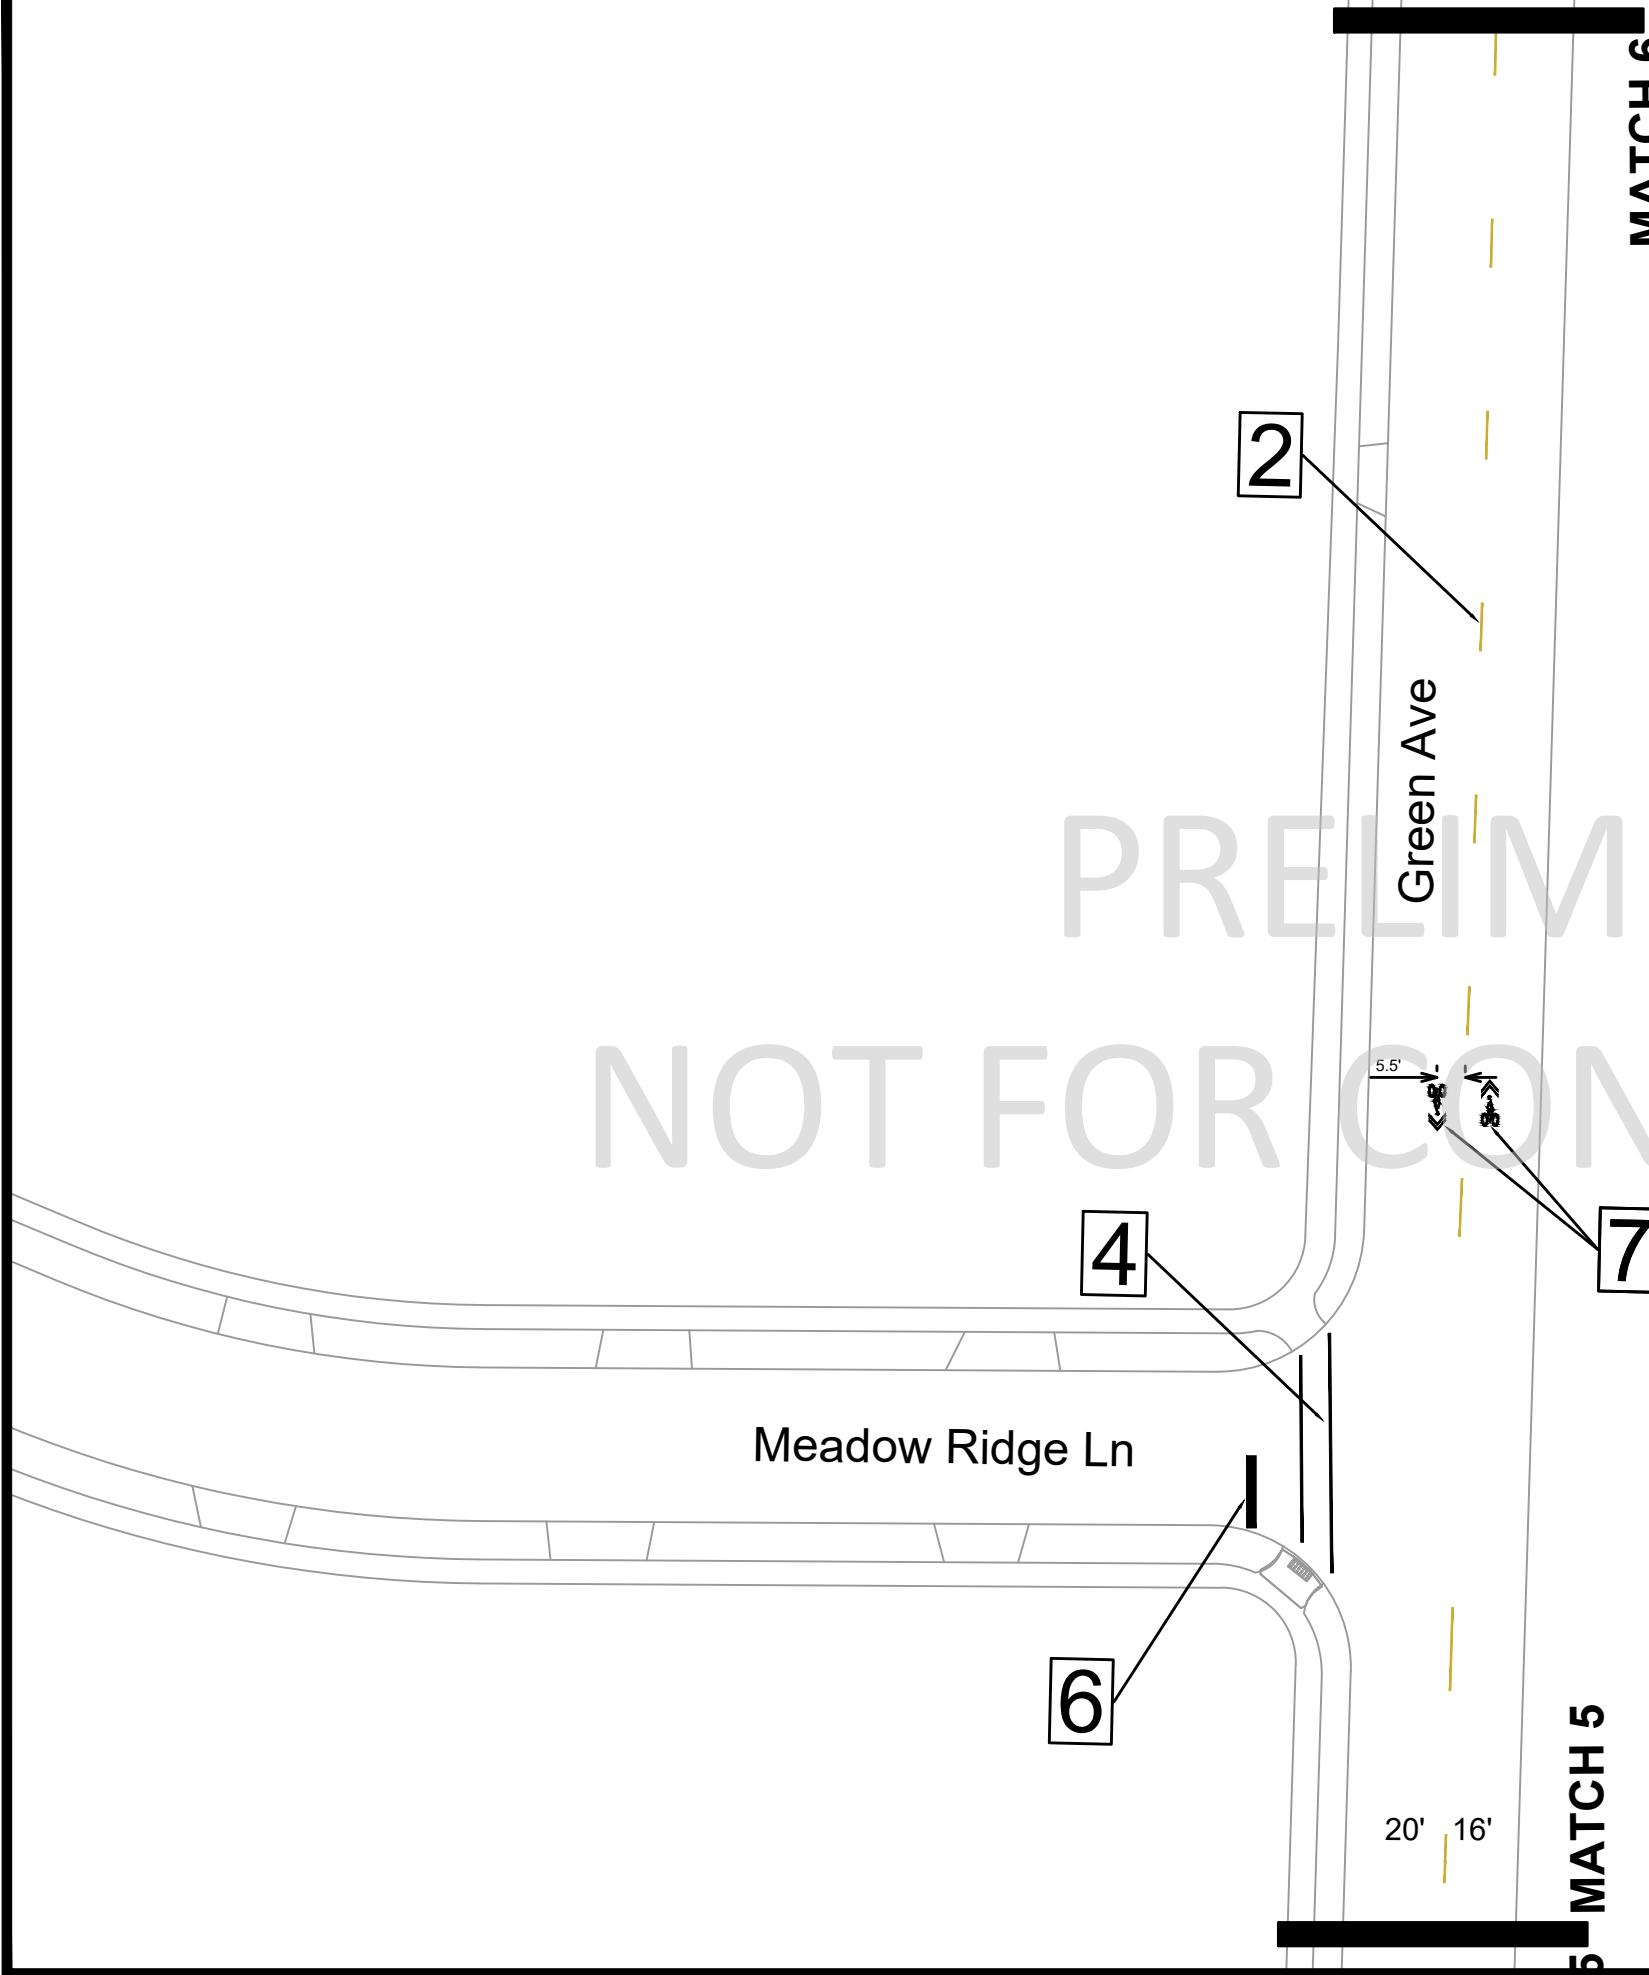

PAVEMENT MARKINGS	
1	PAVEMENT MARKING EPOXY, DOUBLE LINE, 4-INCH YELLOW
2	PAVEMENT MARKING EPOXY, LINE, 6-INCH YELLOW (10 x 30 SKIPS)
3	PAVEMENT MARKING EPOXY, LINE, 6-INCH
4	PAVEMENT MARKING EPOXY, CROSSWALK, 6-INCH
5	PAVEMENT MARKING EPOXY, LINE, 8-INCH
6	PAVEMENT MARKING EPOXY, STOP LINE, 24-INCH
7	PAVEMENT MARKING EPOXY, SYMBOL, BIKE SHARROW
8	PAVEMENT MARKING EPOXY, SYMBOL, BIKE LANE
9	PAVEMENT MARKING EPOXY, LINE, 4-INCH

Notes: All dimensions are to center of marking and face of curb. Bike lane symbol place 30' from intersection. Stop bars 4' gap from crosswalks. For layout questions contact Ali Heinritz, aheinritz@cityofmadison.com 608.267.1102

GREEN AVENUE PAVEMENT MARKING PLAN
TROY DRIVE AND GREEN AVENUE RESURFACING
M:\DESIGN\Projects\138120\ADT\Traffic\3812TE-Pavement Markings.dwg

14782	MARK	REVISION	DATE	BY
MADISON, WI				
CONTRACT NO: # #####				
Designed By: ##### Date: 11/4/2024 11:38 AM Scale: 1" = 40'				
14782				
M-6				

CITY OF MADISON
WISCONSIN

14782
M-6

PRELIMINARY

Murphy Dr


NOT FOR CONSTRUCTION

Notes: All dimensions are to center of marking and face of curb. Bike lane symbol place 30' from intersection. Stop bars 4' gap from crosswalks. For layout questions contact Ali Heinritz, aheinritz@cityofmadison.com
608.267.1102



PAVEMENT MARKINGS	
1	PAVEMENT MARKING EPOXY, DOUBLE LINE, 4-INCH YELLOW
2	PAVEMENT MARKING EPOXY, LINE, 6-INCH YELLOW (10 x 30 SKIPS)
3	PAVEMENT MARKING EPOXY, LINE, 6-INCH
4	PAVEMENT MARKING EPOXY, CROSSWALK, 6-INCH
5	PAVEMENT MARKING EPOXY, LINE, 8-INCH
6	PAVEMENT MARKING EPOXY, STOP LINE, 24-INCH
7	PAVEMENT MARKING EPOXY, SYMBOL, BIKE SHARROW
8	PAVEMENT MARKING EPOXY, SYMBOL, BIKE LANE
9	PAVEMENT MARKING EPOXY, LINE, 4-INCH

TROY DRIVE AND GREEN AVENUE RESURFACING		MADISON, WI	
CONTRACT NO: #####		MARK	REVISION
M:\DESIGN\Projects\13812\CAD\Traffic\13812TE-Pavement Markings.dwg		Designated By: ###	Date: 11/4/2024 11:35 AM
4782		14782	Scale: 1" = 40'
M-7		M-7	

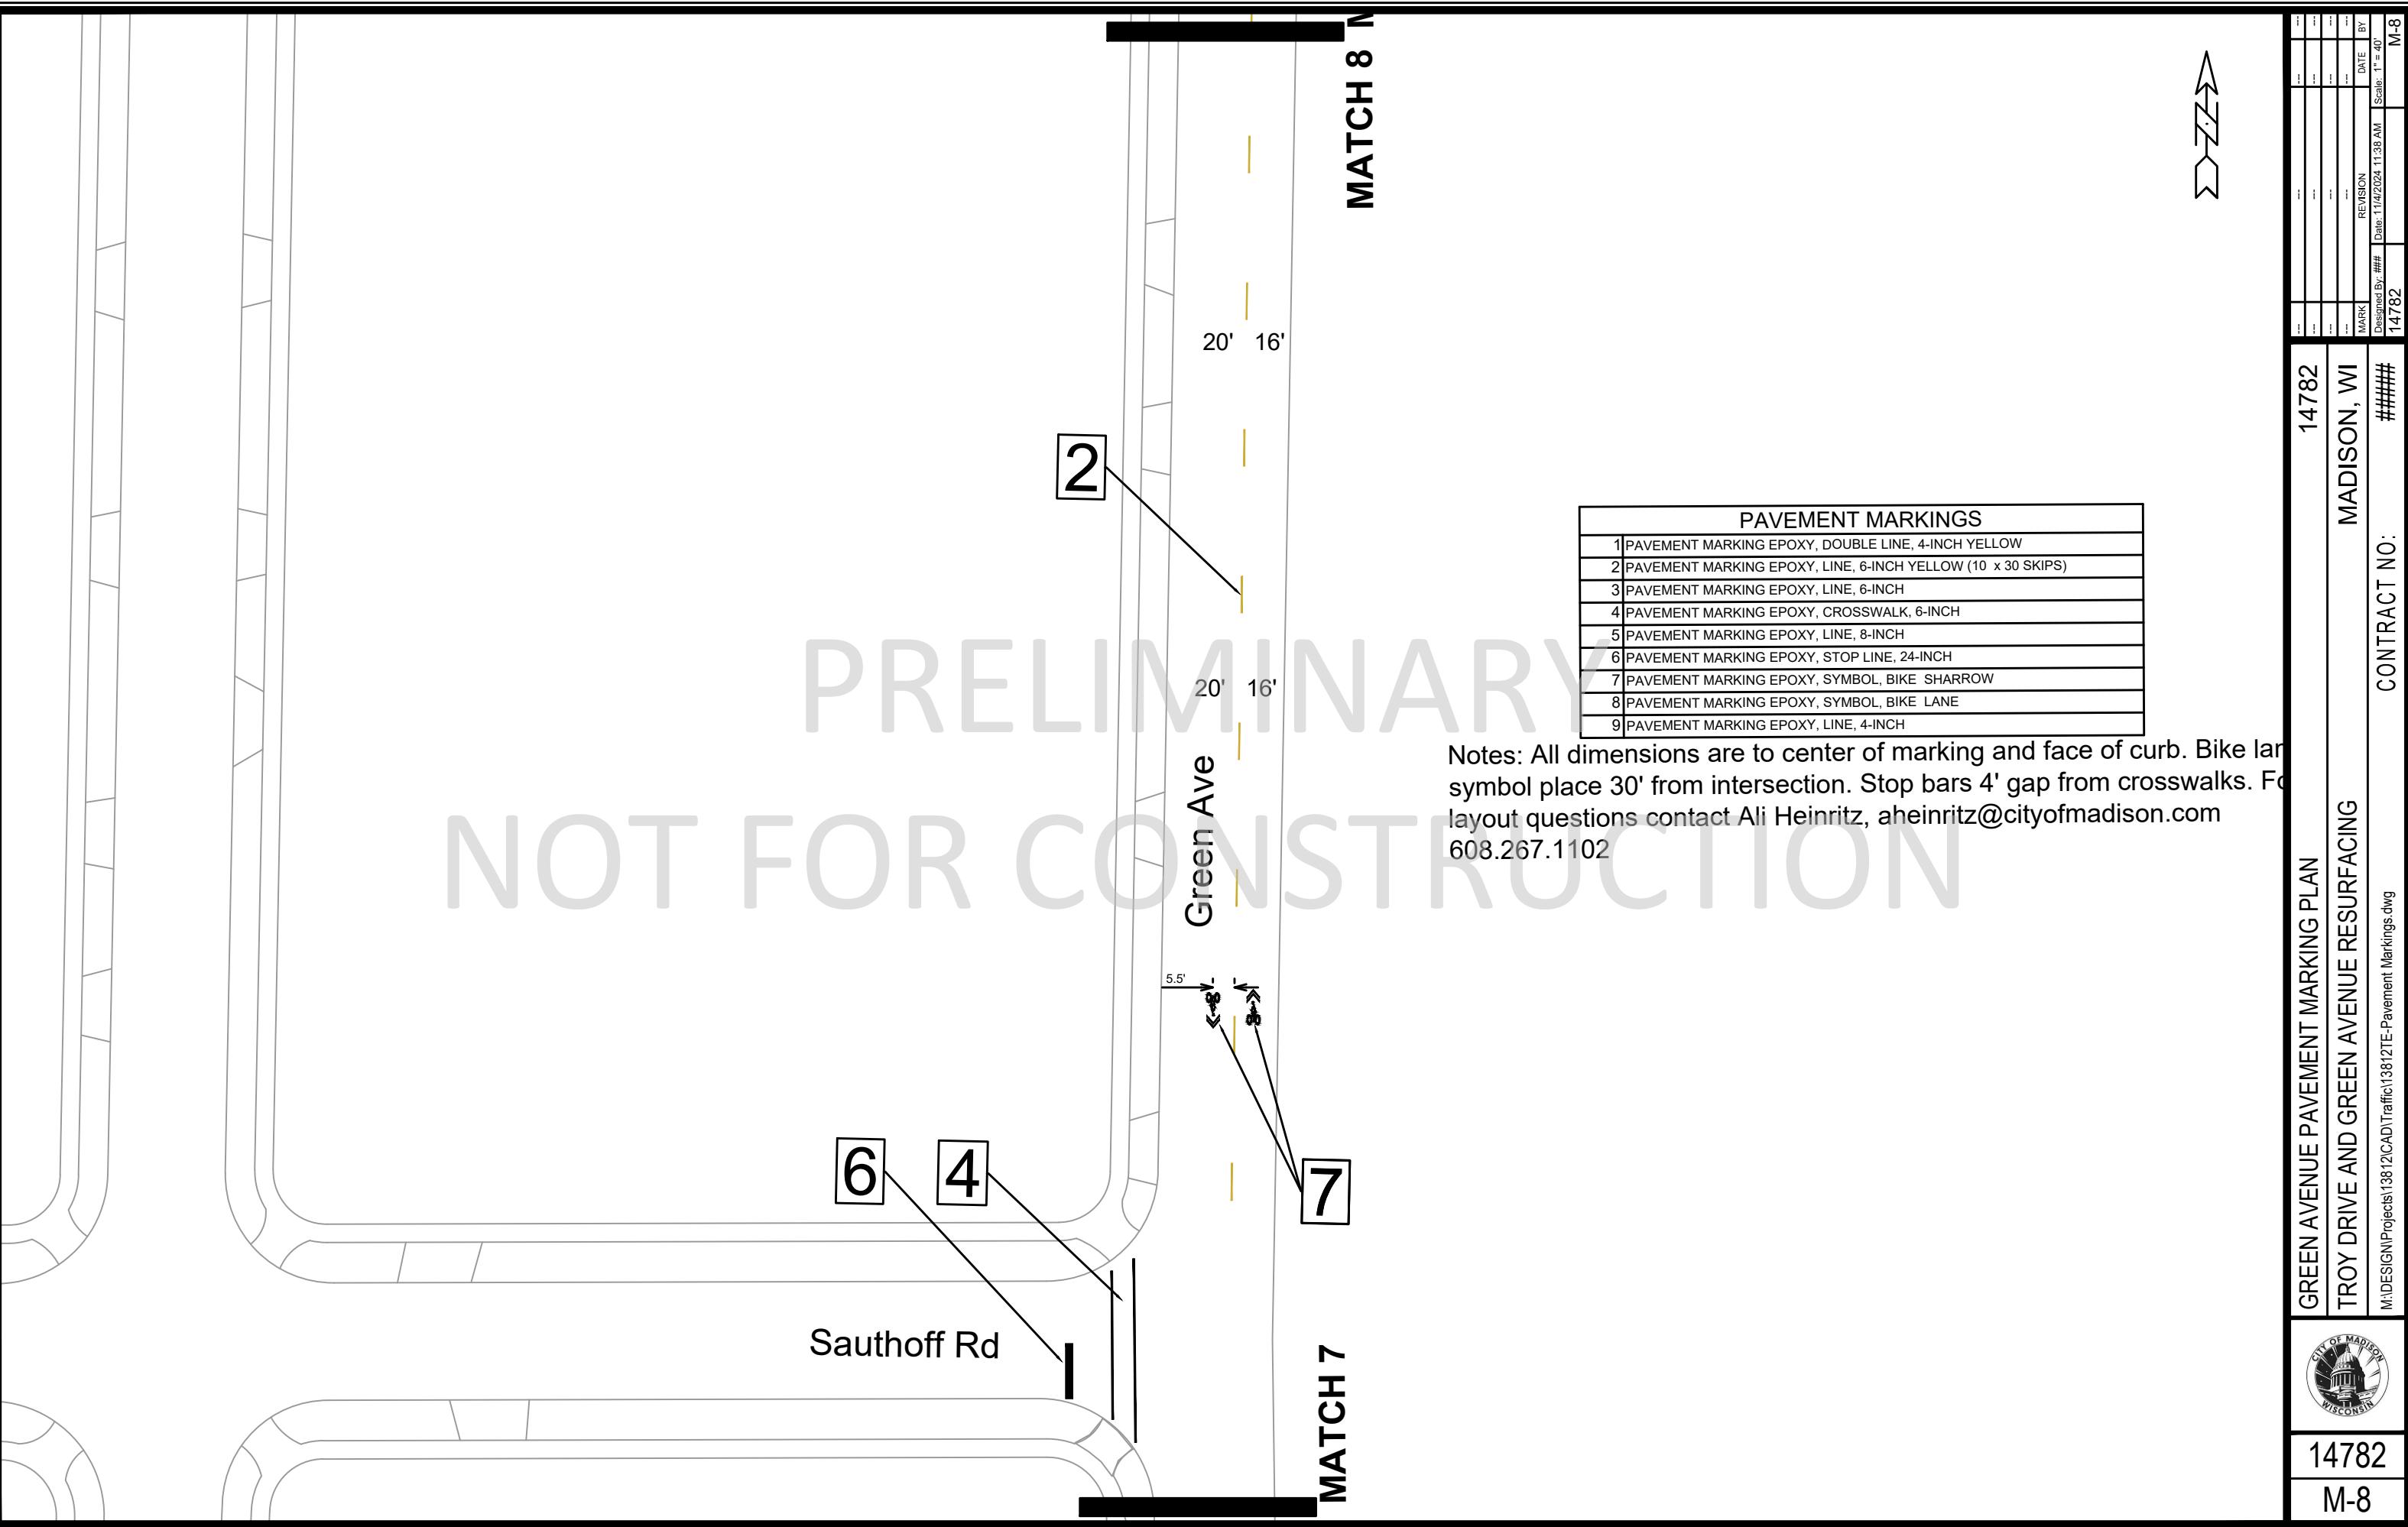

Knutson Dr

PRELIMINARY
NOT FOR CONSTRUCTION

2

20' 16'

8 MATCH 8

5.5'

Green Ave

7

PAVEMENT MARKINGS	
1	PAVEMENT MARKING EPOXY, DOUBLE LINE, 4-INCH YELLOW
2	PAVEMENT MARKING EPOXY, LINE, 6-INCH YELLOW (10 x 30 SKIPS)
3	PAVEMENT MARKING EPOXY, LINE, 6-INCH
4	PAVEMENT MARKING EPOXY, CROSSWALK, 6-INCH
5	PAVEMENT MARKING EPOXY, LINE, 8-INCH
6	PAVEMENT MARKING EPOXY, STOP LINE, 24-INCH
7	PAVEMENT MARKING EPOXY, SYMBOL, BIKE SHARROW
8	PAVEMENT MARKING EPOXY, SYMBOL, BIKE LANE
9	PAVEMENT MARKING EPOXY, LINE, 4-INCH

Notes: All dimensions are to center of marking and face of curb. Bike lane symbol place 30' from intersection. Stop bars 4' gap from crosswalks. For layout questions contact Ali Heinritz, aheinritz@cityofmadison.com 608.267.1102



14782


GREEN AVENUE PAVEMENT MARKING PLAN

TROY DRIVE AND GREEN AVENUE RESURFACING

CONTRACT NO:

14782

MADISON, WI

MARK

REVISION

14782

DATE

11/4/2024 11:38 AM

Scale: 1" = 40'

14782



