


**5/21/14 - BOARD OF PUBLIC WORKS MEETING
PROPOSED 2014 WATER MAIN REHABILITATION PROJECT (EAST)**

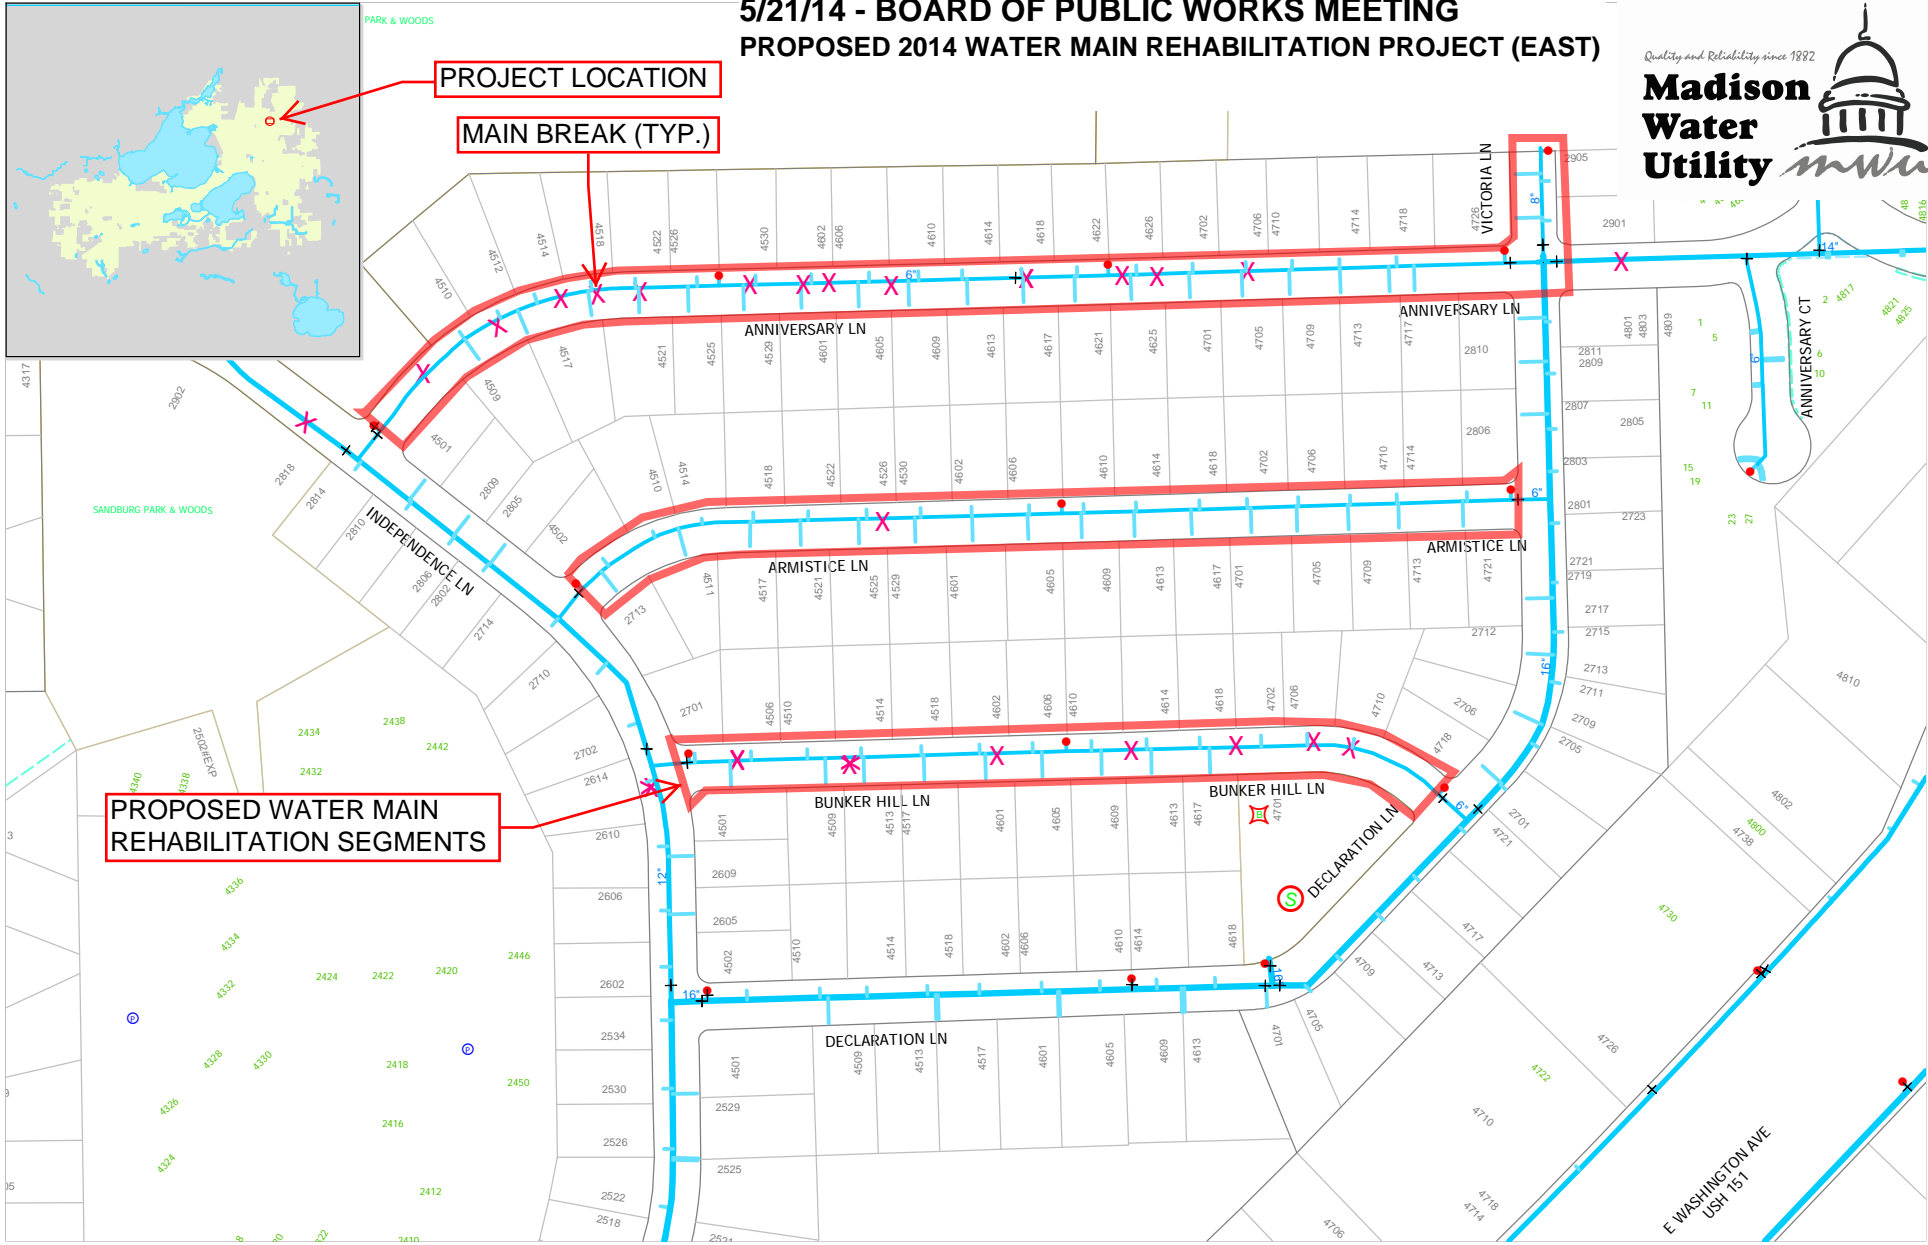

PROJECT LOCATION

MAIN BREAK (TYP.)

PROPOSED WATER MAIN REHABILITATION SEGMENTS

Note: 7320 - Structural Rehabilitation of Water Mains - 2014 - East (Project No.53W1796)

City of Madison, WI - GIS/Mapping data

Printed By: wuarw

Disclaimer: The City makes no representation about the accuracy of these records and shall not be liable for any damages

PROJECT OVERVIEW:
REHABILITATE APPROXIMATELY 4,000-FT OF DETERIORATED 1960s 6-IN CAST IRON WATER MAINS IN BUNKER HILL AREA.
PROJECT COST EST: \$500,000.
IMPROVEMENTS ARE IN ADVANCE OF PROPOSED 2015 MWU BOOSTER STATION 115 PROJECTS.