


R/W PROJECT NUMBER	5992-07-49	SHEET NUMBER	4.1	TOTAL SHEETS	
FEDERAL PROJECT NUMBER					
PLAT OF RIGHT-OF-WAY REQUIRED FOR MILWAUKEE STREET BRIDGE AND APPROACHES, CITY OF MADISON					
LOCAL STREET					DANE COUNTY
CONSTRUCTION PROJECT NUMBER	5992-07-50				

NOTES


THE COORDINATES SHOWN ARE GRID COORDINATES AND ARE TO BE USED AS GRID OR GROUND VALUES ON THIS PLAT.
 EXISTING HIGHWAY RIGHT OF WAY SHOWN HEREIN IS ESTABLISHED FROM CITY OF MADISON RECORDS.
 COORDINATES AND BEARINGS SHOWN ON THIS PLAT ARE ORIENTED TO THE WISCONSIN COORDINATE SYSTEM SOUTH ZONE, NAD 27.
 RIGHT OF WAY BOUNDARIES ARE DEFINED WITH COURSES OF THE PERIMETER OF THE HIGHWAY LANDS REFERENCED TO THE U.S. PUBLIC LAND SURVEY SYSTEM OR OTHER "SURVEYS OF PUBLIC RECORDS".

CONVENTIONAL SIGNS AND ABBREVIATIONS

STATE LINE	--- ---	FOUNDATION OR RUIN BUILDING		FDNL
COUNTY LINE	--- ---	CEMETERY		TYPE
TOWNSHIP AND RANGE LINES	--- ---	R/W MONUMENT		
SECTION LINE	--- ---	NON-MONUMENTED R/W POINT		
QUARTER LINE	--- ---	IRON PIN		IP
SIXTEENTH LINE	--- ---	VALVE		VAL (TYPE)
NEW REFERENCE LINE	--- ---	WINDMILL		WM (TYPE)
NEW R/W LINE	--- ---	MANHOLE, SEPTIC VENT, WELL, ETC.		MH (TYPE)
EXISTING R/W LINE	--- ---	GAS PUMPS		GP (TYPE)
PROPERTY LINE	--- ---	BUSHES		BUSH
CORPORATE LIMITS	--- ---	TREES (Deciduous)		DT
LOT, TIE AND OTHER MINOR LINES	--- ---	TREES (Coniferous)		CT
SLOPE INTERCEPTS	--- ---	WOODS		WOODS
UNDERGROUND FACILITY (Communications, Electric, Etc.)	--- ---	ENCROACHING SIGN		E-1 SIGN
FENCE	--- ---			
TEMPORARY INTEREST	--- ---			
EASEMENT (Highway, Permanent Limited or Restricted Development)	--- ---			
BEAM GUARD	--- ---	ELECTRIC POLE		COMPENSABLE
TRANSMISSION STRUCTURES (Line Optional)	--- ---	TELEPHONE POLE		NON-COMPENSABLE
RAIL LINE	--- ---	PEDESTAL (Label Type - Communications, Electric)		
		NO ACCESS (By Acquisition)		
		NO ACCESS (By Statutory Authority)		
		NO ACCESS (By Previous Project)		

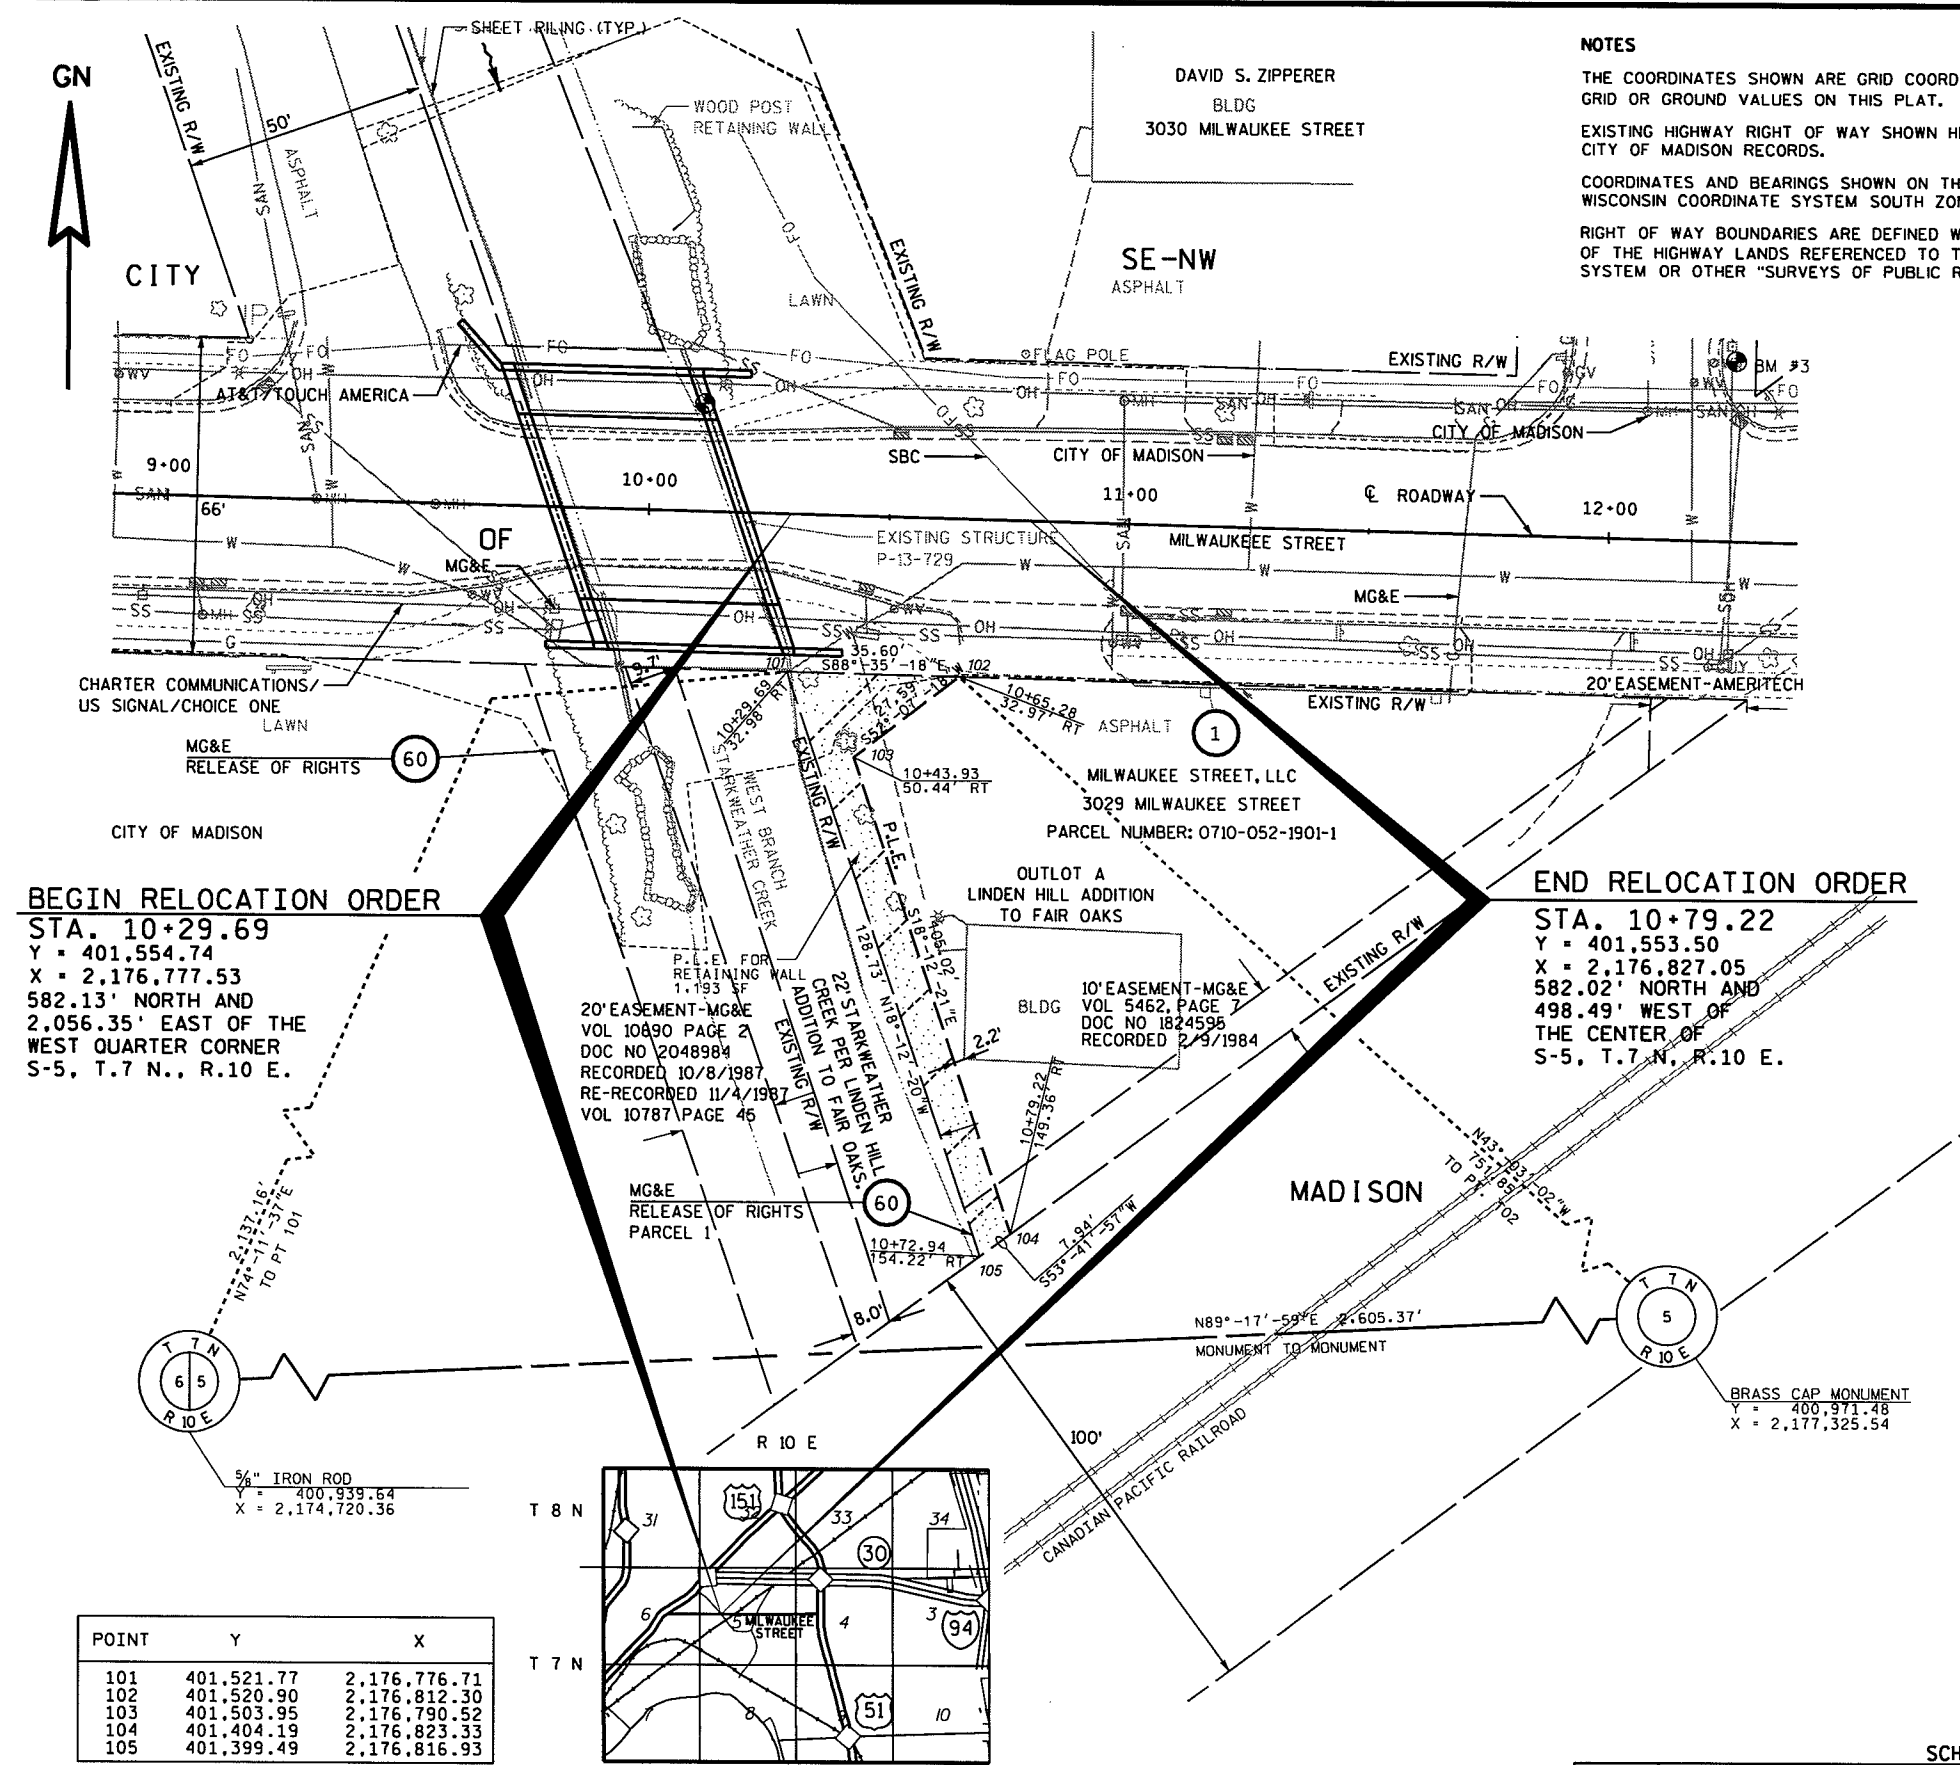

POINT	Y	X
101	401,521.77	2,176,776.71
102	401,520.90	2,176,812.30
103	401,503.95	2,176,790.52
104	401,404.19	2,176,823.33
105	401,399.49	2,176,816.93

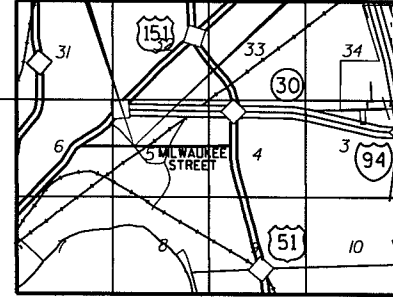

APPROVED BY THE CITY OF
MADISON COMMON COUNCIL

(Date) (Chairman)

APPROVED BY THE CITY OF
MADISON PLAN COMMISSION

(Date) (Chairman)

APPROVED BY THE CITY OF
MADISON BOARD OF PUBLIC WORKS

(Date) (Chairman)

LAYOUT SCALE
0 40
FEET

TOTAL NET LENGTH OF CENTERLINE = 0.010 MI.

ORIGINAL PLAT PREPARED BY

MSA
 PROFESSIONAL SERVICES
 TRANSPORTATION • MUNICIPAL • REMEDIATION
 DEVELOPMENT • ENVIRONMENTAL

2901 International Lane, Suite 300 Madison, WI 53704
 608-242-7779 1-800-448-0879 Fax: 608-242-5664

WISCONSIN
 LAND SURVEYOR

KEVIN C. LORD
 S-2645
 MADISON, WIS.

DATE: 3-13-07 *Kevin Lord*
 (Registered Land Surveyor)

SCHEDULE OF LANDS & INTERESTS REQUIRED

PARCEL NUMBER	OWNER	INTEREST REQUIRED	TOTAL SF	R/W SF REQUIRED			TOTAL SF REM.	P.L.E. SF
				NEW	EXISTING	TOTAL		
1	MILWAUKEE STREET, LLC	P.L.E. AND T.I.	12,626	0.00	0.00	0.00	12,626	1,193
60	MG&E	RELEASE OF RIGHTS	-	-	-	-	-	-

REVISION DATE