
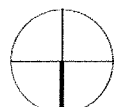


1913-35851

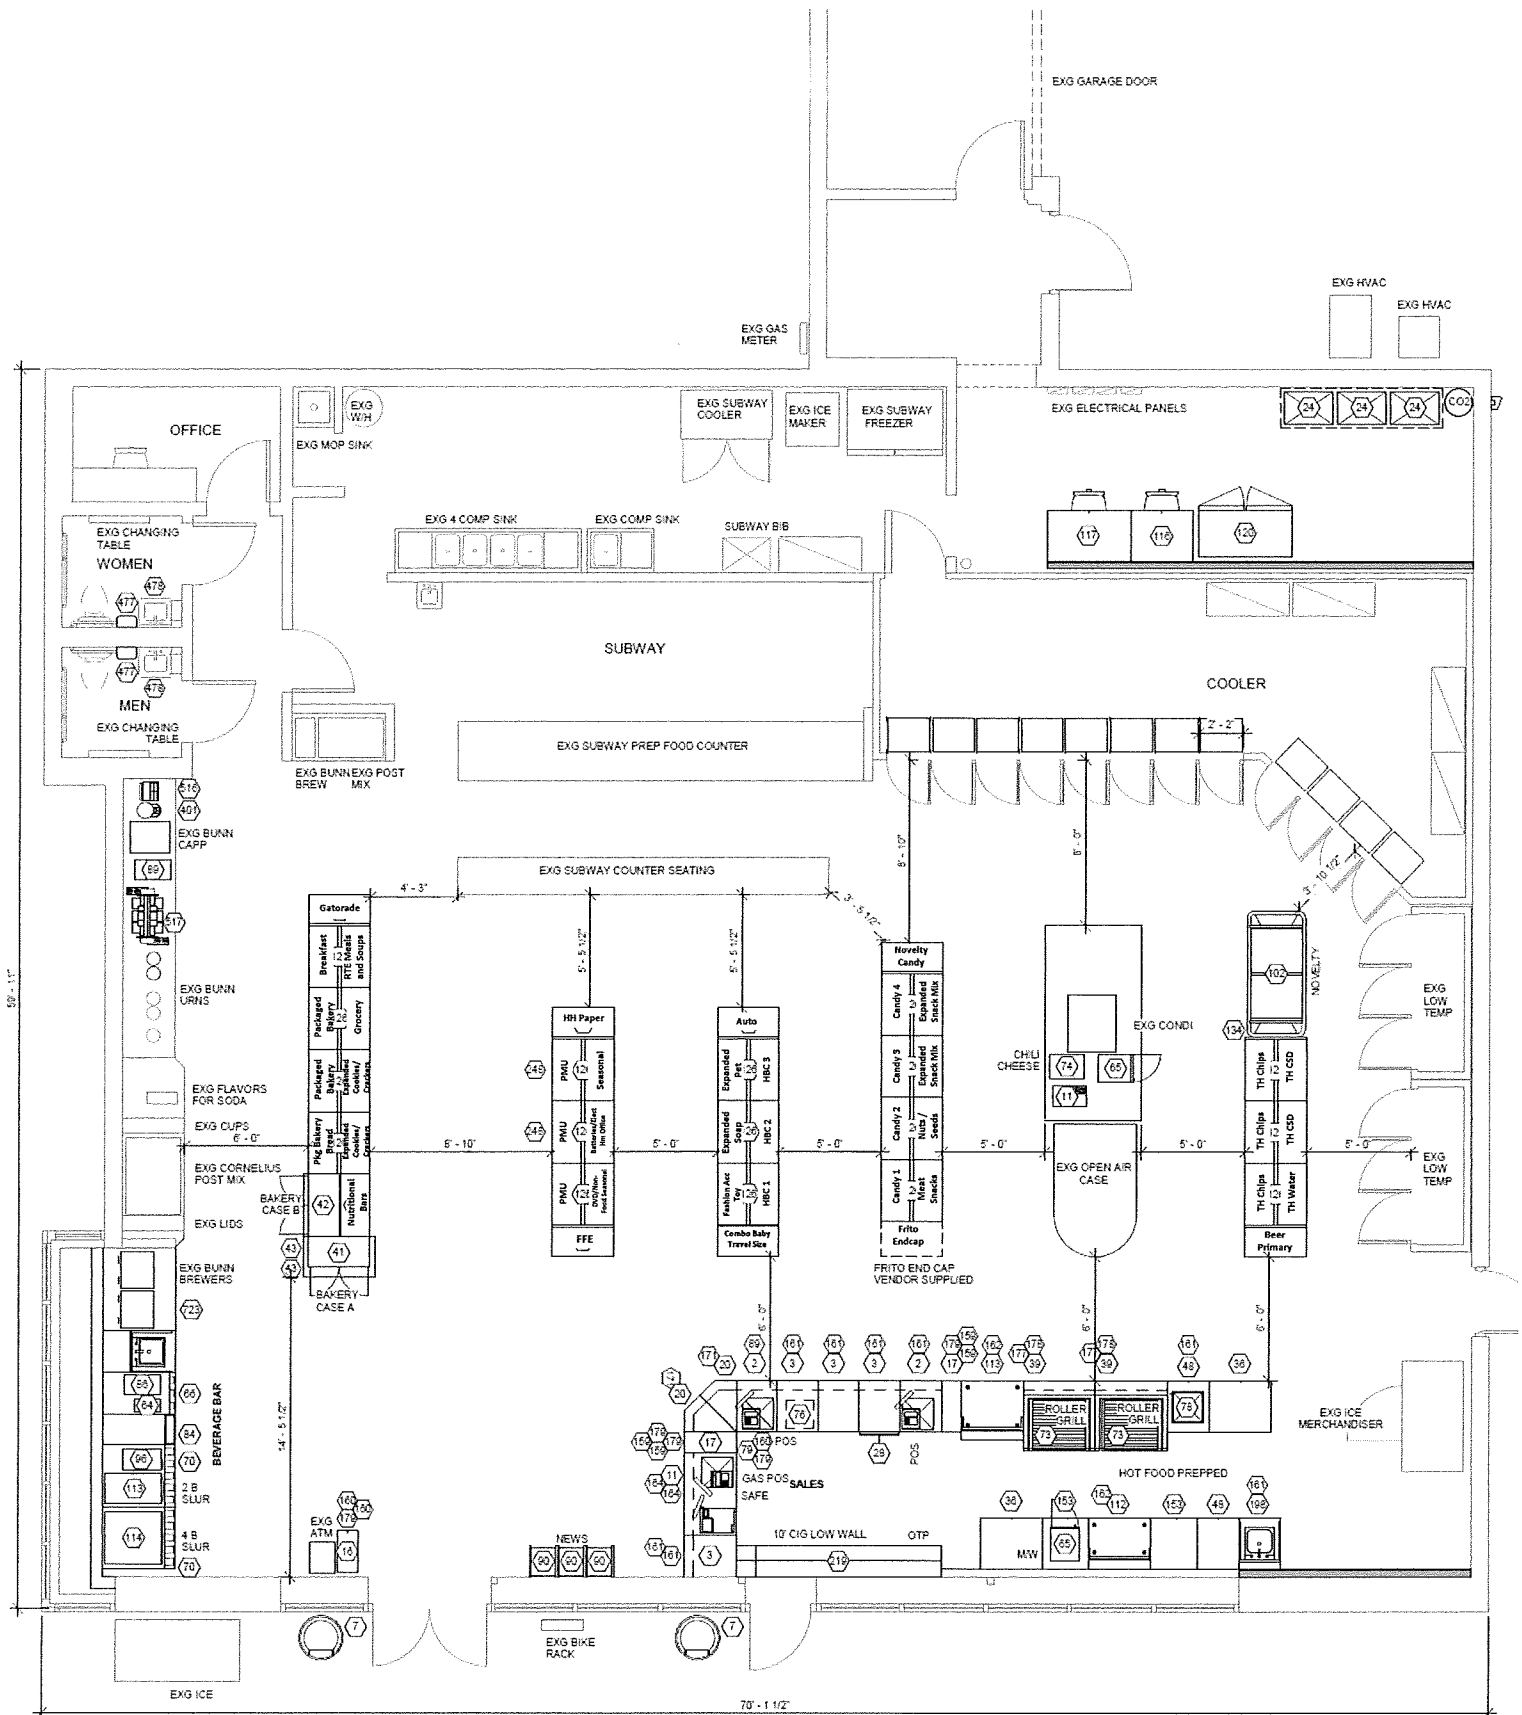

35851 MADISON, WI - EQUIPMENT LAYOUT 3

2216 UNIVERSITY AVE

SITE #1031763

HFA #12-00221

LAYOUT APPROVED 6-13-12

6-12-2012