



# SCHMITT PLACE AND HARVEY STREET RECONSTRUCTION (PROJECT OVERVIEW)

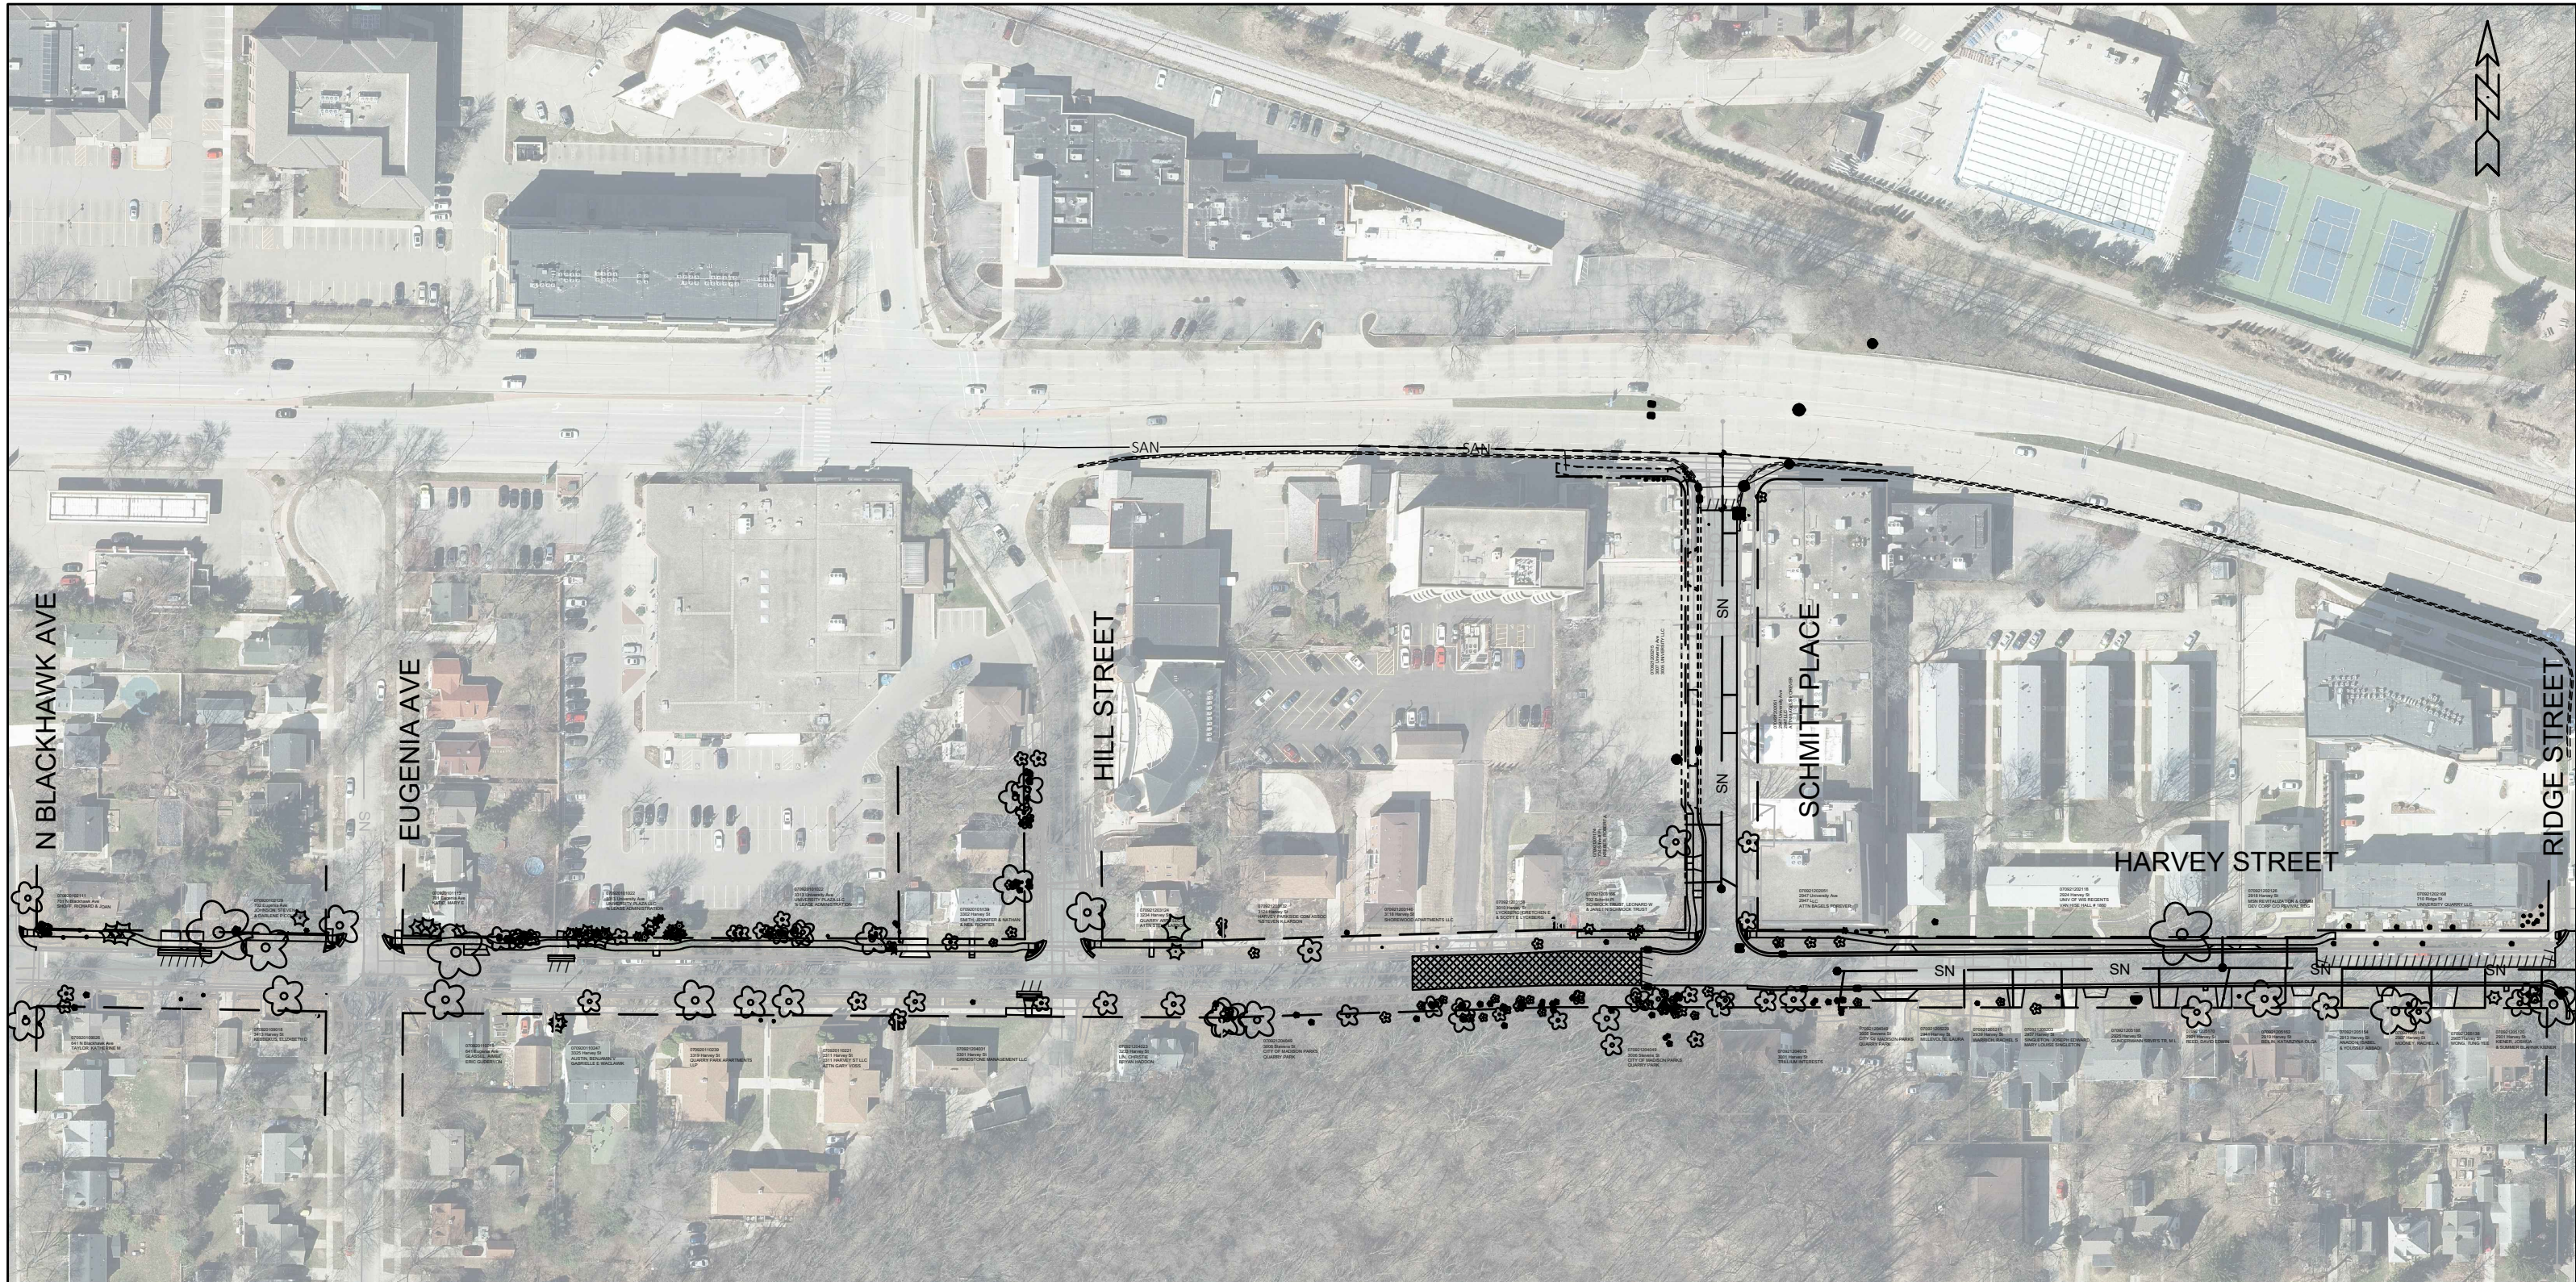

# SCHMITT PLACE AND HARVEY STREET RECONSTRUCTION (WEST)

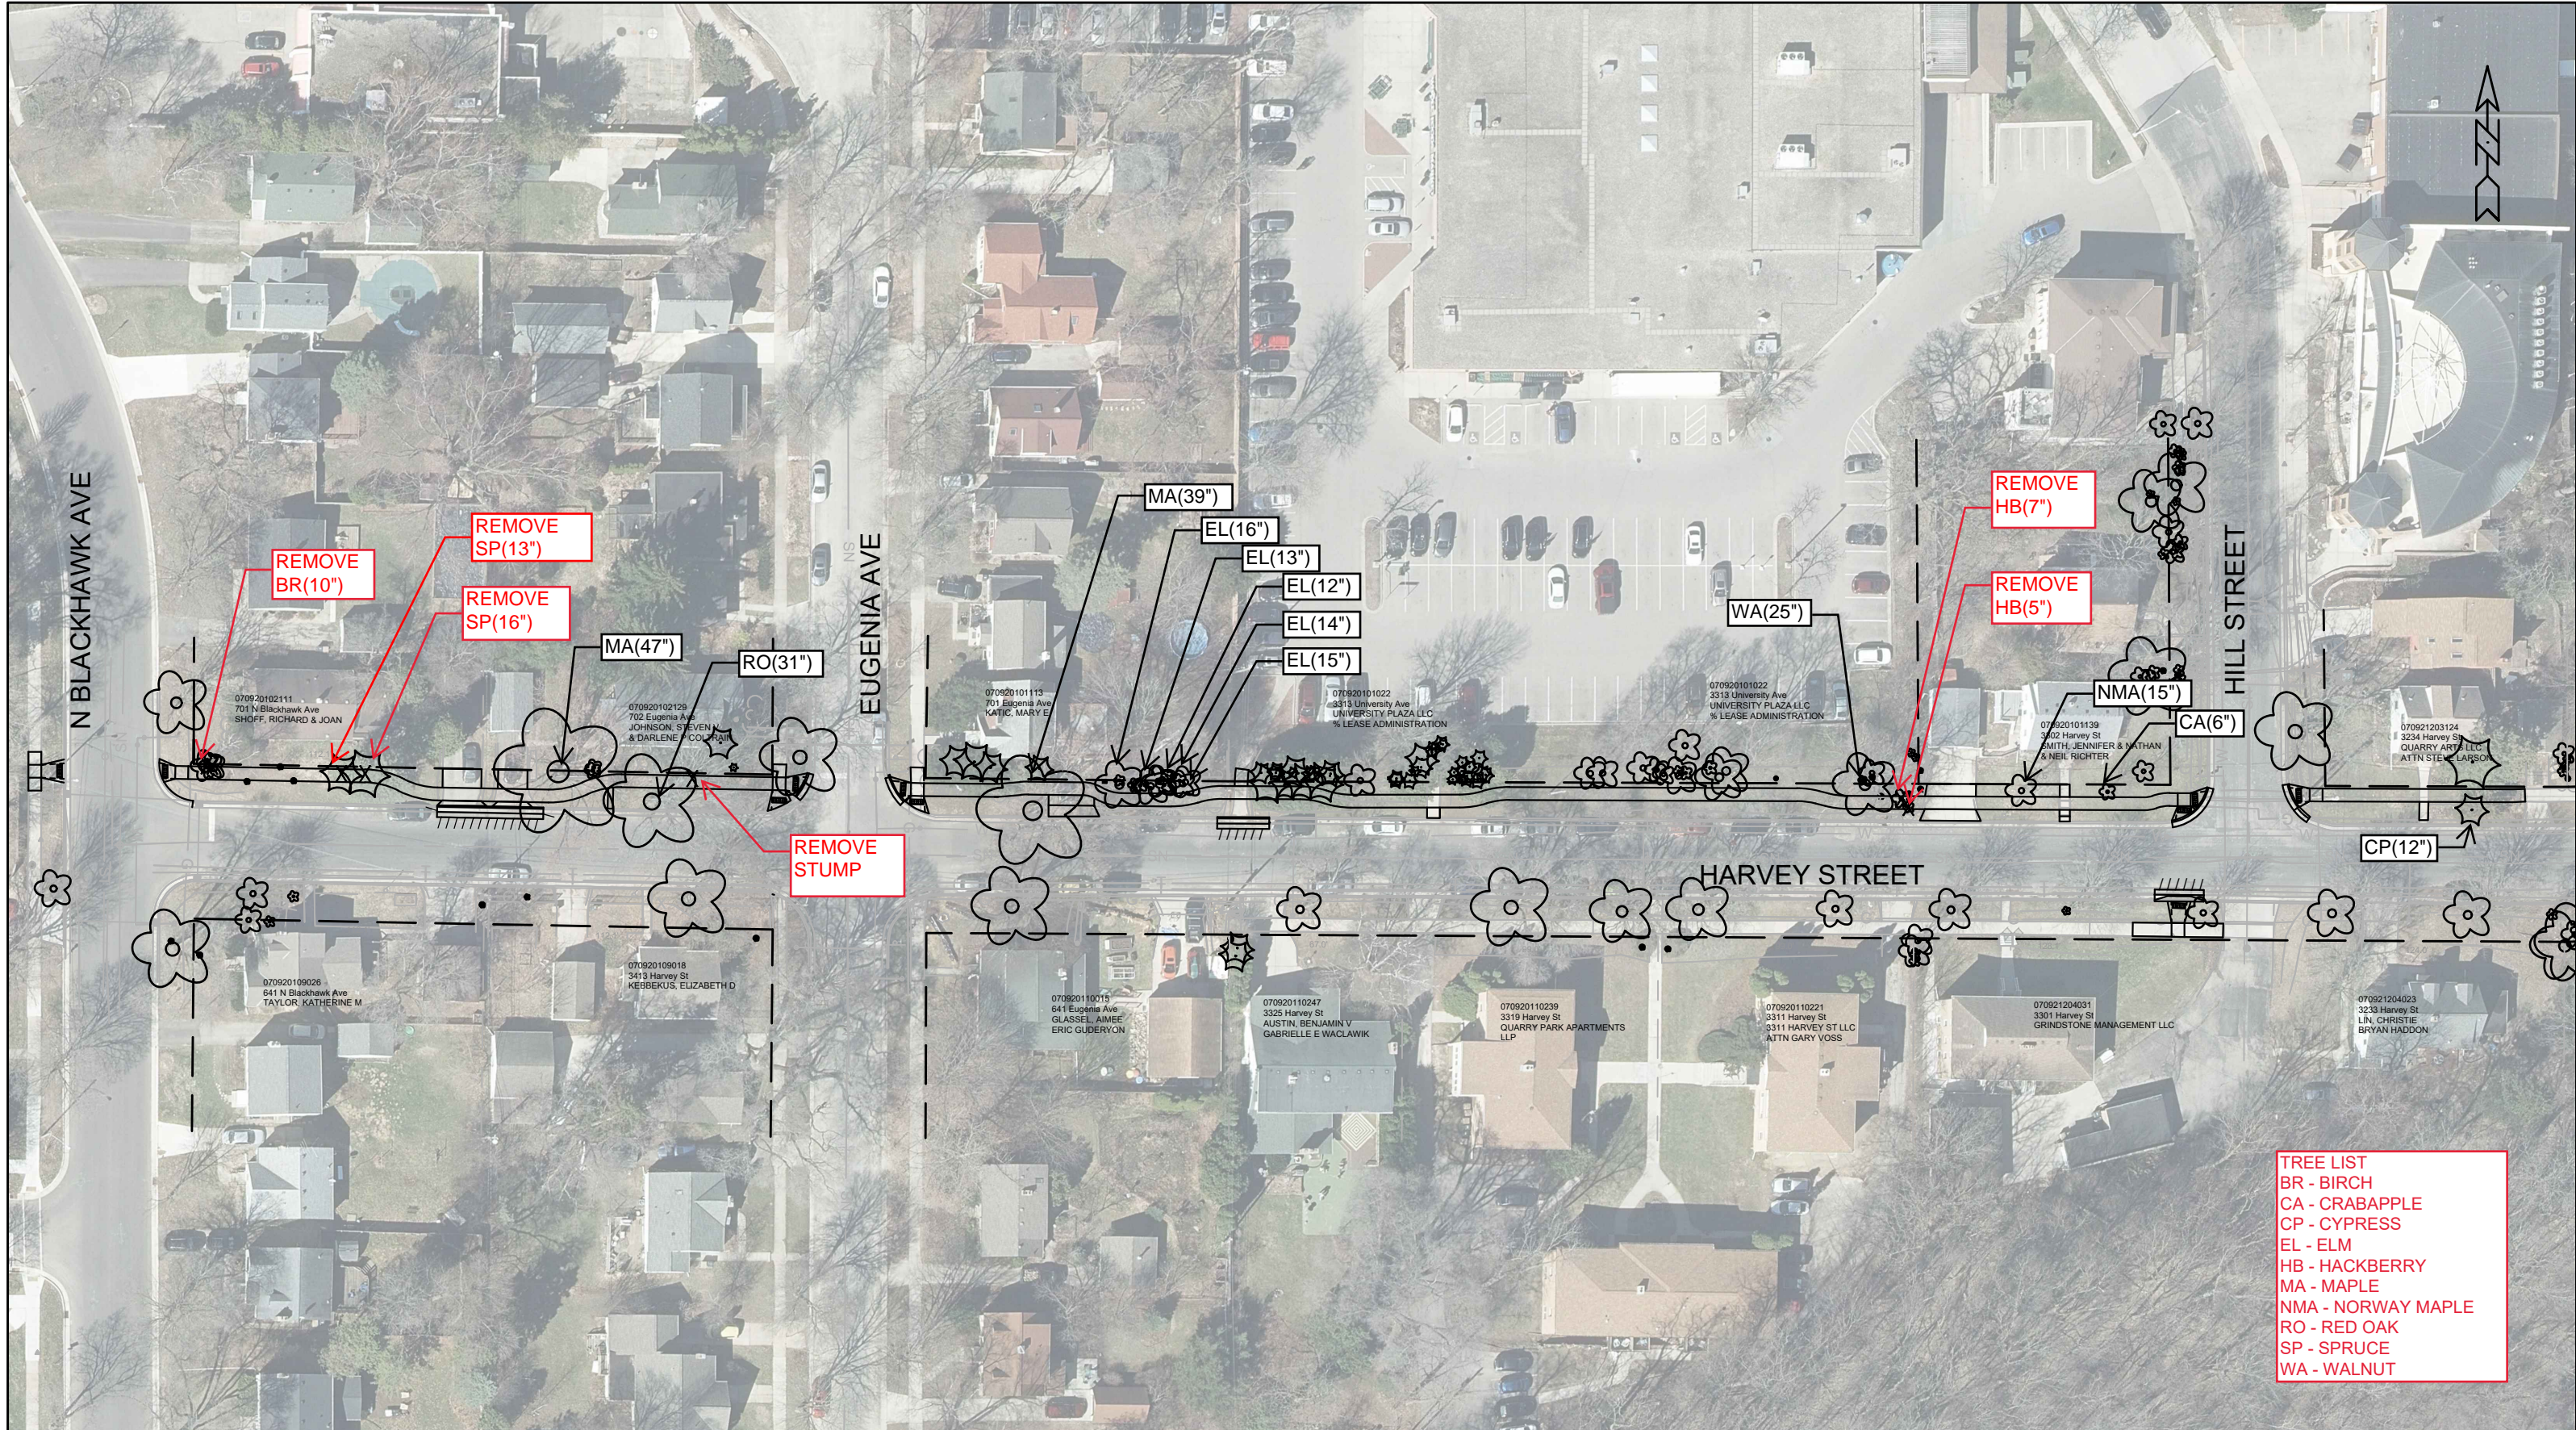

- TREE LIST**
- BR - BIRCH
  - CA - CRABAPPLE
  - CP - CYPRESS
  - EL - ELM
  - HB - HACKBERRY
  - MA - MAPLE
  - NMA - NORWAY MAPLE
  - RO - RED OAK
  - SP - SPRUCE
  - WA - WALNUT