



SPRECHER ROAD – TYPICAL SECTIONS

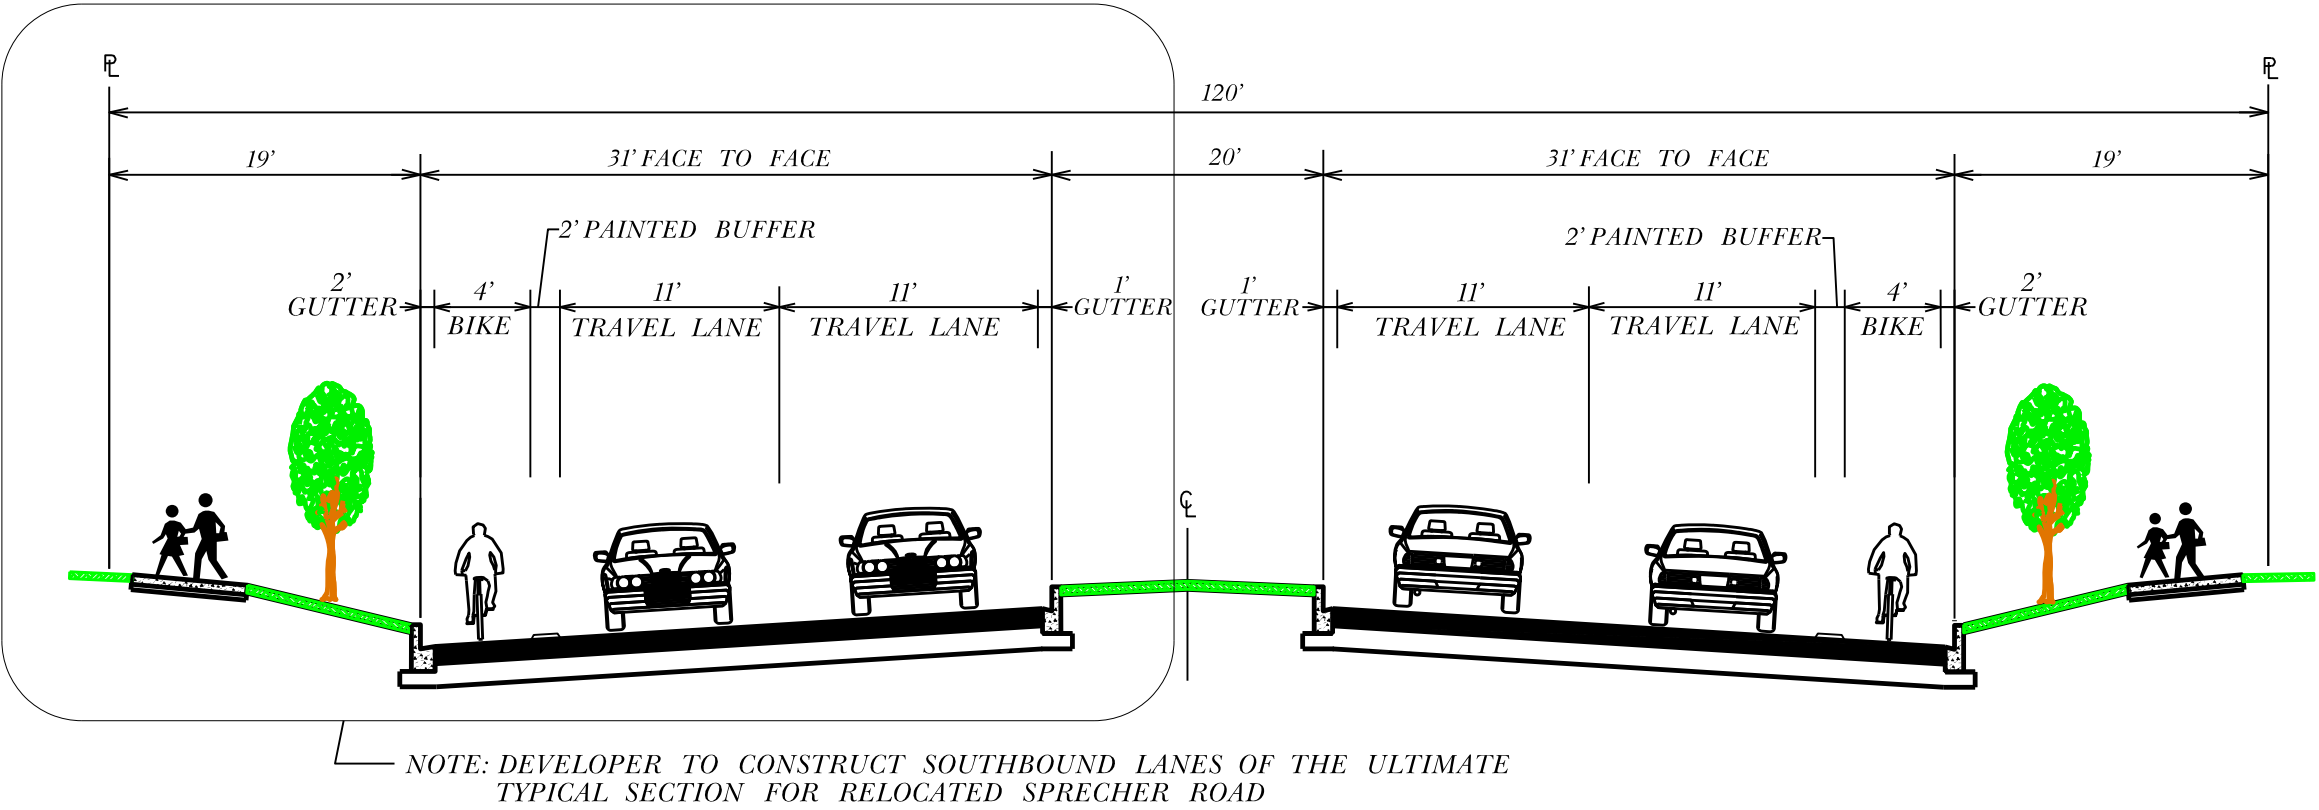

ULTIMATE TYPICAL FINISHED SECTION

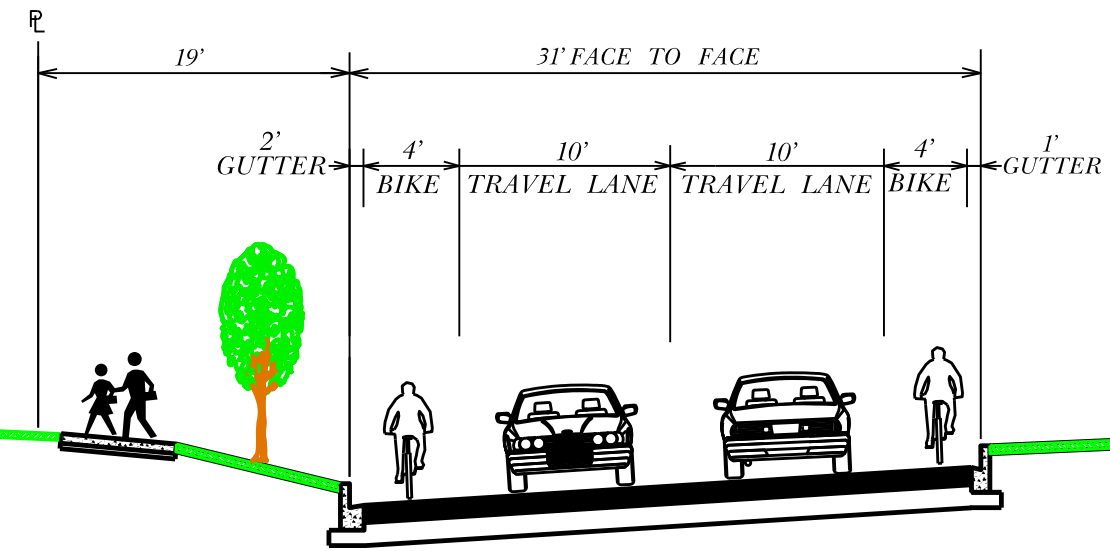

INTERIM TYPICAL SECTION – SPRECHER ROAD
TO BE CONSTRUCTED BY DEVELOPER