

3-LEGGED ROUNDABOUT BUILT IN 2021,
4TH LEG CONSTRUCTED WHEN
EASTERN-SIDE DEVELOPS

FUTURE LINEWORK
DASHED

VILLAGE AT AUTUMN LAKE:
PHASE 11 BOUNDARY. BUILT BY
PRIVATE DEVELOPMENT IN 2021




MARK	REVISION	DATE	BY
13270	12/17/2020 3:01 PM	#####	EX-1

EXHIBIT OVERVIEW
 13270
 MADISON, WI
 FELLAND RD & TRANQUILITY TRL ROUNDABOUT
 M:\DESIGN\Projects\13270\CAD\Streets\13270EN-StreetsLinework.dwg
 CONTRACT NO: 8564



13270
 EX-1

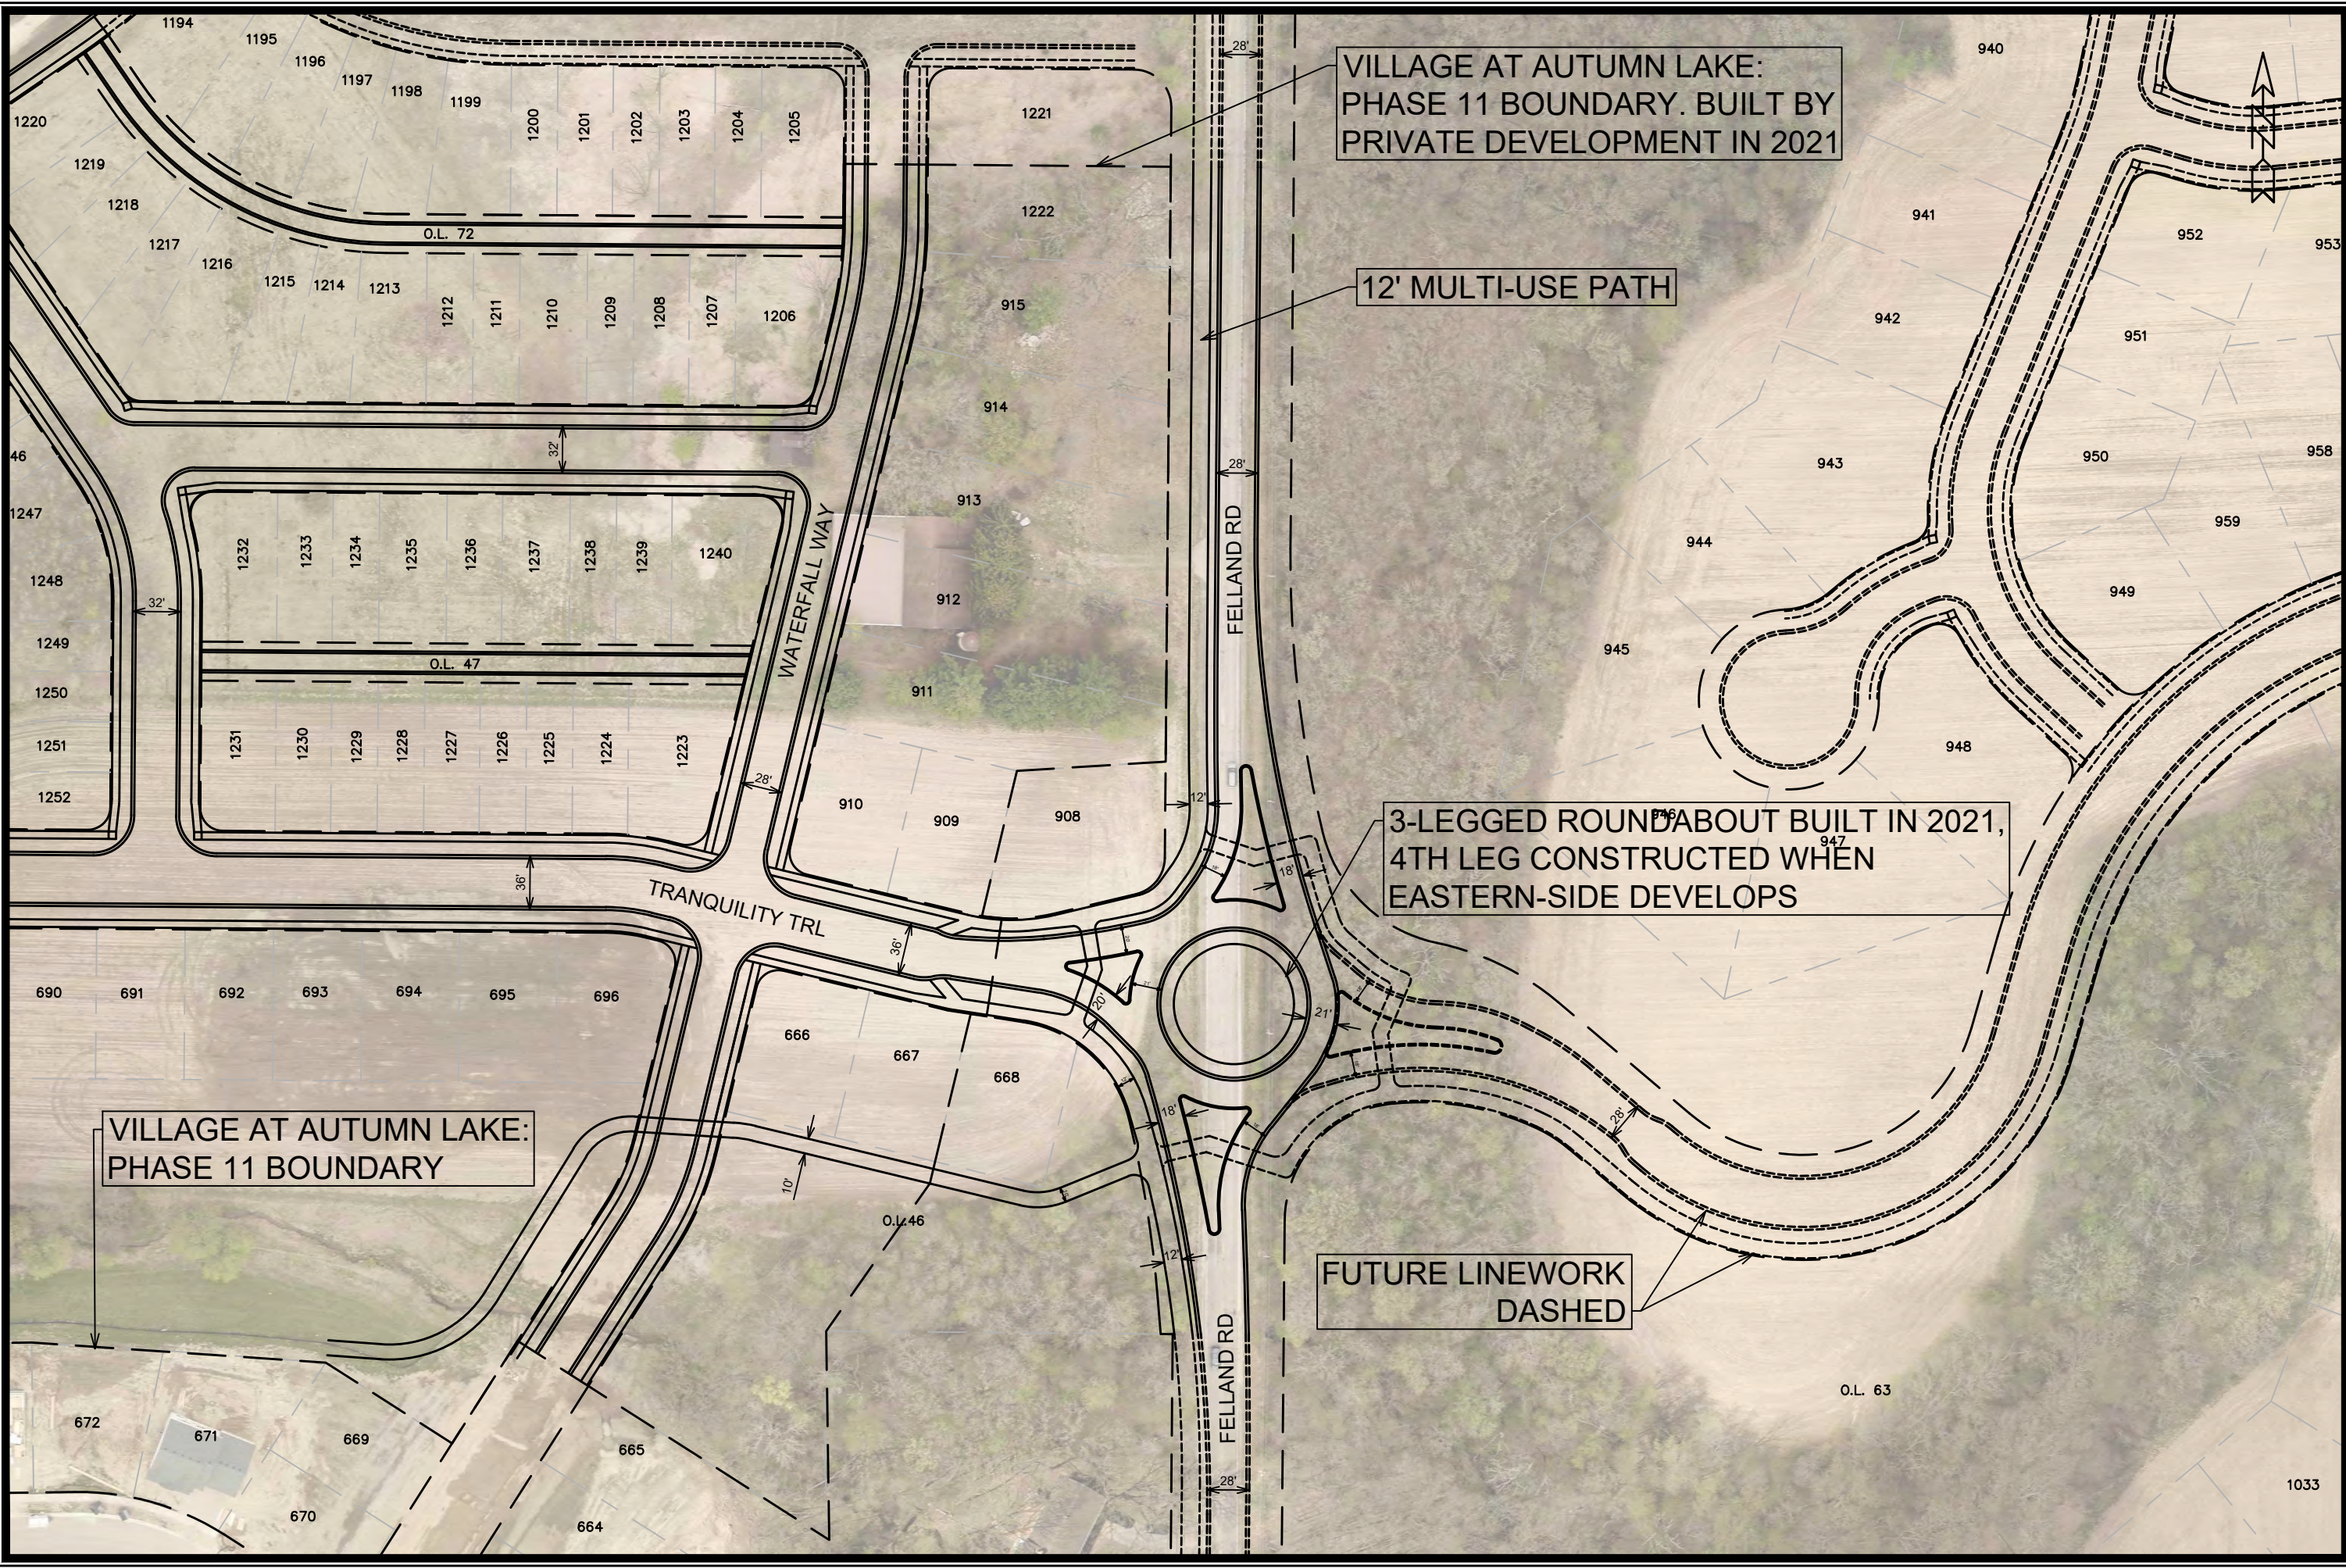

VILLAGE AT AUTUMN LAKE:
PHASE 11 BOUNDARY. BUILT BY
PRIVATE DEVELOPMENT IN 2021

12' MULTI-USE PATH

3-LEGGED ROUNDABOUT BUILT IN 2021,
4TH LEG CONSTRUCTED WHEN
EASTERN-SIDE DEVELOPS

FUTURE LINEWORK
DASHED

VILLAGE AT AUTUMN LAKE:
PHASE 11 BOUNDARY

MARK	REVISION	DATE	BY
13270	12/17/2020 3:01 PM	Scale: #####	EX-2

13270
MADISON, WI
CONTRACT NO: 8564

EXHIBIT OVERVIEW
FELLAND RD & TRANQUILITY TRL ROUNDABOUT
M:\DESIGN\Projects\13270\CAD\Streets\13270EN-Streets\LineWork.dwg



13270
EX-2