


STATE ST. CAPITOL GARAGE



LEVEL 1
West Johnson Street

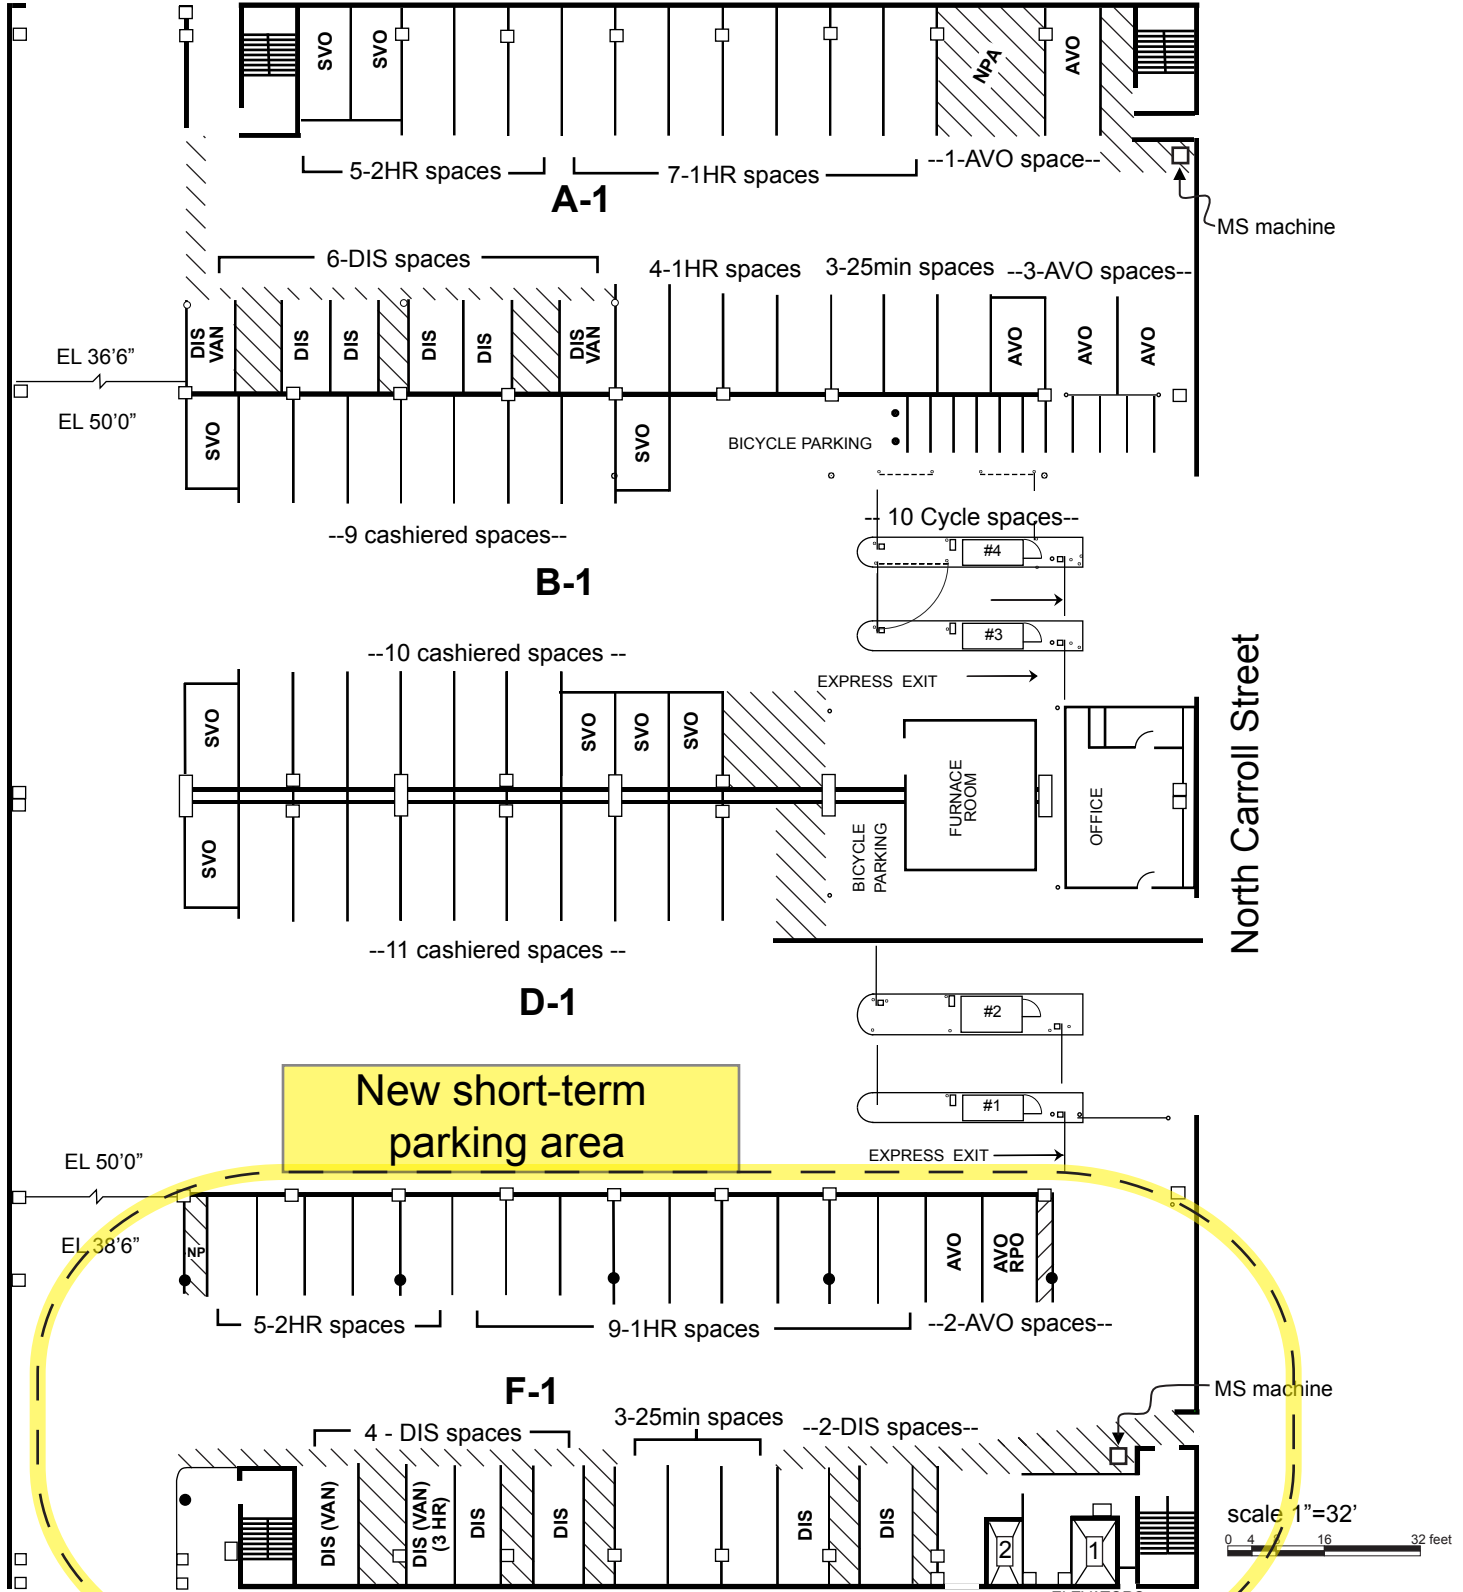

North Carroll Street

West Dayton Street


Layer	Revision Date
Base	09 / 07 / 2012
Utility	06 / 24 / 2013
Lights	05 / 19 / 2003
Sign Inv.	04 / 26 / 2013
Printed	05 / 17 / 2013

TOTAL SPACES THIS PAGE	
6	- AVO
12	- DIS
10	- 2HR Meters
20	- 1HR Meters
6	- 25MIN Meters
30	- Cashed Spaces (9 of which are SVO spaces)
78- Total Public Spaces plus 6 AVO Spaces	
.....	
Miscellaneous (Non-car) Spaces:	
3	- Bike Racks
10	- 10HR Motorcycle Meters

STATE ST. CAPITOL GARAGE

LEVEL 2

West Johnson Street

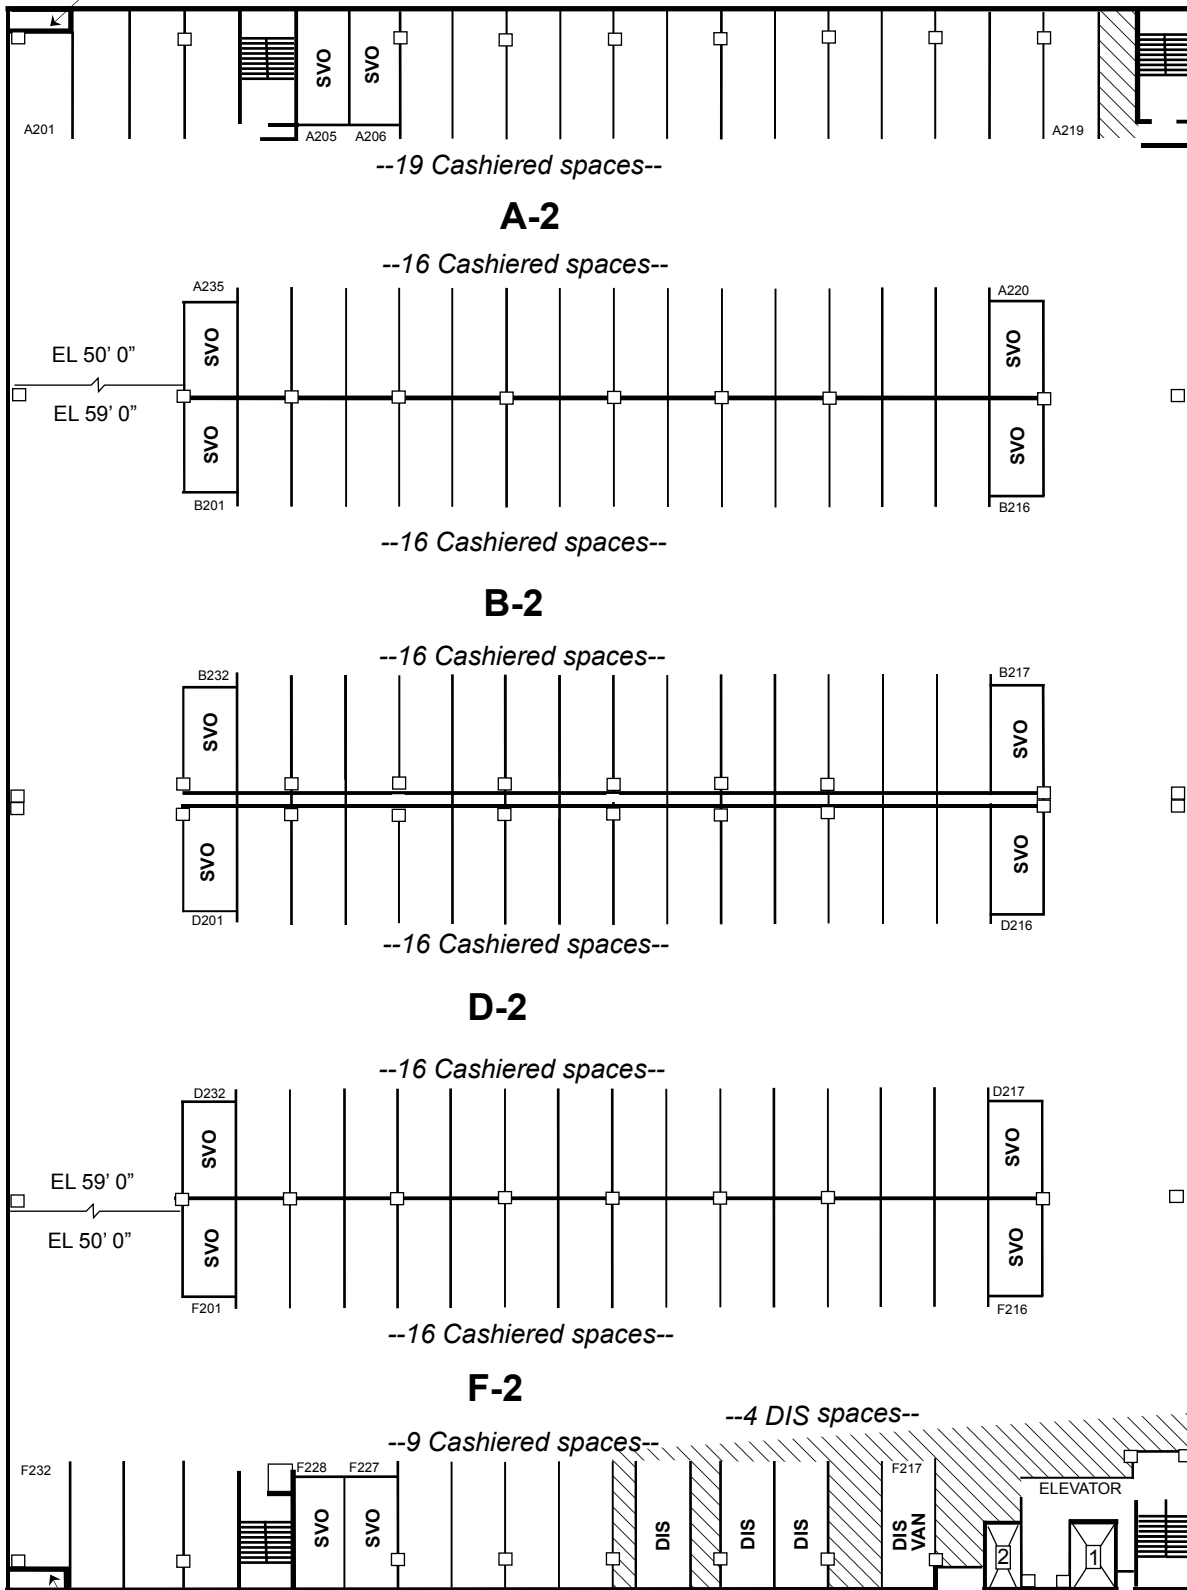

North Carroll Street

West Dayton Street


Layer	Revision Date
Base	1 / 29 / 2003
Utility	5 / 17 / 2013 (empty)
Lights	5 / 24 / 2001
Sign Inv.	4 / 26 / 2013
Printed	5 / 17 / 2013

TOTAL SPACES THIS PAGE	
4	-DIS SPACE
124	-CASHIERED SPACES*
*16 of which are SVO spaces	

STATE ST. CAPITOL GARAGE

LEVEL 3


West Johnson Street

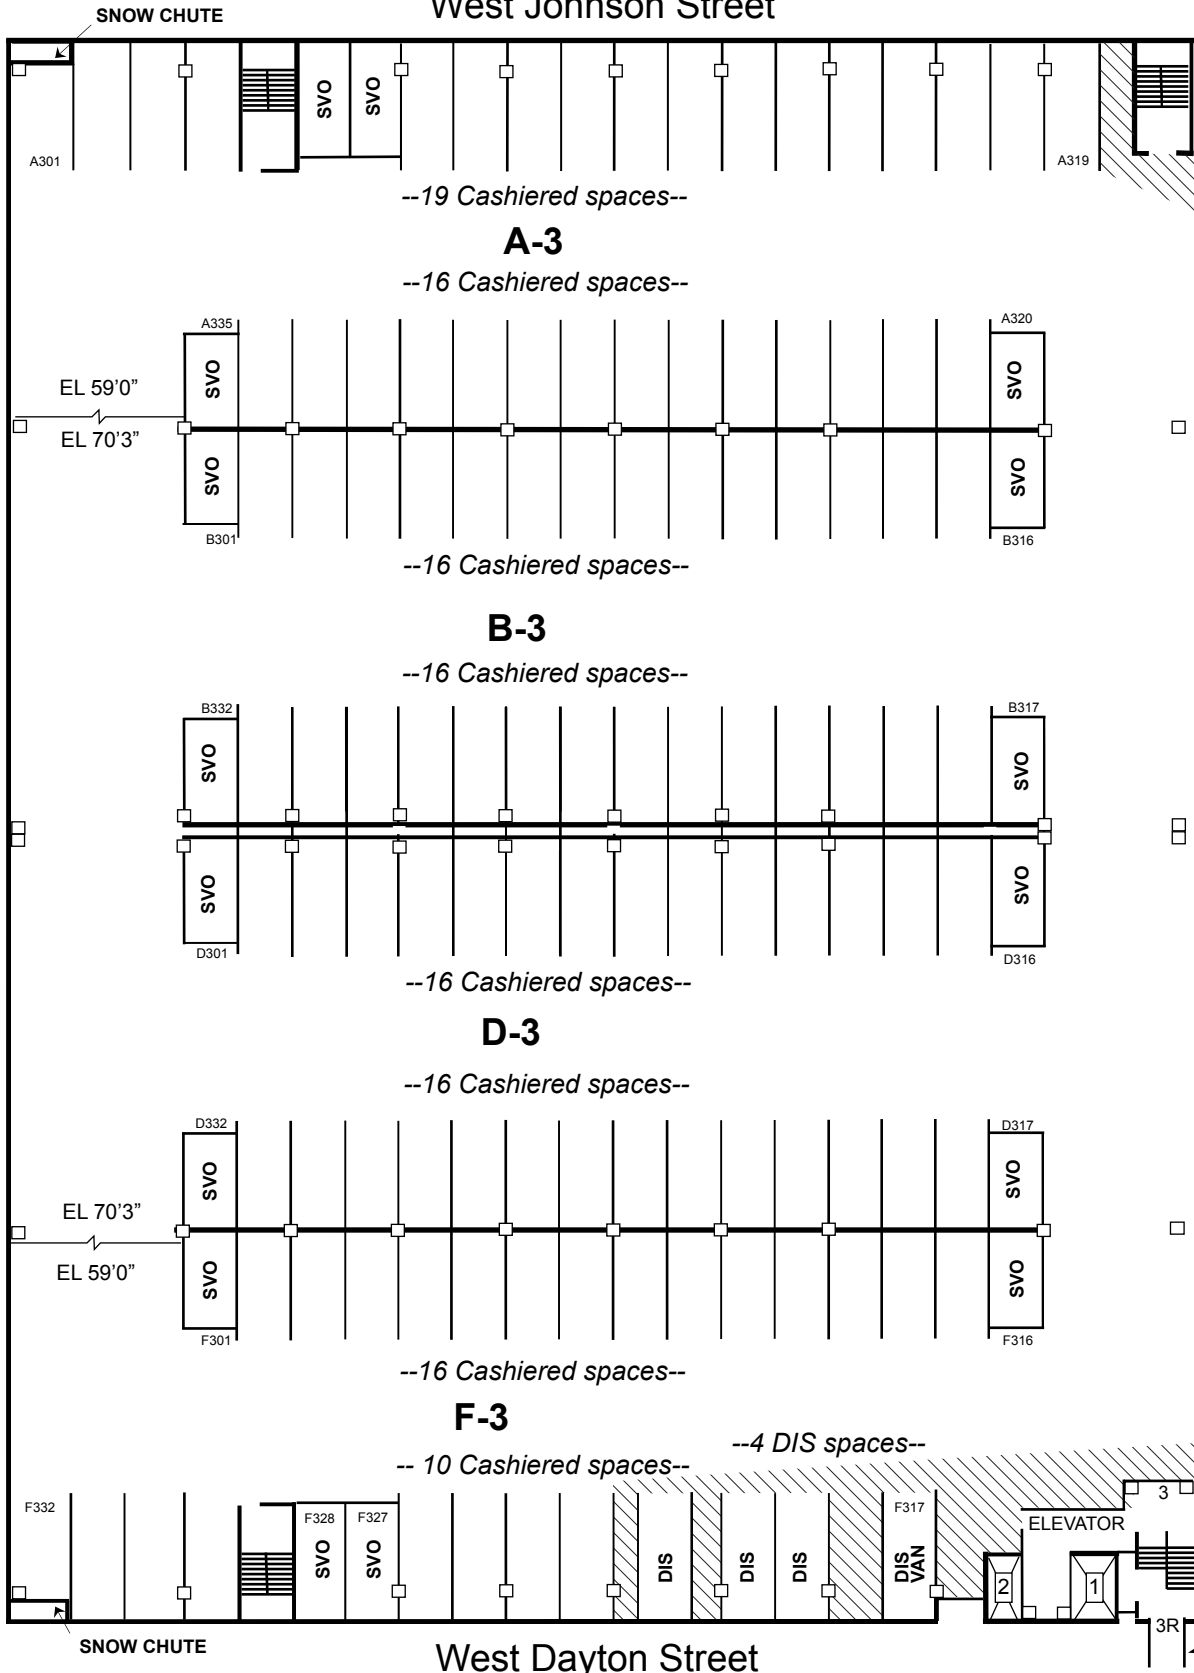

North Carroll Street

SKYWALK

Layer	Revision Date
Base	1 / 29 / 2003
Utility	5 / 17 / 2013 (empty)
Lights	5 / 24 / 2001
Sign Inv.	1 / 14 / 2011
Printed	5 / 17 / 2013

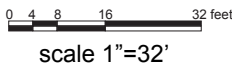


TOTAL SPACES THIS PAGE

4 -DIS SPACES
 125 -CASHIERED SPACES*
 *16 of which are SVO spaces

STATE ST. CAPITOL GARAGE

LEVEL 4

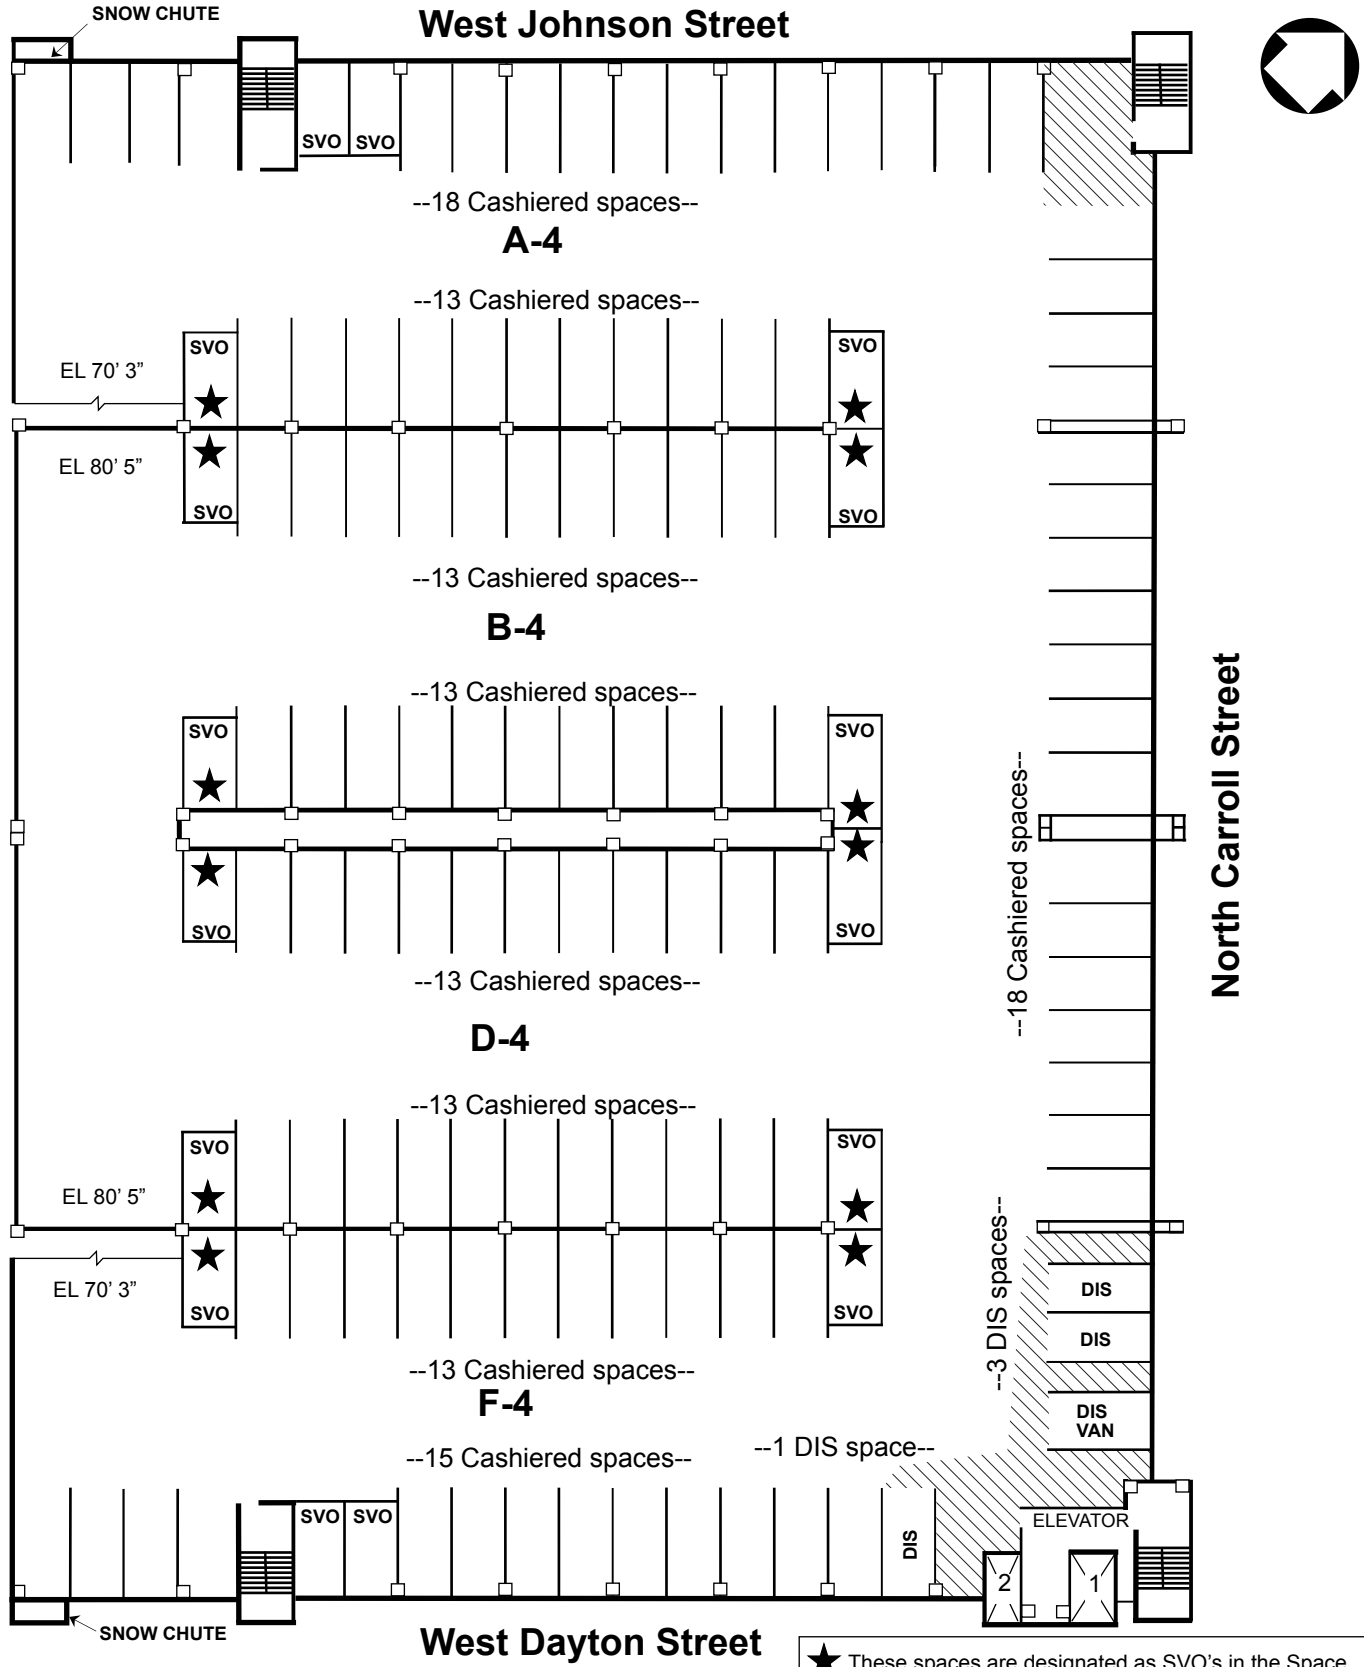


4 -DIS SPACES
 129 -CASHIERED SPACES*
 *16 of which are SVO spaces (12 are painted and designated as SVO in the Space Maintenance System but not signed.)
 TOTAL SPACES THIS PAGE - 133

Layer	Revision Date
Base	1 / 29 / 03
Utility	5 / 17 / 13 (empty)
Lights	5 / 24 / 01
Sign Inv.	1 / 14 / 11
Printed	5 / 17 / 13

★ These spaces are designated as SVO's in the Space Maintenance System and the end lines are painted. They **do not** have SVO signs posted due to the difficulty of mounting signs at these particular locations. Signs may be added if required on a case by case basis.

scale 1"=32'

STATE ST. CAPITOL GARAGE

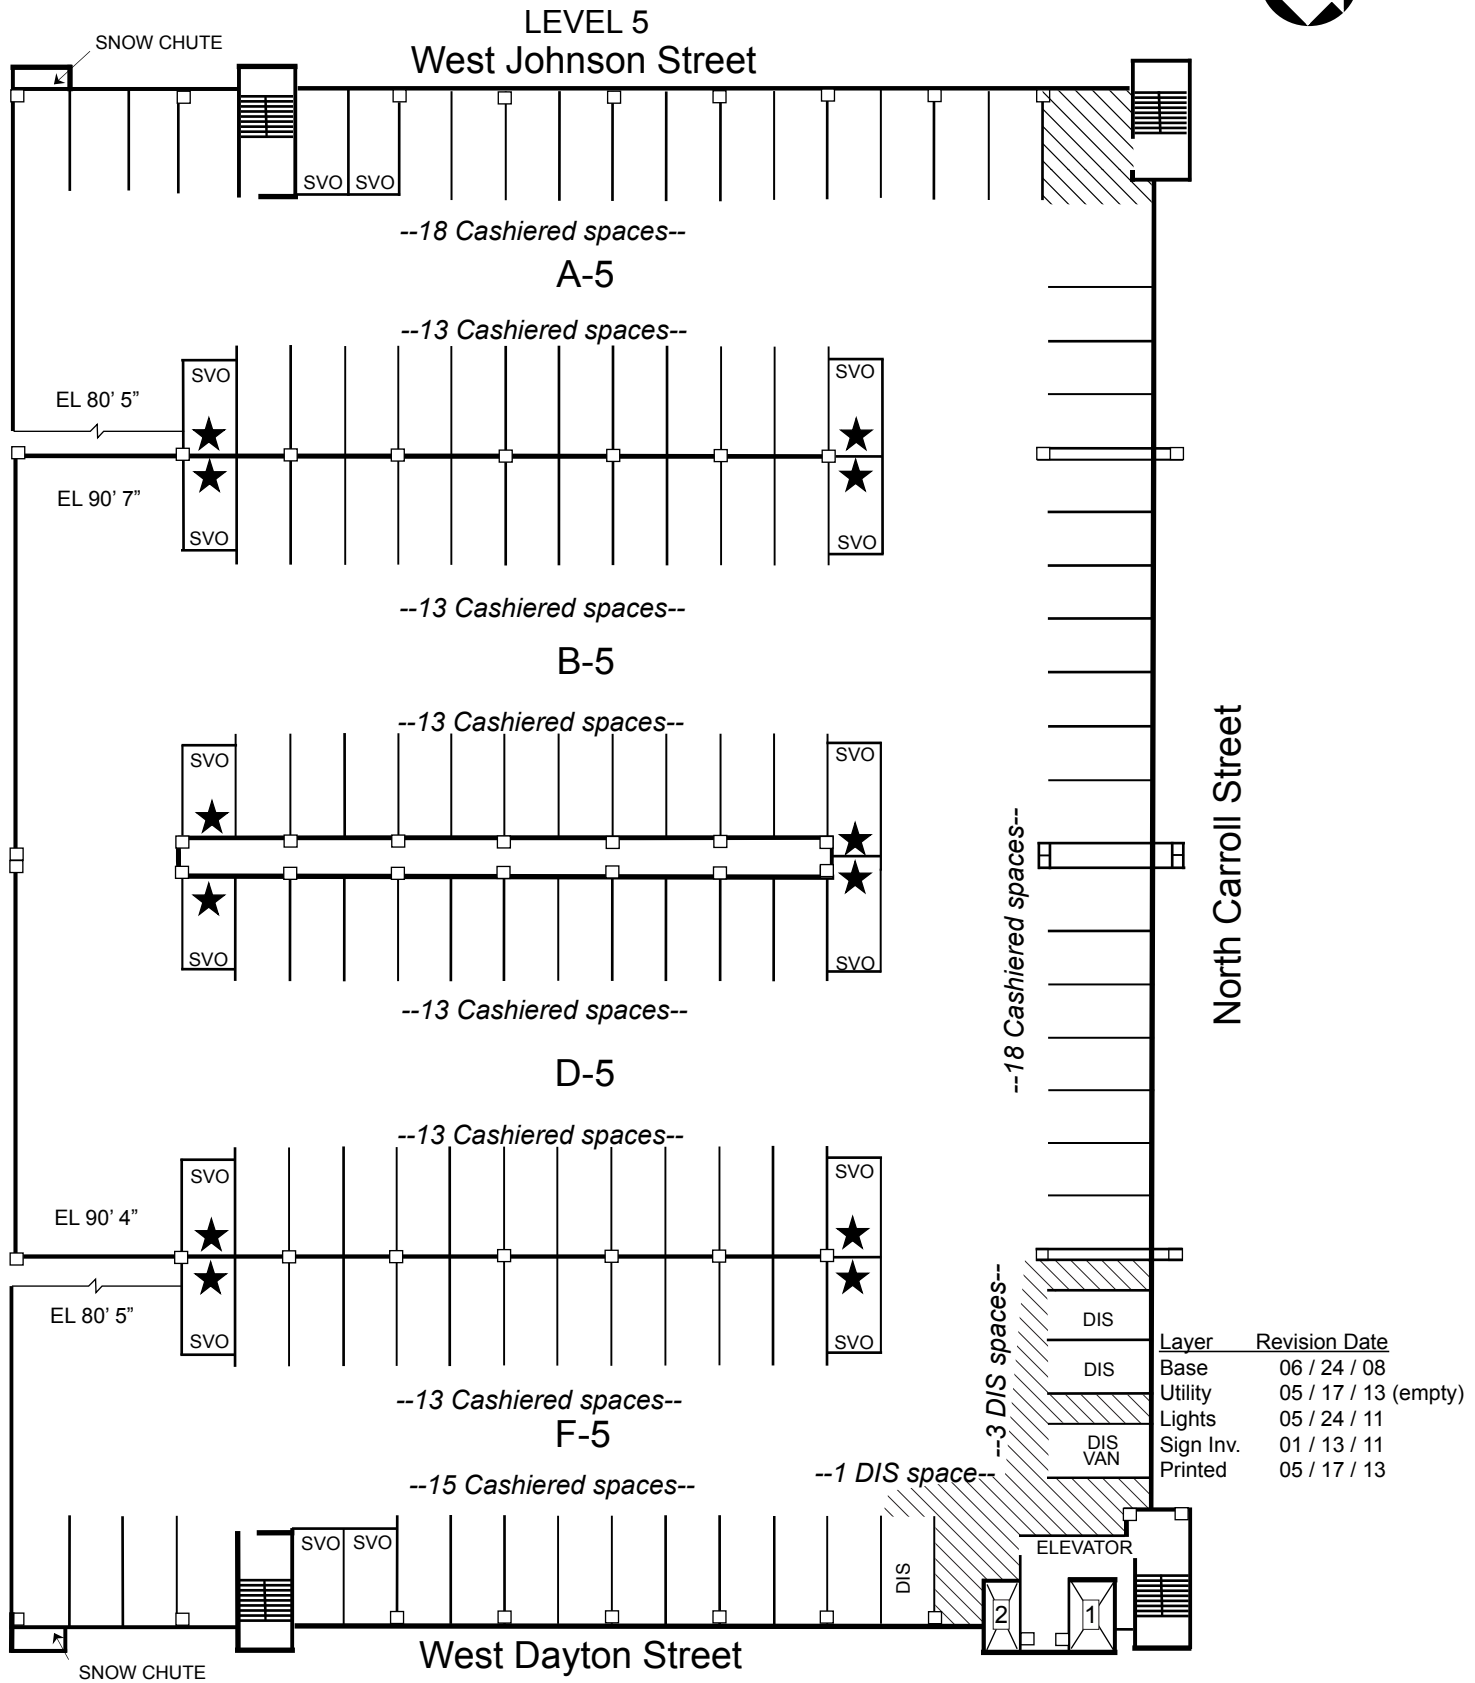

TOTAL SPACES THIS PAGE
 4 -DIS SPACES
 129 -CASHIERED SPACES*
 *16 of which are SVO spaces (12 are painted and designated as SVO in the Space Maintenance System but not signed.)


★ These spaces are designated as SVO's in the Space Maintenance System and the end lines are painted. They do not have SVO signs posted due to the difficulty of mounting signs at these particular locations. Signs may be added if required on a case by case basis.

scale 1"=32'

STATE ST. CAPITOL GARAGE



LEVEL 6

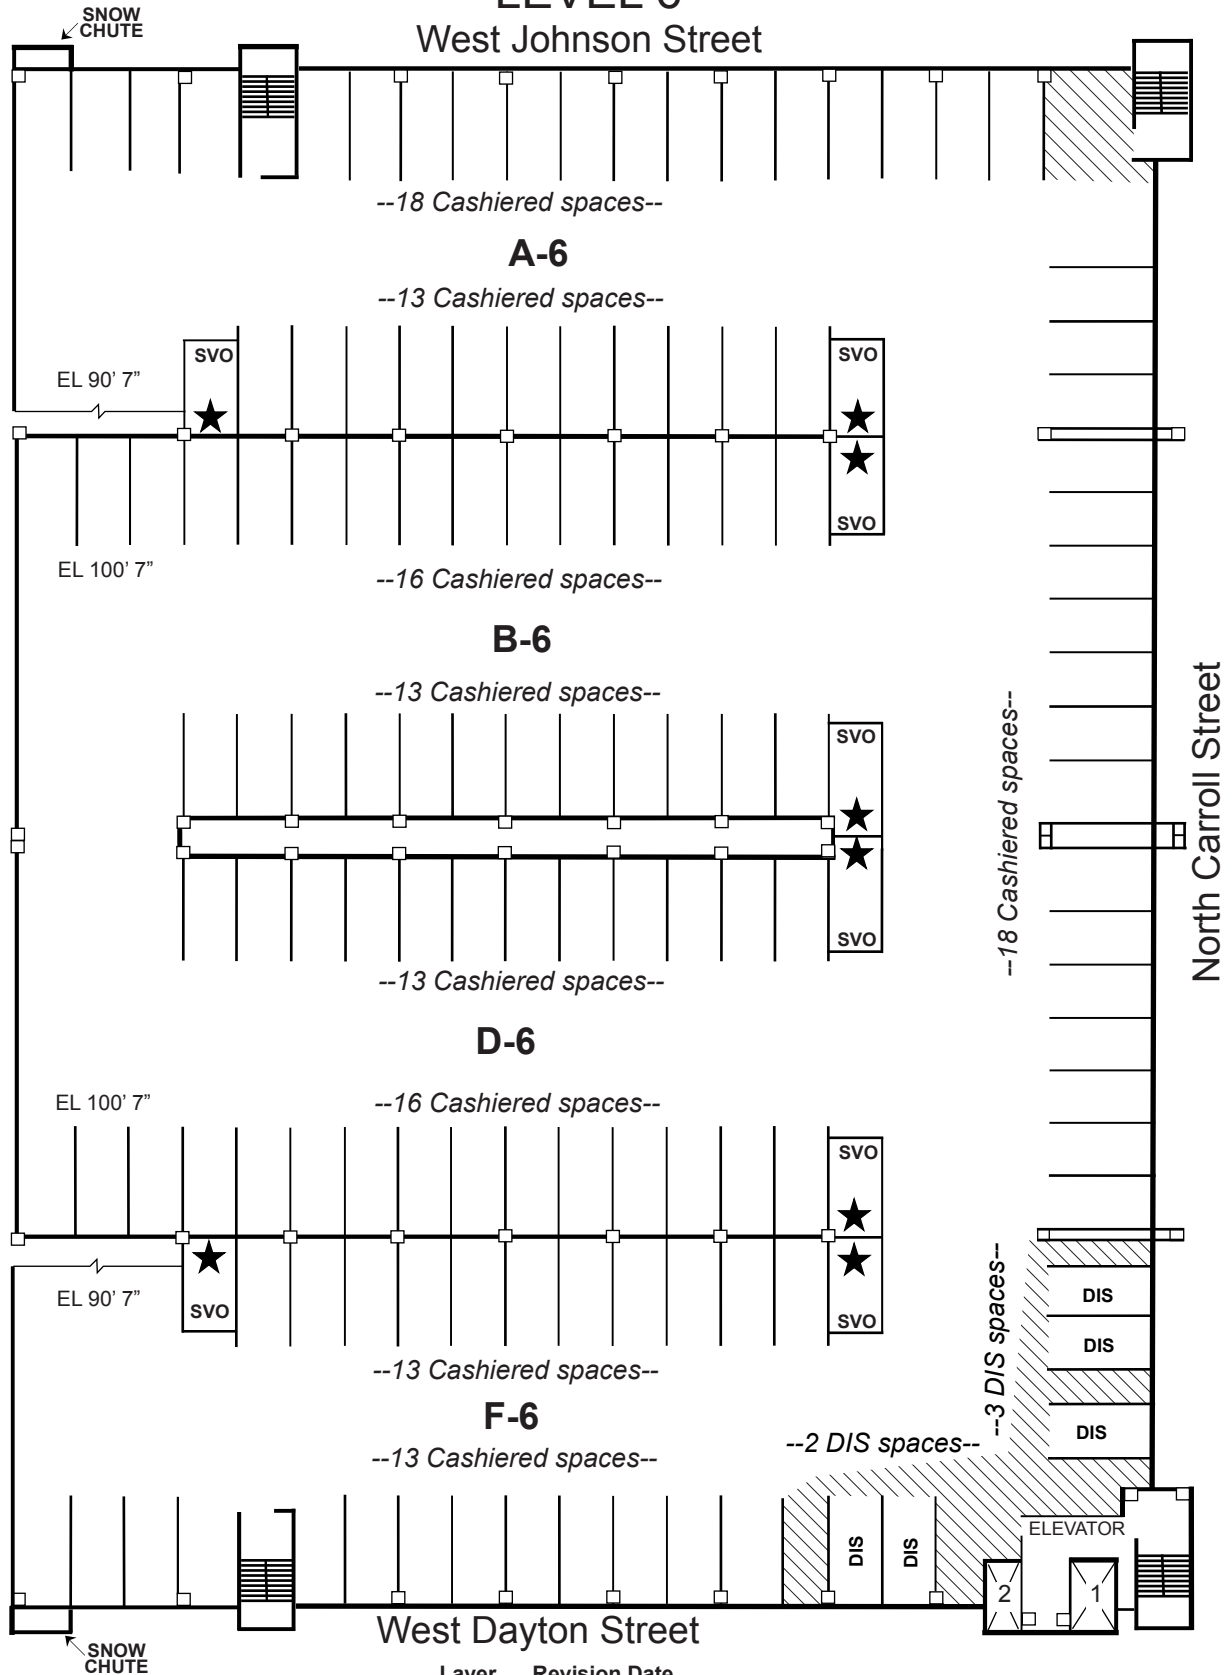

TOTAL SPACES THIS PAGE
 5 - DIS spaces
 133 - CASHIERED SPACES*
 * 8 of which are SVO's
 (Painted and designated as SVO in the Space Maintenance System but not signed.)

Layer	Revision Date
Base	1/29/2003
Utility	6/24/2013
Lights	5/31/2001
Sign Inv.	1/24/2011
Printed	5/17/2013

★ These spaces are designated as SVO's in the Space Maintenance System and the end lines are painted. They do not have SVO signs posted due to the difficulty of mounting signs at these particular locations. Signs may be added if required on a case by case basis.

scale 1" = 32'