


0709-143-0201-6  
MADISON INN LIMITED  
PARTNERSHIP  
601 LANGDON ST

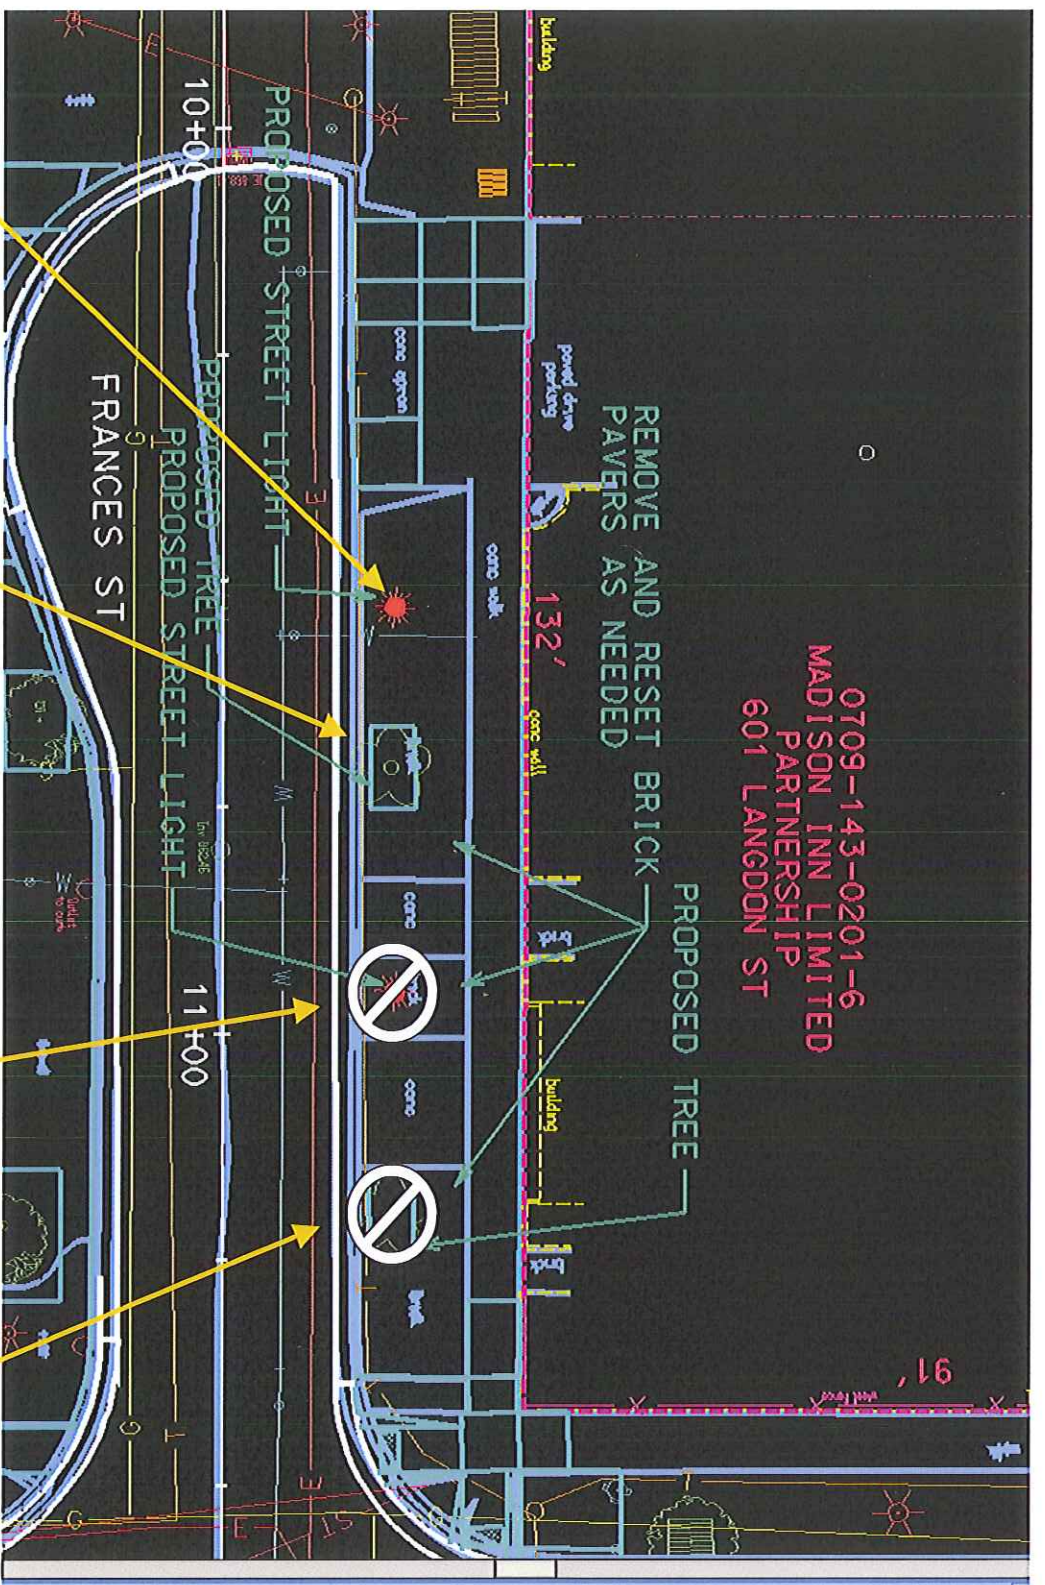

KEEP STREET LIGHT\*  
\* Switch, if necessary/as seen fit

KEEP TREE\*

DELETE STREET LIGHT

DELETE TREE