

Ordinance No. _____

I.D. No. _____

Date Adopted: _____

Date Published: _____



Aldermanic District Attached to: _____

Hatched Area : 1,453.960 s.f.; 33.38 Acres; Square Miles: 0.0522

EXHIBIT B




GRAPHIC SCALE: 1" = 300'

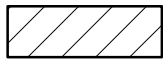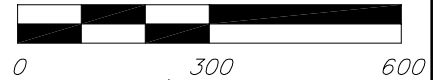

HATCHING DEPICTS LIMITS OF AREA TO BE
ATTACHED TO THE CITY OF MADISON FROM
THE TOWN OF MIDDLETON.

LEGEND:

--- = EXISTING CITY OF
MADISON CORPORATE
BOUNDARY

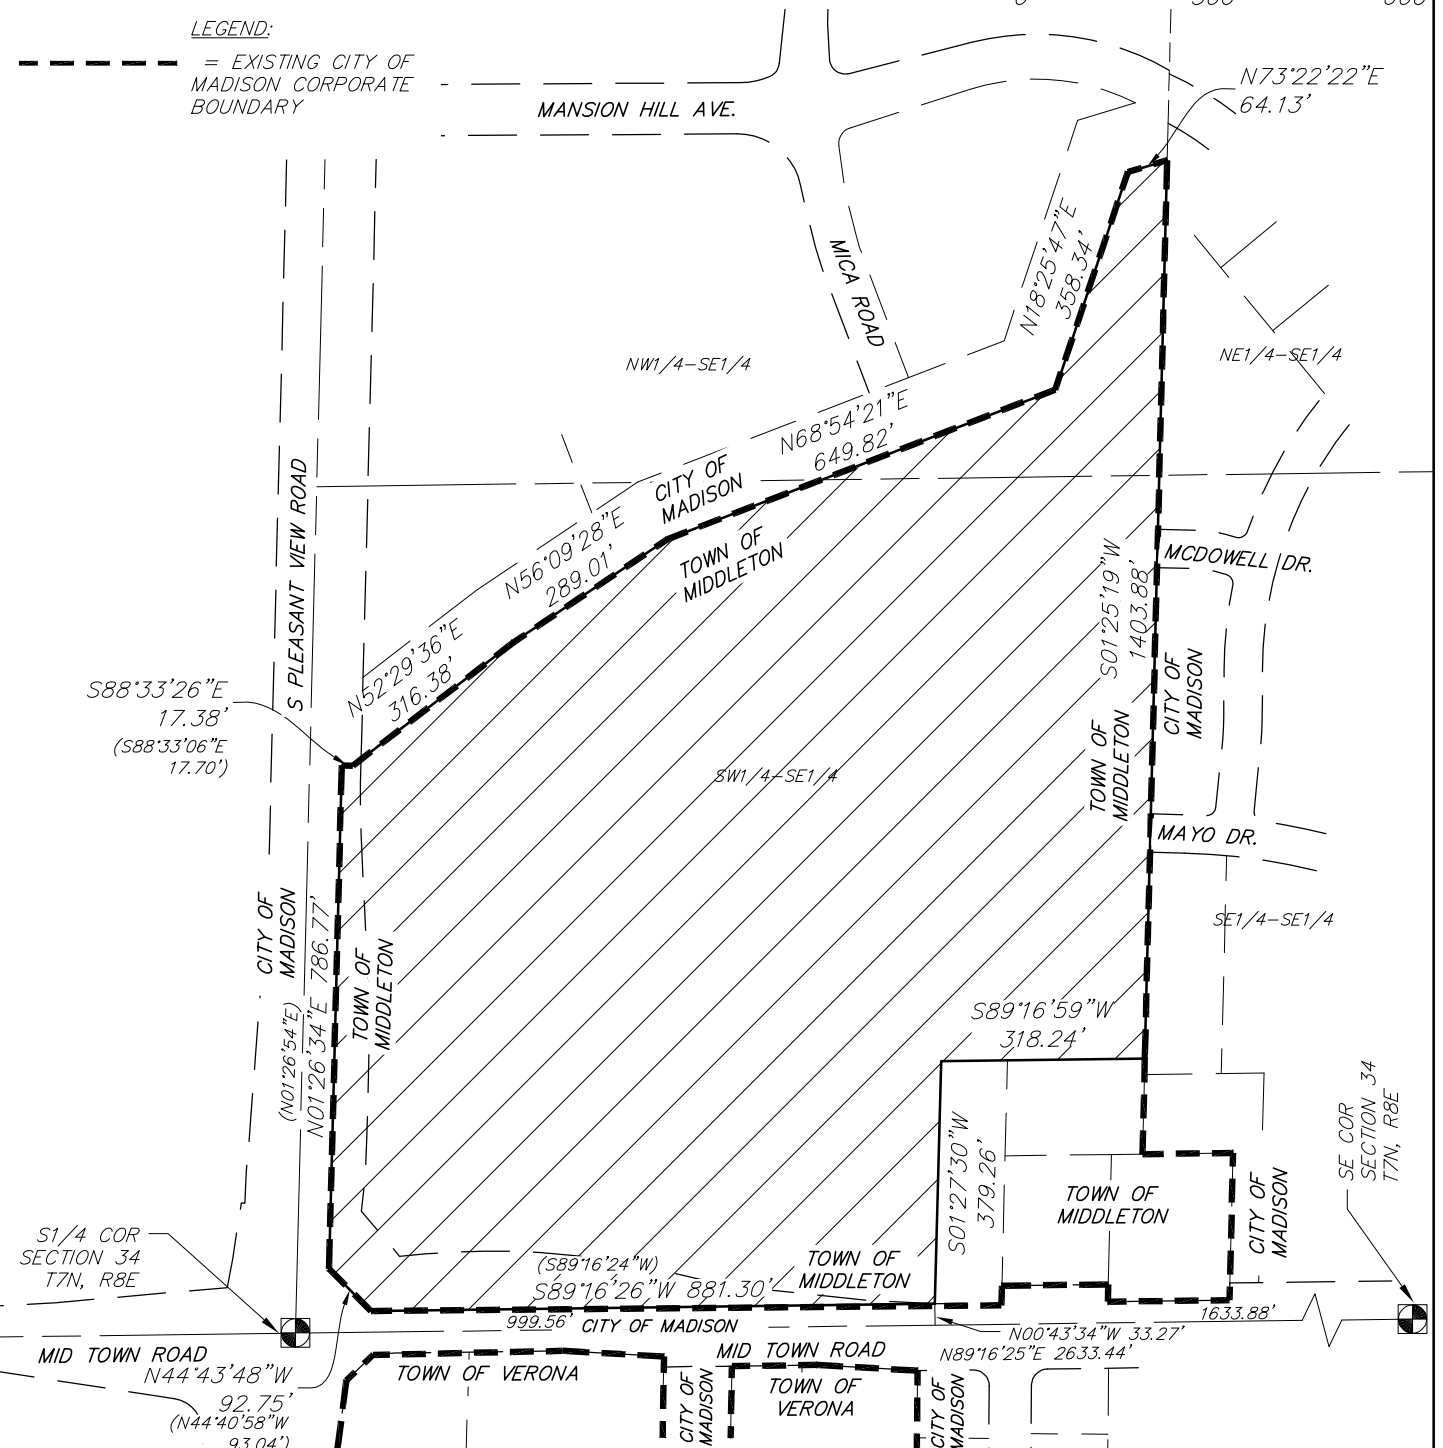

vierbicher
planners | engineers | advisors



Job #: 240226
Date: 09/22/2025
Rev:
Drafted By: PSPE
Checked By: KPAP

ATTACHMENT MAP

SHEET
1 OF 1