

S. PARK STREET

CEDAR STREET

BELD STREET

Remove Existing Continental Crosswalk

Install Continental Crosswalk Epoxy

Install 6" Crosswalk Epoxy

Install 24" Stop Epoxy


Install Bike Symbol Epoxy

Install 4" Double Yellow Epoxy

Install 24" Stop Epoxy

Install Continental Crosswalk Epoxy

Remove Existing Crosswalk

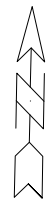


M-1

M-2

M-1

M-2

PAVEMENT MARKING PLAN	11202	MARK	REVISION	DATE	BY
CEDAR STREET (S. PARK TO GILSON)	MADISON, WI	Designed By: SDU	Date: 10/19/2021 2:53 PM	Scale: 1:30	M-1
M:\DESIGN\Projects\11202\CAD\Traffic\11202TE-Pvmt-Mrk.dwg	CONTRACT NO: ----	11202			
	11202				
	M-1				

M-1


M-2

M-1

M-2

CEDAR STREET

Install Chevron Epoxy

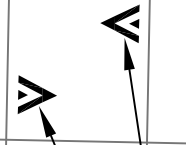

M-2

M-3

M-2

M-3

HICKORY STREET


Install 6" Crosswalk Epoxy

Install 24" Stop Epoxy

Install 6" Crosswalk Epoxy

Install Yellow Curb Epoxy

Install 24" Stop Epoxy

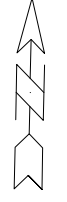

11202
M-2

PAVEMENT MARKING PLAN

CEDAR STREET (S. PARK TO GILSON)


M:\DESIGN\Projects\11202\CAD\Traffic\11202TE-Pvmt-Mrk.dwg

11202

MADISON, WI

CONTRACT NO: ----

MARK	REVISION	DATE	BY
11202	1	10/19/2021 3:03 PM	SDU
Scale: 1:30			M-2

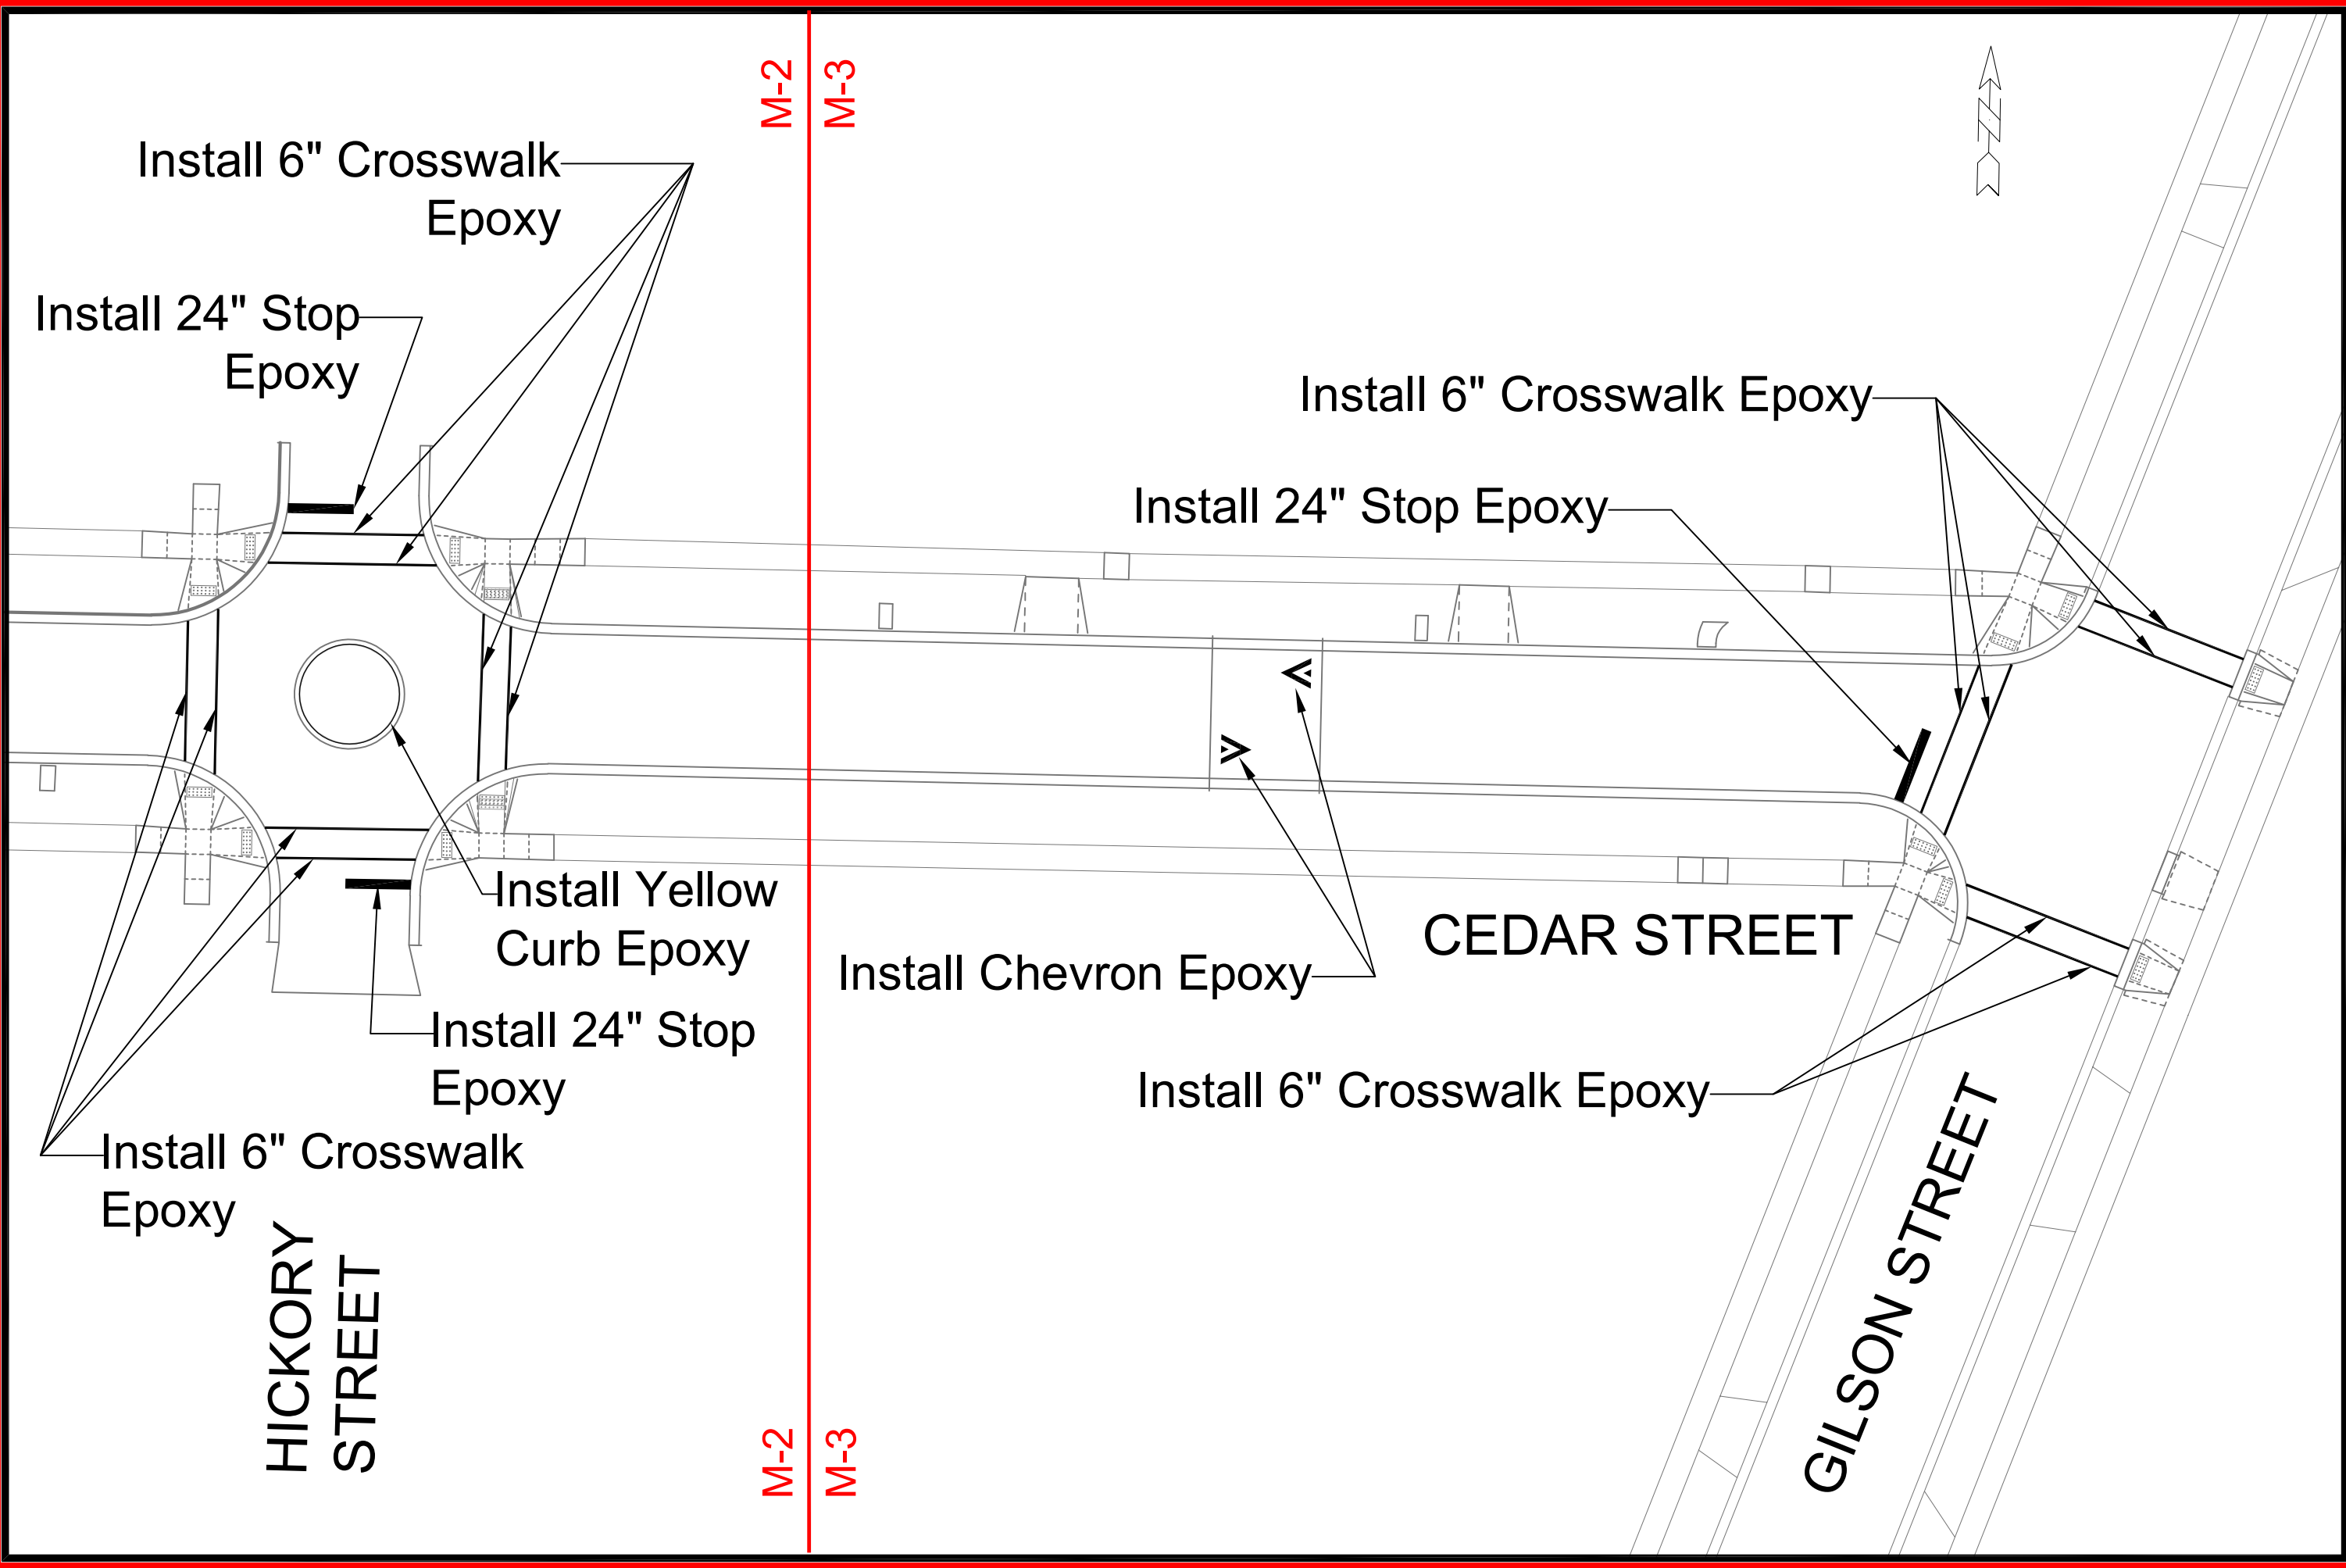

PAVEMENT MARKING PLAN	11202	MARK	REVISION	DATE	BY
CEDAR STREET (S. PARK TO GILSON)	MADISON, WI	11202	10/19/2021	3:04 PM	M-3
M:\DESIGN\Projects\11202\CAD\Traffic\11202TE-Pvmt-Mrk.dwg	CONTRACT NO:				
CITY OF MADISON WISCONSIN	11202				
	M-3				