


# SUBJECT EASEMENT AREA

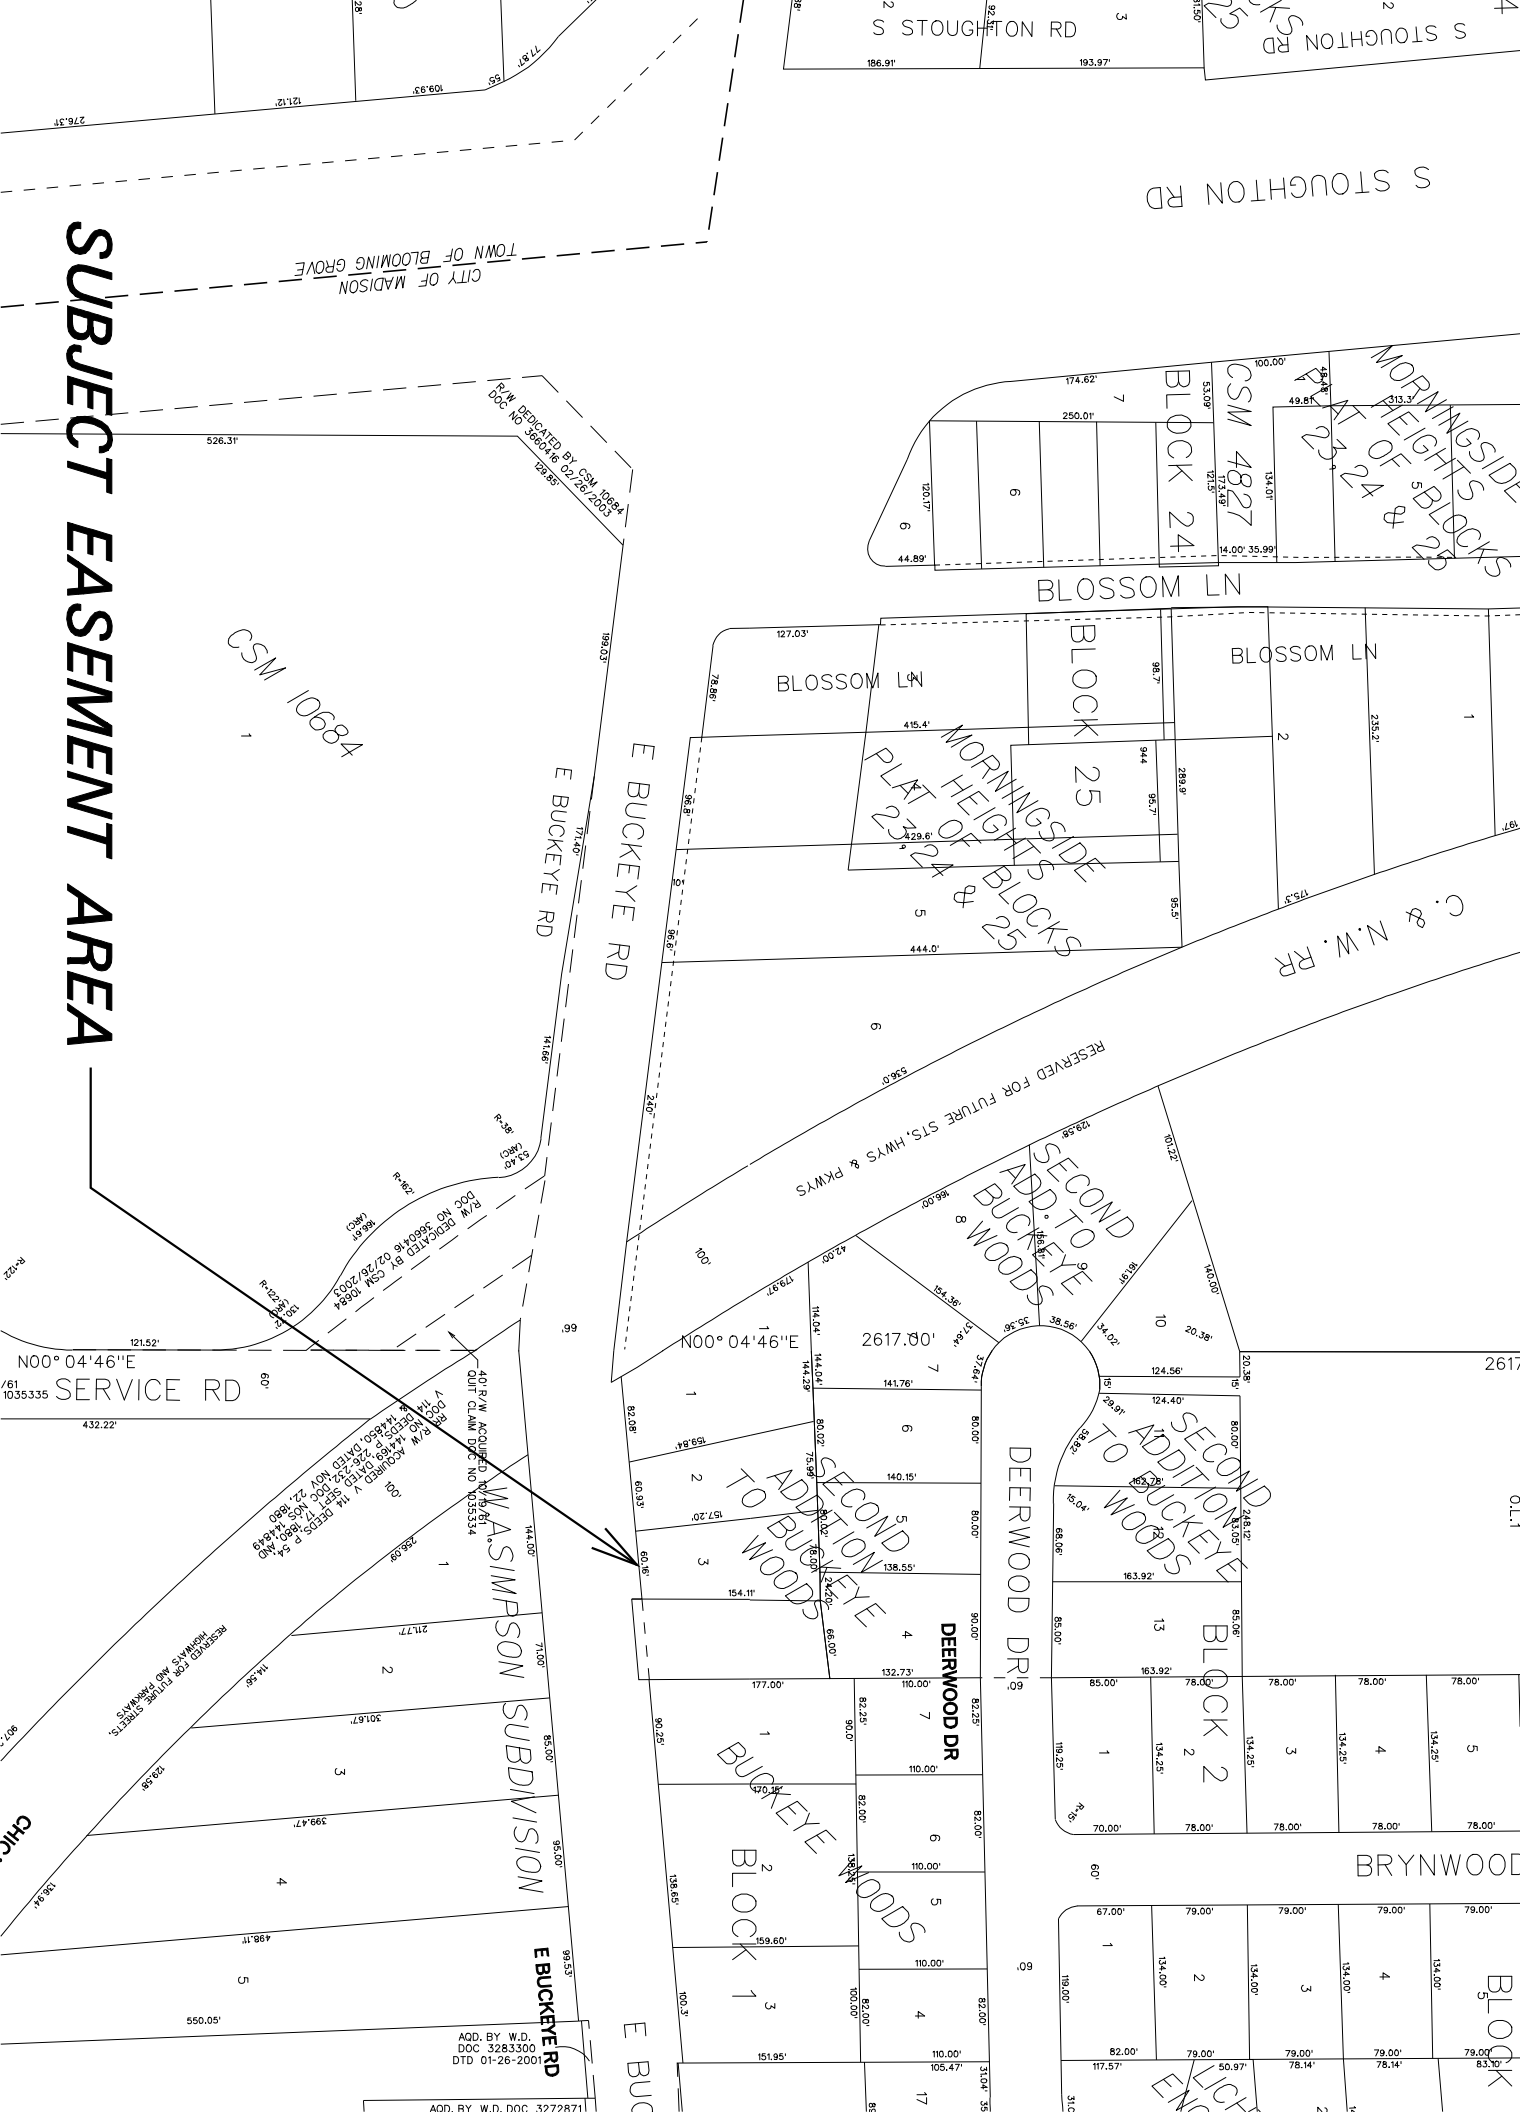

**SUBJECT EASEMENT AREA**

CSM 10684

CITY OF MADISON  
TOWN OF BLOOMING GROVE

R/W DEDICATED BY CSM 10684  
DOC NO 066416 DATED 02/28/2005

MORNINGSIDE  
PLAT OF HEIGHTS  
BLOCKS 23, 24 & 25

SECOND  
ADD. TO  
BUCKEYE  
WOODS

SECOND  
ADD. TO  
BUCKEYE  
WOODS

SECOND  
ADD. TO  
BUCKEYE  
WOODS

BUCKEYE  
WOODS

N00° 04' 46" E  
/81  
1035335 SERVICE RD

RESERVED FOR FUTURE STS., HWYS & PKWS  
RESERVED FOR FUTURE STS., HWYS & PKWS

CHIC.

ADD. BY W.D. 0052823 DOC  
0052823 DTD 01-26-2005  
ADD. BY W.D. 0052823 DOC  
0052823 DTD 01-26-2005  
ADD. BY W.D. 3272871

ENCLOSURE