




# Royster Corners Lots 2 & 3 Southwest Corner View - Cottage Grove Road



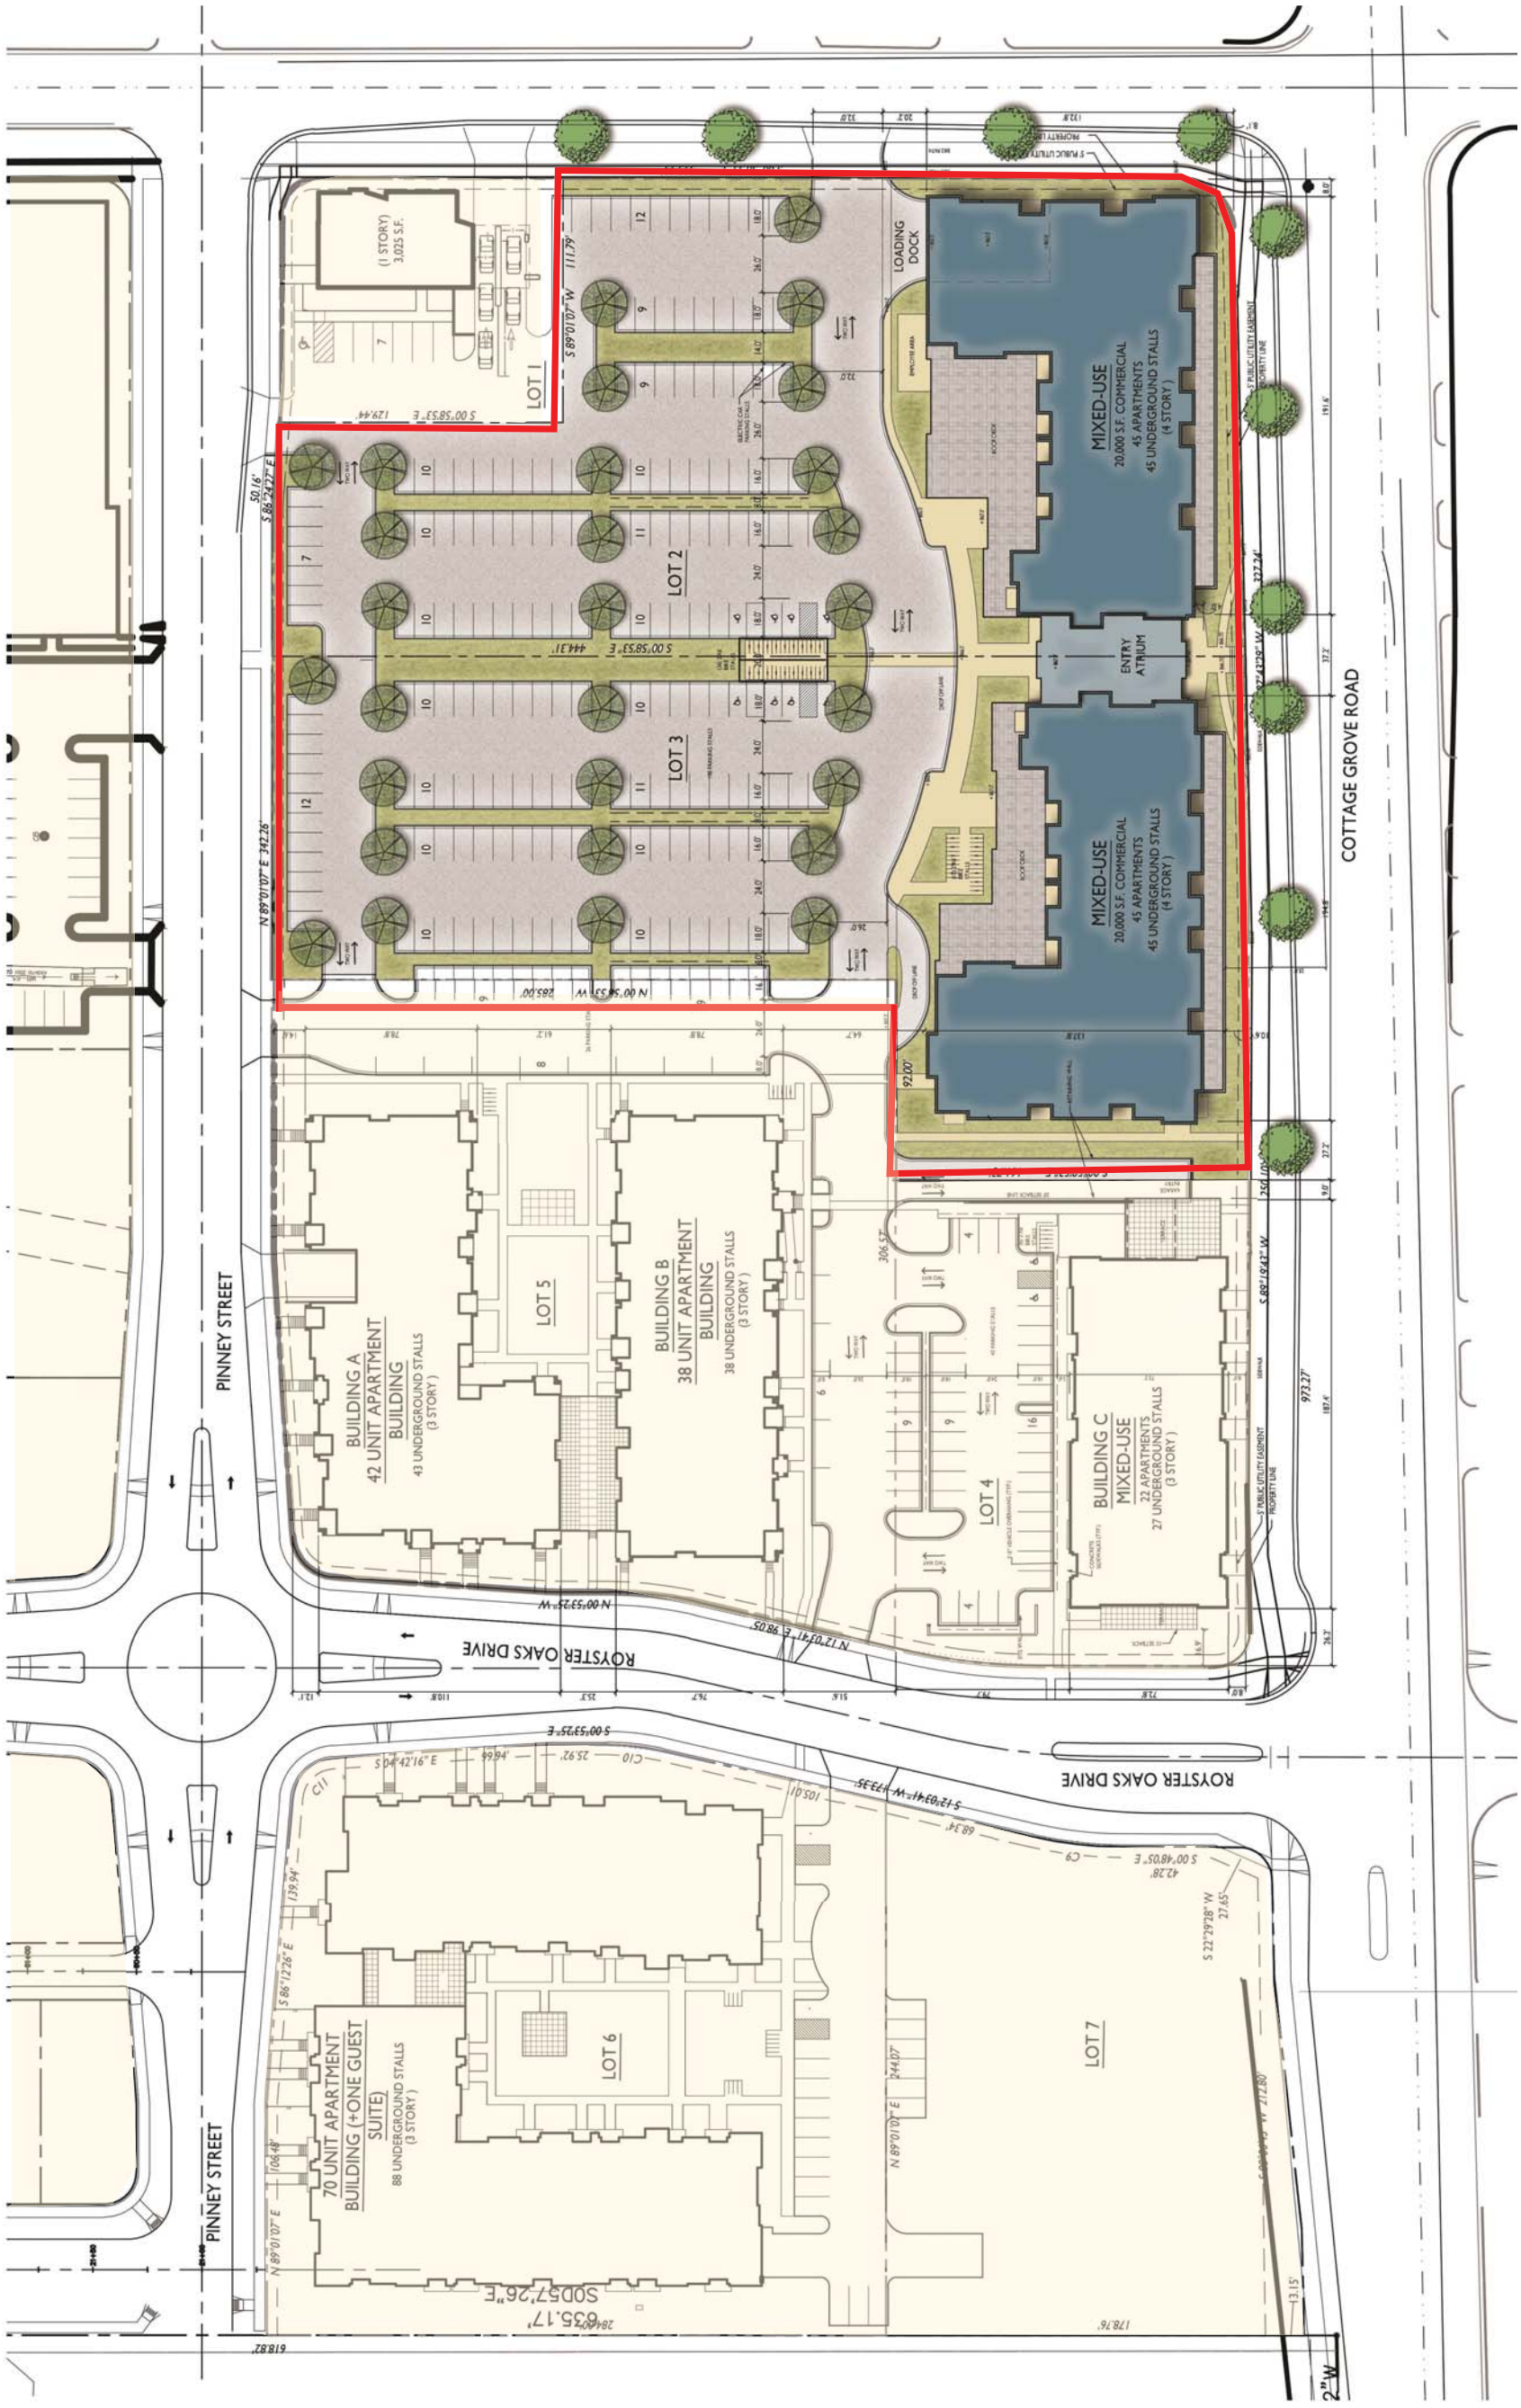


# Royster Corners Lots 2 & 3 Overall Site Plan



# Royster Corners Lots 2 & 3 Lower Level Parking Plan




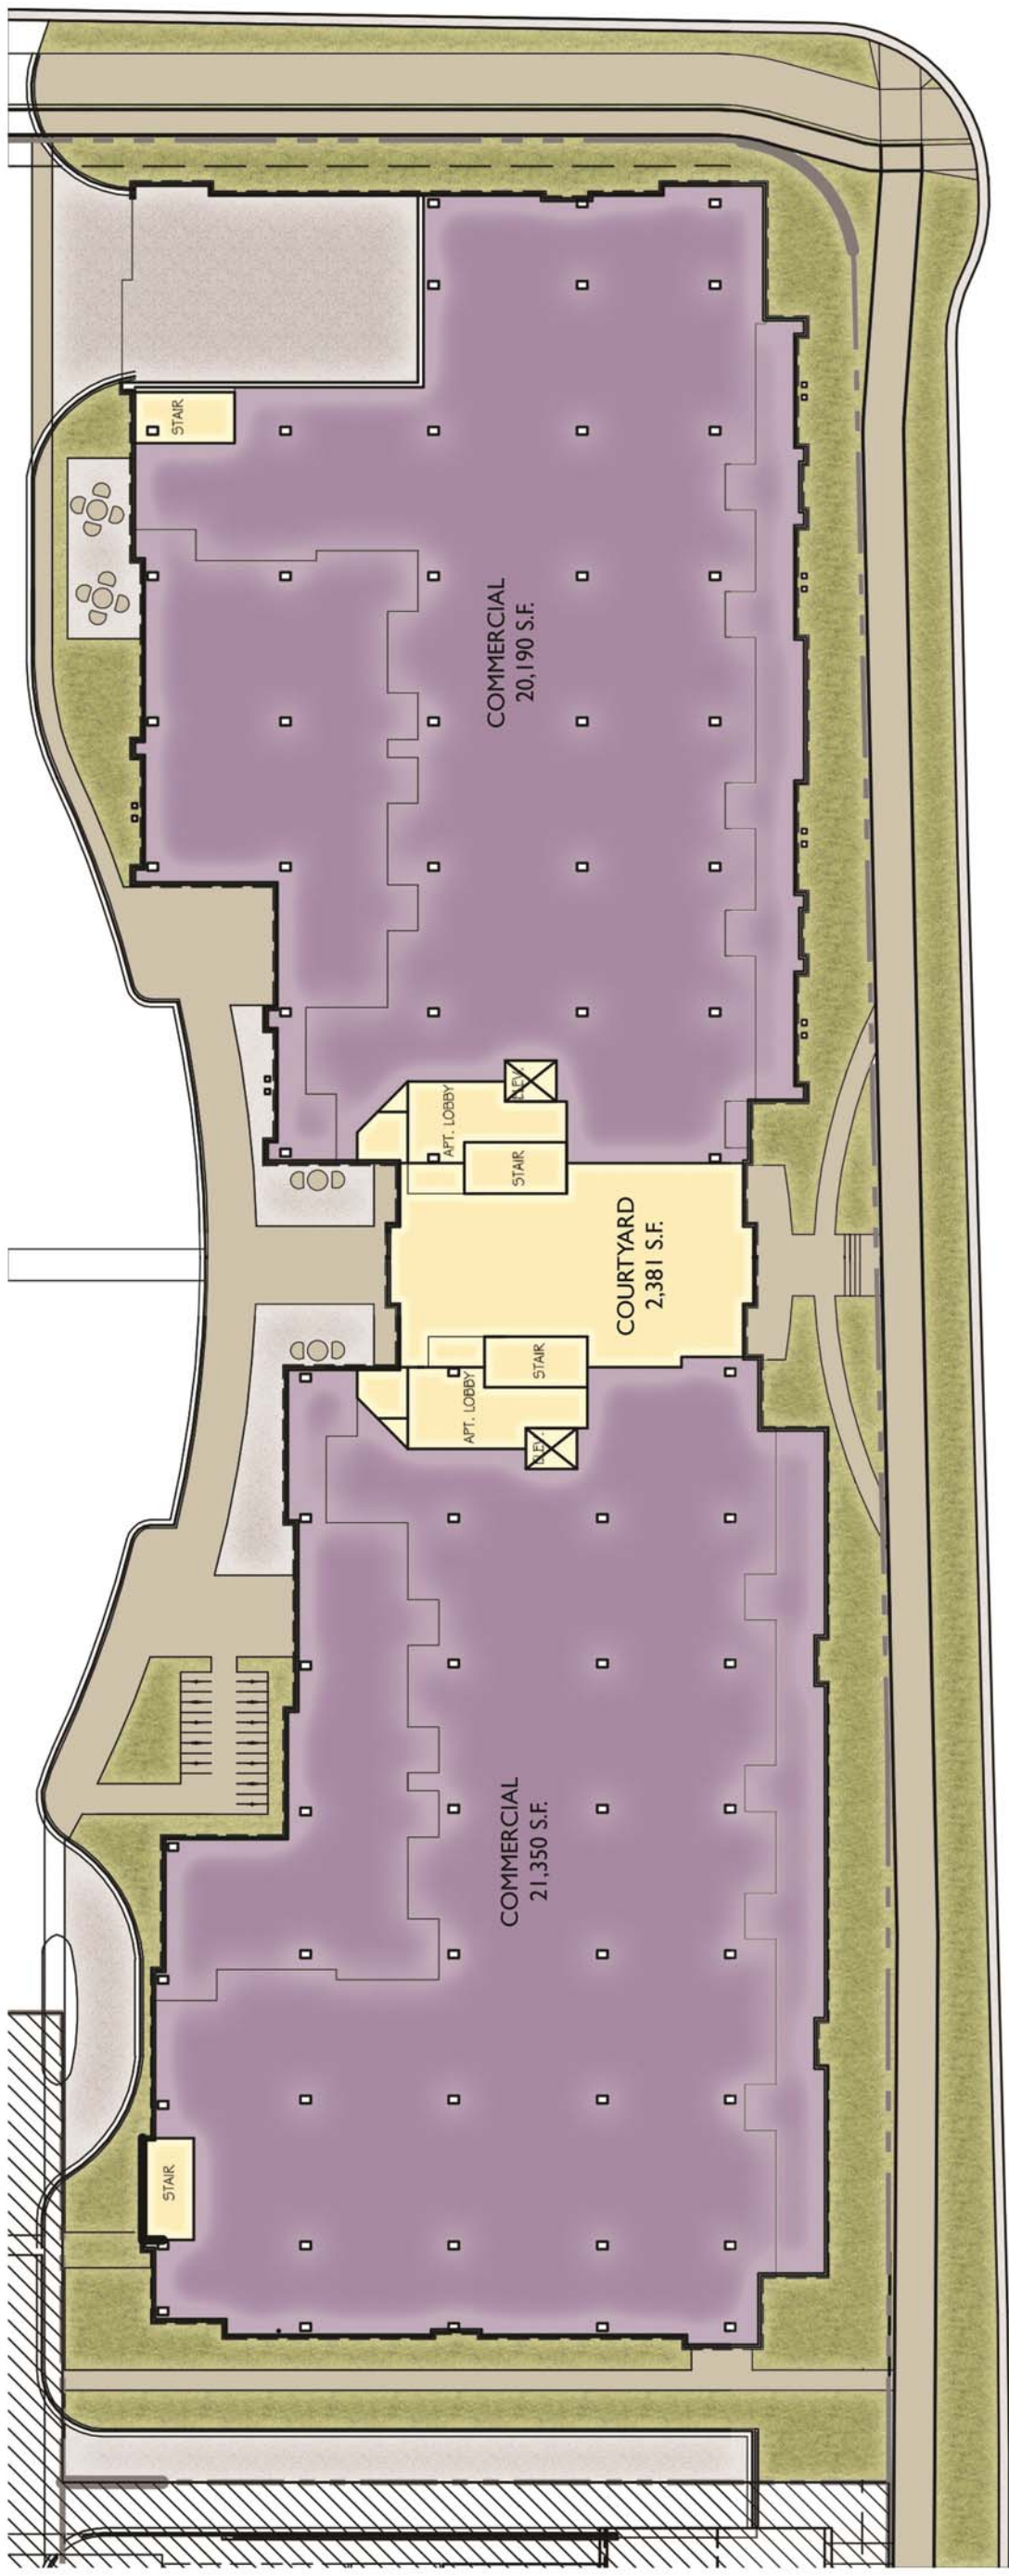

## Royster Corners Lots 2 & 3 First Level Floor Plan





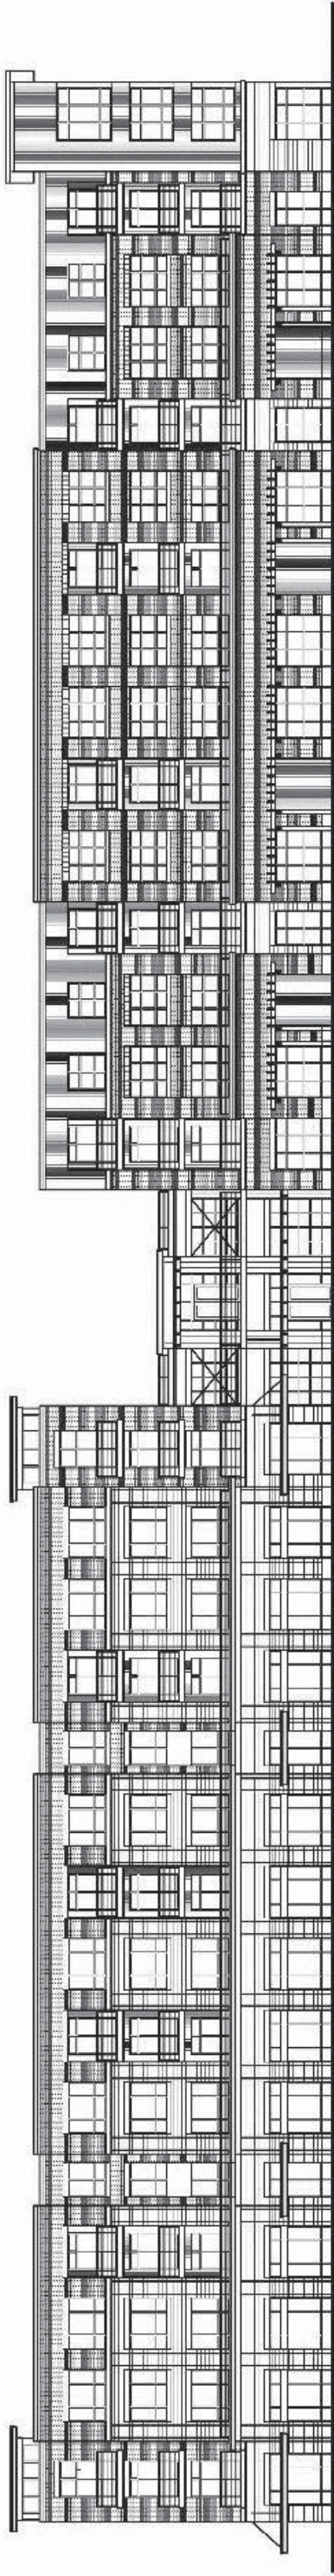

2 SOUTH ELEVATION - Cottage Grove Rd.

A-1.0  
1/16"=1'-0"

