




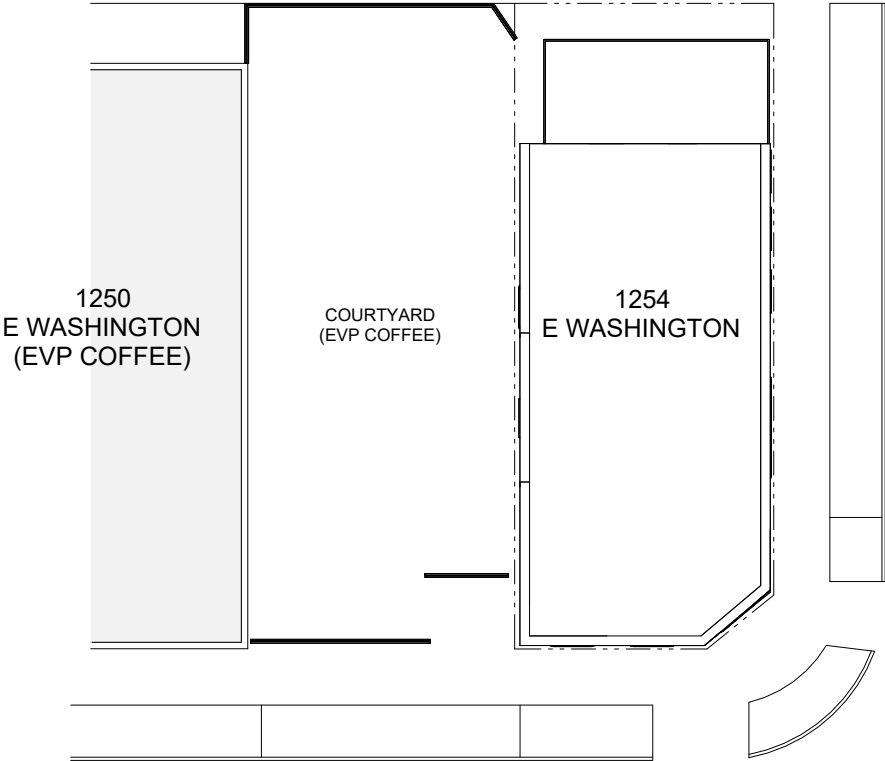


DRIVEWAY
(18 N BALDWIN)

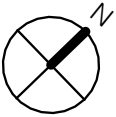


E WASHINGTON AVE

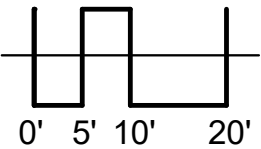


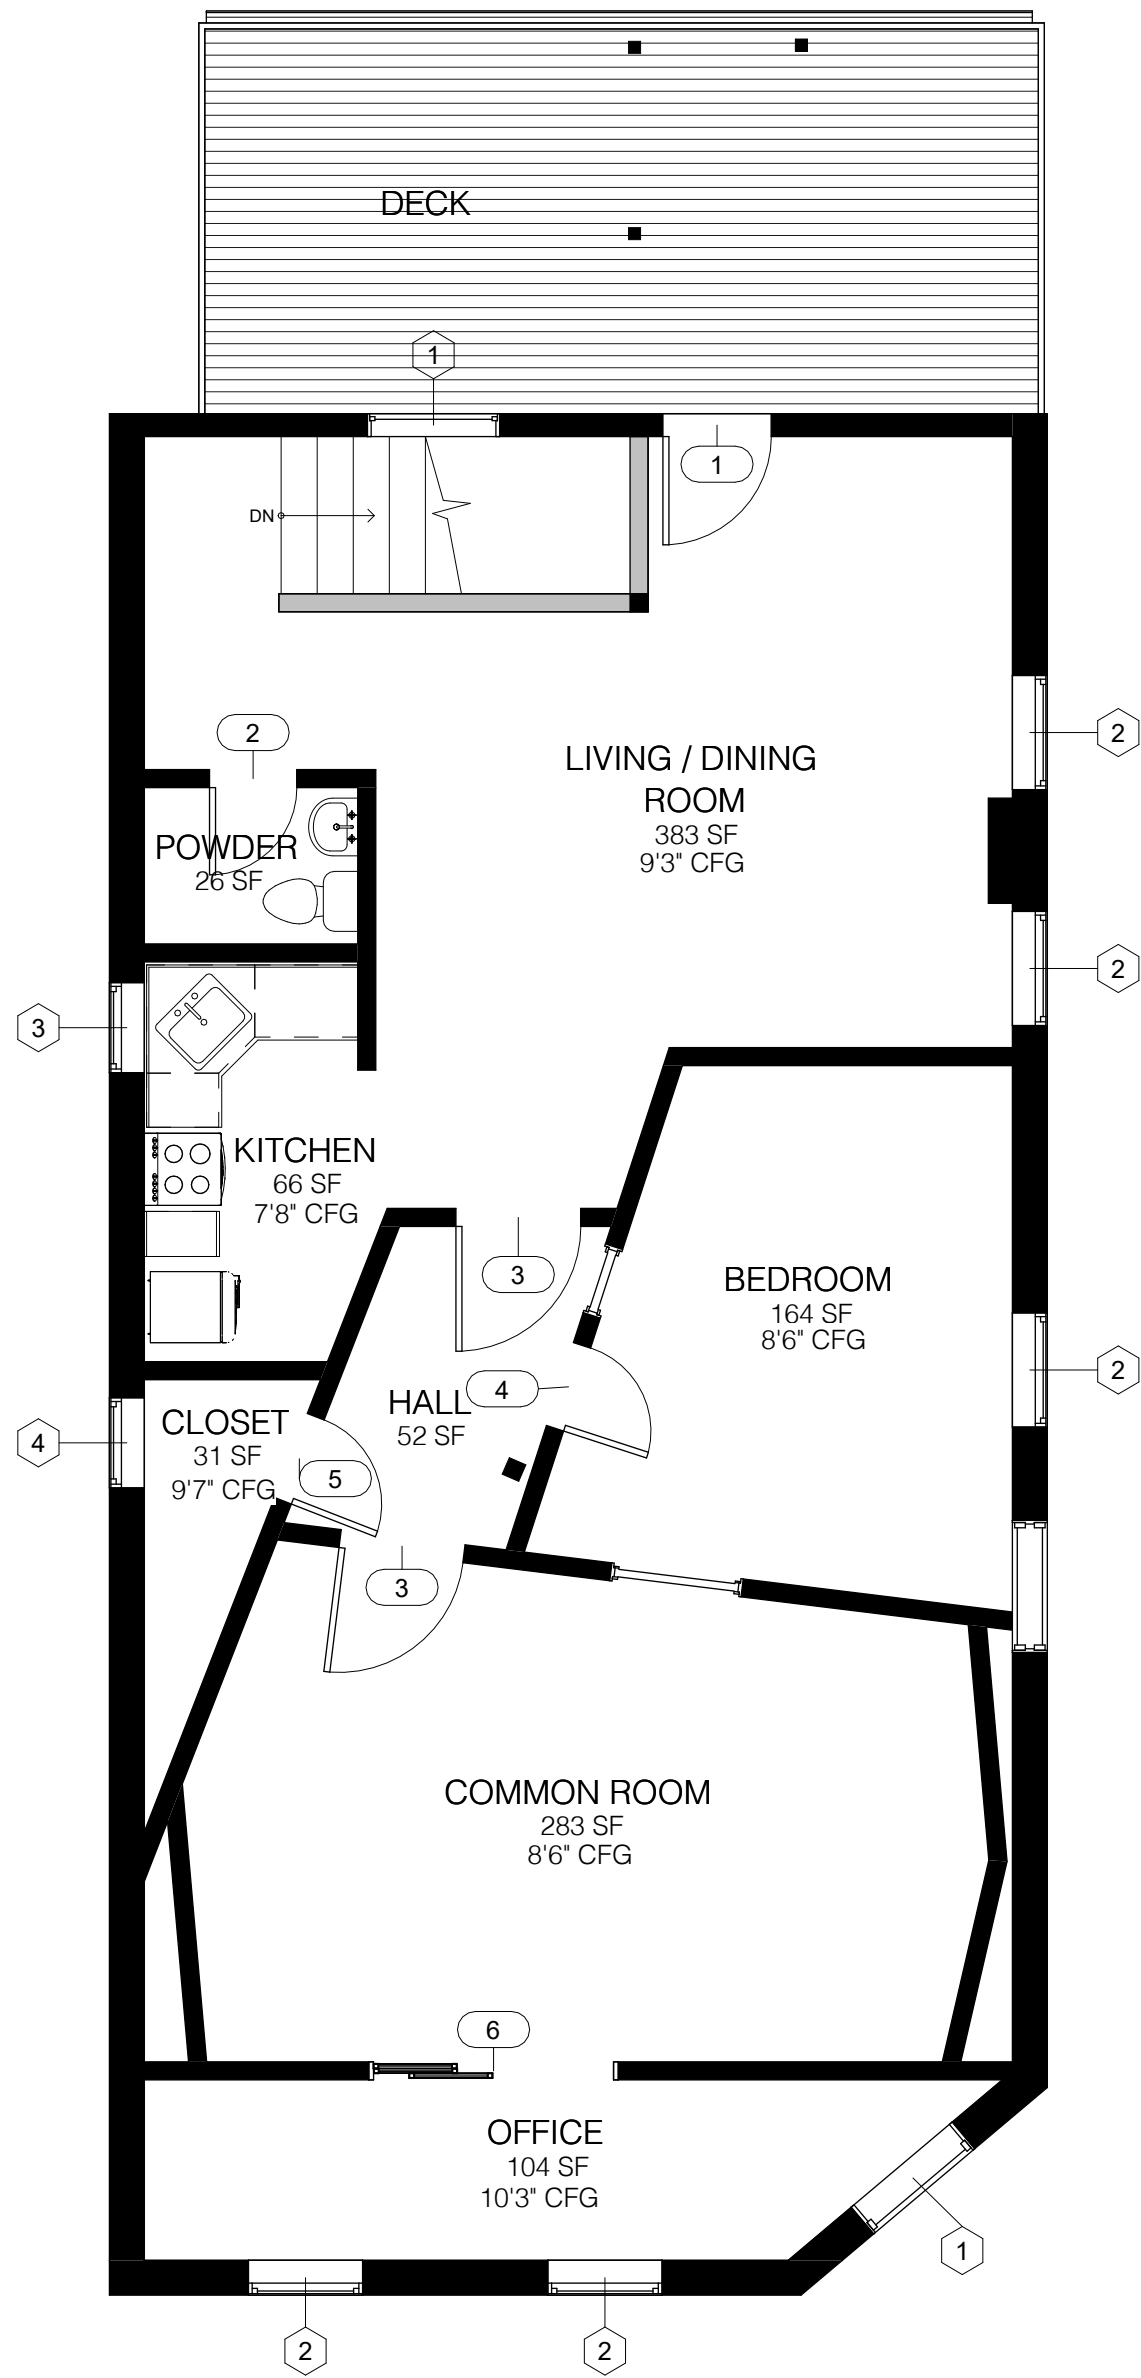

1 2nd FLOOR PLAN

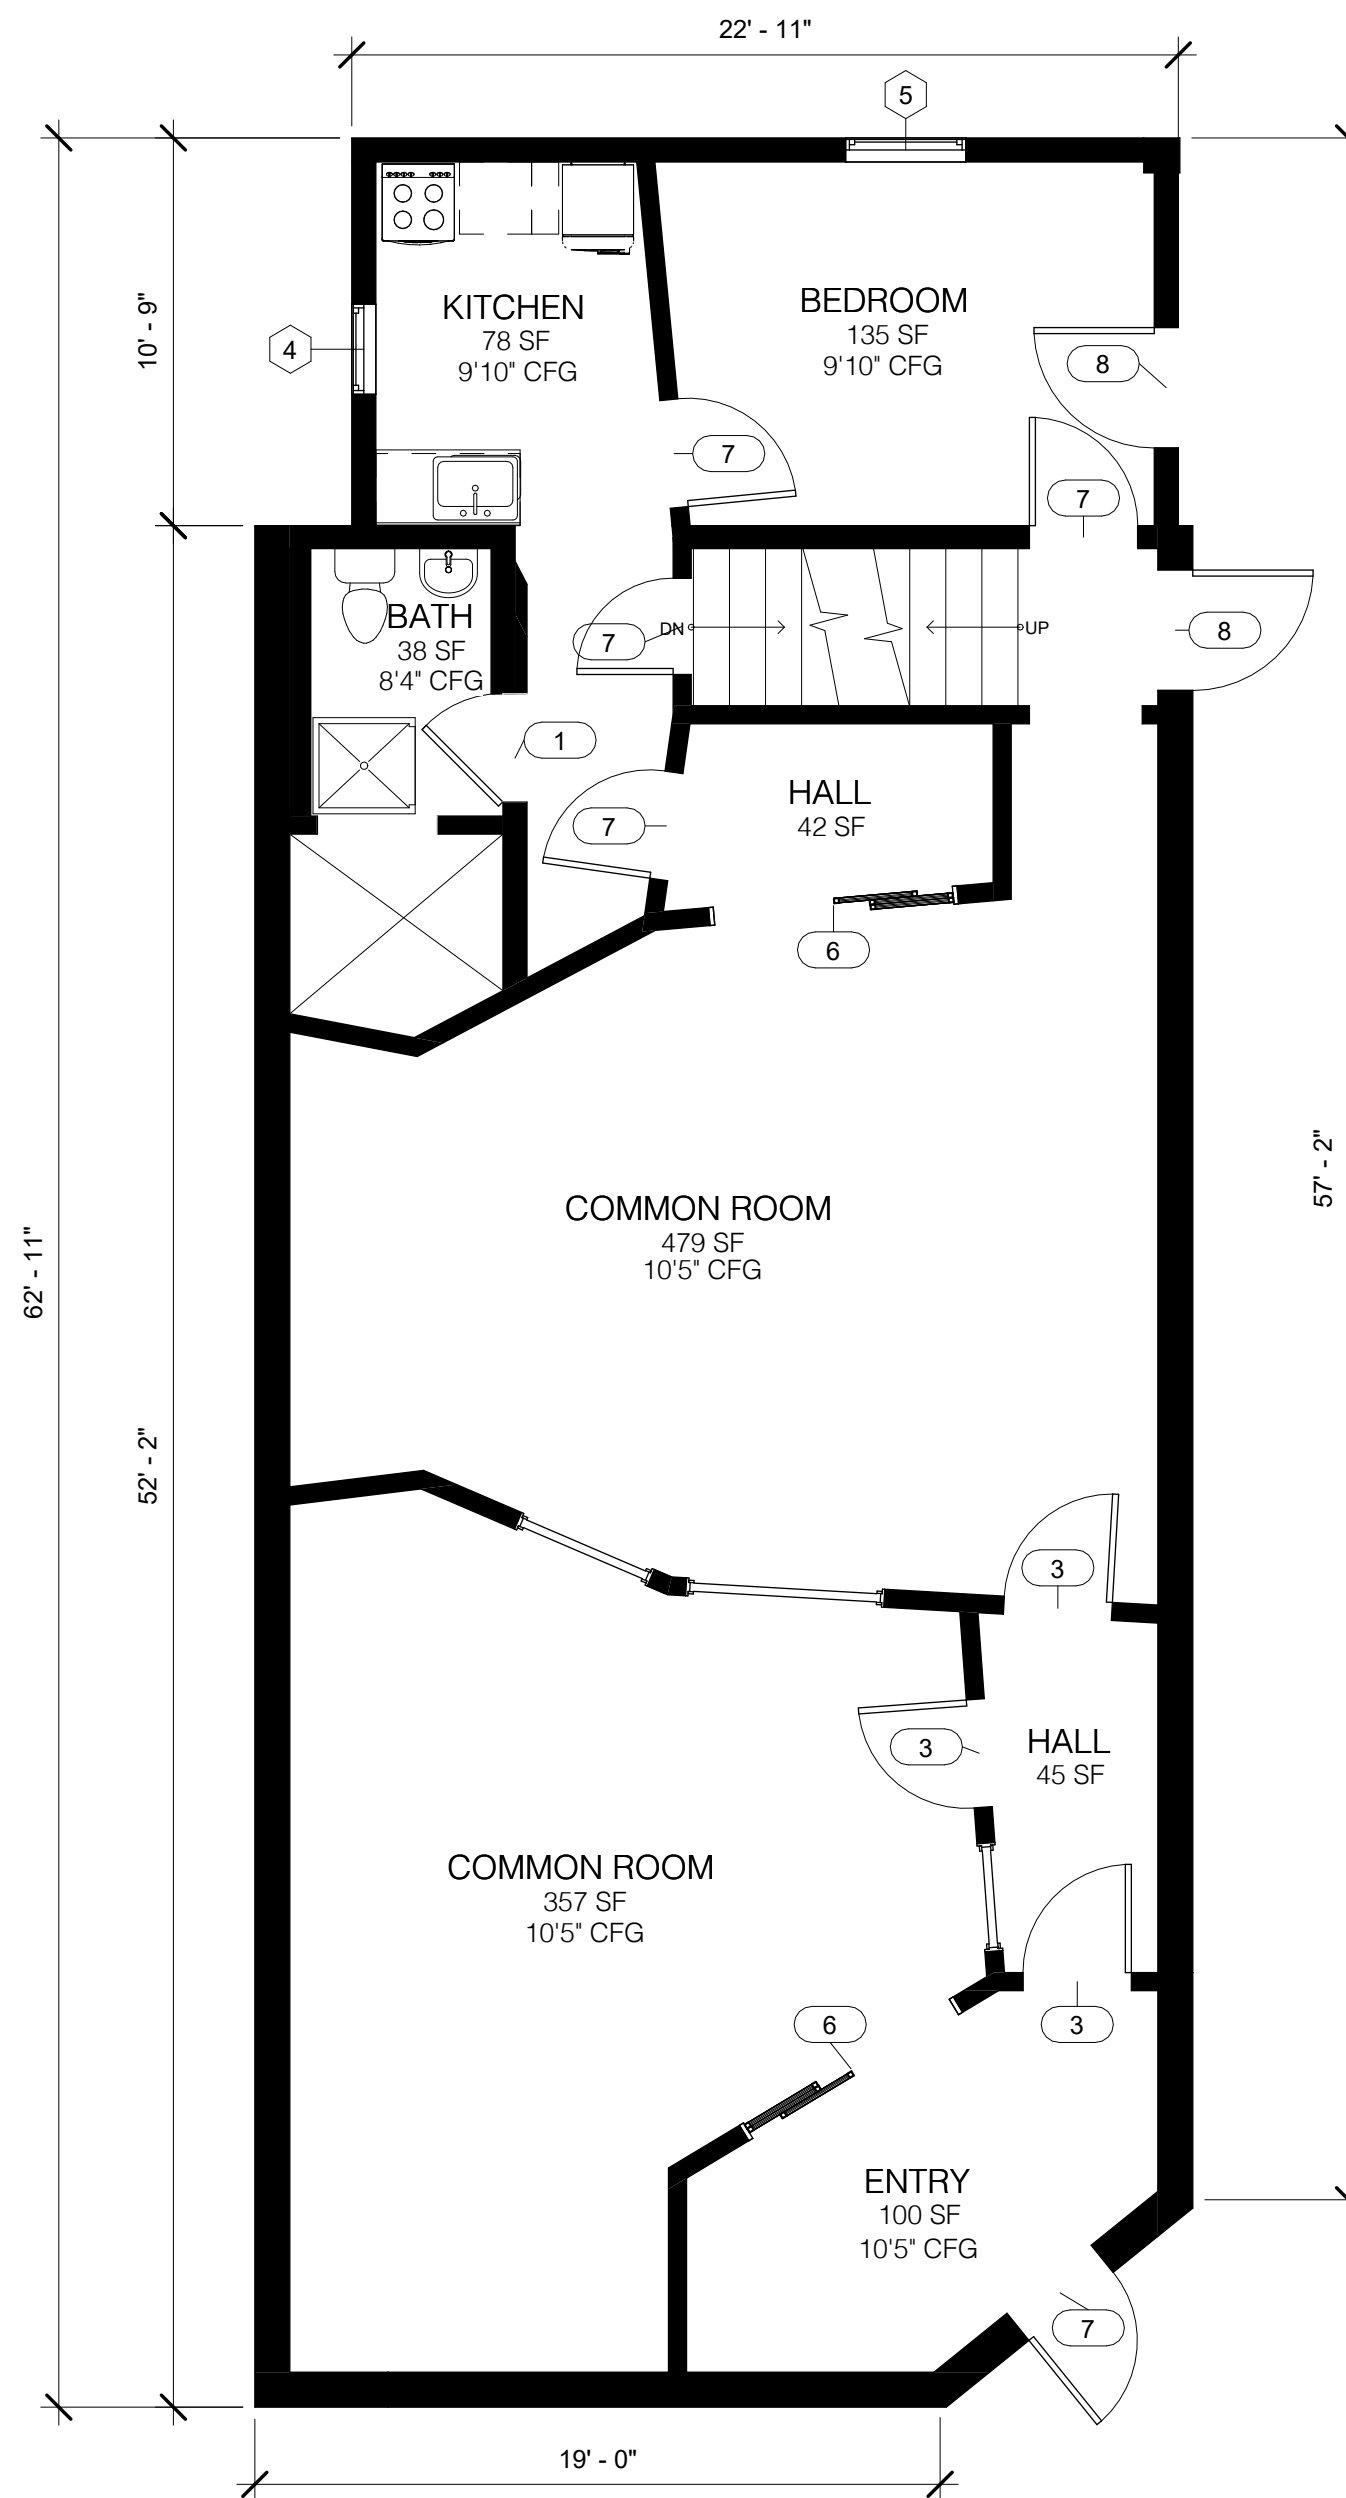


2 1st FLOOR PLAN

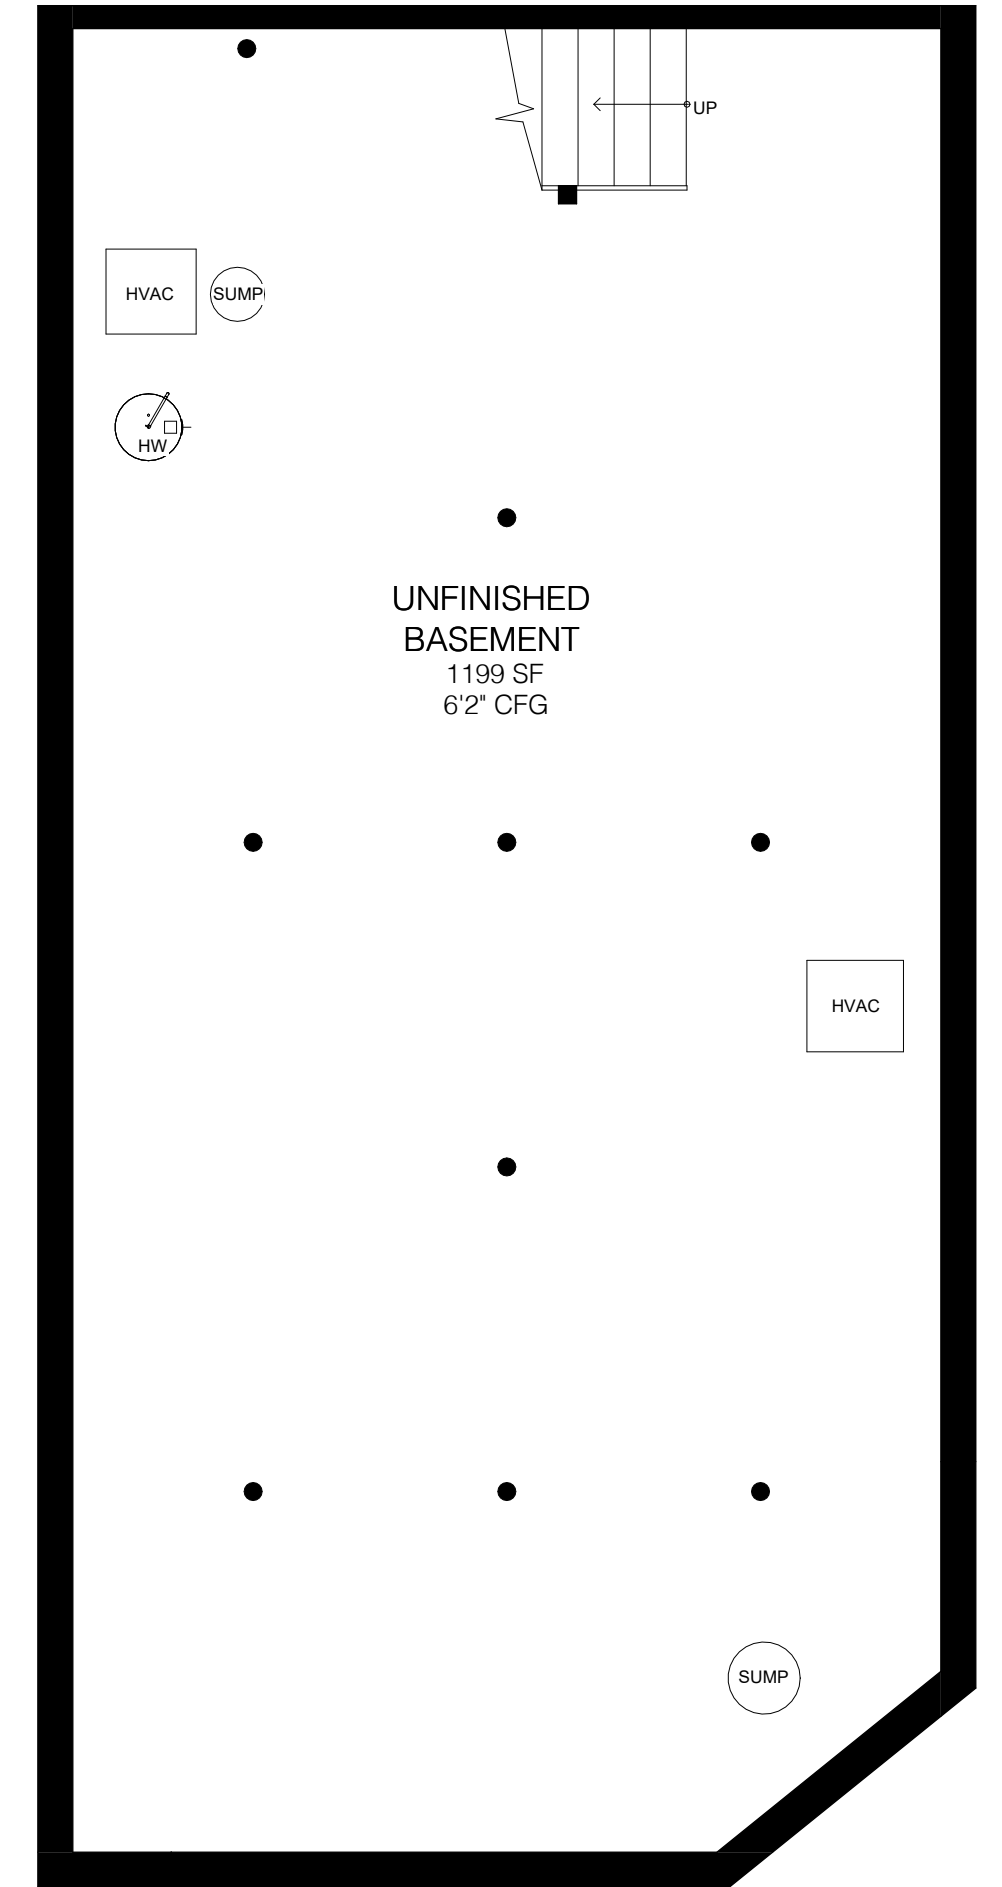

3 BASEMENT FLOOR PLAN

WINDOWS	WIDTH	HEIGHT
1	33.5"	65.25"
2	31"	65"
3	24"	45"
4	35"	52.5"
5	35"	54"

DOORS	WIDTH
1	32"
2	29"
3	41.5"
4	35.5"
5	30"
6	83"
7	36"
8	35.75"

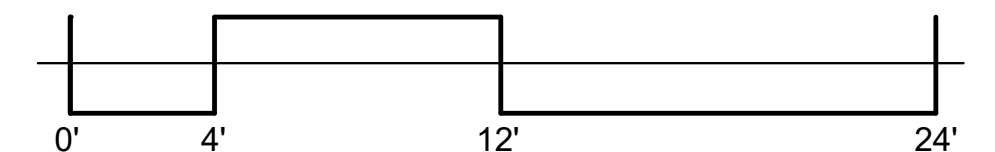

19 Feb 2024
3/16" = 1'-0"

1254 E Washington Ave
Madison, WI 53703

FLOOR PLANS

A1