



**PRELIMINARY -
FOR ESTIMATING
AND REVIEW ONLY**

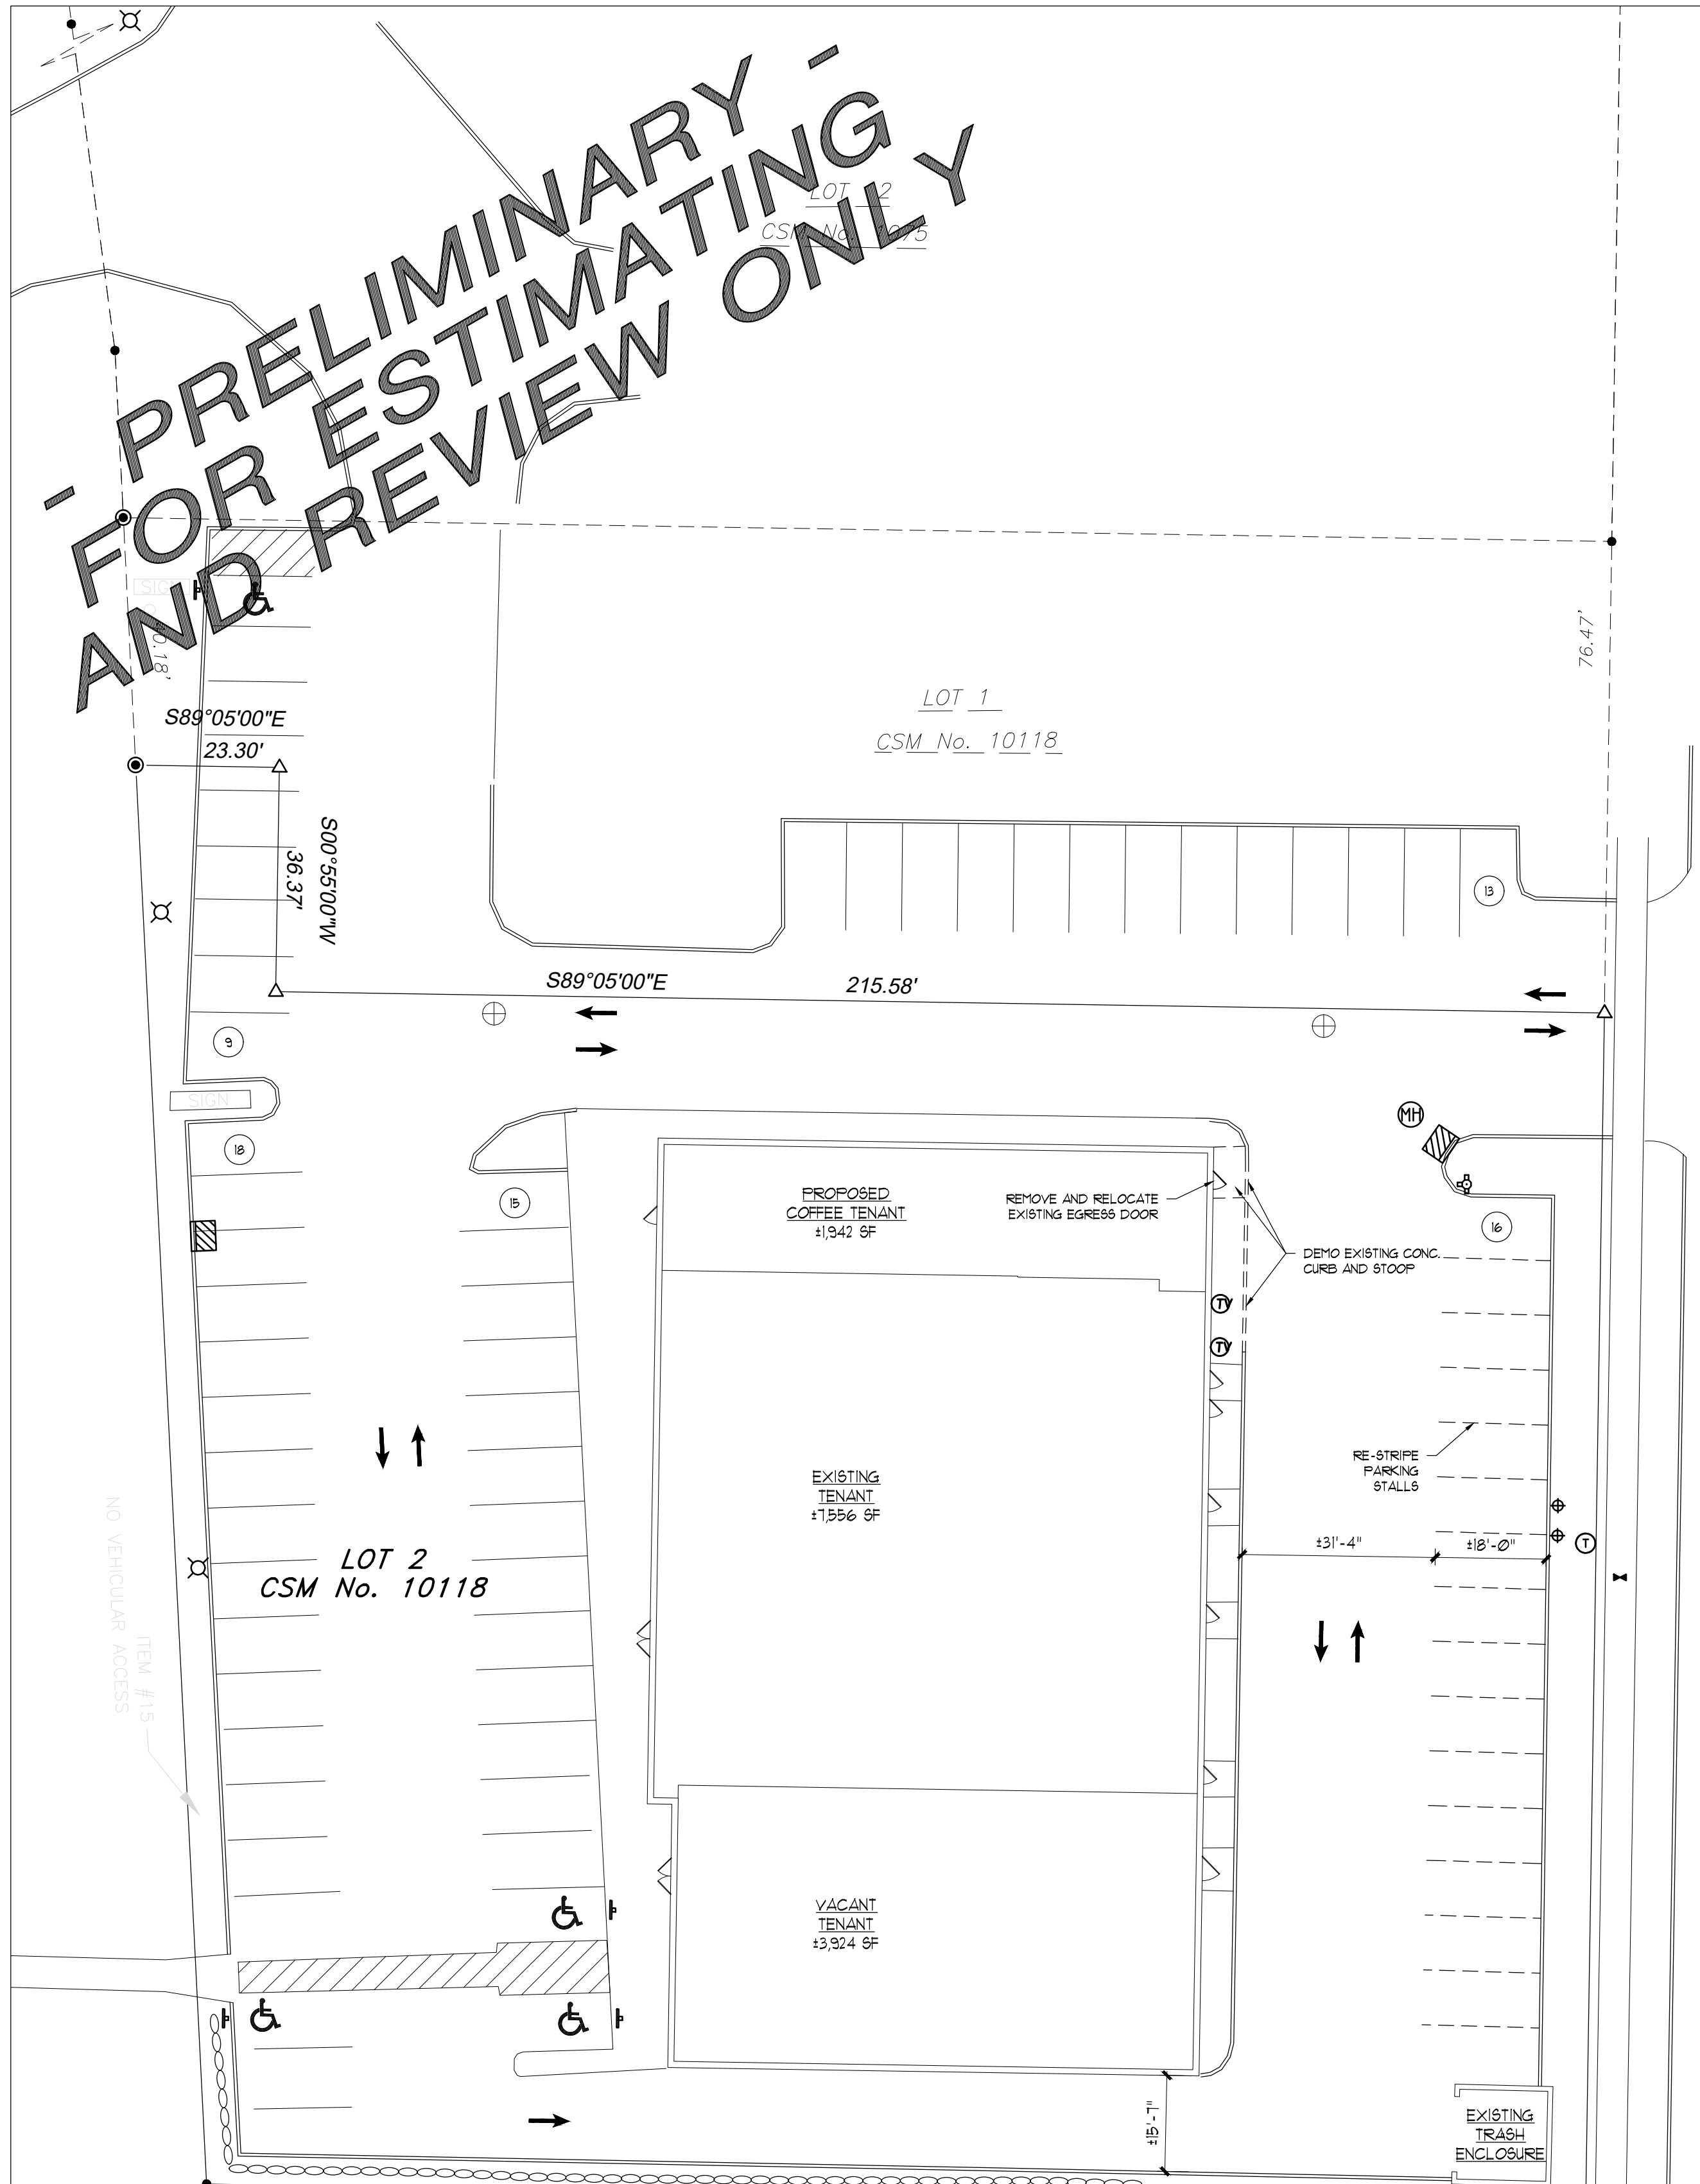


THIS SITE PLAN IS PRELIMINARY AND TO BE USED FOR CONCEPTUAL PURPOSES ONLY - INCLUDES INFORMATION FROM SEVERAL SOURCES. NO EXTENSIVE SITE OR ZONING RESEARCH HAS BEEN COMPLETED. SOME ASSUMPTIONS AND ESTIMATES HAVE BEEN MADE. SITE PLAN REQUIRES CONFIRMATION AND FURTHER DEVELOPMENT FROM CIVIL ENGINEER, TYPICAL. SQUARE FOOTAGES AND DIMENSIONS PROVIDED ARE APPROXIMATE.

LANDS
EXISTING SITE PLAN
1"=20'-0"
PLAN NORTH
2

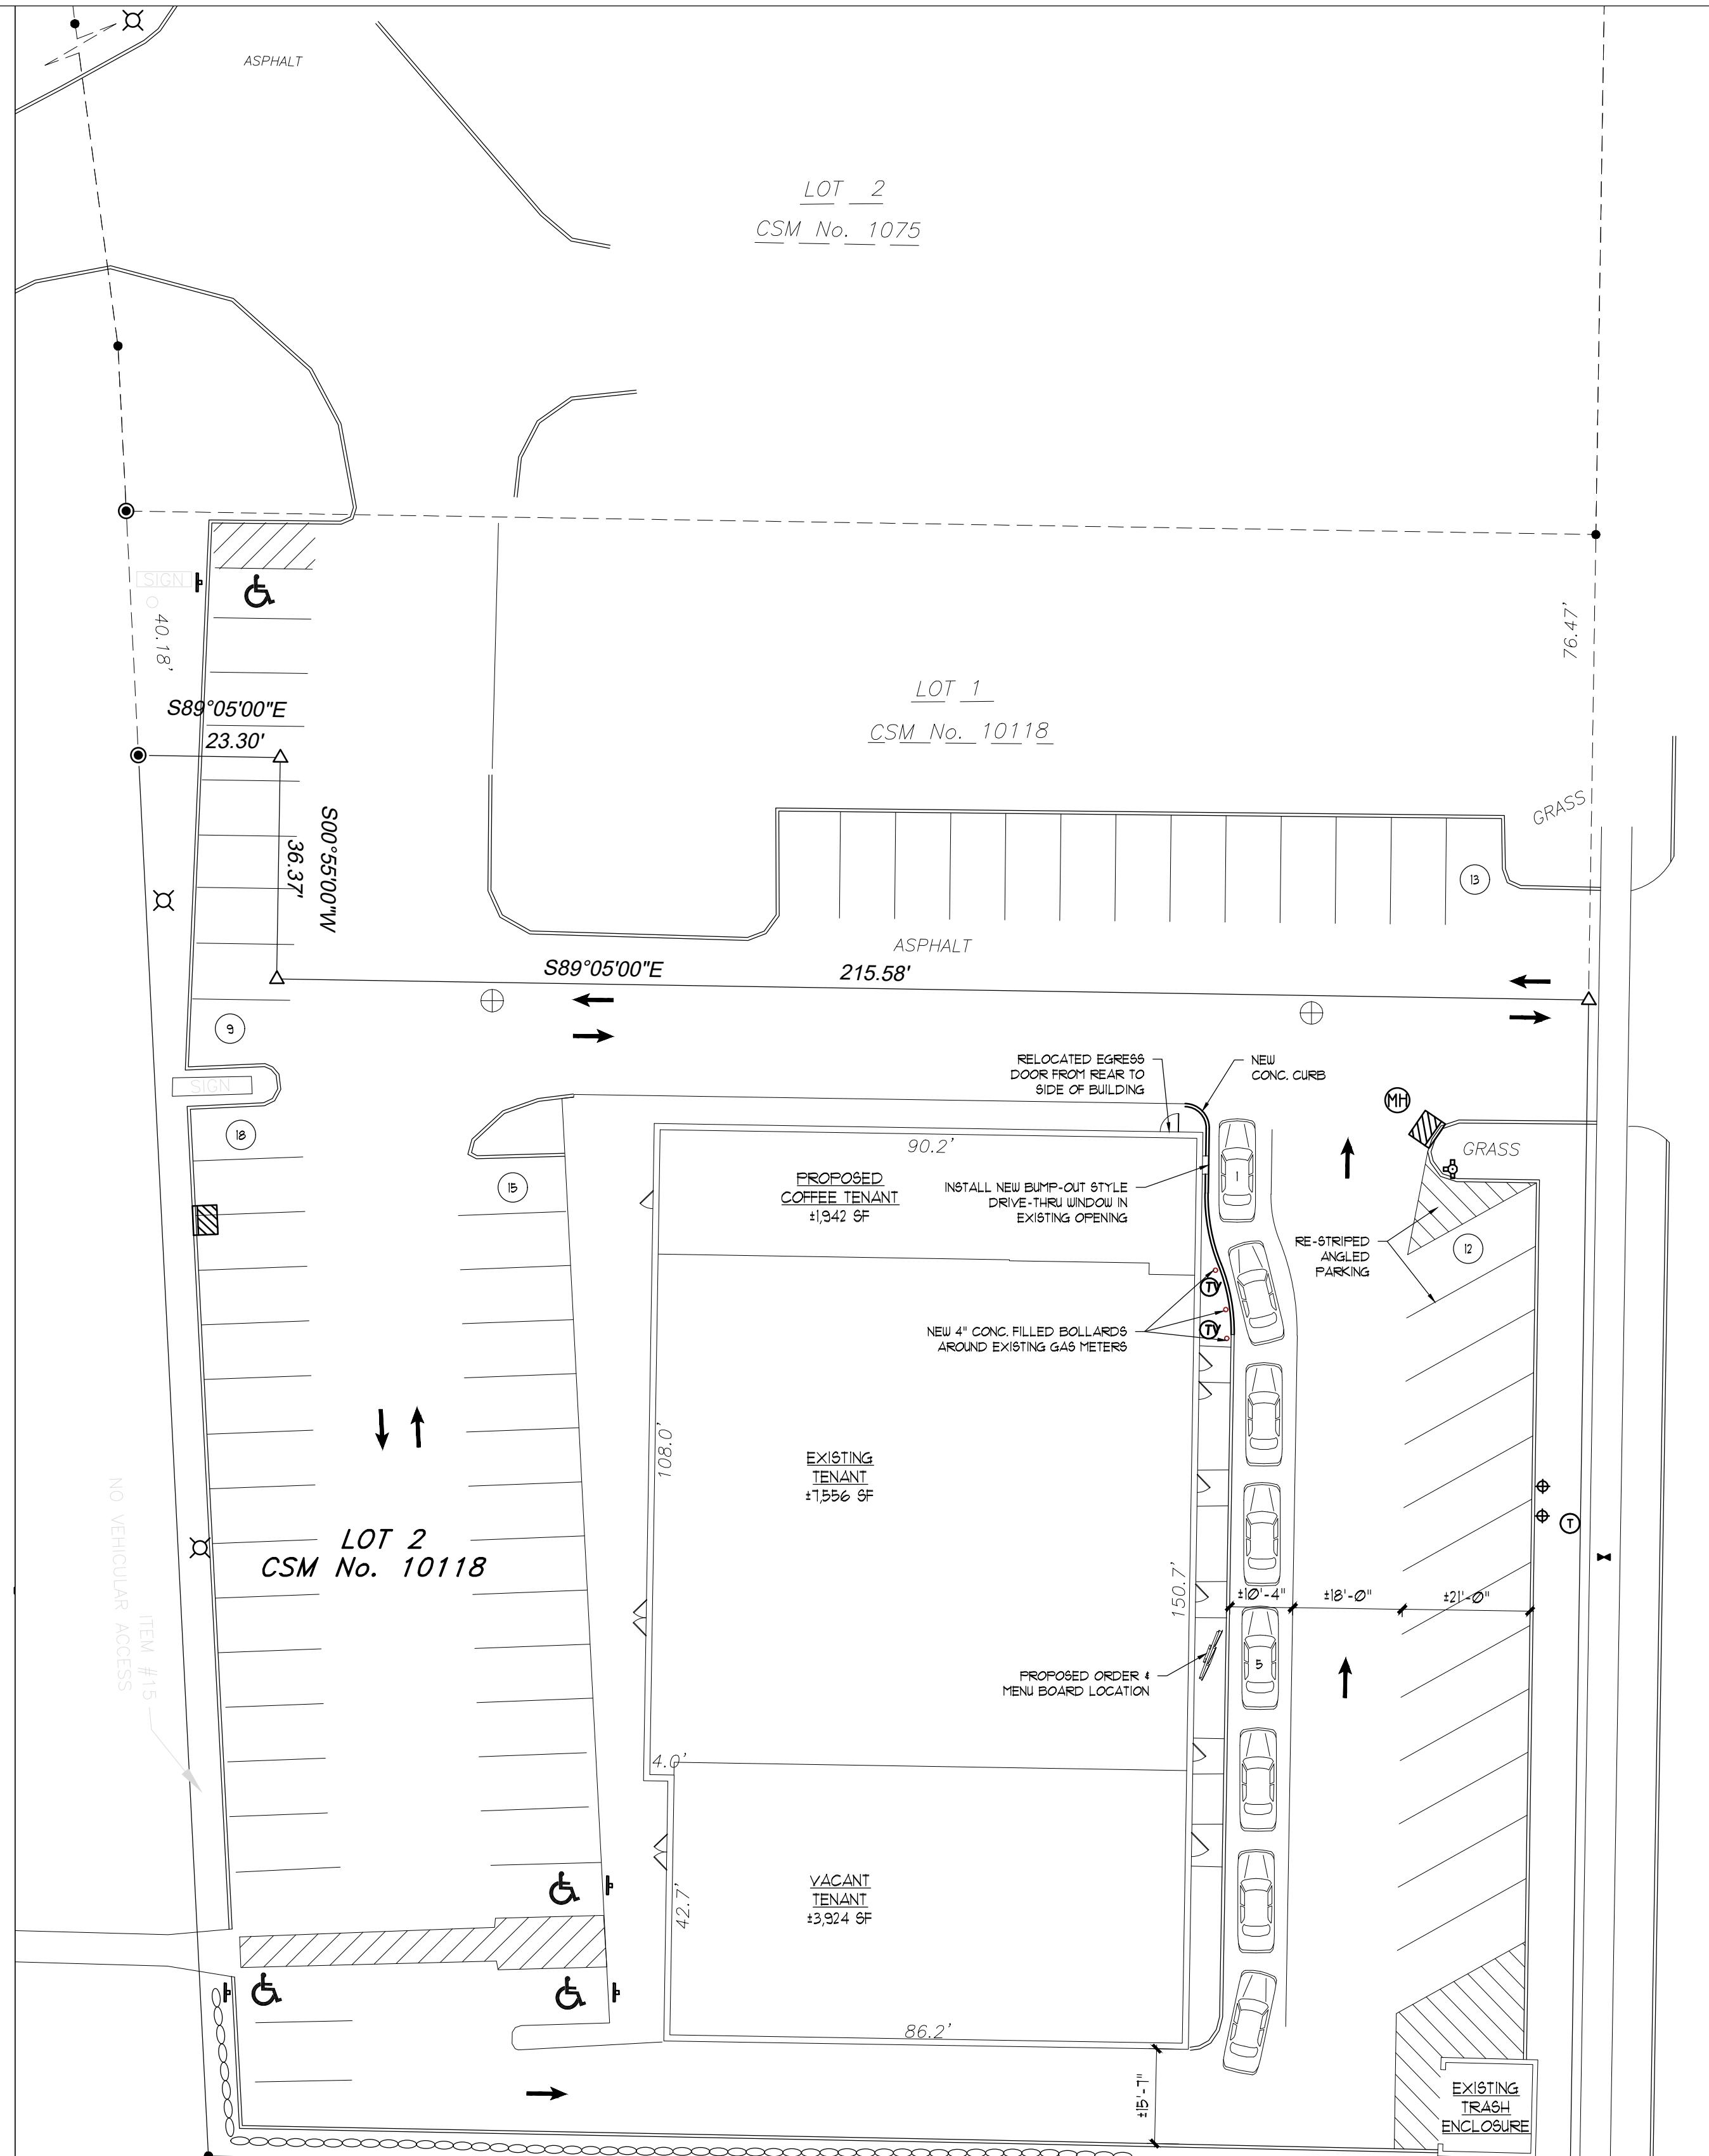

LANDS
PROPOSED SITE PLAN
1"=20'-0"
PLAN NORTH
1

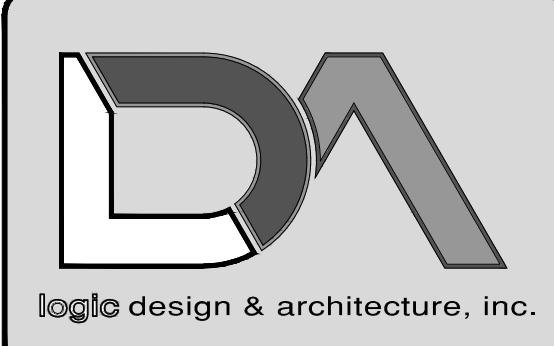

Project Manager: AJS
Job Number: 18-035

Additional Info

Project Name

Shops at Gammon
517-527 South Gammon Road
Madison, WI 53719

Dates/Revisions

- 0125.19 PRELIM. REVIEW
- 03.30.21 PRELIM. REVIEW
- 05.25.21 PRELIM. REVIEW

Drawing Title

SITE PLAN

SP1.1-A

COPYRIGHT LOGIC DESIGN & ARCHITECTURE, INC. (LDA), 2021. ALL RIGHTS RESERVED. THIS DRAWING IS NOT TO BE REPRODUCED, CHANGED, COPIED OR ASSIGNED TO ANY THIRD PARTY IN ANY FORM OR MANNER WITHOUT FIRST OBTAINING THE EXPRESSED WRITTEN PERMISSION OF LDA. THE CLIENT AGREES TO INDEMNIFY AND HOLD THE DESIGNER/ARCHITECT/ENGINEER/HARNESS FROM ANY DAMAGES, LIABILITY, OR COST, INCLUDING ATTORNEY'S FEES AND COSTS OF DEFENSE ARISING FROM ANY CHANGES OR ALTERATIONS MADE BY ANYONE OTHER THAN THE LDA, OR FROM ANY REUSE OF THE DRAWINGS OR DATA WITHOUT THE PRIOR WRITTEN CONSENT OF LDA.

PRELIMINARY -
NOT FOR CONSTRUCTION