


Alt 2-Bus Stop West of Bassett
CITY OF MADISON

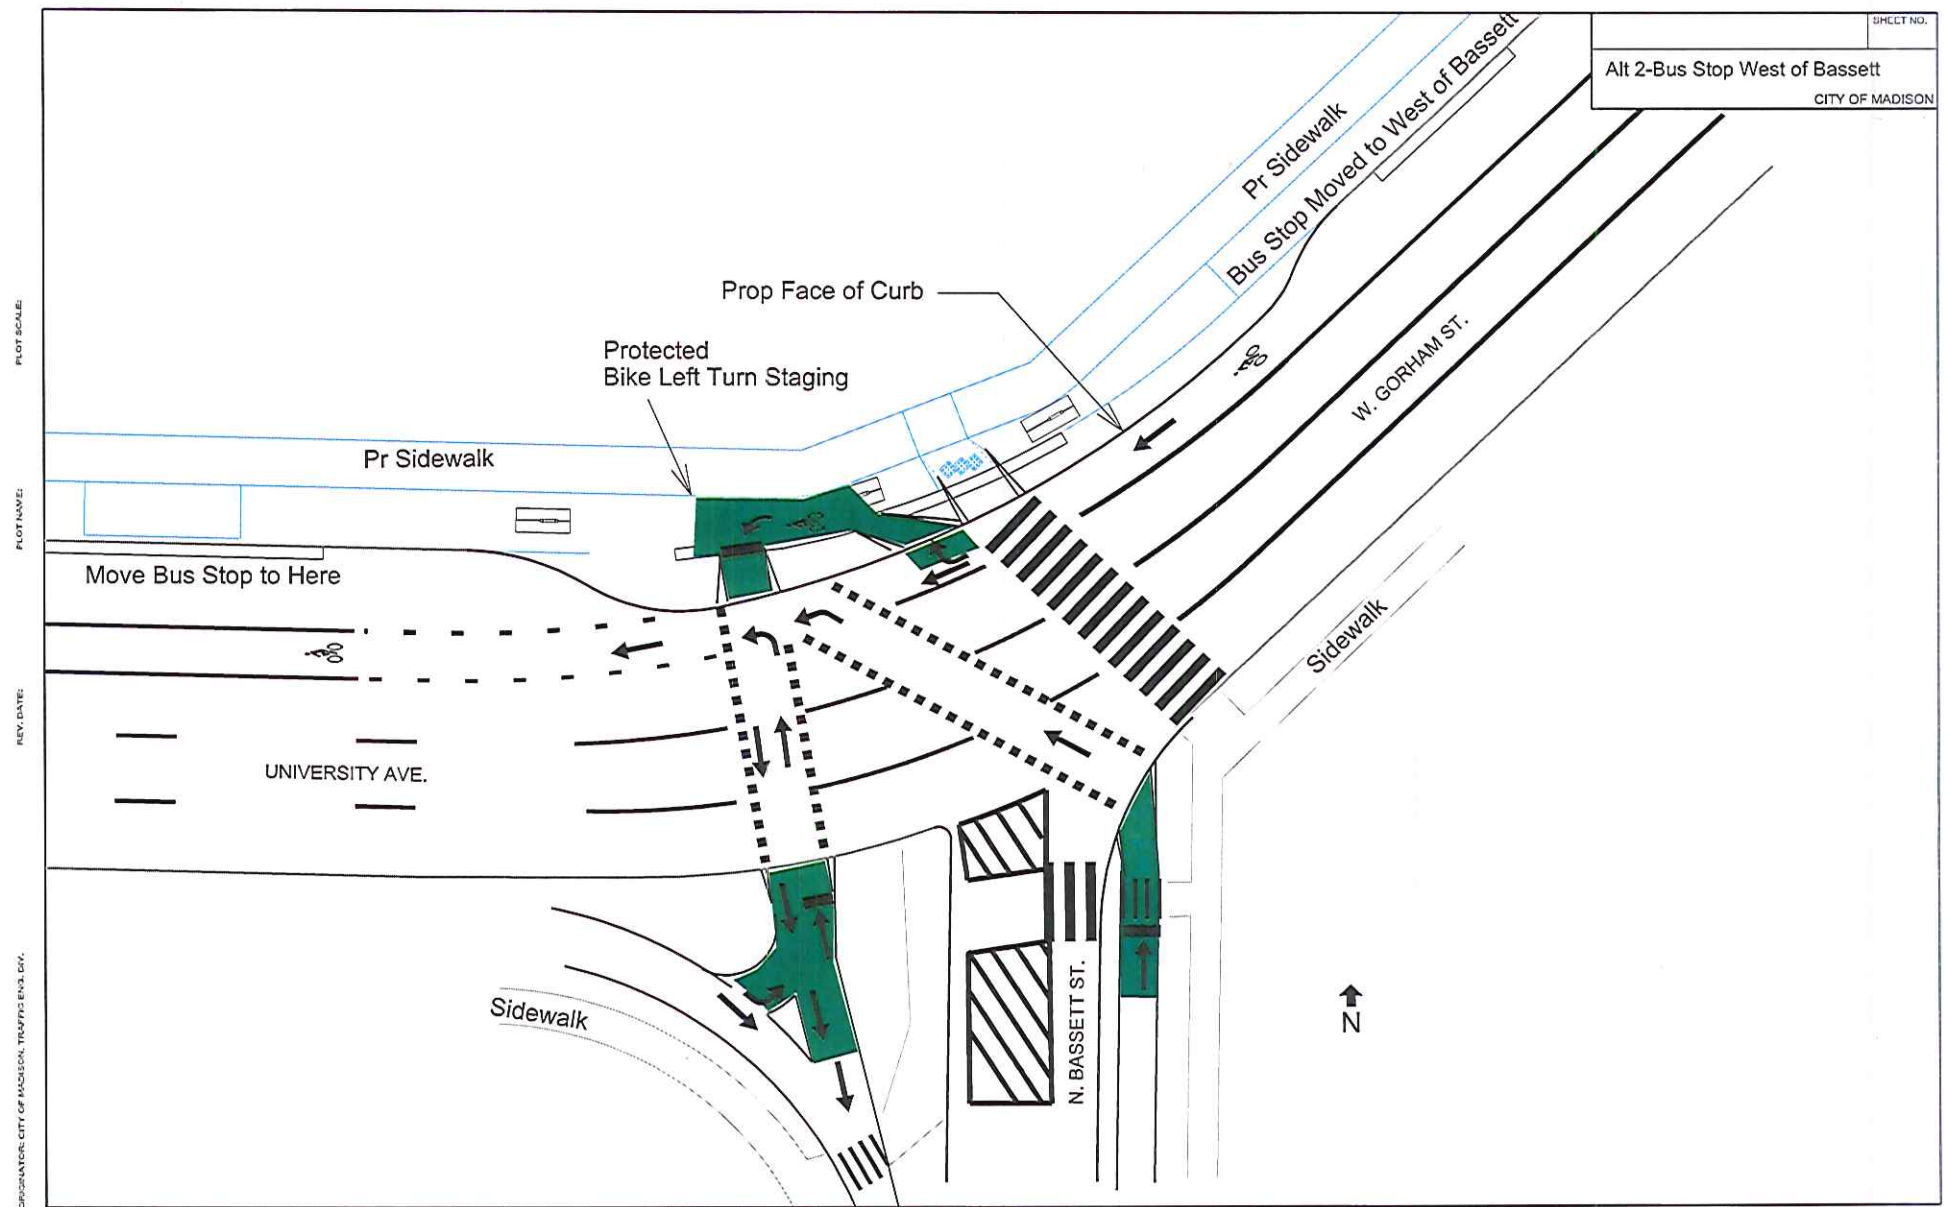

PLOT SCALE:

PLOT NAME:

REV. DATE:

ORIGINATOR: CITY OF MADISON, TRAFFIC ENGINEERING

“Floating bus stop”

