


# 22-SLATE APARTMENTS – CLUBHOUSE

5401 Tancho Drive  
Madison, Wisconsin

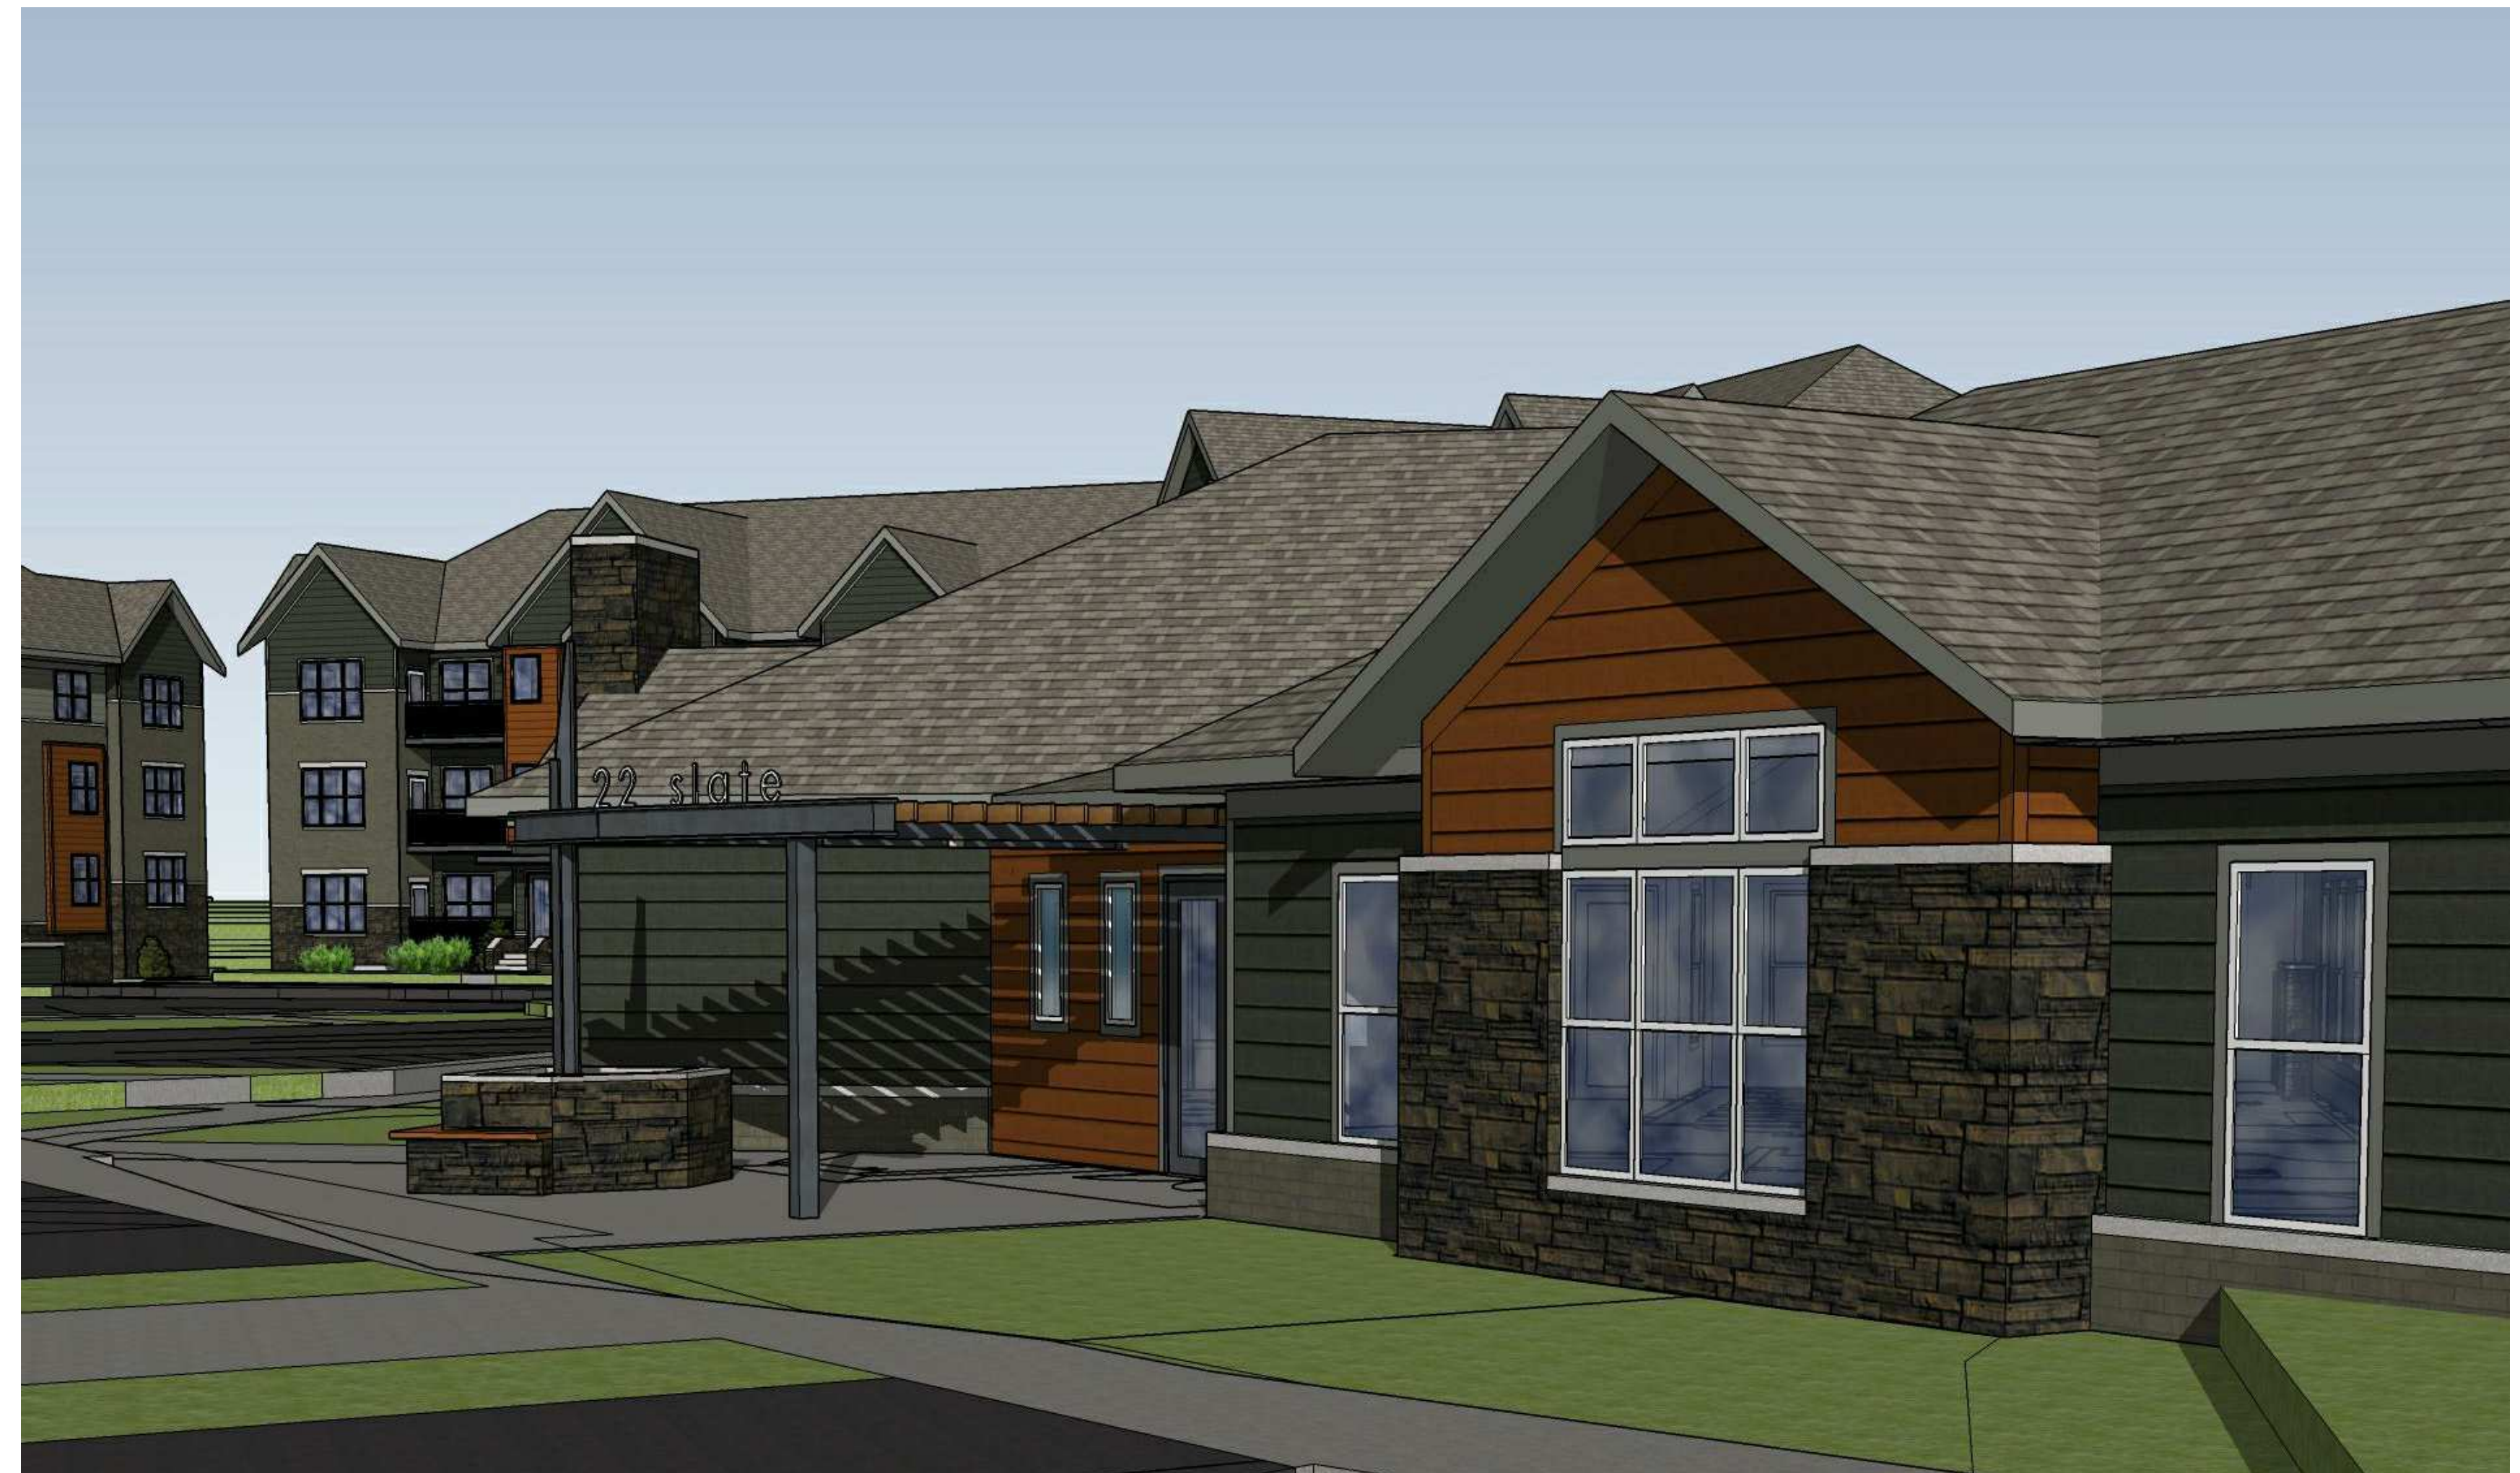

## CITY OF MADISON – PUD/SIP REVIEW


BUILDING: CH



JLA PROJECT NUMBER: 15-0617-01

MARCH 1, 2016

	UNITS							PARKING			
	ST.	1BR	1BR+	2BR	3BR	TOTAL	BR'S	COVERED	SURFACE	TOTAL	RATIO
A-1	8	21	3	9	3	44	59	44			
A-2	8	21	3	9	3	44	59	44			
A-3	8	21	3	9	3	44	59	44			
B-1	3	13	2	12	3	33	51	33			
B-2	3	13	2	12	3	33	51	33			
B-3	3	13	2	12	3	33	51	33			
B-4	3	13	2	12	3	33	51	33			
TOTALS	36	115	17	75	21	264	381	264	145	409	1.55/u
											1.07/BR

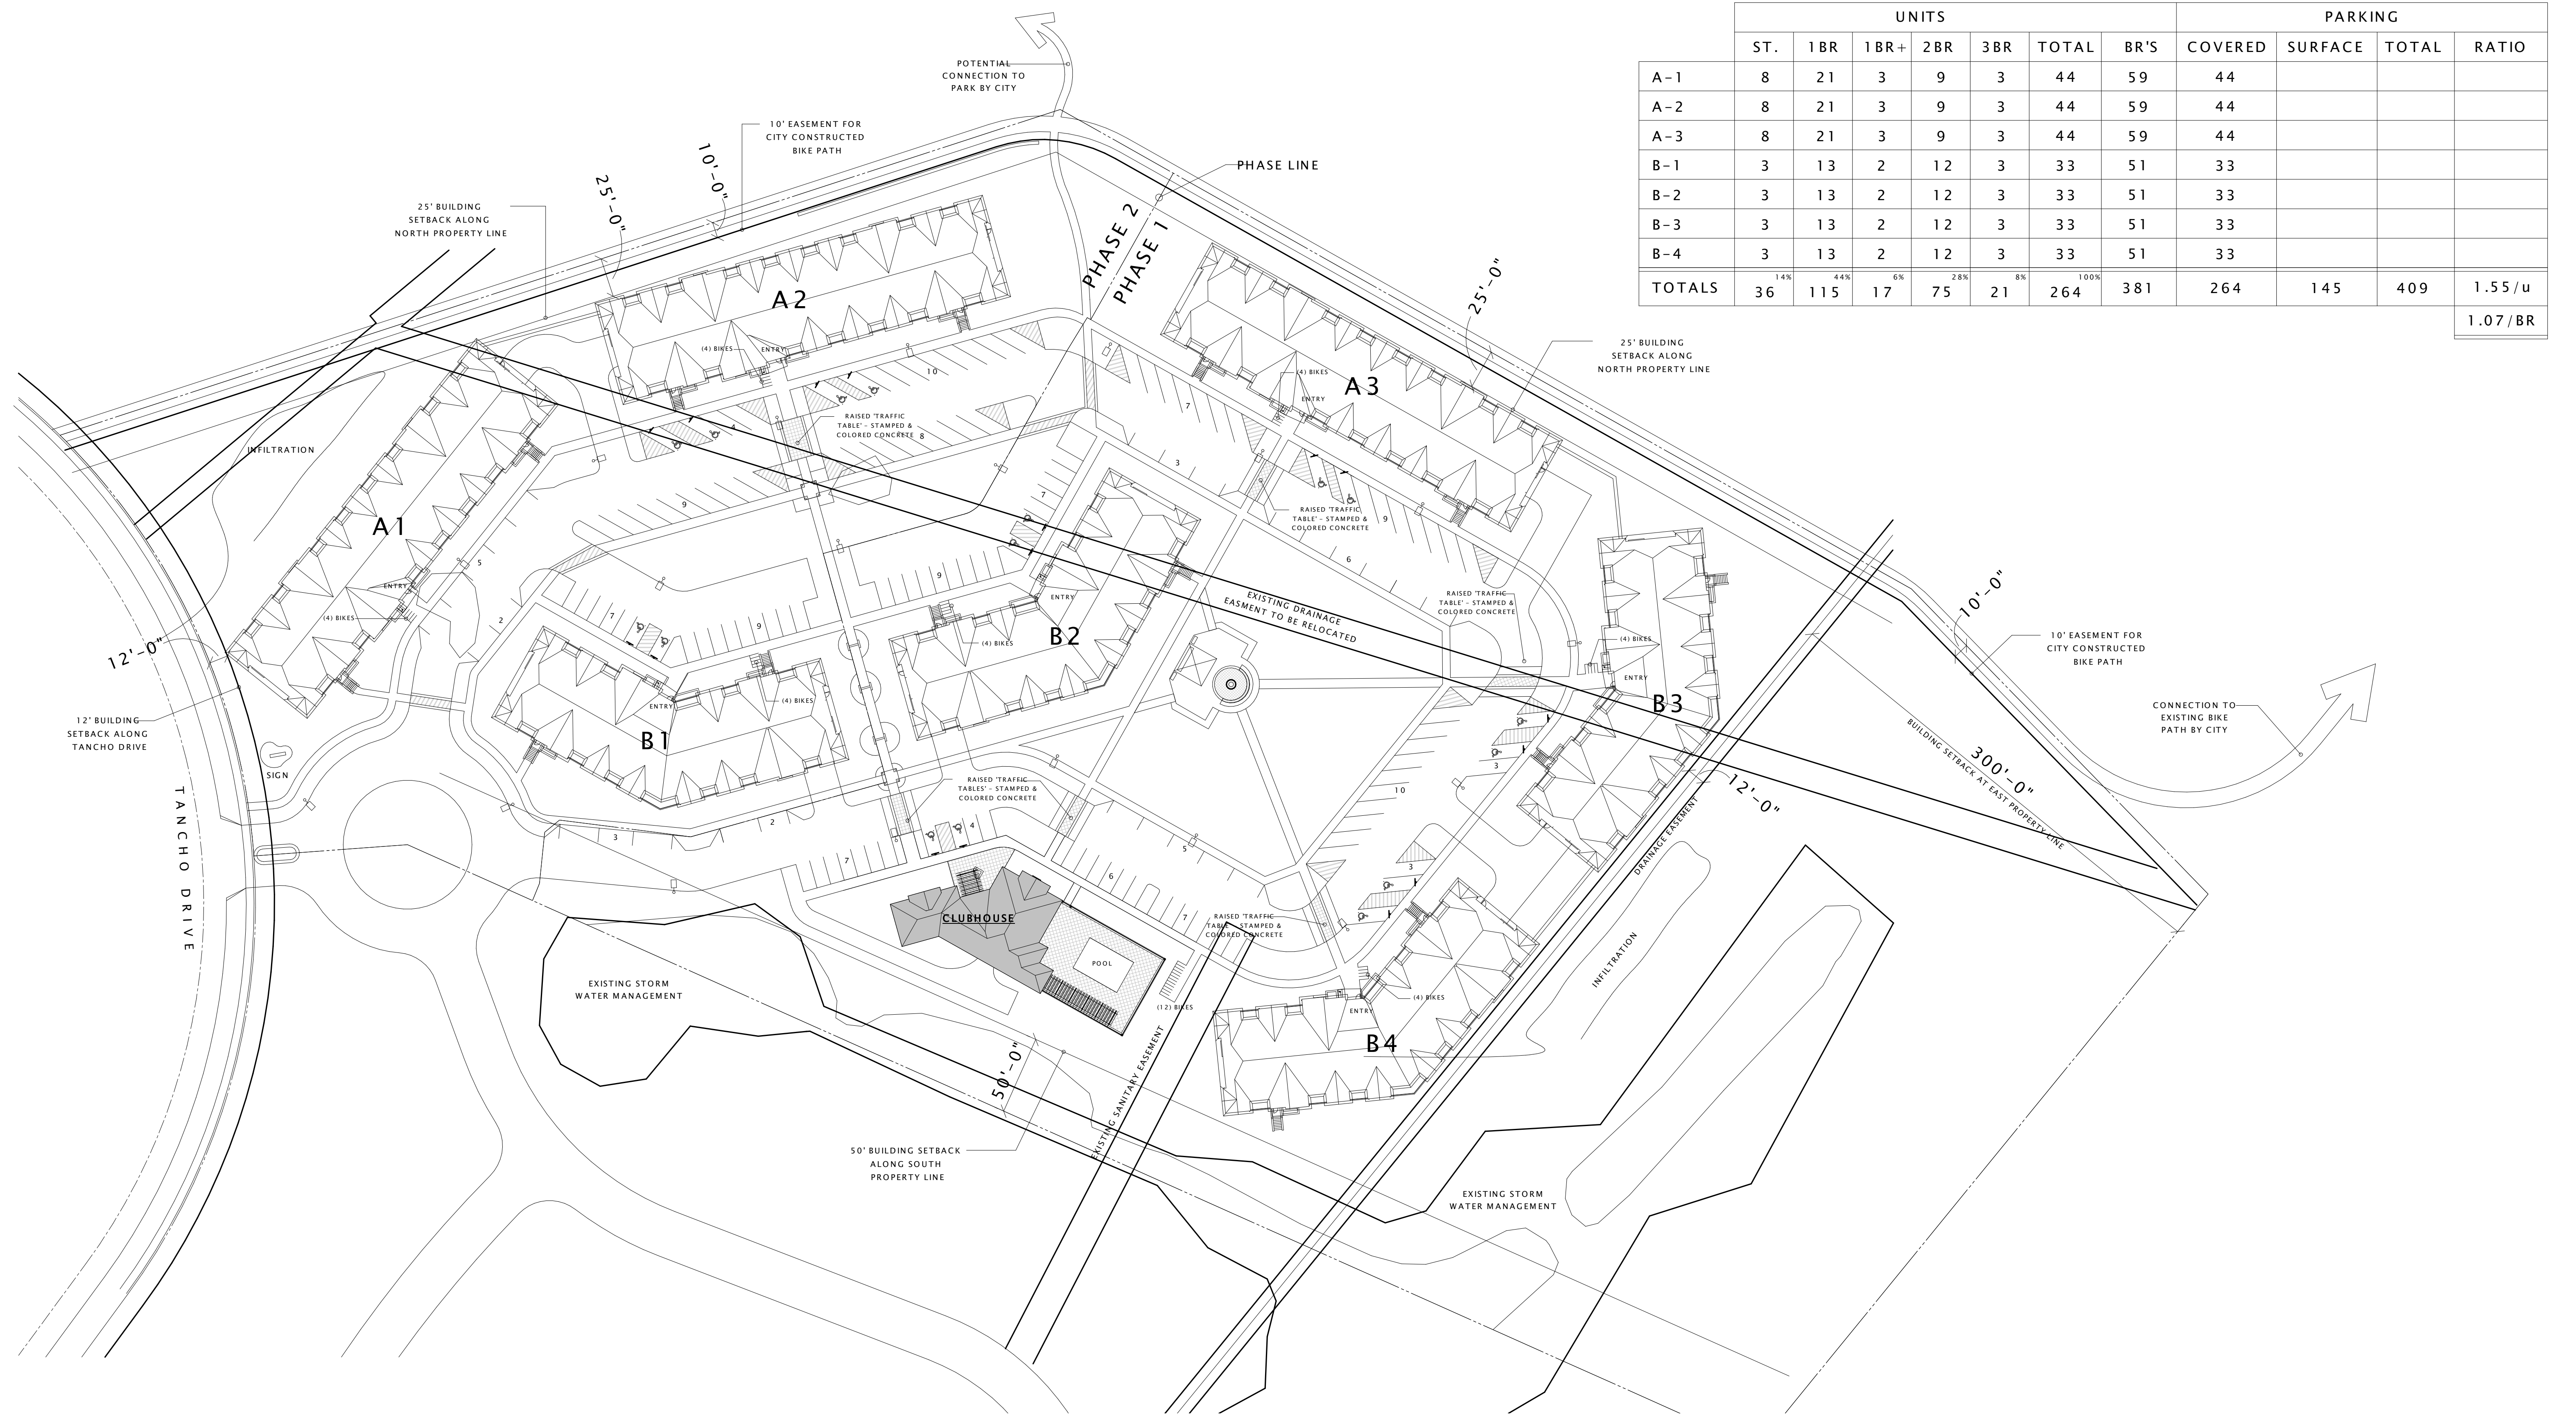

16 ARCHITECTURAL SITE PLAN - OVERALL  
1" = 50'-0"



# 22-SLATE APARTMENTS - CLUBHOUSE


5401 Tancho Drive  
Madison, Wisconsin

## ARCHITECTURAL SITE PLAN - OVERALL

ASP100

PROGRESS DOCUMENTS  
These documents reflect progress and intent and may be subject to change, including additional detail. These are not final construction documents and should not be used for final bidding or construction-related purposes.

JLA PROJECT #: 15-0617-01  
MARCH 1, 2016

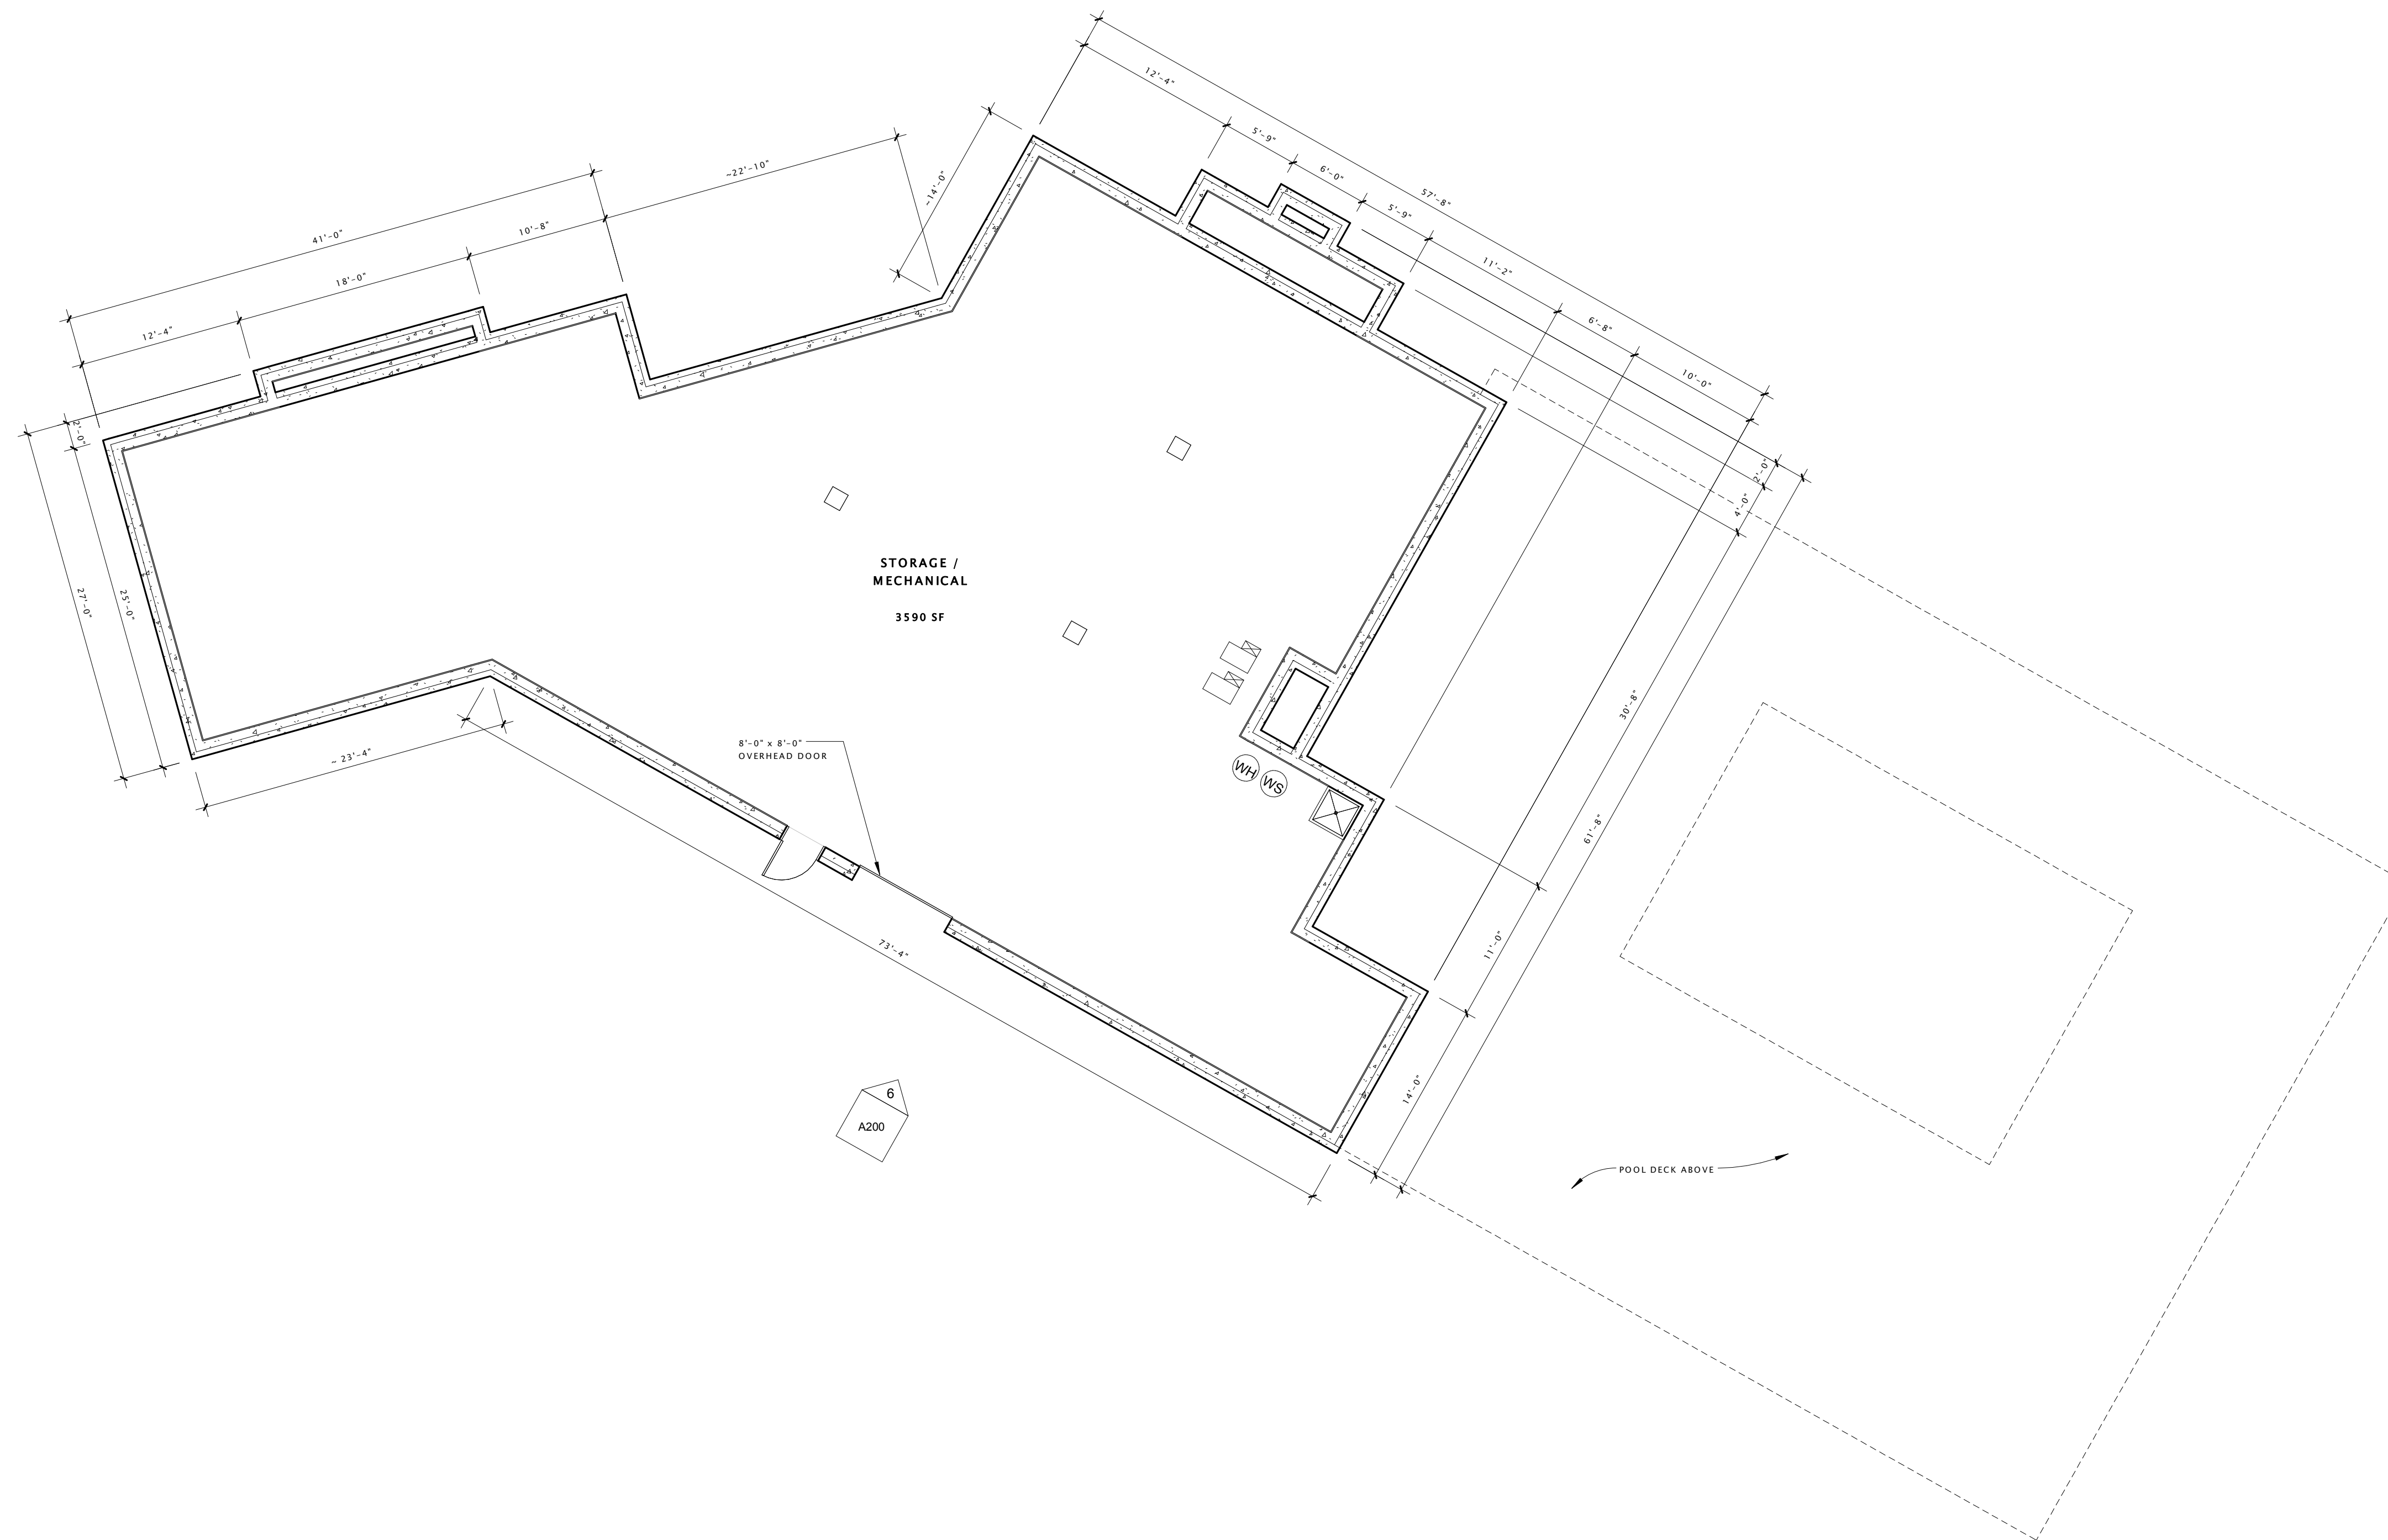

16 CLUBHOUSE - LOWER LEVEL PLAN  
1/8" = 1'-0"



# 22-SLATE APARTMENTS - CLUBHOUSE

5401 Tancho Drive  
Madison, Wisconsin

CLUBHOUSE LOWER LEVEL PLAN

A100


**PROGRESS DOCUMENTS**

These documents reflect progress and intent and may be subject to change, including additional detail. These are not final construction documents and should not be used for final bidding or construction-related purposes.

JLA PROJECT #:

15-0617-01  
MARCH 1, 2016

15-0617-01-001

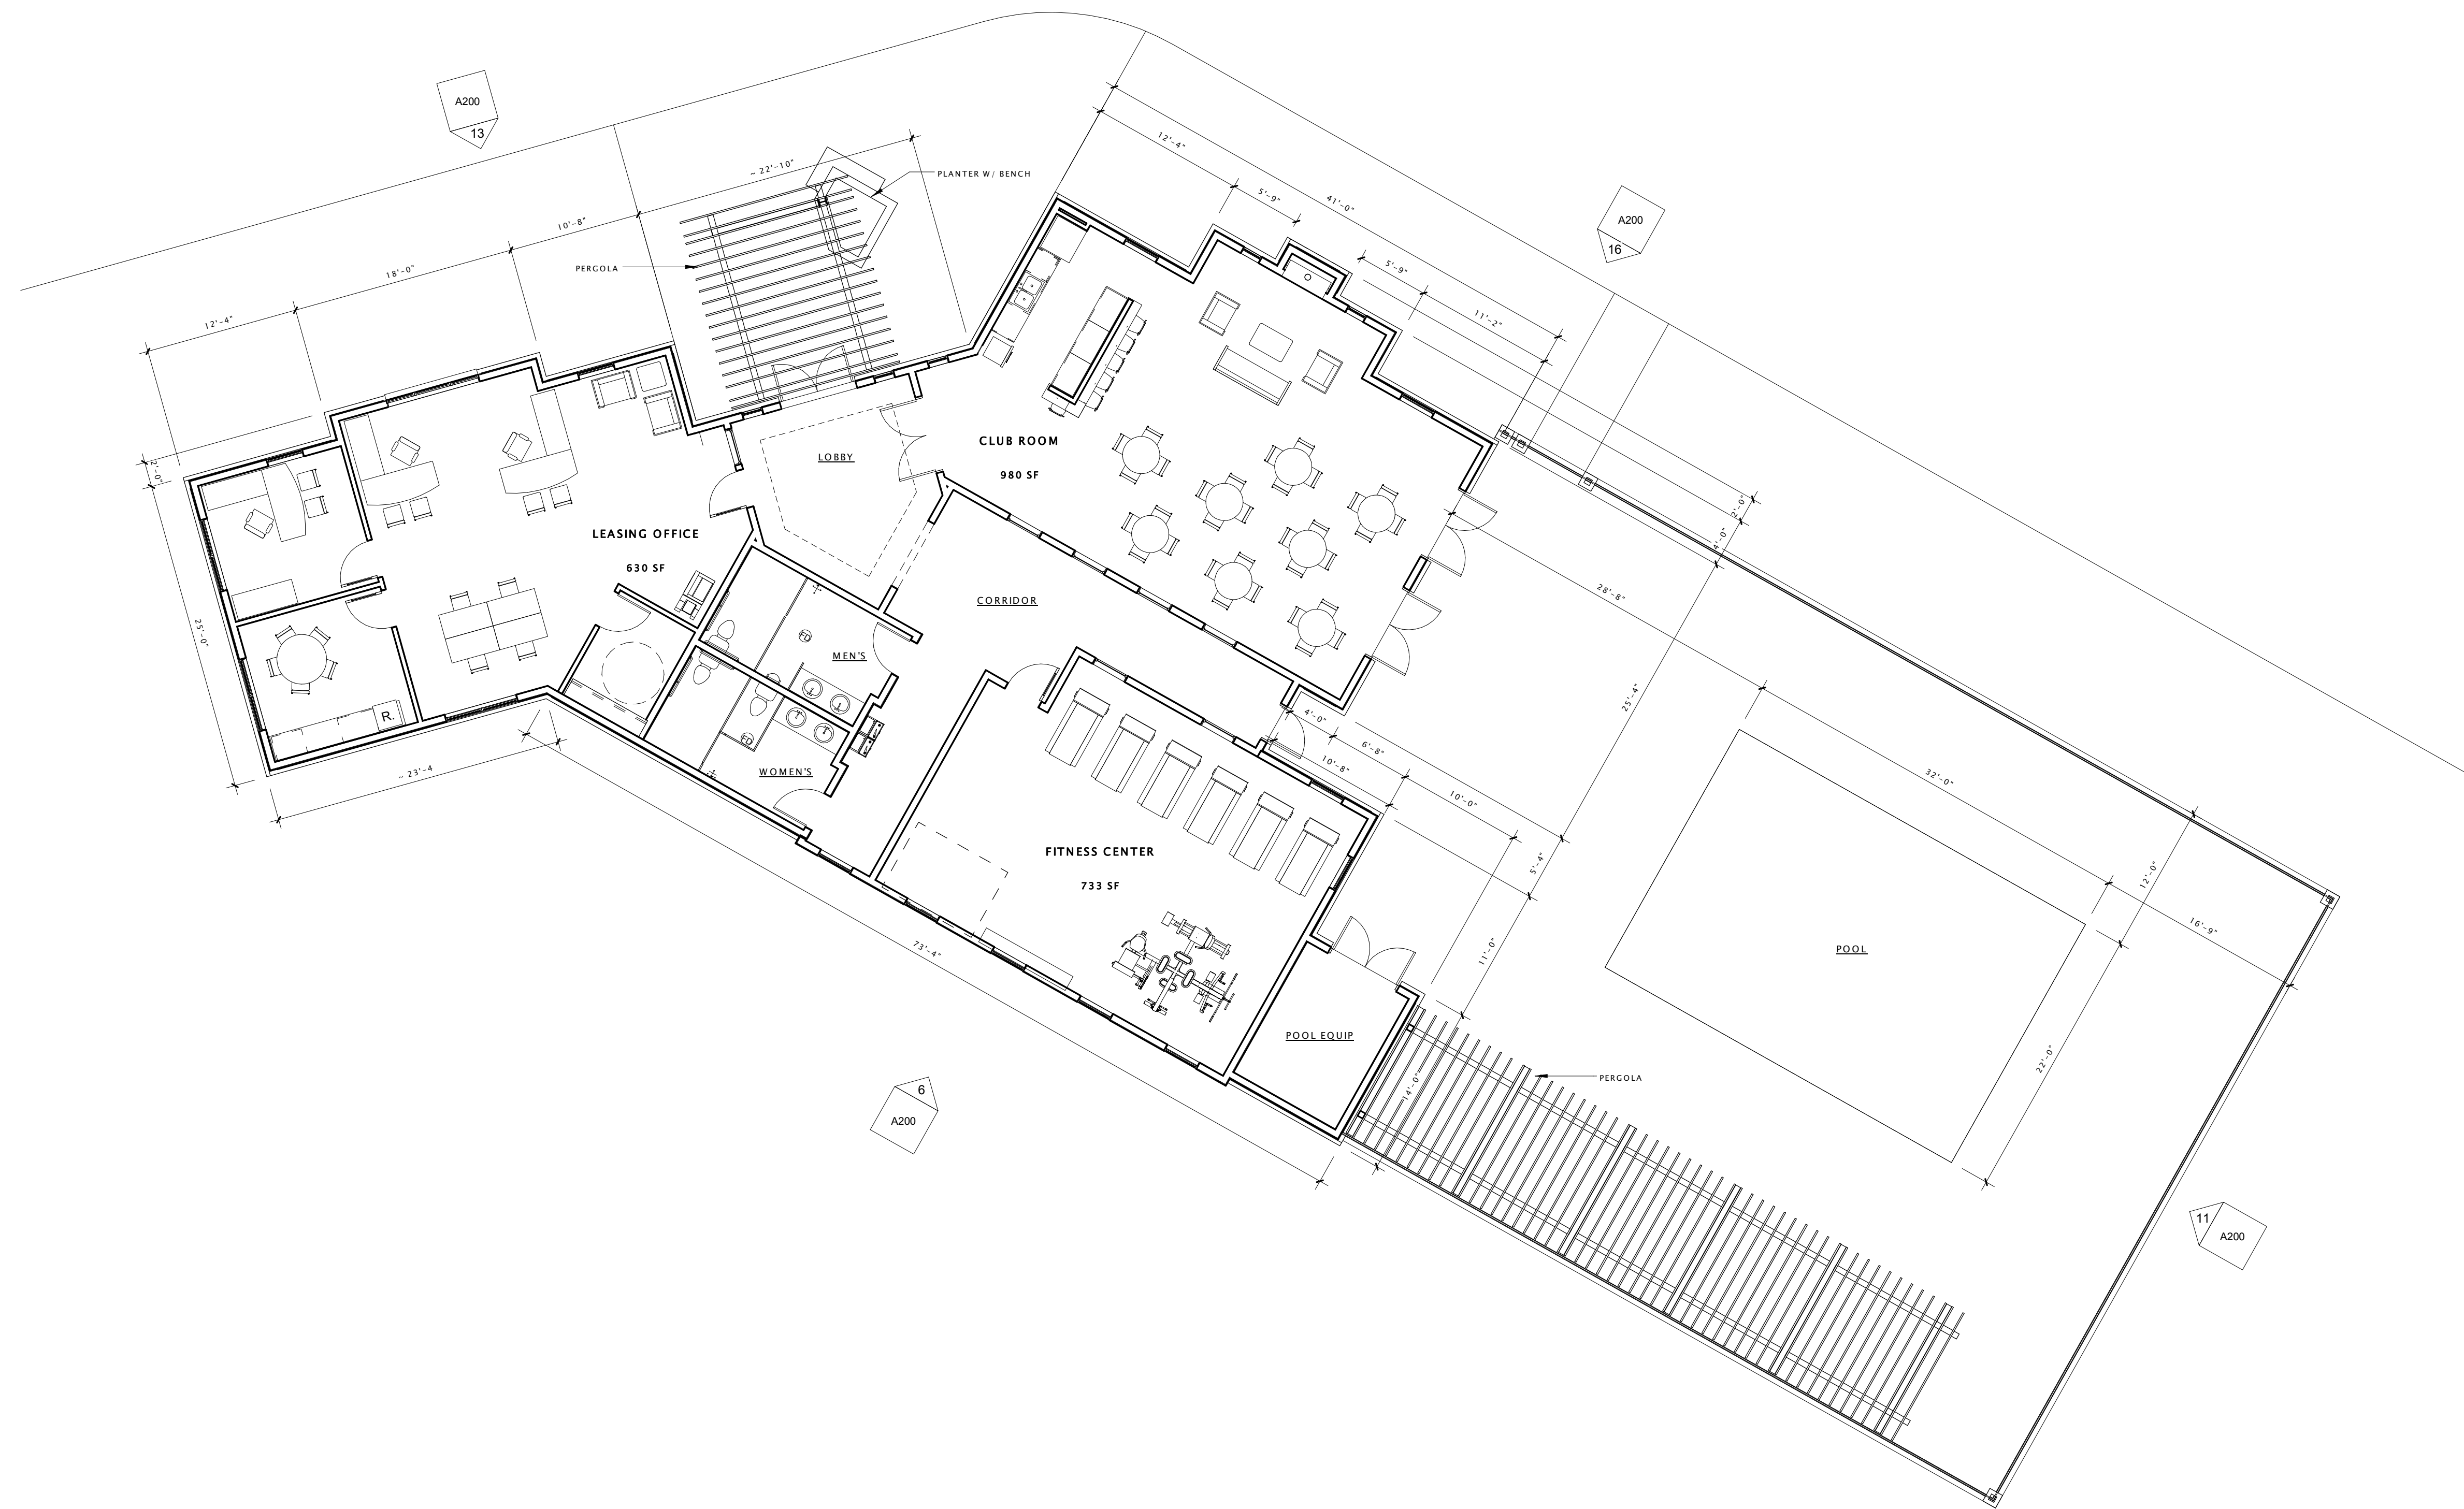

16 CLUBHOUSE - FIRST FLOOR PLAN  
1/8" = 1'-0"



# 22-SLATE APARTMENTS - CLUBHOUSE

5401 Tancho Drive  
Madison, Wisconsin

CLUBHOUSE FIRST FLOOR PLAN

A101

**PROGRESS DOCUMENTS**

These documents reflect progress and intent and may be subject to change, including additional detail. These are not final construction documents and should not be used for final bidding or construction-related purposes.

JLA PROJECT #:


15-0617-01  
MARCH 1, 2016



6 CLUBHOUSE SOUTH ELEVATION  
1/8" = 1'-0"



11 CLUBHOUSE EAST ELEVATION  
1/8" = 1'-0"

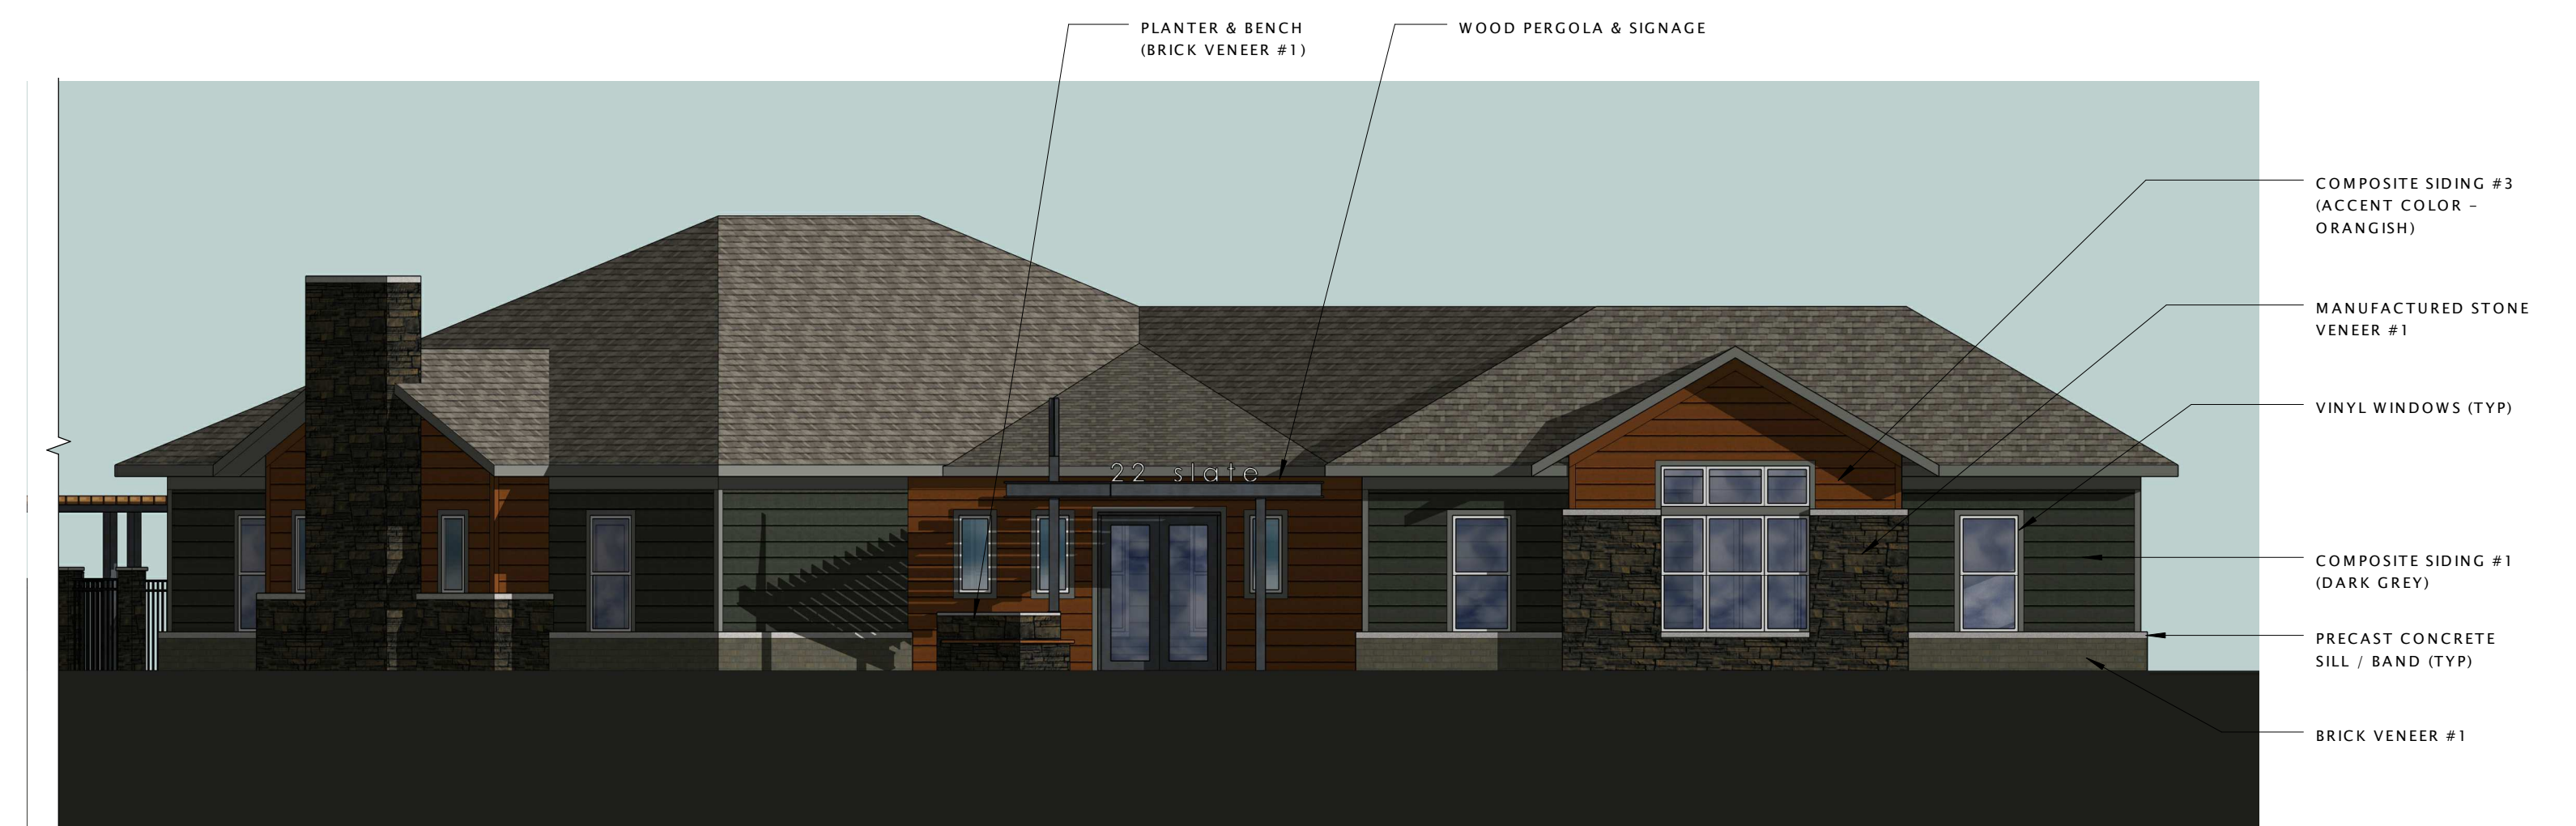

13 CLUBHOUSE NORTHWEST ELEVATION  
1/8" = 1'-0"



16 CLUBHOUSE NORTHEAST ELEVATION  
1/8" = 1'-0"



# 22-SLATE APARTMENTS - CLUBHOUSE

5401 Tancho Drive  
Madison, Wisconsin

CLUBHOUSE EXTERIOR ELEVATIONS

A200

## PROGRESS DOCUMENTS

These documents reflect progress and intent and may be subject to change, including additional detail. These are not final construction documents and should not be used for final bidding or construction-related purposes.

JLA PROJECT #:

15-0617-01  
MARCH 1, 2016