

Robin Greenway and Orchard Drive Culvert Project

Tree Removal Plan

Legend


- Proposed_Pipes
- Vegetated Access Path
- GradingExtents
- Existing Contours (1 foot)

West Parcel (10) - 338 Orchard Drive

- Construction Conflict Trees to be Removed (10)

East Parcel (111) - 4609 Gregg Rd (Robin Greenway)

- Dead Trees to be Removed (10)
- Invasive Trees to be Removed (59)
- Construction Conflict Trees to be Removed (36)
- Very Poor Condition to be Removed (6)

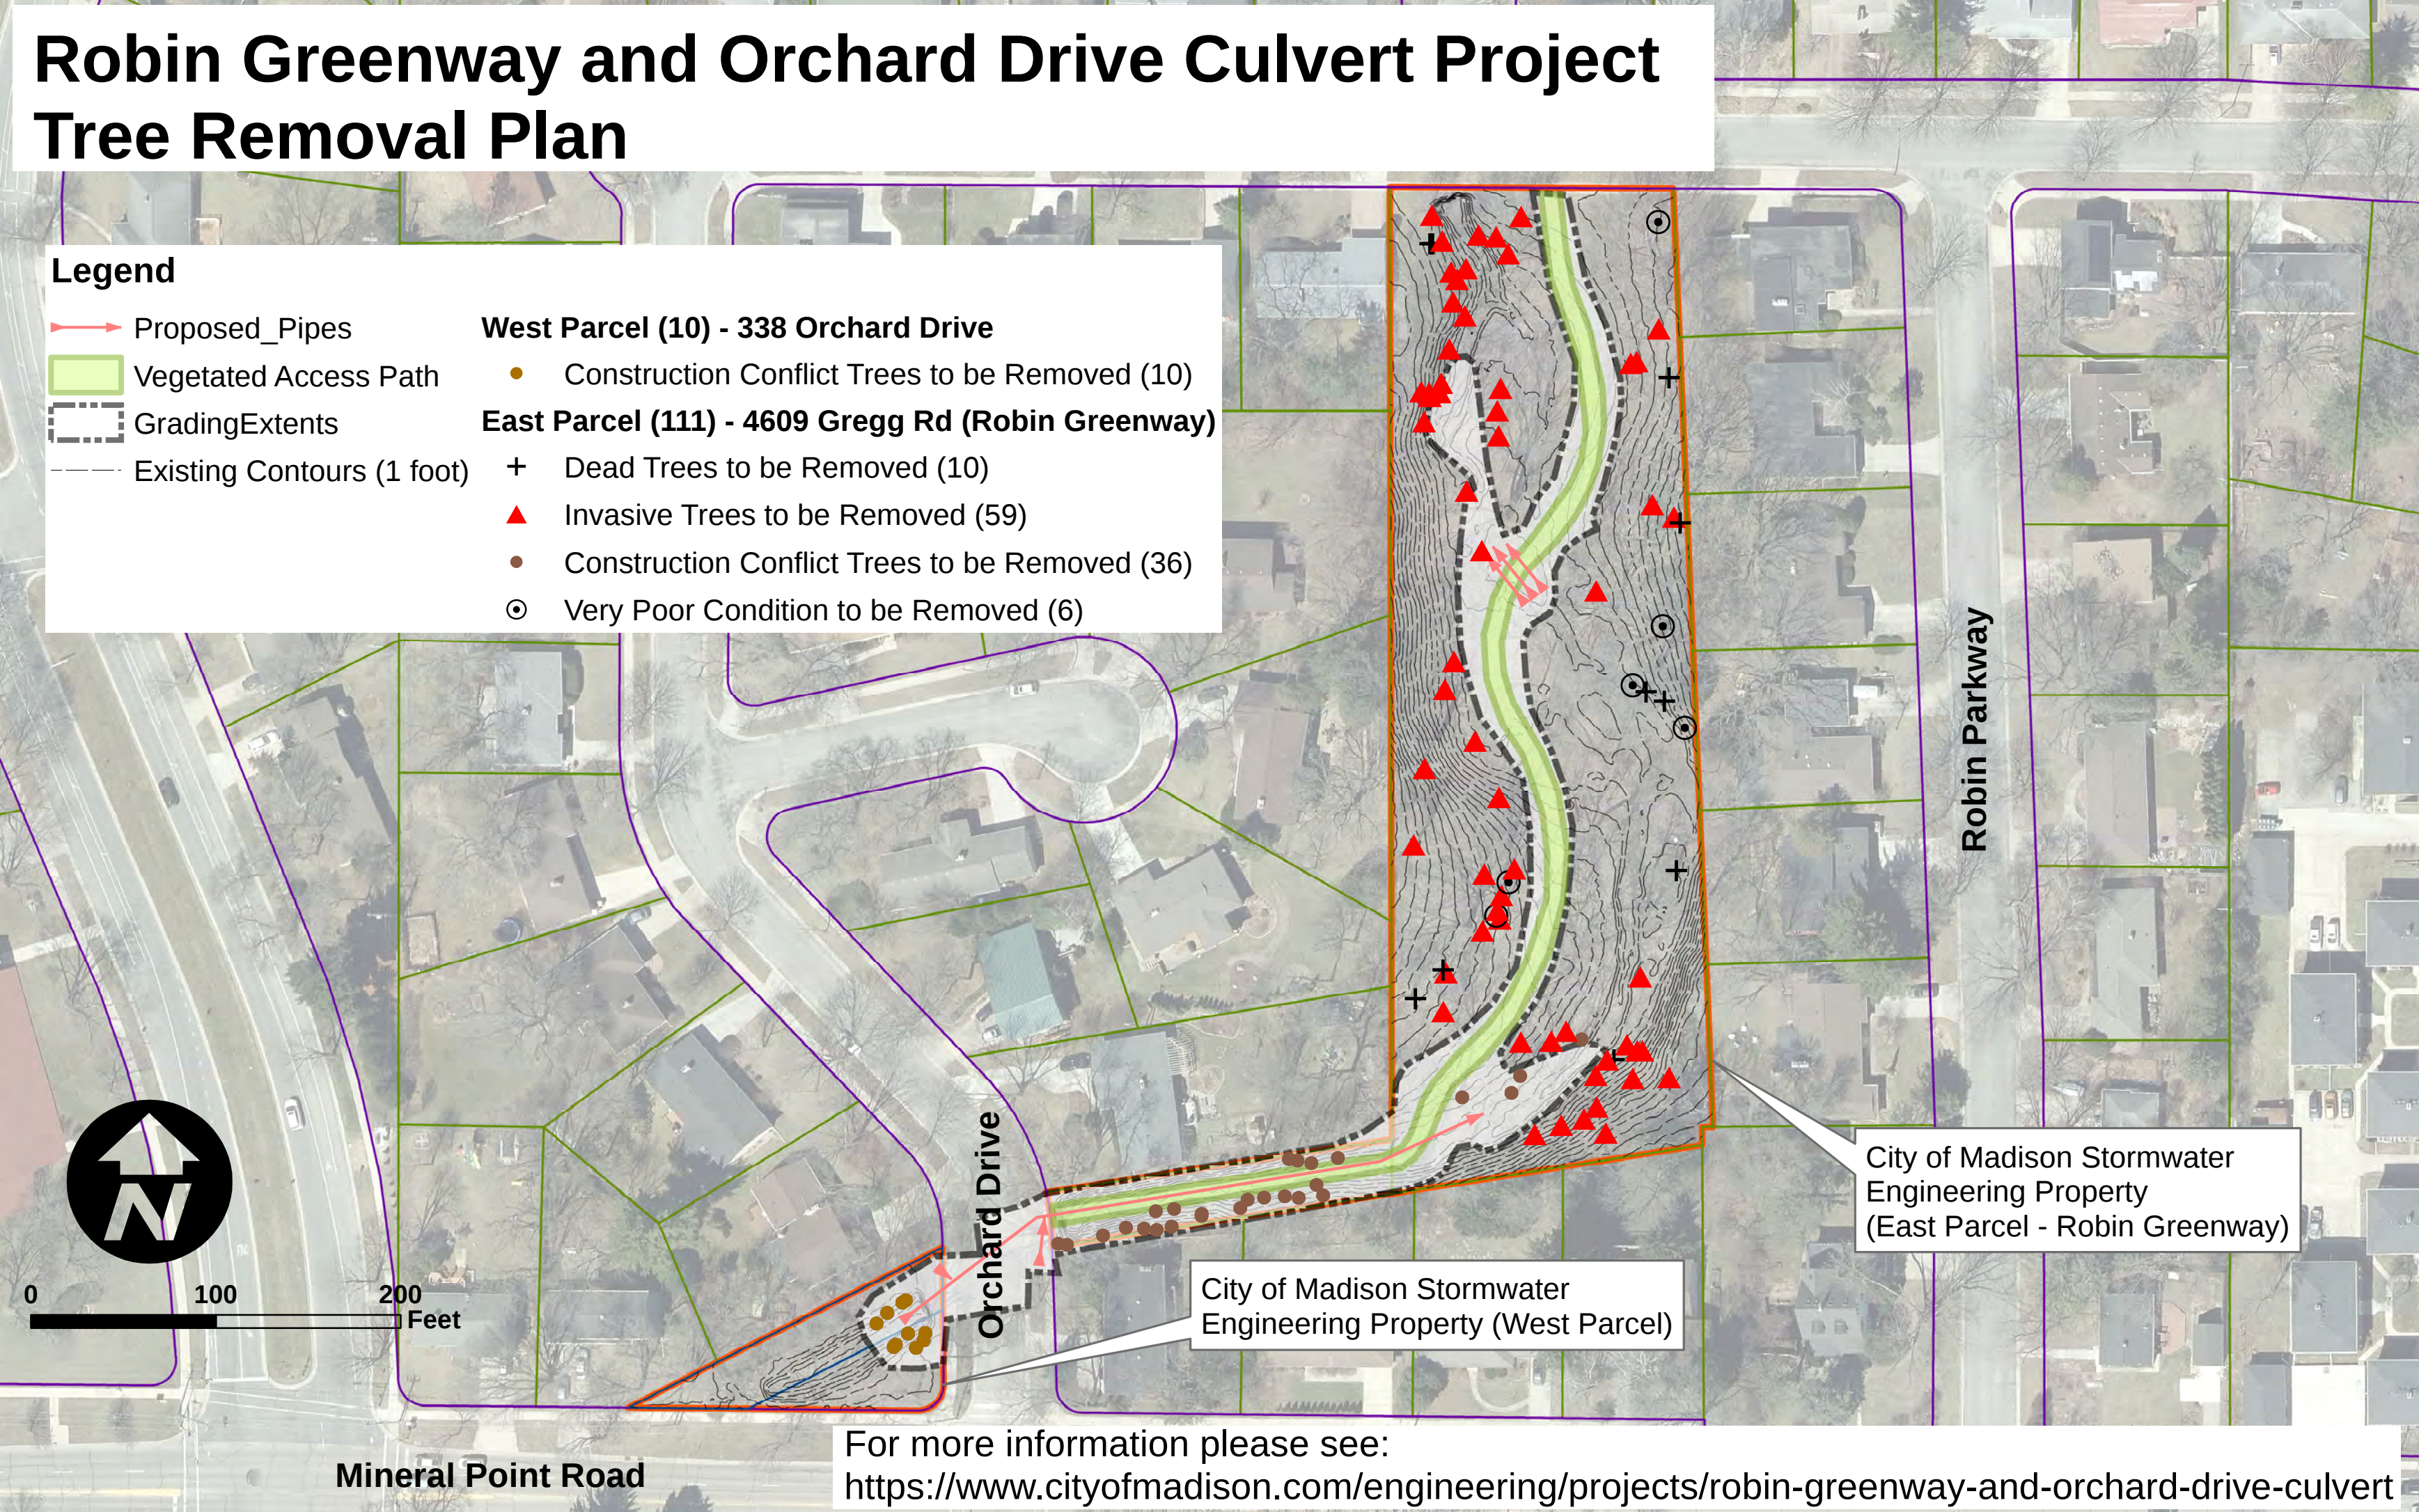

City of Madison Stormwater
Engineering Property
(East Parcel - Robin Greenway)

City of Madison Stormwater
Engineering Property (West Parcel)

For more information please see:
<https://www.cityofmadison.com/engineering/projects/robin-greenway-and-orchard-drive-culvert>