

## Contents - New Garage at 508 W Lakeside St

T-1 - Title Page

A-1 - Foundation / Basement Plan

A-2 - 1st Floor Plan

A-3 - 2nd Floor Plan

A-4 - Elevations Plan

C-1 - Site Plan

Sugar Creek Homes, LLC  
237 Ridge View Trail  
Verona, WI 53593  
(608) 658-1127  
tim.burke@sugarcreek-homes.com




J. Jurado  
508 W Lakeside St  
Madison, WI 53715

July 11, 2022

Scale - N/A

T-1

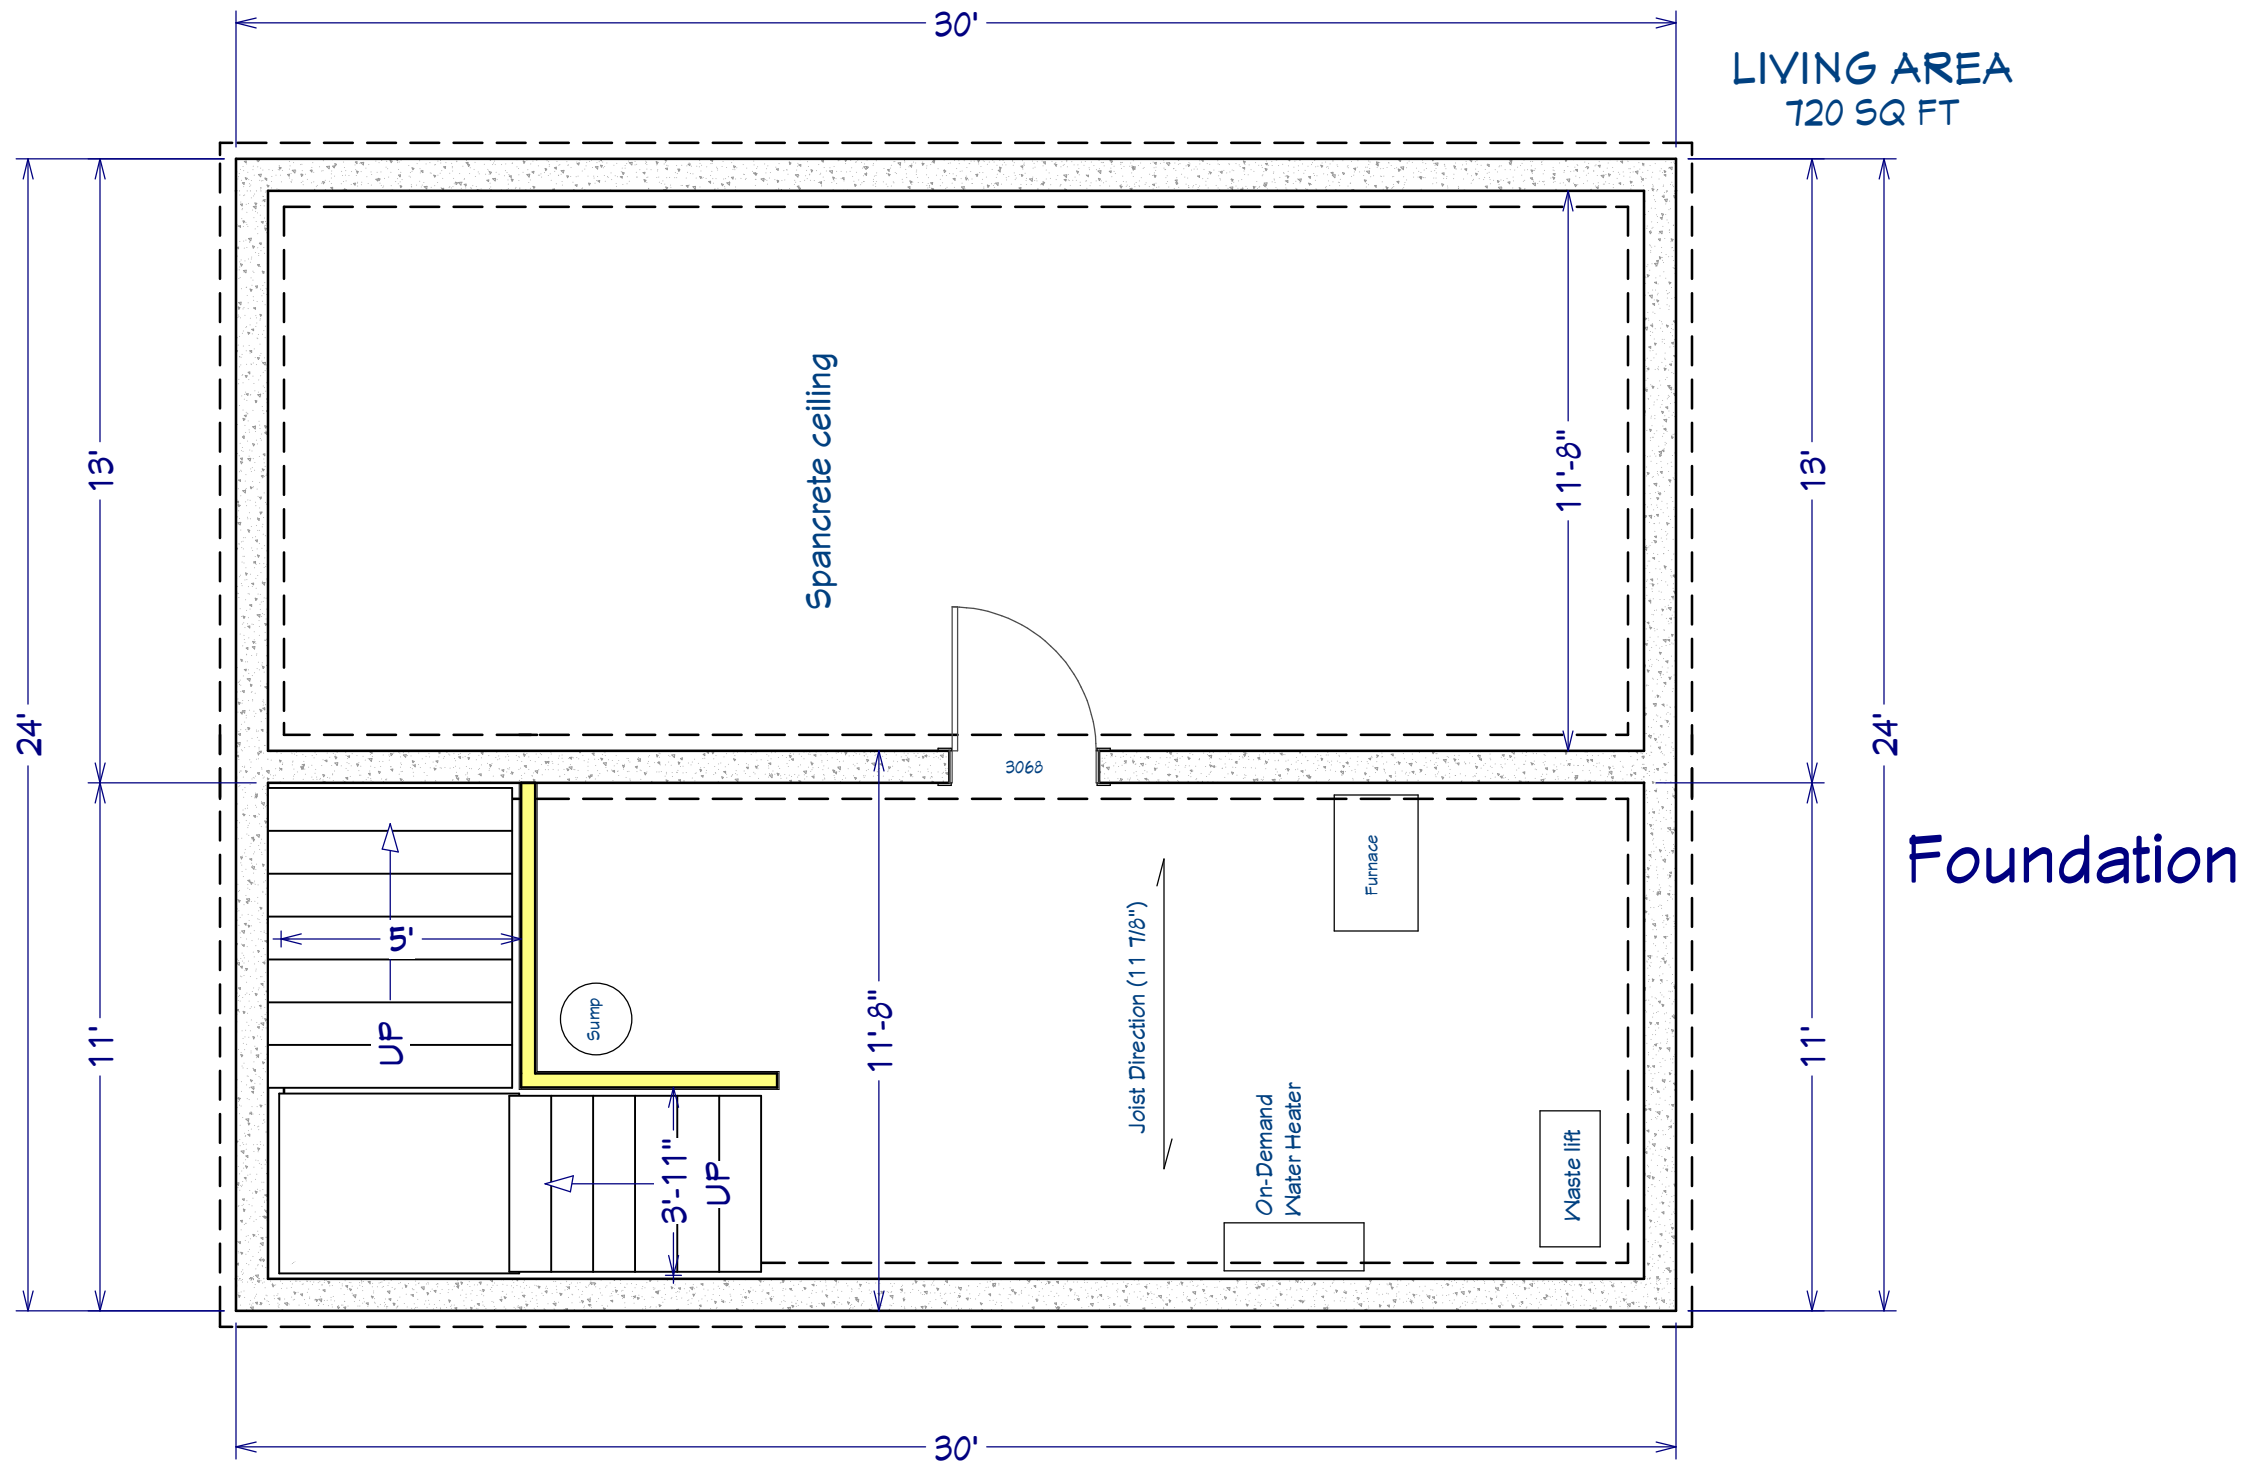

Sugar Creek Homes, LLC  
 237 Ridge View Trail  
 Verona, WI 53593  
 (608) 658-1127  
 tim.burke@sugarcreek-homes.com




J. Jurado  
 508 W Lakeside St  
 Madison, WI 53715

July 11, 2022

1/4" = 1 ft

A-1

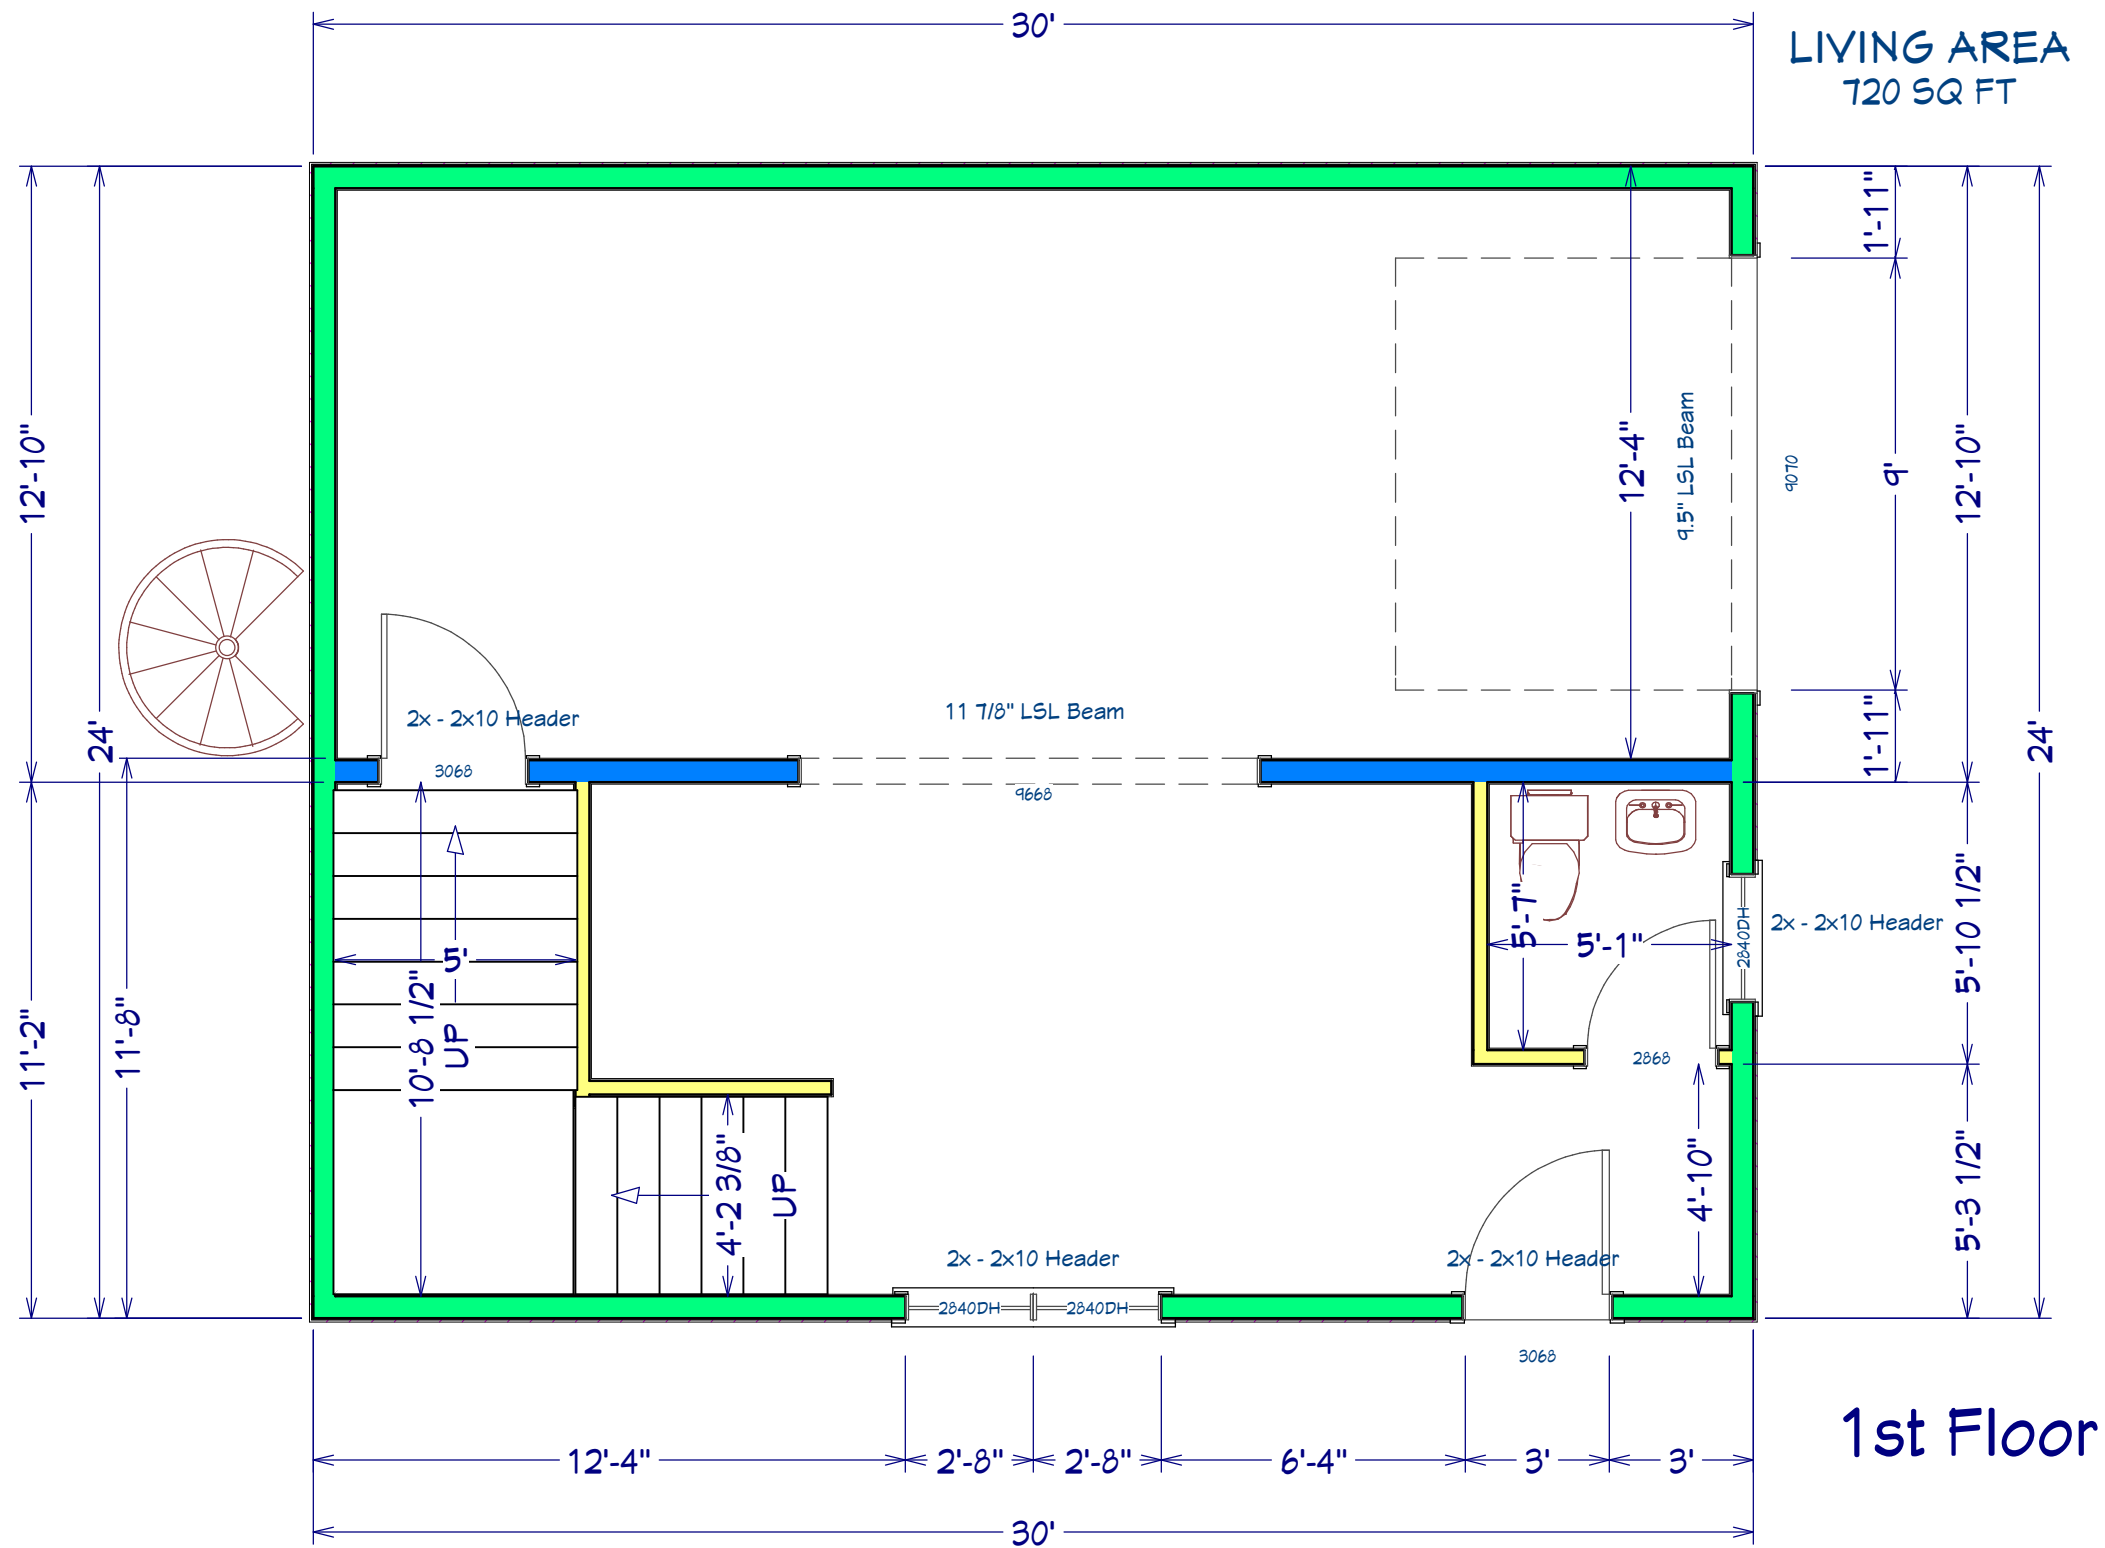

**LIVING AREA**  
720 SQ FT

**1st Floor**

Sugar Creek Homes, LLC  
237 Ridge View Trail  
Verona, WI 53593  
(608) 658-1127  
tim.burke@sugarcreek-homes.com




J. Jurado  
508 W Lakeside St  
Madison, WI 53715

July 11, 2022

1/4" = 1 ft


A-2



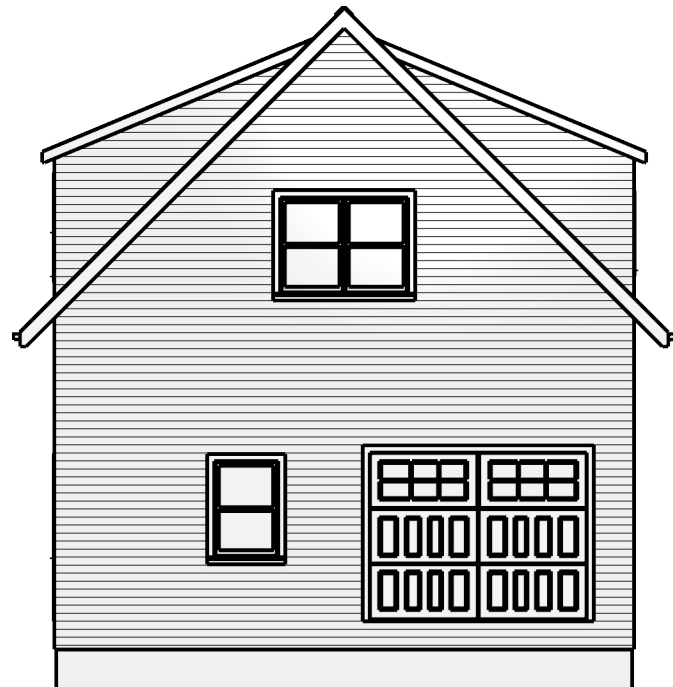


## Front Elevation

1/8" - 1 Sq Ft

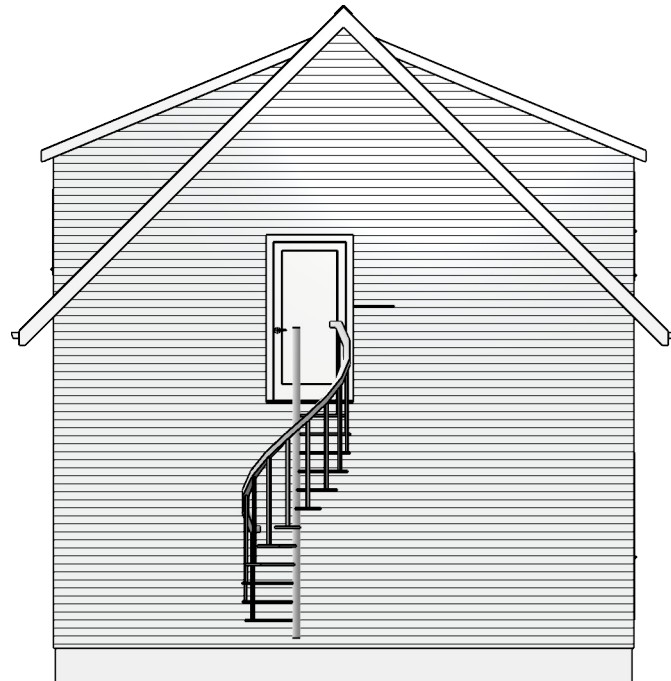


## Rear Elevation

1/8" - 1 Sq Ft

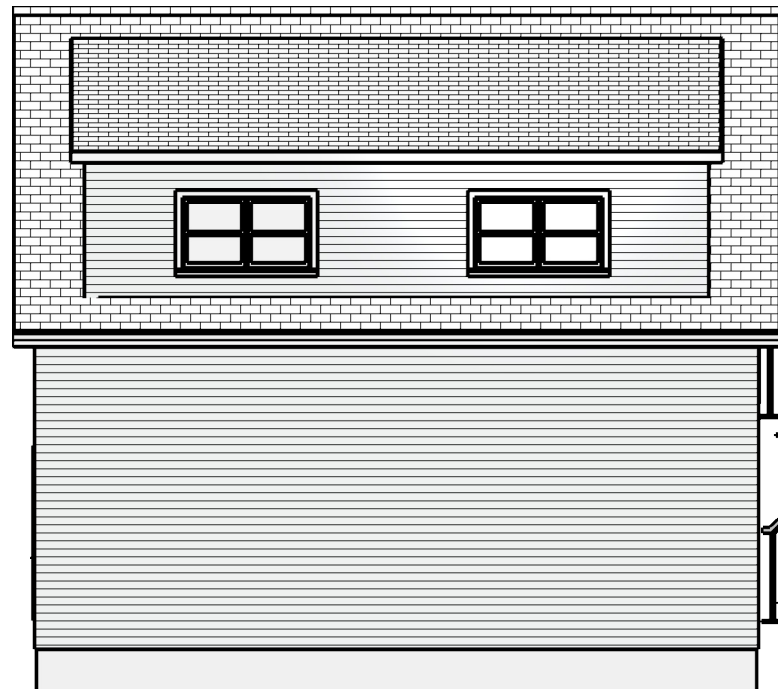


## Right Elevation

1/8" - 1 Sq Ft

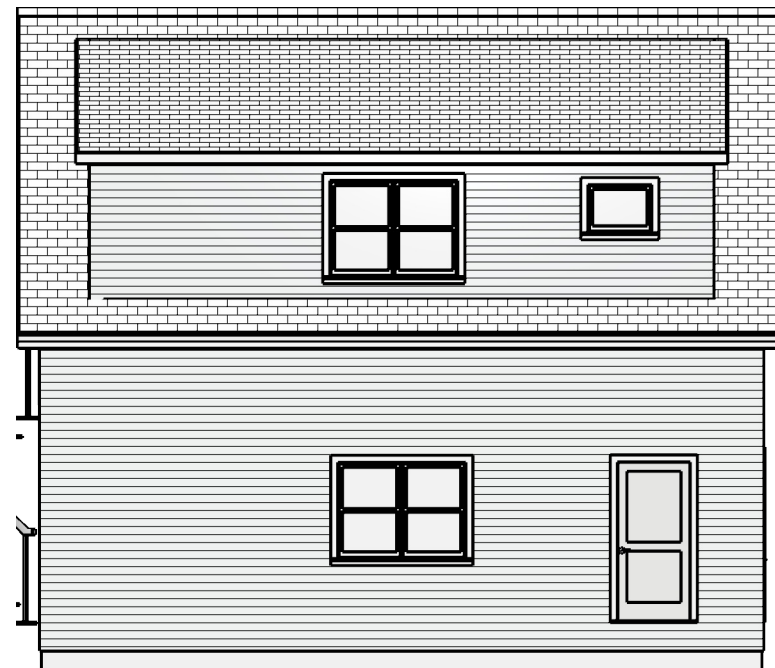

## Left Elevation

1/8" - 1 Sq Ft

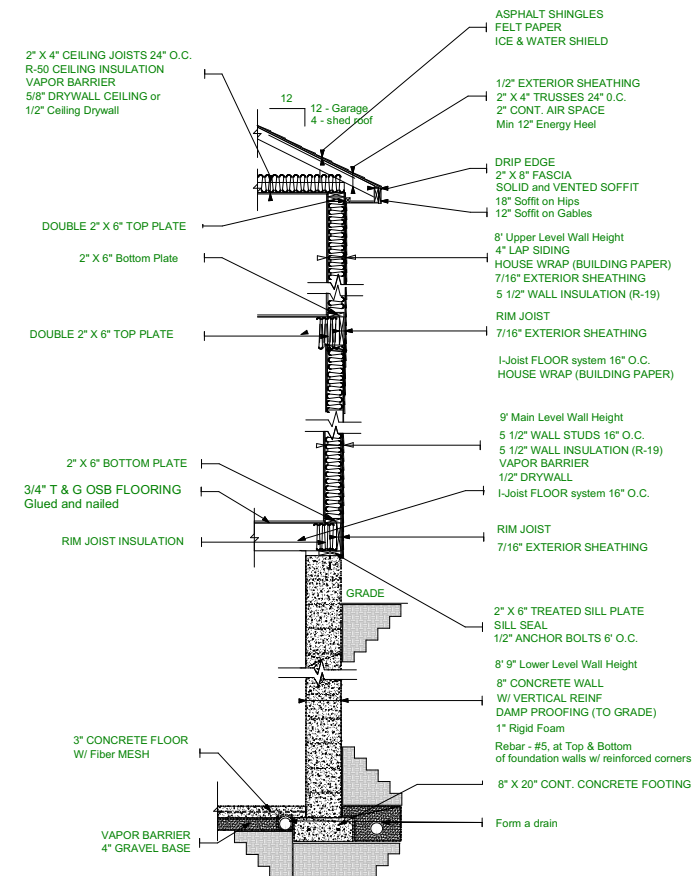

## Two Story Section

Sugar Creek Homes, LLC  
237 Ridge View Trail  
Verona, WI 53593  
(608) 658-1127  
tim.burke@sugarcreek-homes.com




J. Jurado  
508 W Lakeside St  
Madison, WI 53715

July 11, 2022

1/4" = 1 ft

A-4

# Site Plan - 508 W. Lakeside St

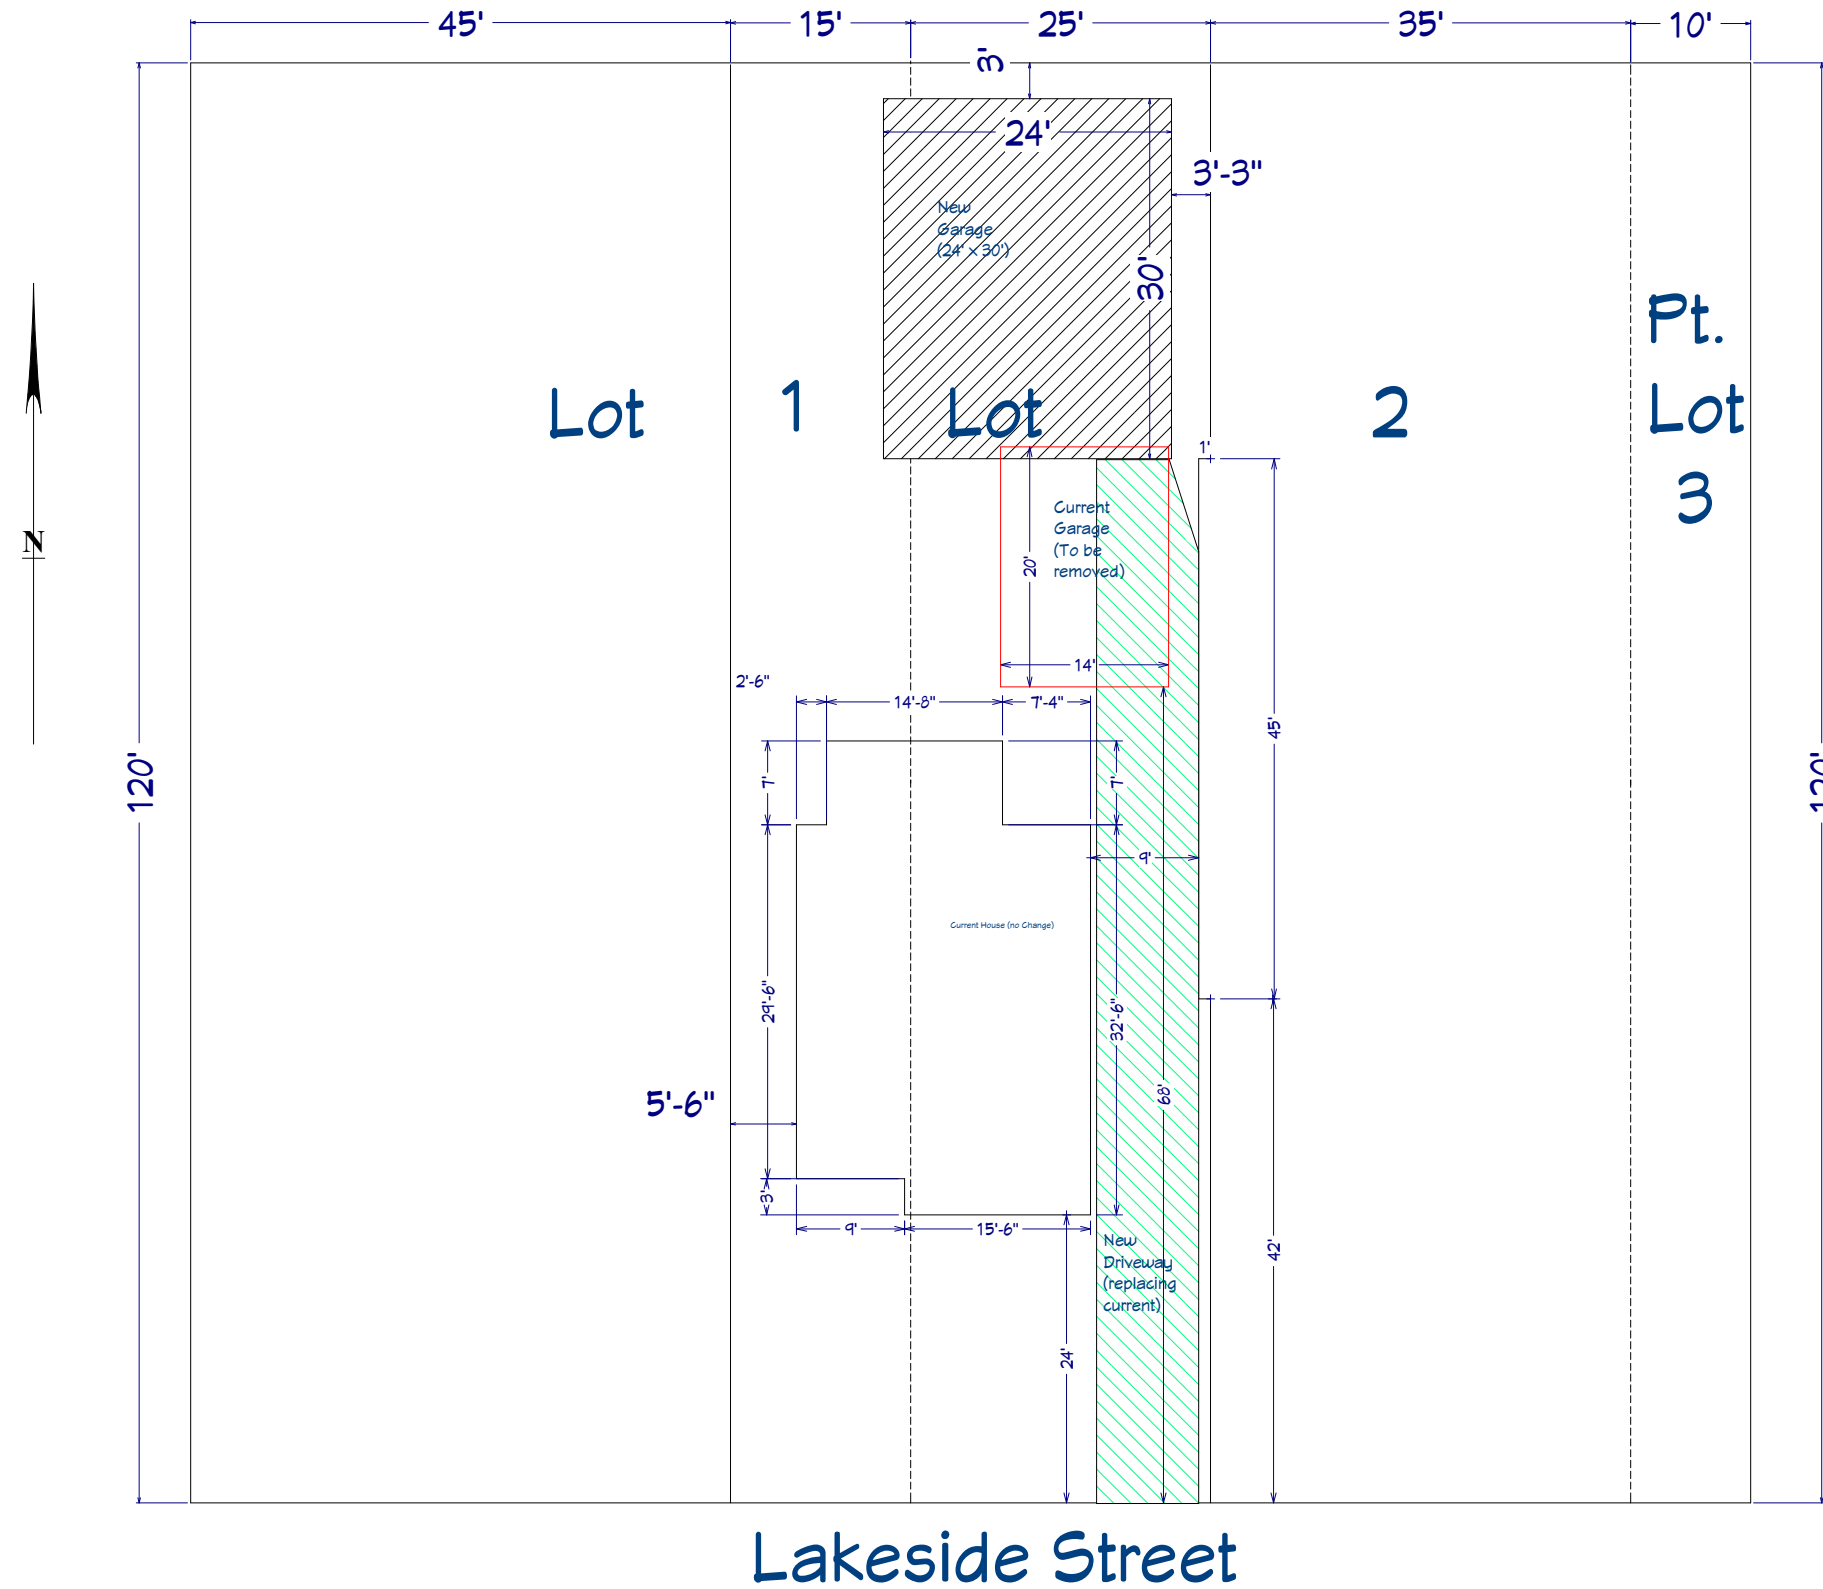

Sugar Creek Homes, LLC  
 237 Ridge View Trail  
 Verona, WI 53593  
 (608) 658-1127  
 tim.burke@sugarcreek-homes.com



J. Jurado  
 508 W Lakeside St  
 Madison, WI 53715

July 11, 2022

1/16" = 1 ft

C-1