
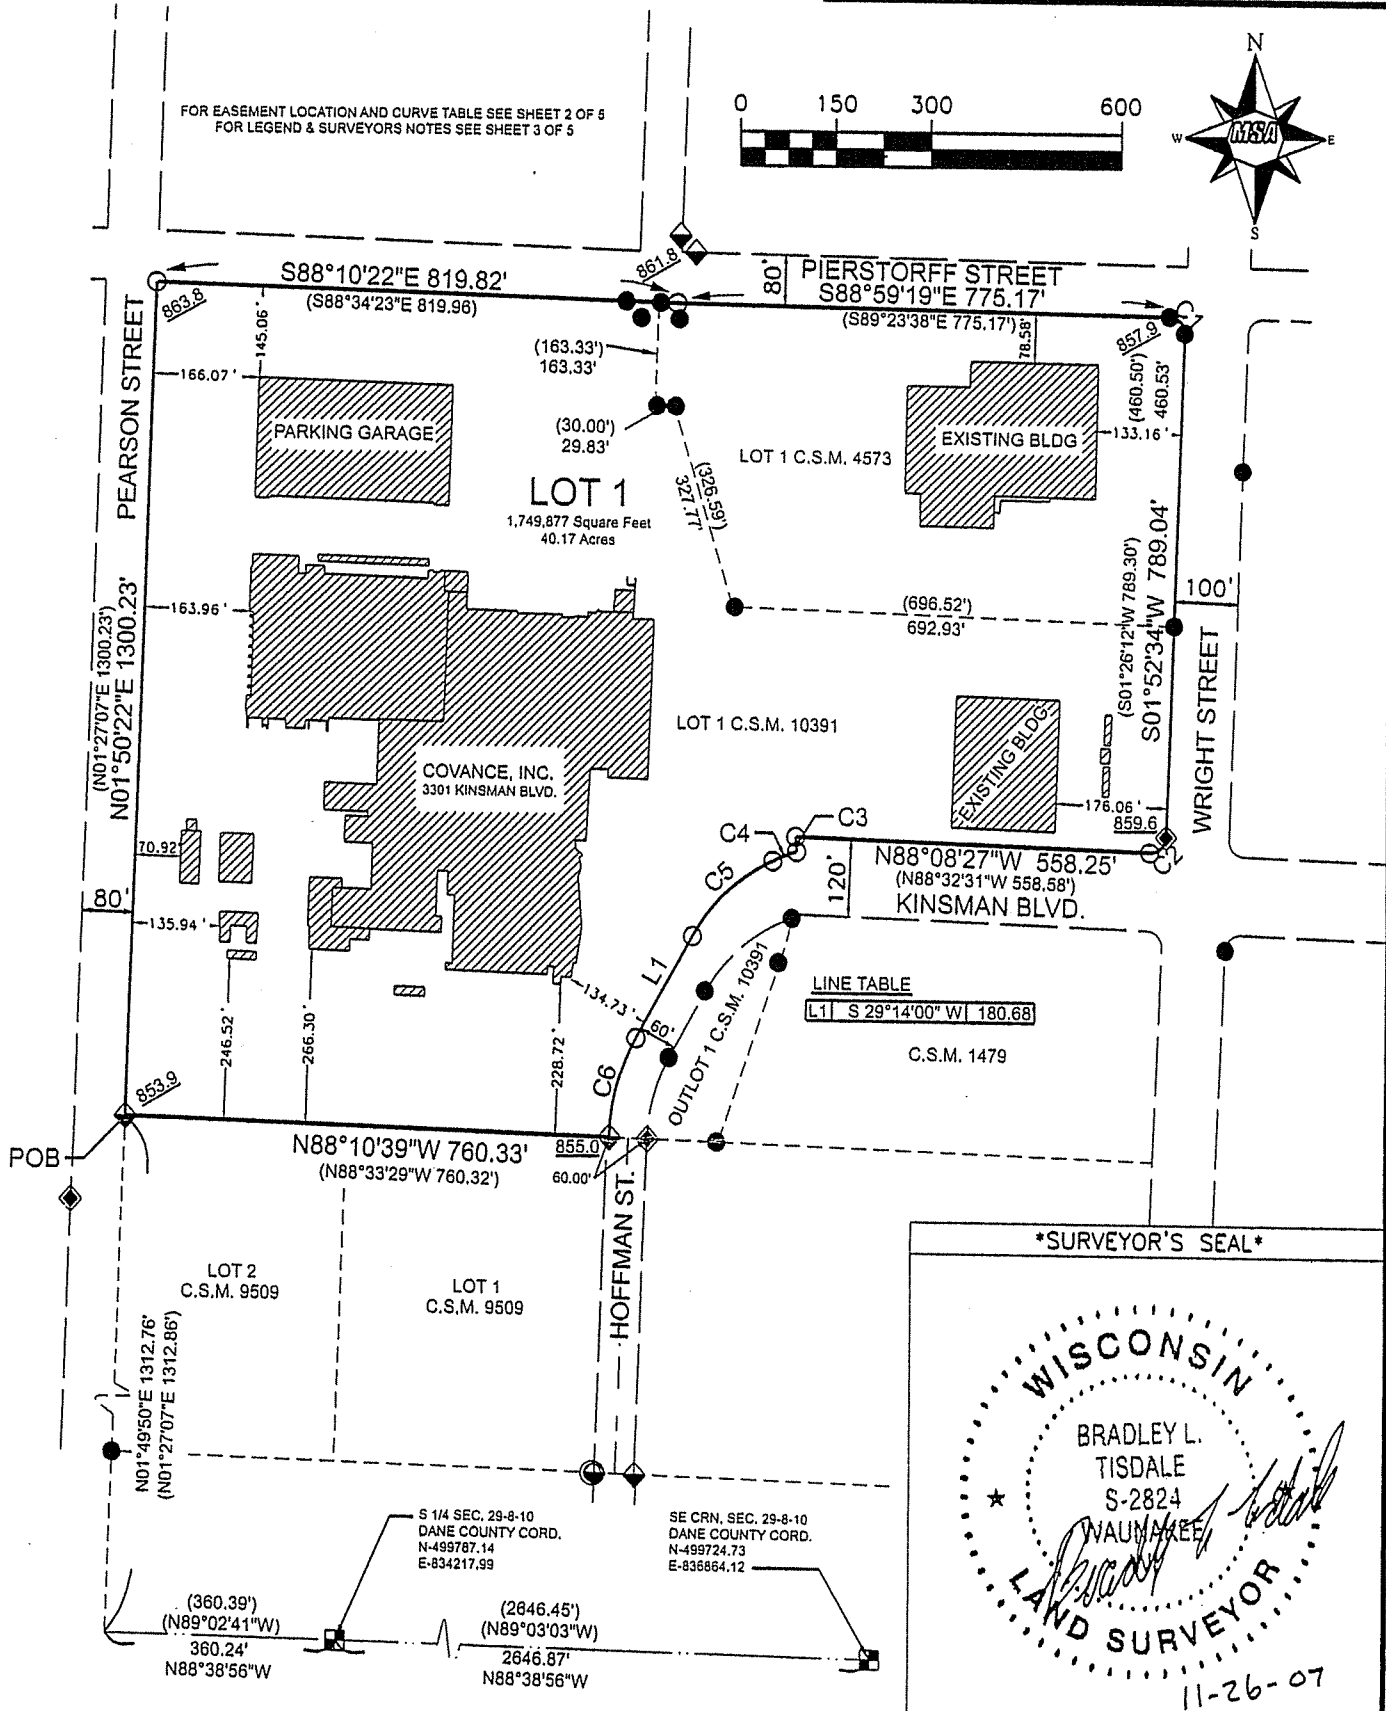


DANE COUNTY CERTIFIED SURVEY MAP #

Lot 1 of Certified Survey Map #4573 and Lot 1 of Certified Survey Map #10391, all located in South 1/2 of Section 29, Town 8 North, Range 10 East, City of Madison, Dane County, Wisconsin.

FOR EASEMENT LOCATION AND CURVE TABLE SEE SHEET 2 OF 5
FOR LEGEND & SURVEYORS NOTES SEE SHEET 3 OF 5

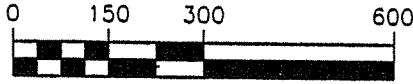

LINE TABLE

L1	S 29°14'00" W	180.68
----	---------------	--------

SURVEYOR'S SEAL

WISCONSIN

BRADLEY L. TISDALE
S-2824
WAUNAKEE

LAND SURVEYOR

11-26-07

S 1/4 SEC. 29-8-10
DANE COUNTY CORD.
N-499787.14
E-834217.99

SE CRN. SEC. 29-8-10
DANE COUNTY CORD.
N-499724.73
E-836864.12

(360.39')
(N89°02'41"W)
360.24'
N88°38'56"W

(2846.45')
(N89°03'03"W)
2846.87'
N88°38'56"W