


EASEMENT DESCRIPTION MAP (EXHIBIT A)

GRANTEE: AMERICAN TRANSMISSION COMPANY LLC
 W234 N2000 RIDGEVIEW PARKWAY COURT
 WAUKESHA, WI 53188

GRANTOR: CITY OF MADISON
 210 MLK JR BLVD RM 104
 MADISON, WI 53703
 TAX PARCEL NO. 251-0709-311-0199-6

S:\GPS\ATC\60102535_CARDINAL\60143552_CARDINAL_SEG 0\EXHIBIT B\T07N-R09E\SECTION 31\CITY OF MADISON 840 ROCKDALE-CARDINAL SEG 0\EXHIBIT B\T07N-R09E\SECTION 31\CITY OF MADISON 840 R04182011.dwg: 4/18/2011 6:06:12 PM; KOSS, STEVE

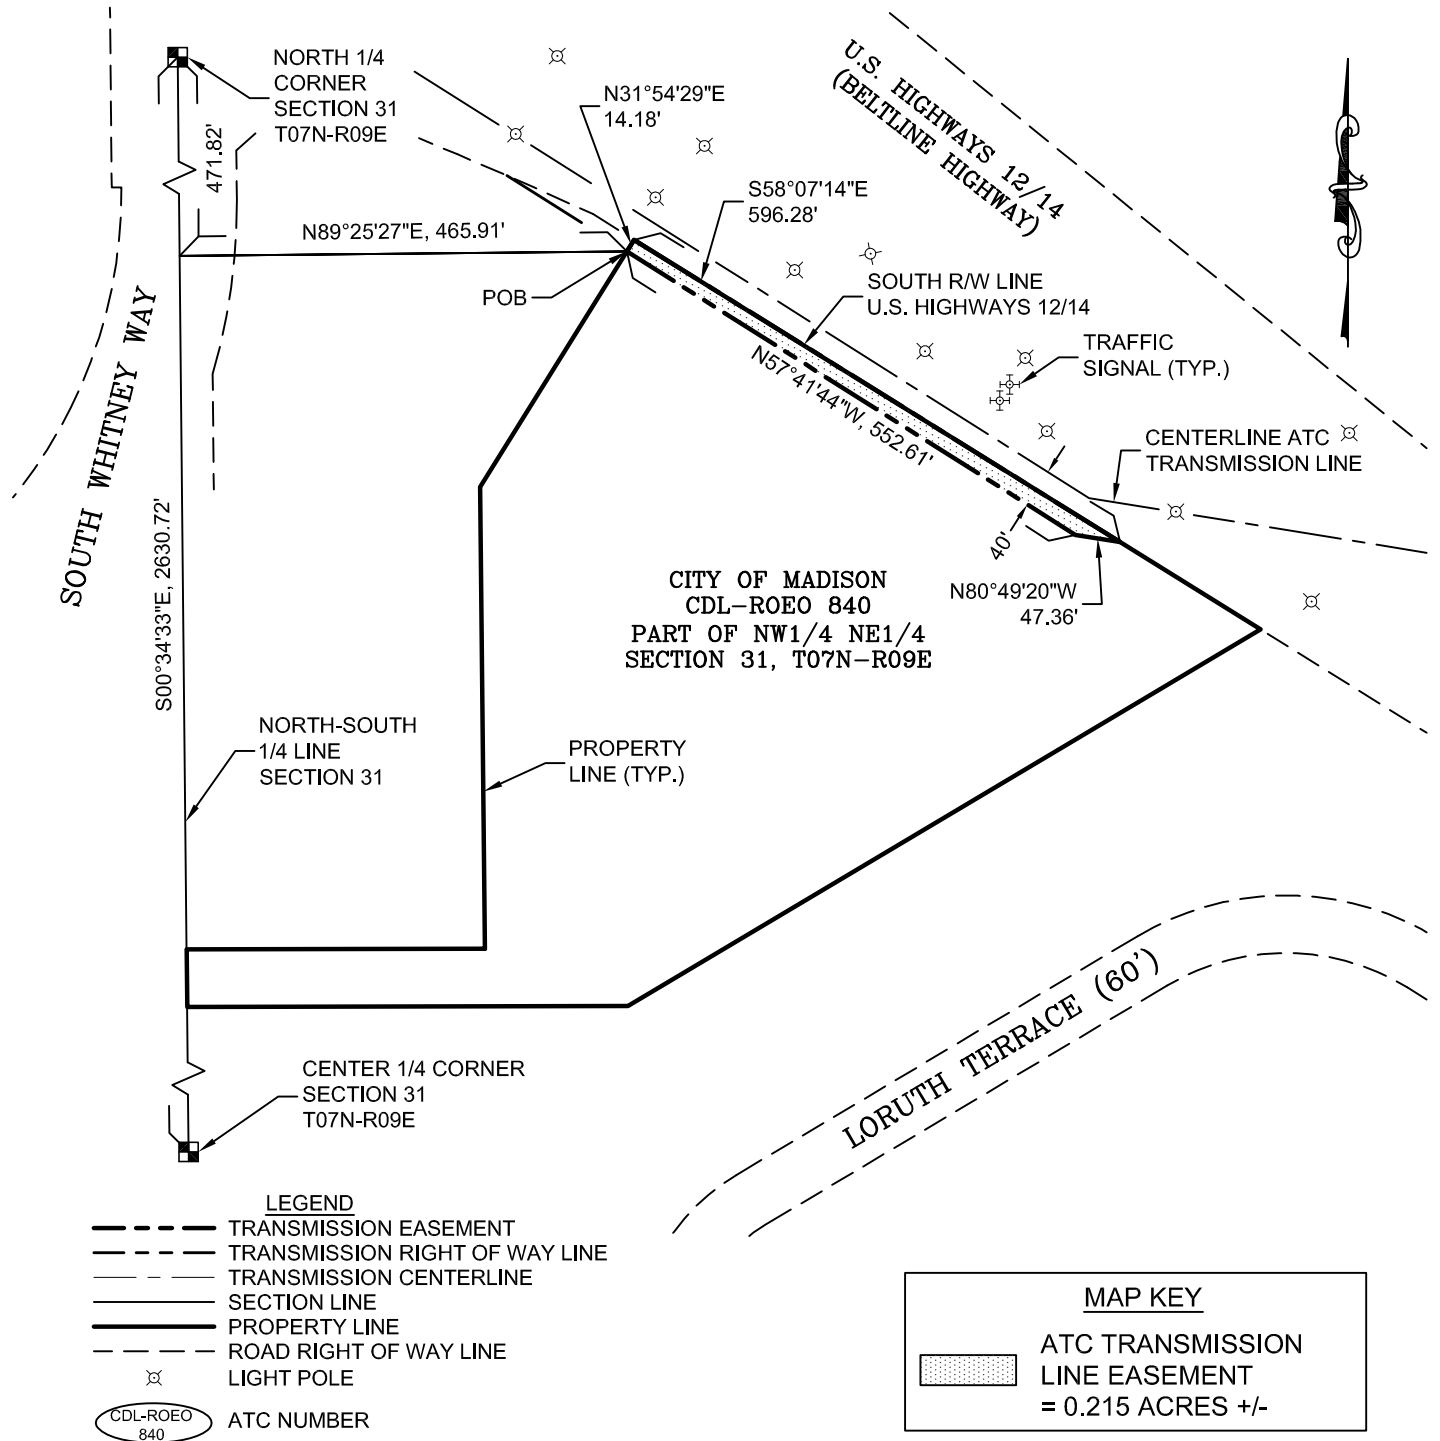

NOTE: BEARINGS BASED UPON THE WISCONSIN STATE PLANE COORDINATE SYSTEM NAD 83/2007, SOUTH ZONE.



906.228.2333
 www.aecom.com
 Copyright © 2011 By: AECOM



- LEGEND
- - Found Iron
 - - Set 5/8" Iron W/P.S. Cap #: S-1704
 - - Found Concrete Monument
 - - Set Concrete Monument
 - R - RECORDED
 - M - MEASURED

REVISIONS	SDK
	04/19/2011

Drawn :	SDK
Date:	03/28/2011
Scale:	1" = 200'
PROJECT NUMBER	60143552
SHEET NUMBER	1 OF 2