
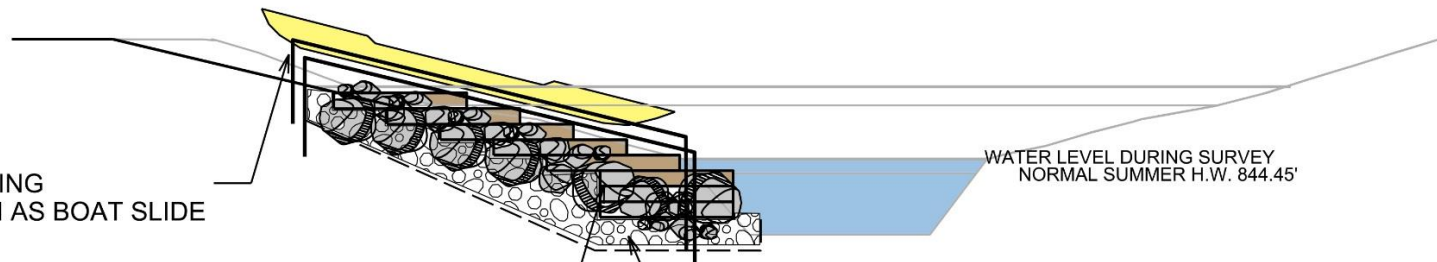



DOUBLE RAILING
TO FUNCTION AS BOAT SLIDE

LIMESTONE
6"-8" THICK x 2' LONG x 5' DEEP

1" CLEAR STONE


WATER LEVEL DURING SURVEY
NORMAL SUMMER H.W. 844.45'

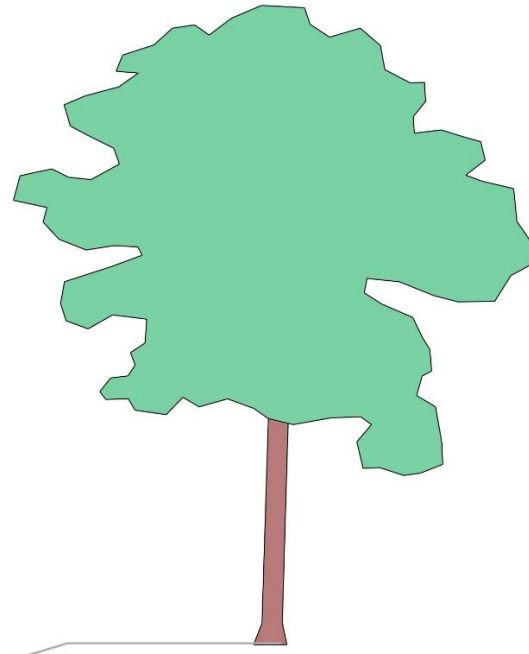

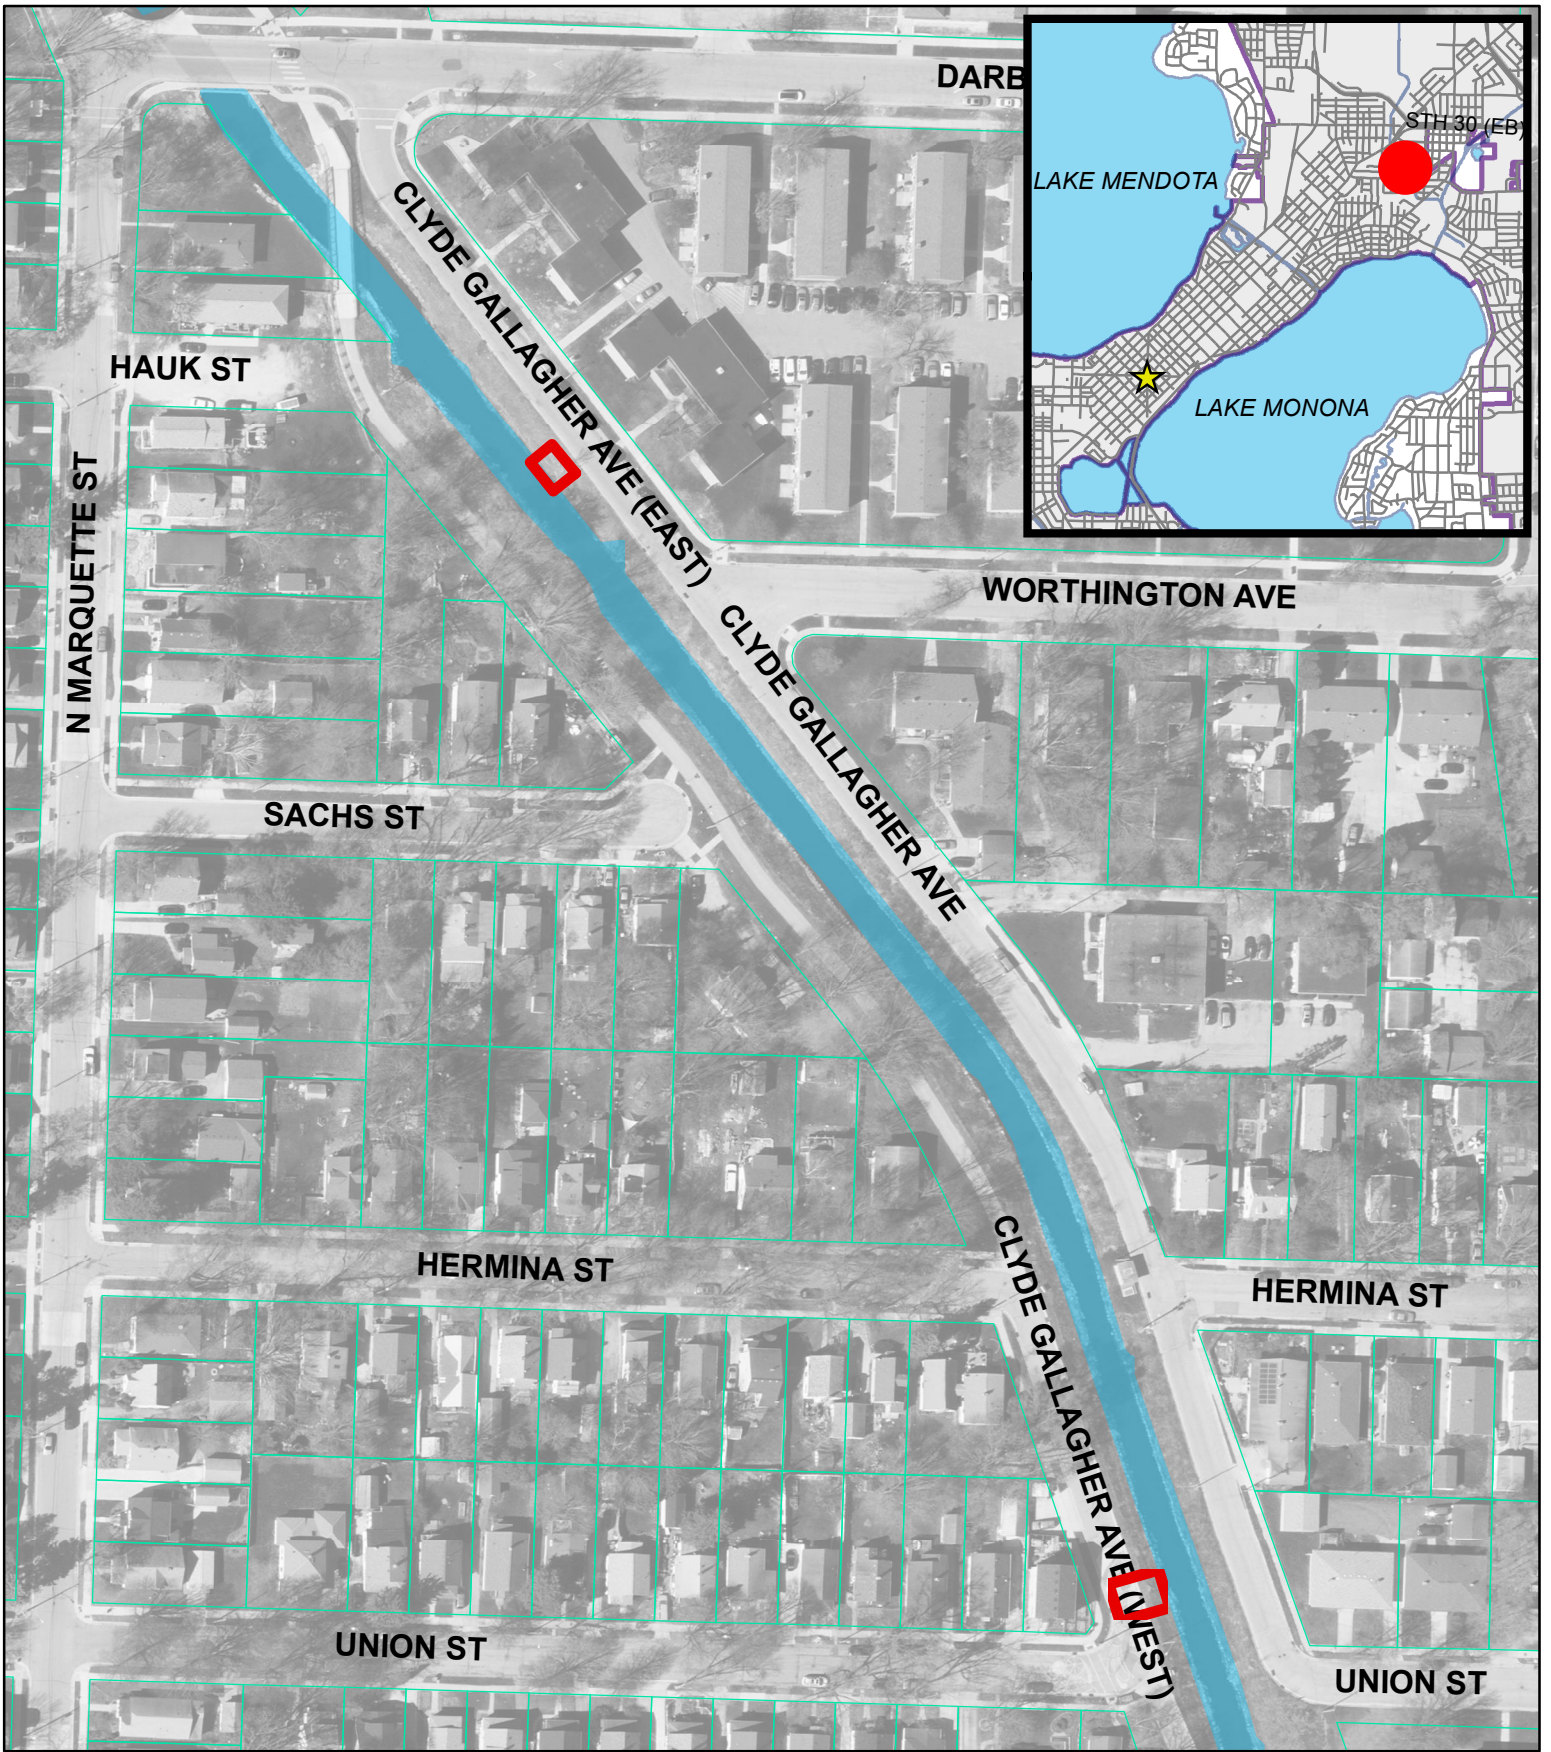

LOCATIONS OF CANOE/KAYAK ACCESS

N

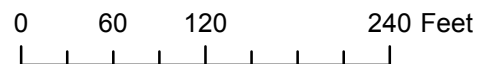



BIKE ROUTE
↑

