


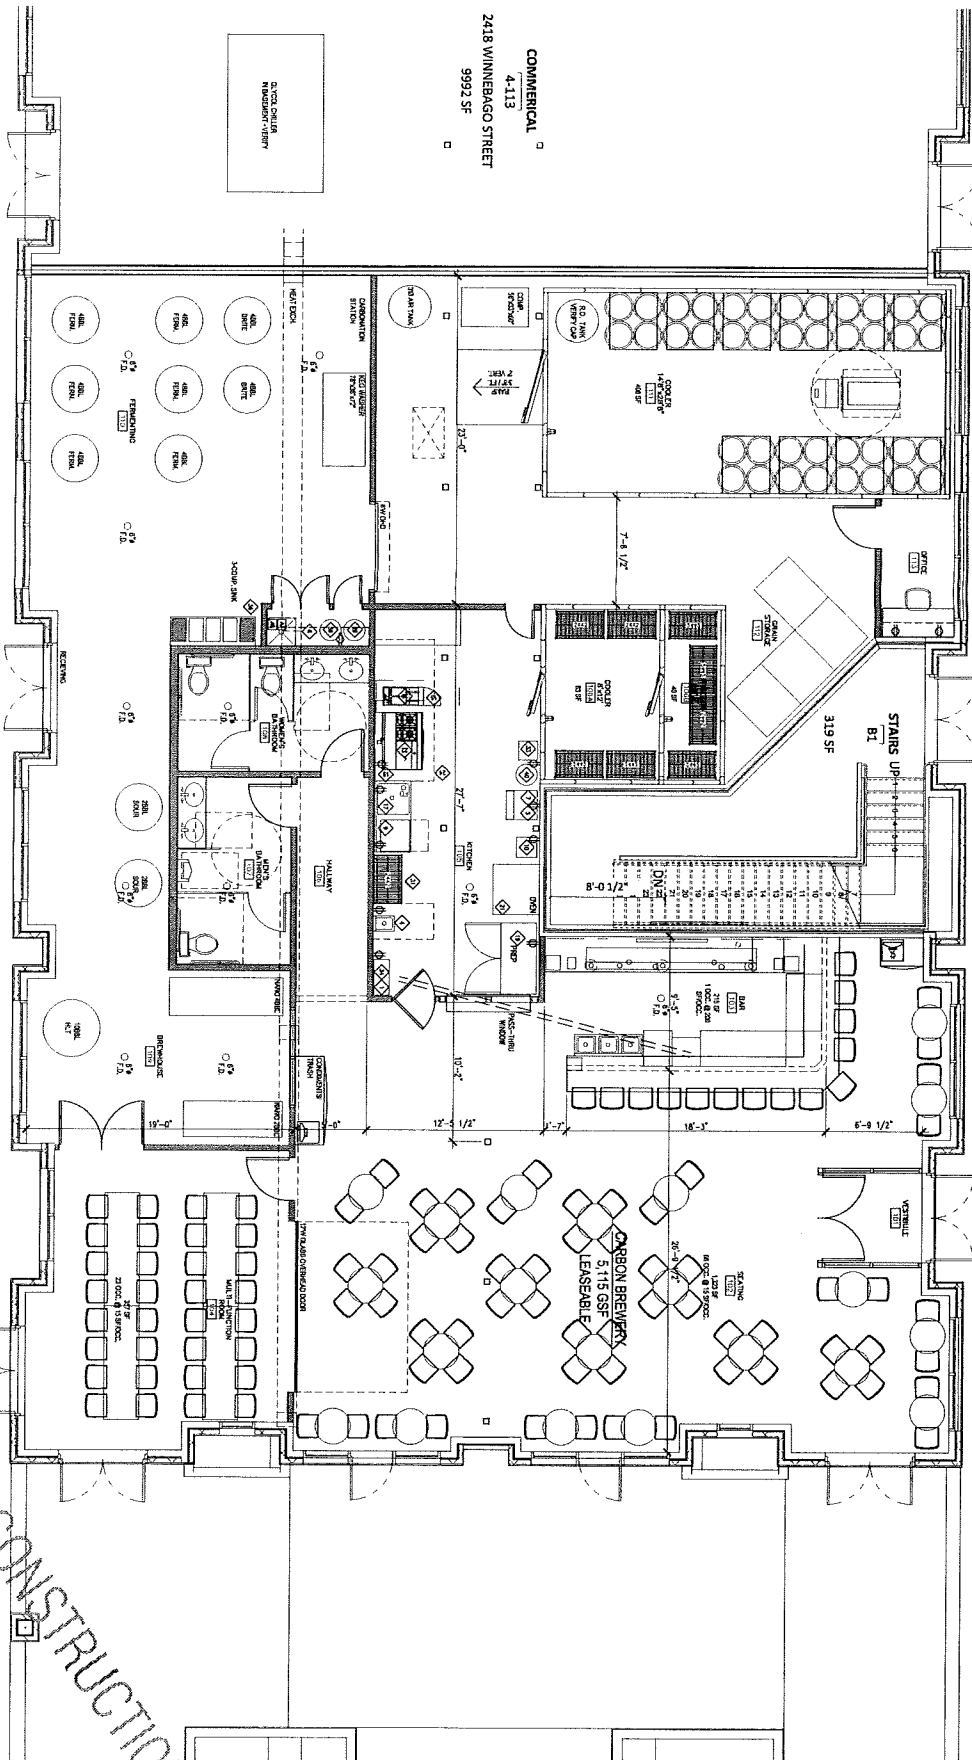

COMMERCIAL
4-113
2418 WINNEBAGO STREET
9992 SF

1 ENLARGED FLOOR PLAN
1/4" = 1'-0"

NOT FOR CONSTRUCTION

TEST FIT- PLAN LAYOUT

CARBON BREWERY

TENANT ALTERATION
WINNEBAGO STREET
MADISON WISCONSIN

Sketchworks
architecture

PH. LINDSEY H. MCLELLAN, AIA, LEED AP, NCARB, IIDA, ASLA, AIAA, LEED AP, NCARB, IIDA, ASLA, AIAA

A2.1

1/24/17
1/24/17
5/1/18
REVIEW

Sample Menu

Appetizers

<i>Fries w/ Sauce</i> Ketchup, Curry Ketchup, Aioli, Beer Cheese	\$3.00
<i>Spiced Fries</i> Cheese, Spiced, Reduction Glaze	\$6.00
<i>Loaded Fries</i> Chili, Poutine, Frite Nachos,	\$8.00
<i>Curds w/ Sauce</i> -Muenster Curd with Tempura breading	\$7.50
<i>Onion Rings w/ Sauce</i>	\$4.00
<i>Pretzel Sticks</i> -Served with Beer Cheese, Sharp Cheddar Pale, Stone Ground Mustard	\$7.50
<i>Sweet Dough Sticks</i> -Served with Stout Chocolate Sauce, Sour Cherry Reduction,	\$7.50

Small Sliders \$3 each, 4 for \$11

<i>Wimpy</i> Beef Patty, Cheddar, Pickles, Onions
<i>Salam Alaikum</i> Falafel discs, tomato, onion, yogurt tahini sauce
<i>Cordon Bleu</i> Biscuit, smoked ham, Swiss
<i>Maria</i> Breaded Eggplant patty, provolone, marinara

Large Sliders \$4 each 4 for \$15

<i>Louie</i> Cornmeal bun, Andouille Sausage patty, etouffe sauce, green peppers
<i>Wisco Delight</i> Brat Patty, mustard/beer cheese, onion, horse radish
<i>Buffalo Bleu</i> Ground Buffalo, Muenster Cheese, House made Hot Sauce, and Bleu Cheese
<i>Great Zigs</i> Grilled Zucchini Slices, Shredded Carrot, Breaded Eggplant, Goat Cheese