


PLOT SCALE:

PLOT NAME:

REV. DATE:

- MAIN NOT IN RECORDS
- MAIN IN GOOD SHAPE
- MAIN IN FAIR SHAPE
- MAIN IN BAD SHAPE
- NO VACTOR ACCESS TO SAS
- VACTOR ACCESS TO SAS

CITY of MADISON
 N CARROLL ST LIFT STATION
 L.S.# 4
 622 N CARROLL ST

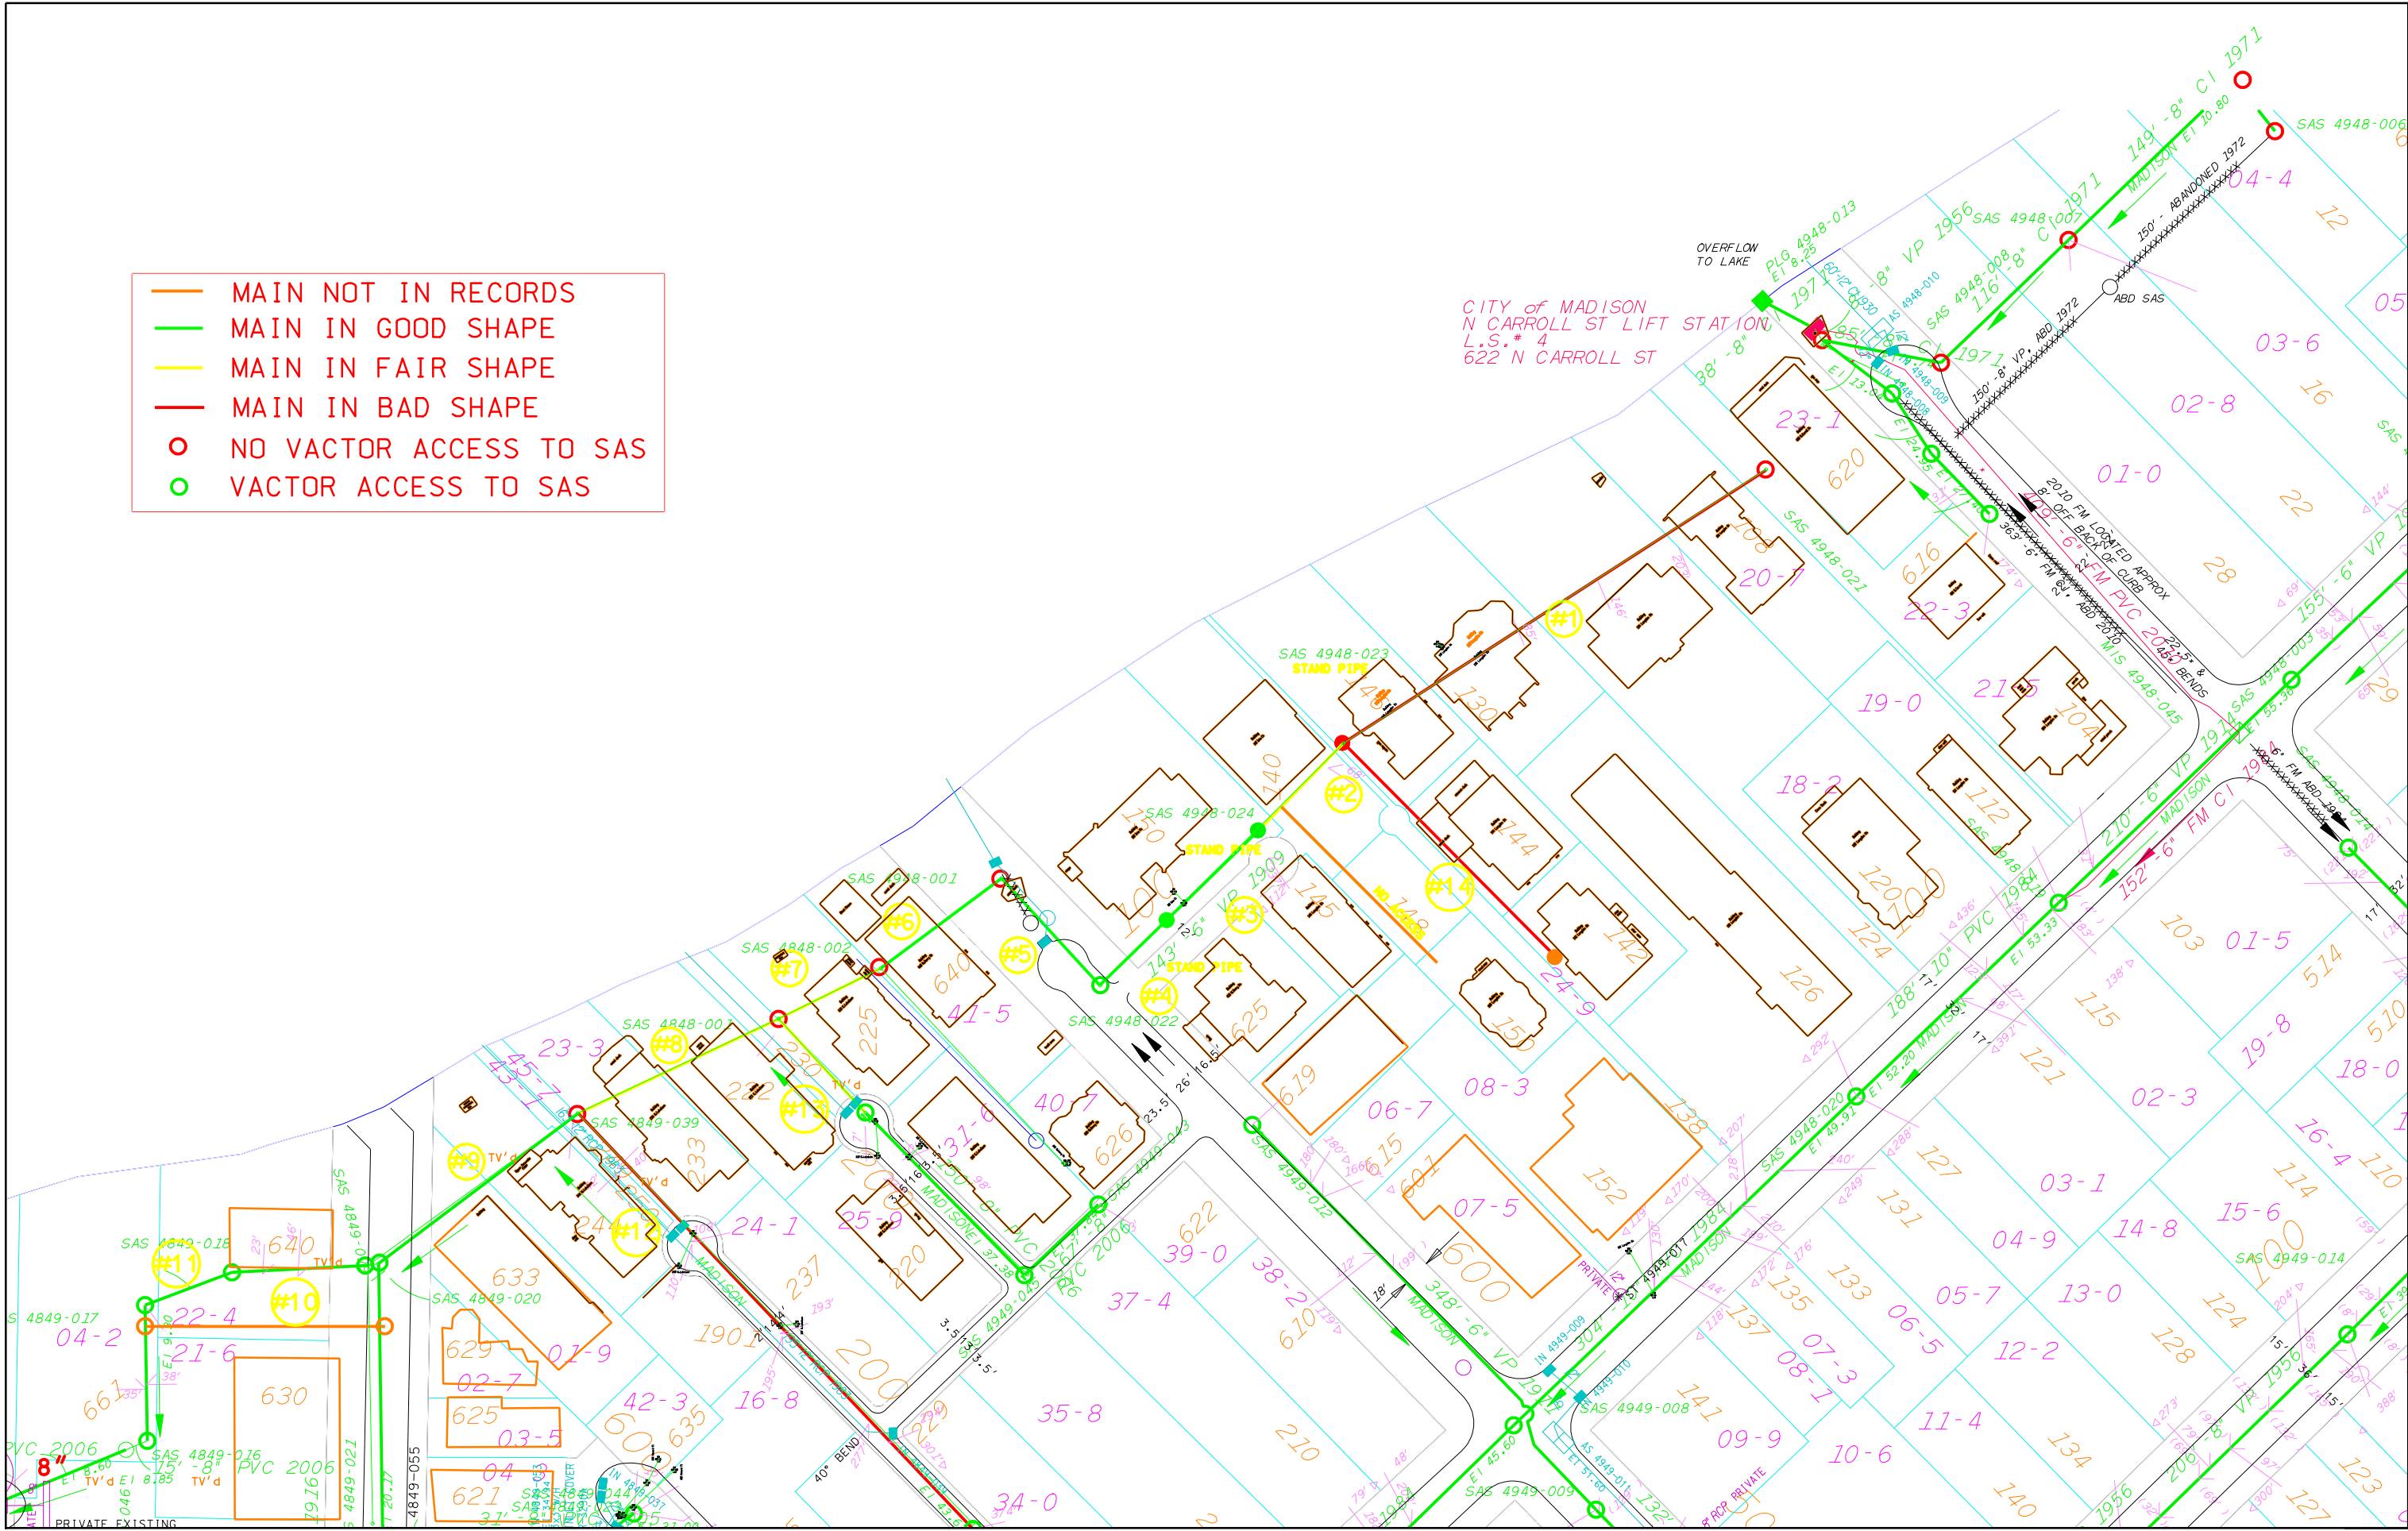

ORIGINATOR: CITY OF MADISON, STREETS DIVISION