


GENERAL NOTES:
SPOT REPLACEMENT OF CURB AND SIDEWALK SHOWN ON THIS EXHIBIT ARE BASED ON CONDITION AND DOES NOT INCLUDE REPLACEMENT DUE TO SANITARY LATERAL OR PRIVATE UTILITY REPLACEMENT. REPLACEMENT SECTIONS CAN INCREASE AS NEEDED TO ACCOMPLISH THE DESIRED DESIGN.

SPECIAL NOTES:
SPECIAL NOTE 1: PUBLIC SIDEWALK TO BE CONSTRUCTED BY DEVELOPER UPON COMPLETION OF BUILDING CONSTRUCTION.
SPECIAL NOTE 2: SOME OF THE PUBLIC IMPROVEMENTS ADJACENT TO THE DEVELOPMENT TO BE PART OF THIS PROJECT MIGHT BE CONSTRUCTED AT A LATER DATE OUTSIDE OF THE PROJECT SCHEDULE DUE TO RIGHT OF WAY OCCUPATION AND SPACE LIMITATIONS DUE TO SITE CONSTRUCTION ACTIVITIES

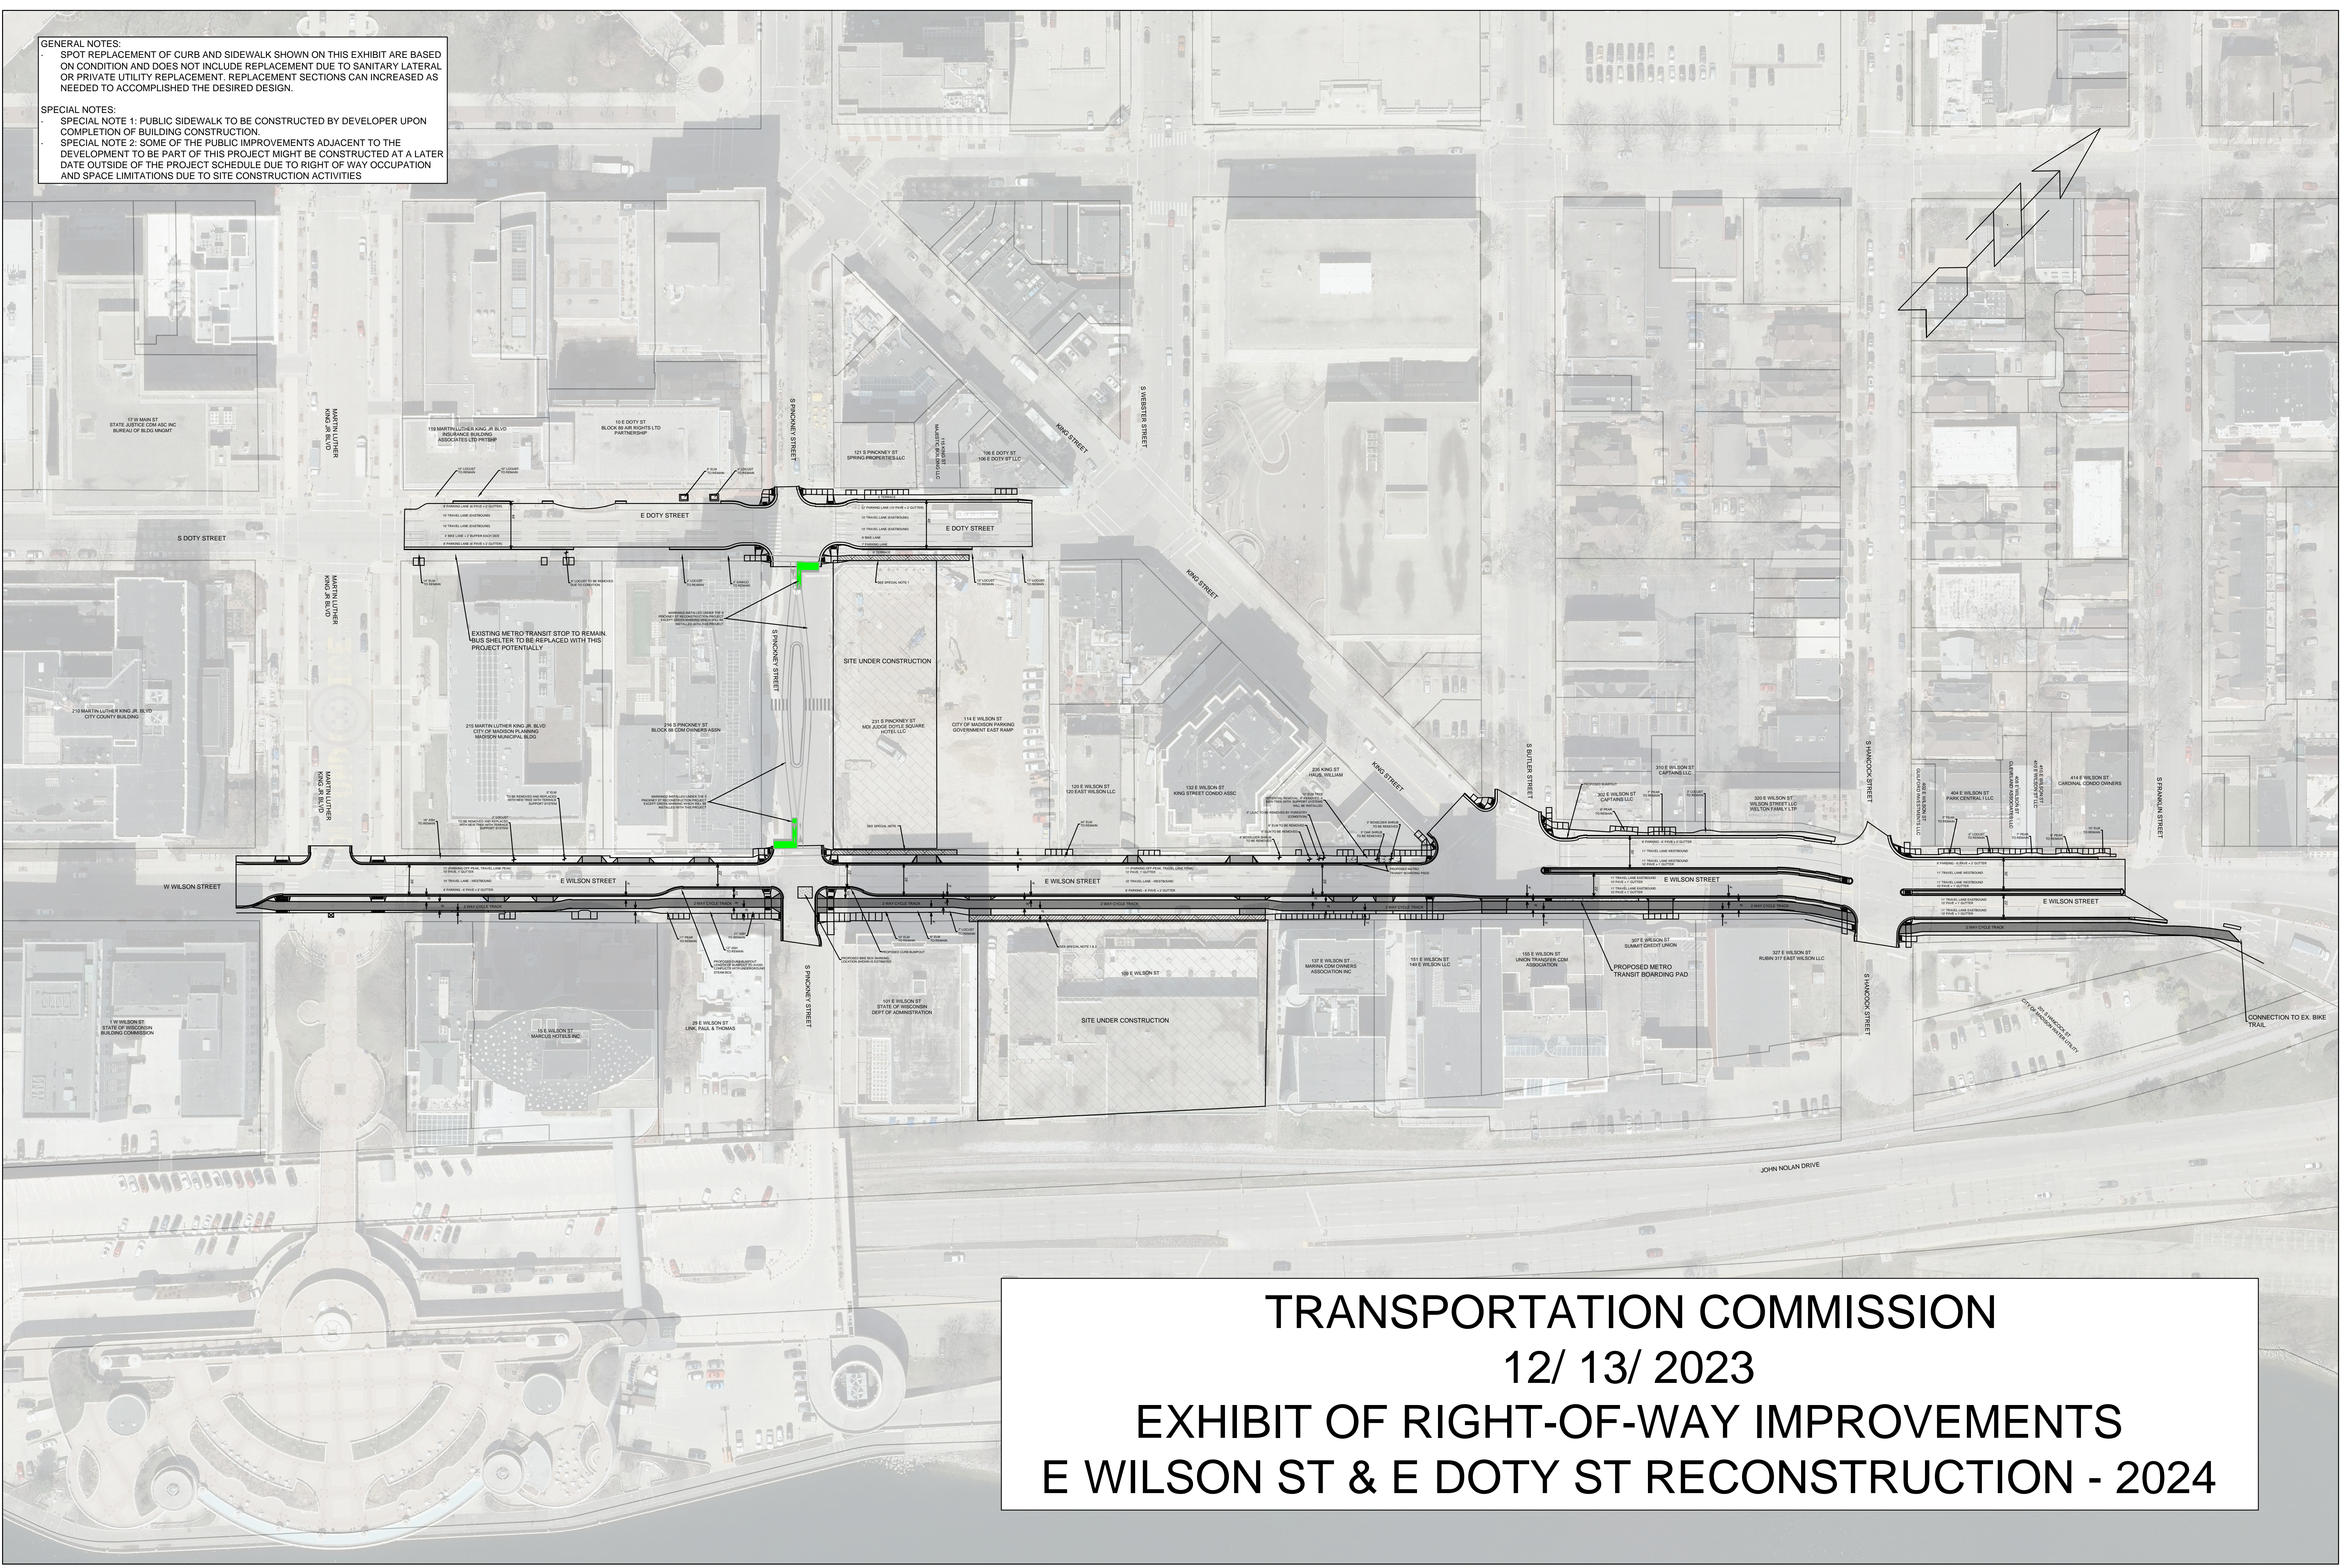

TRANSPORTATION COMMISSION
12/ 13/ 2023
EXHIBIT OF RIGHT-OF-WAY IMPROVEMENTS
E WILSON ST & E DOTY ST RECONSTRUCTION - 2024