

TO PROPERLY ESTABLISH, LAY OUT, WIDEN, ENLARGE, EXTEND, CONSTRUCT, RECONSTRUCT, IMPROVE, OR MAINTAIN A PORTION OF THE HIGHWAY DESIGNATED HEREON, THE CITY OF MADISON DEEMS IT NECESSARY TO RELOCATE OR CHANGE SAID HIGHWAY AND ACQUIRE CERTAIN LANDS AND INTERESTS OR RIGHTS IN LANDS SHOWN HEREON FOR THE ABOVE-NAMED PROJECT.

TO EFFECT THIS CHANGE, PURSUANT TO AUTHORITY GRANTED UNDER SUBSECTION 62.22, WISCONSIN STATUTES, THE CITY OF MADISON ORDERS THAT:
 1. THAT PORTION OF SAID HIGHWAY AS SHOWN ON THIS RELOCATION ORDER IS LAID OUT AND ESTABLISHED TO THE LINES AND WIDTHS AS SO SHOWN FOR THE ABOVE PROJECT.
 2. THE LANDS OR INTERESTS OR RIGHTS IN LANDS AS SHOWN ON THIS RELOCATION ORDER ARE REQUIRED BY THE CITY FOR THE ABOVE PROJECT AND SHALL BE ACQUIRED IN THE NAME OF THE CITY OF MADISON, PURSUANT TO THE PROVISIONS OF SUBSECTION 62.22, WISCONSIN STATUTES.


R/W PROJECT NUMBER: 5992-07-06 SHEET NUMBER: 1 OF 1

RELOCATION ORDER
 CITY OF MADISON, SOUTH WHITNEY WAY
 ODANA ROAD INTERSECTION
 DANE COUNTY


PART OF BLOCK 1 OF WESTGATE, LOCATED IN THE NW 1/4 OF THE SE 1/4, AND PART OF LOT 2 OF CSM 3988, LOCATED IN THE SE 1/4 OF THE SW 1/4, AND OTHER LANDS IN PART OF THE NE 1/4 OF THE SW 1/4, ALL LOCATED IN SECTION 30, T7N, R9E, CITY OF MADISON, DANE COUNTY, WISCONSIN.

NOTES:
 THIS EXHIBIT IS A GRAPHIC REPRESENTATION AND IS FOR REFERENCE PURPOSES ONLY. REFER TO THE CONVEYANCE DOCUMENT FOR PARCEL RELATED DETAILS AND TERMS OF EASEMENTS.
 ORES PROJ: 13194
 COUNTY CLERK
 FILE NO: _____

PURPOSE OF ALL TLES IS FOR CONSTRUCTION SLOPING AND GRADING PURPOSES INCLUDING THE RIGHT OF INGRESS AND EGRESS.

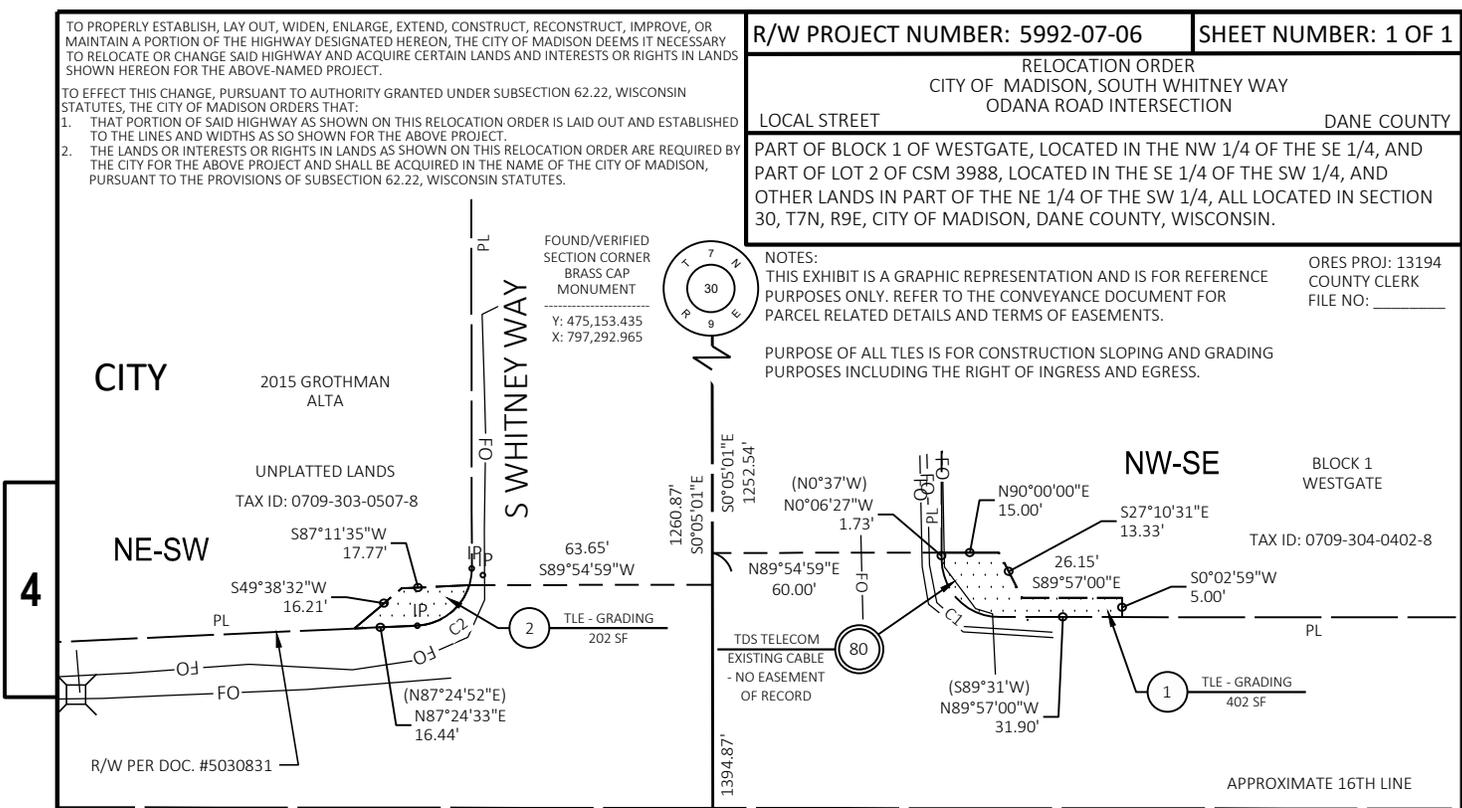

4

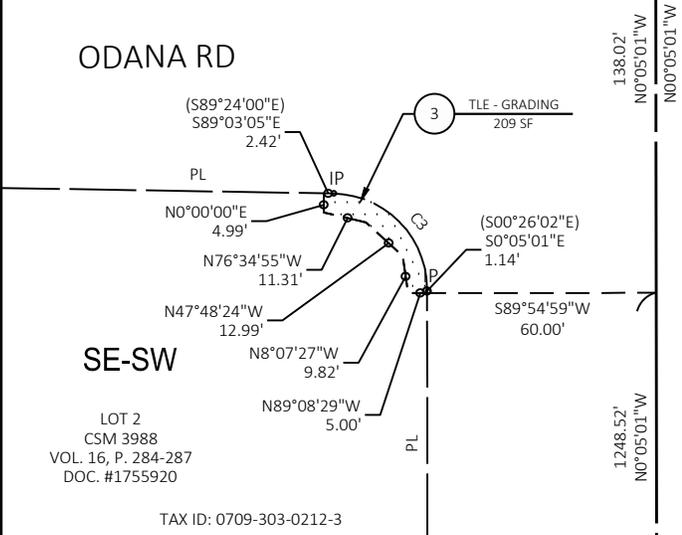

CURVE	LENGTH	RADIUS	DELTA	LCB	LCD
C2	18.45'	15.00'	70°29'23"	N52°09'06"E	17.31'
C3	38.82'	25.00'	88°57'50"	S44°35'07"E	35.03'
C1	24.03'	15.00'	91°46'29"	S45°23'42"E	21.54'


SCHEDULE OF LANDS & INTERESTS REQUIRED

OWNERS NAMES ARE SHOWN FOR REFERENCE PURPOSES ONLY AND ARE SUBJECT TO CHANGE PRIOR TO THE TRANSFER OF LAND INTERESTS TO THE DEPARTMENT

PARCEL NUMBER	OWNER	INTEREST REQUIRED	TLE S.F.
1	REFUEL HOLDINGS LLC, A WISCONSIN LIMITED LIABILITY COMPANY	TLE	402
2	MARVIN DEVELOPMENT OF SOUTH DAKOTA, LLC	TLE	202
3	HERITAGE SQUARE LLP	TLE	209

UTILITY INTERESTS REQUIRED

UTILITY NUMBER	UTILITY OWNER(S)	INTEREST REQUIRED
80	TDS TELECOM	RELEASE OF RIGHTS

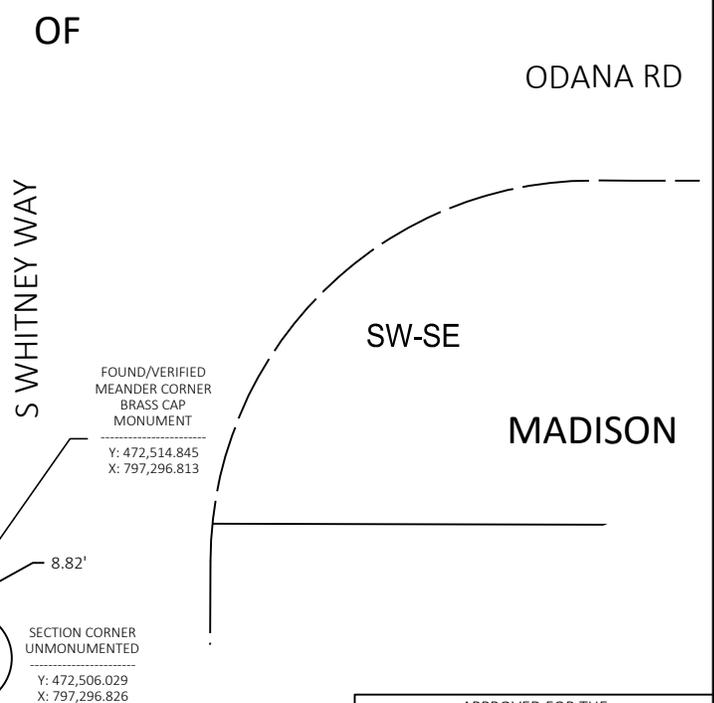

APPROVED FOR THE CITY OF MADISON

RELOCATION ORDER APPROVED BY THE COMMON COUNCIL.
 RESOLUTION: _____ FILE ID: _____
 DATE: _____ CITY CLERK
 EFFECTIVE: _____

RELOCATION ORDER APPROVED BY THE PLANNING COMMISSION.
 DATE: _____ EXECUTIVE SECRETARY

RELOCATION ORDER APPROVED BY THE BOARD OF PUBLIC WORKS.
 DATE: _____ EXECUTIVE SECRETARY

SCALE, FEET
 0 25 50

BEARINGS ARE REFERENCED TO THE WISCONSIN COUNTY COORDINATE REFERENCE SYSTEM (WISCORS), DANE COUNTY ZONE, NAD83(2011) ADJUSTMENT