



**eppstein uhen : architects**

milwaukee 333 East Chicago Street  
Milwaukee, Wisconsin 53202  
414.271.5350

madison 309 West Johnson Street, Suite 202  
Madison, Wisconsin 53703  
608.442.5350

des moines 699 Walnut Street, Suite 400  
Des Moines, Iowa 50309  
515.724.5840

denver 1899 Wyrkopp Street, Suite 300  
Denver, Colorado 80202  
303.395.4500

**PROJECT INFORMATION**

**OAKWOOD VILLAGE  
- LIFE LEASE 1  
(PHASE 1)**

**D MINERAL POINT RD  
MADISON, WI 53705**

**ISSUANCE AND REVISIONS**

DATE	DESCRIPTION

**KEY PLAN**

**SHEET INFORMATION**

**PROGRESS DOCUMENTS  
NOT FOR CONSTRUCTION**

These documents reflect progress and intent and may be subject to change, including additional detail. These are not final construction documents and shall not be used for final bidding or construction-related purposes.


PROJECT MANAGER MO

PROJECT NUMBER 16123-01

**SITE GRADING PLAN**

**C0151**

© Eppstein Uhen Architects, Inc.

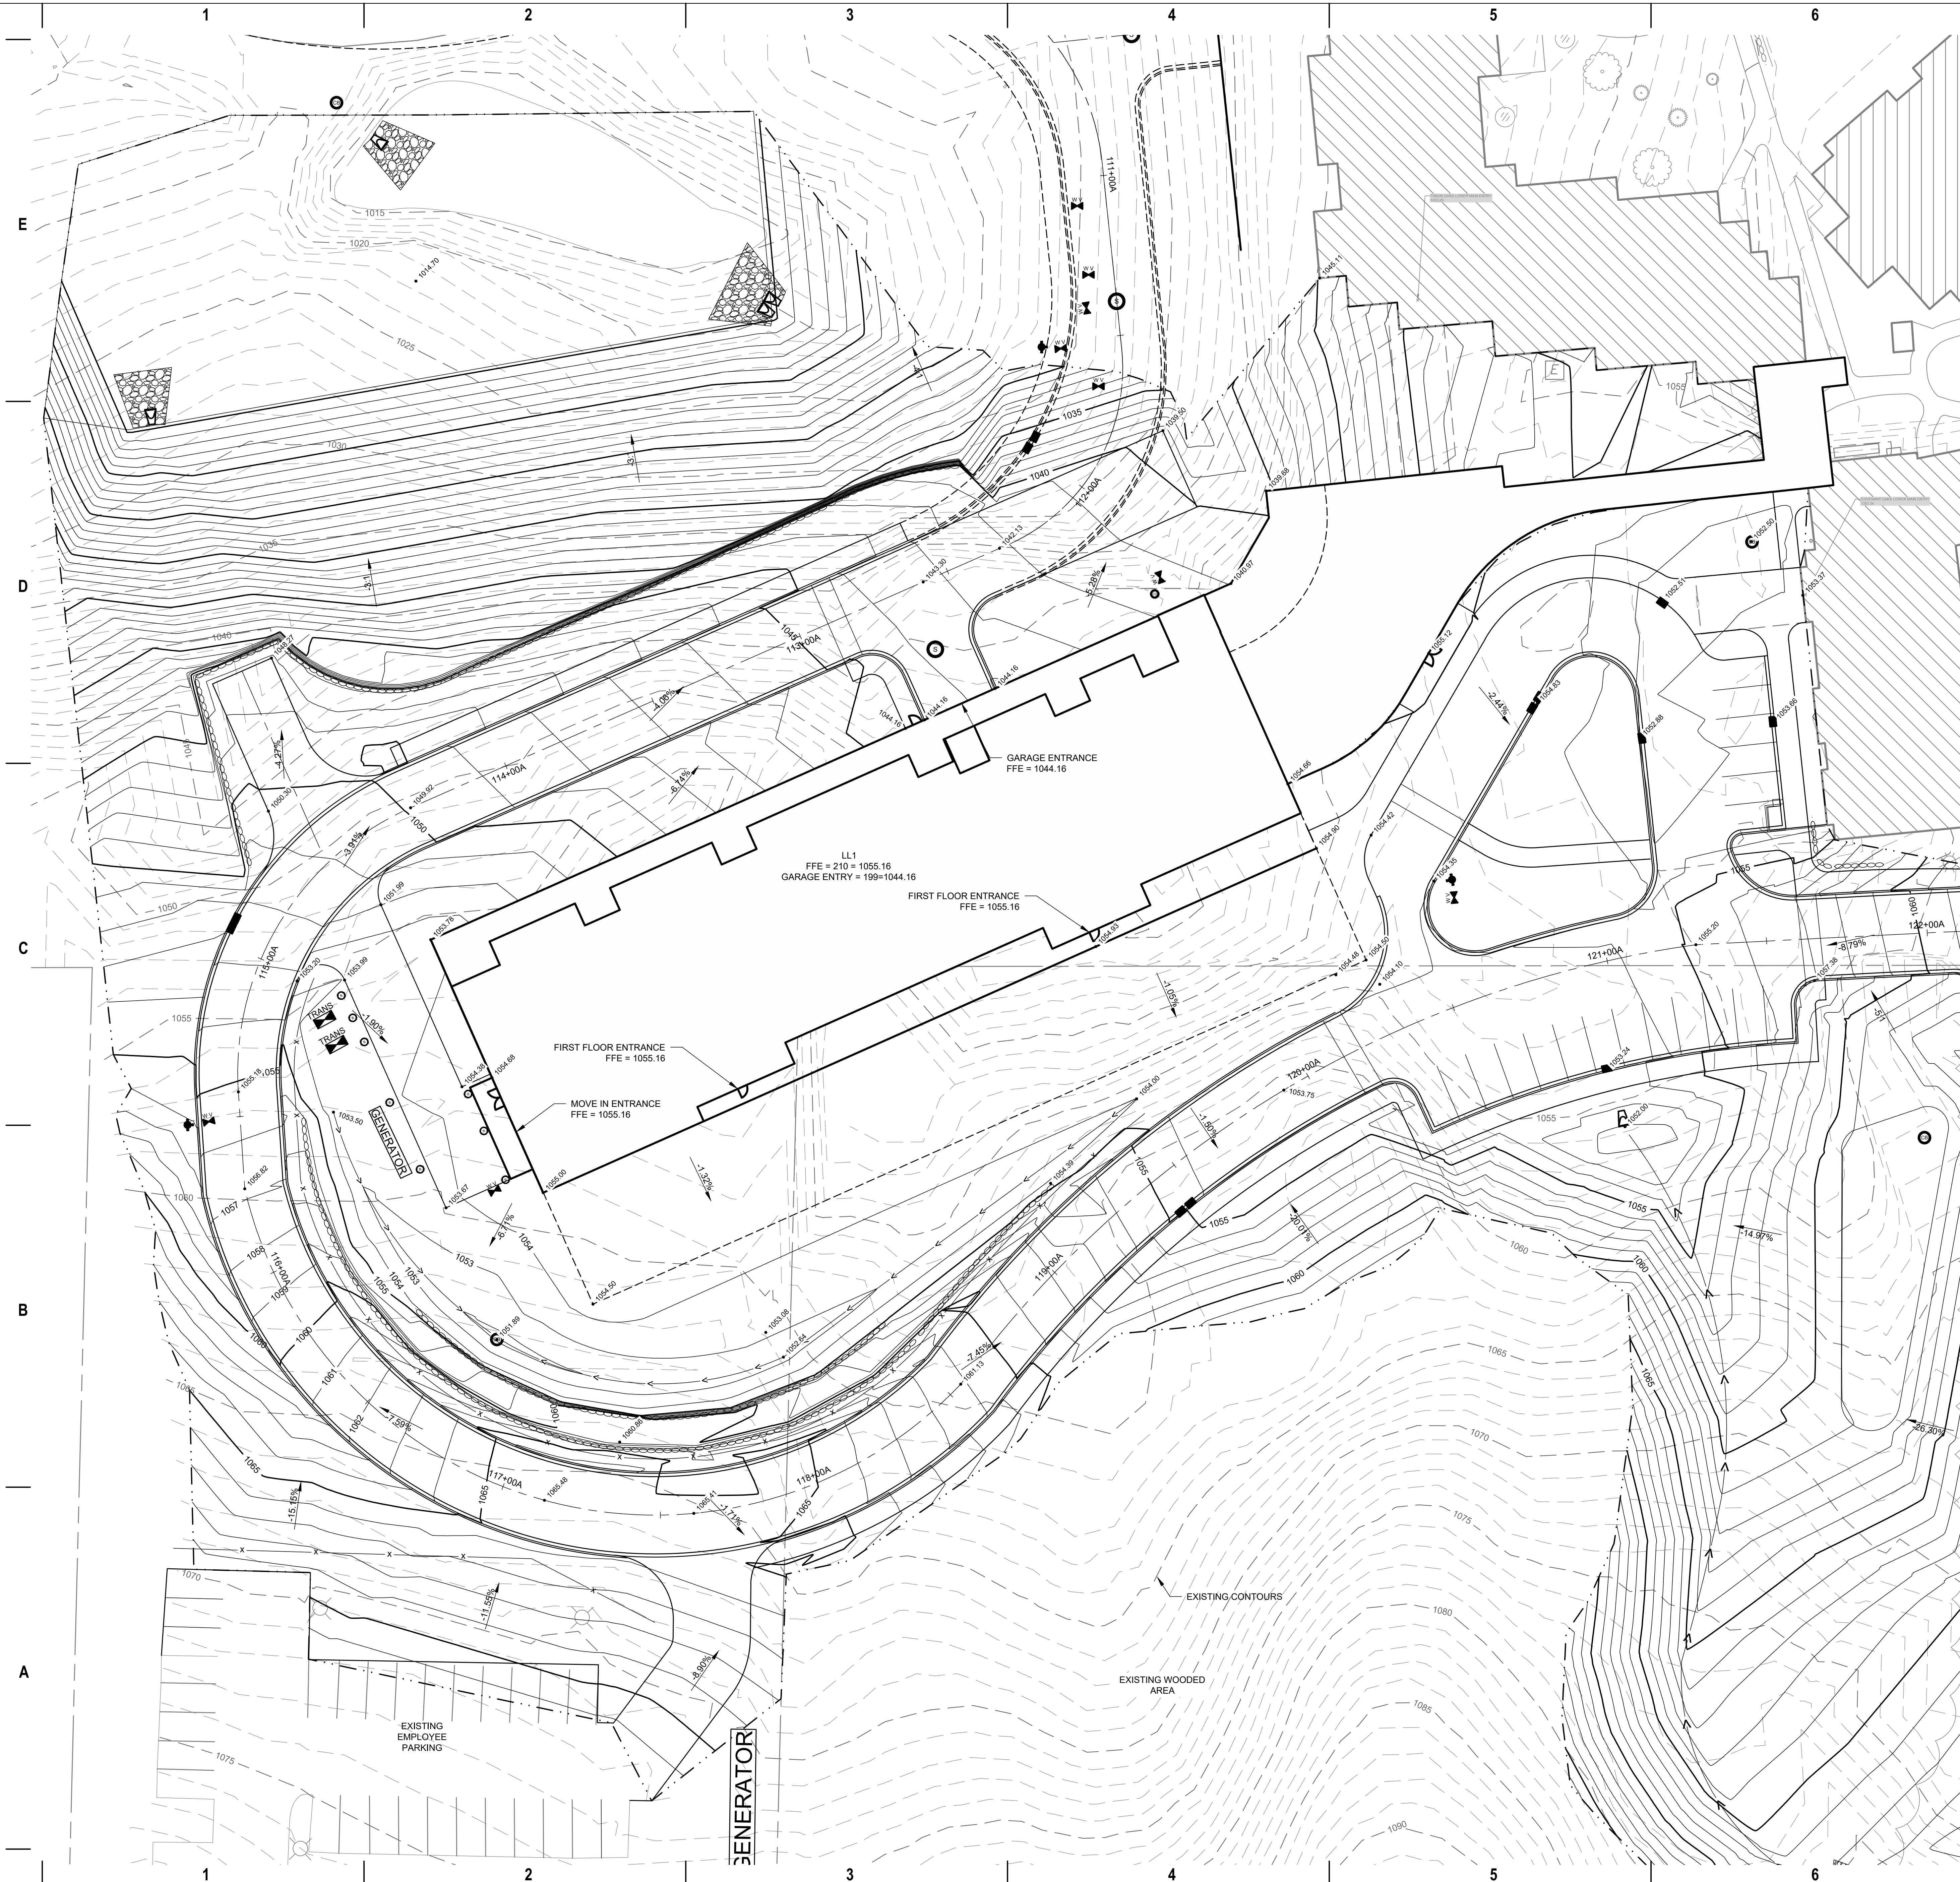

**LEGEND:**

- EXISTING CONTOUR LINES
- - - - - PROPOSED CONTOUR LINES (NOT SHOWN)
- - - - - GRADING LIMITS
- FINISHED / PROPOSED SPOT ELEVATION
- ↘ FINISHED / PROPOSED SLOPE

