



EXISTING SITE

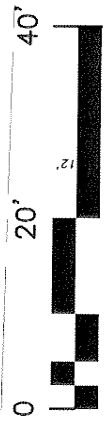


RANDALL COURT

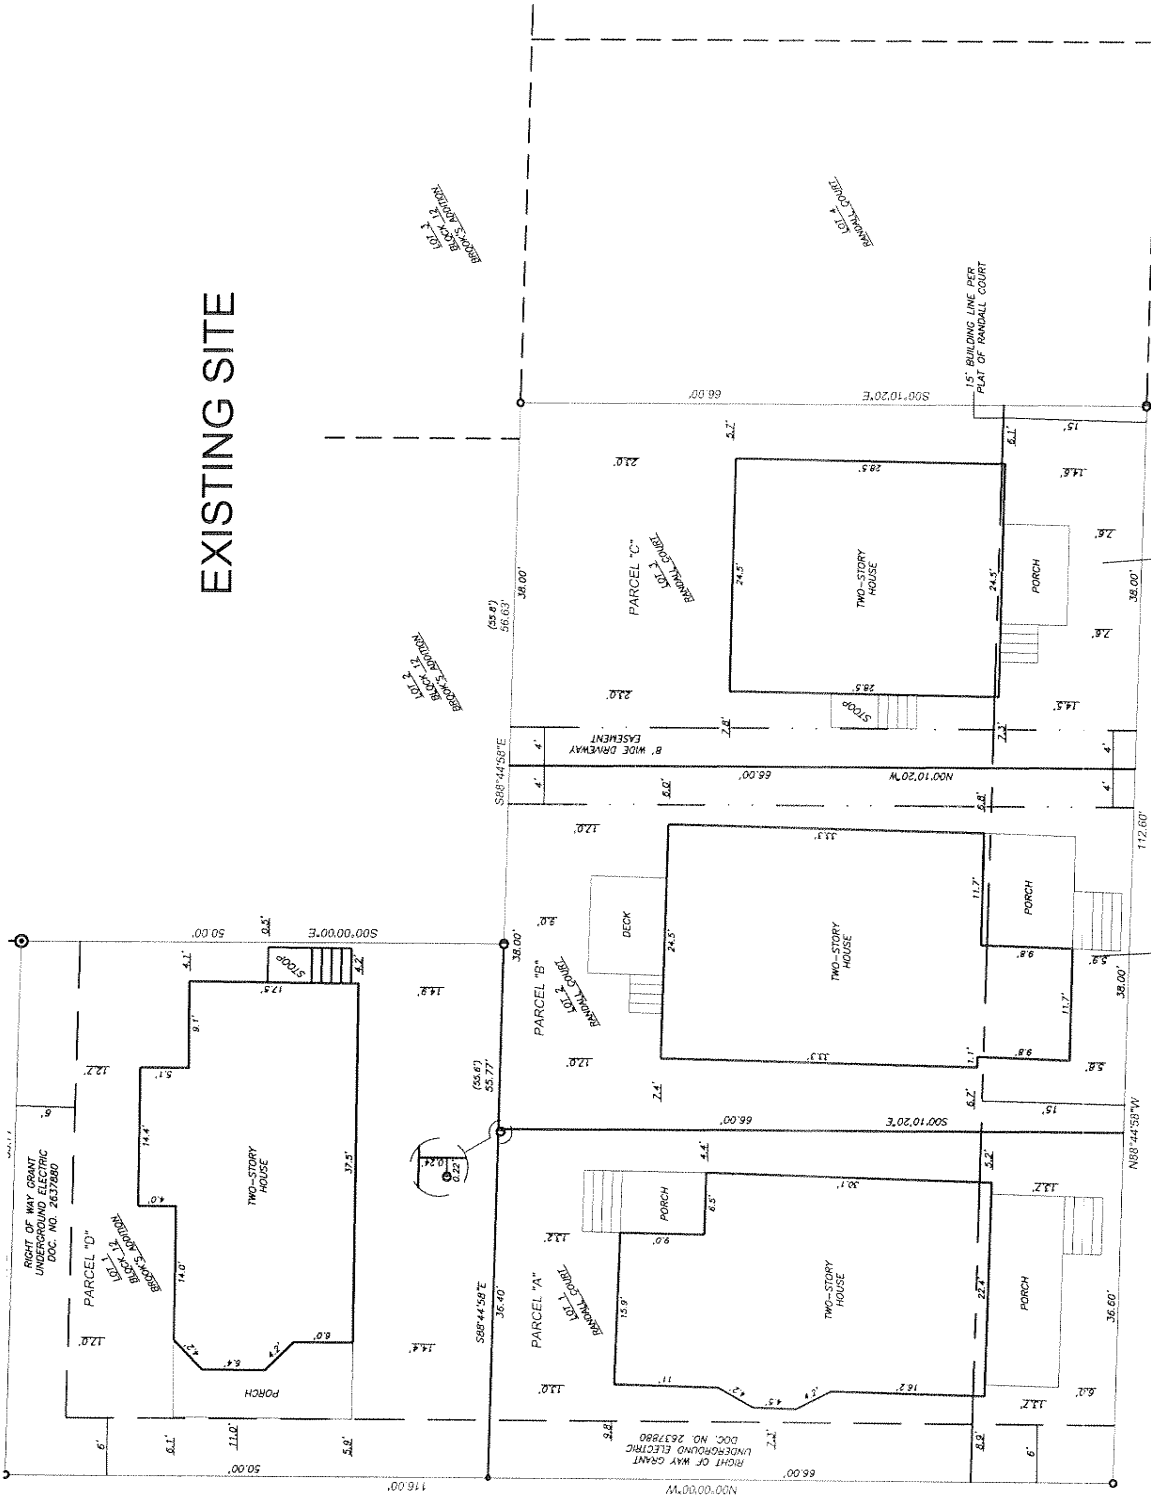

RANDALL AVENUE APARTMENTS STUDY

17 MARCH 2008

POTTER LAWSON INC.

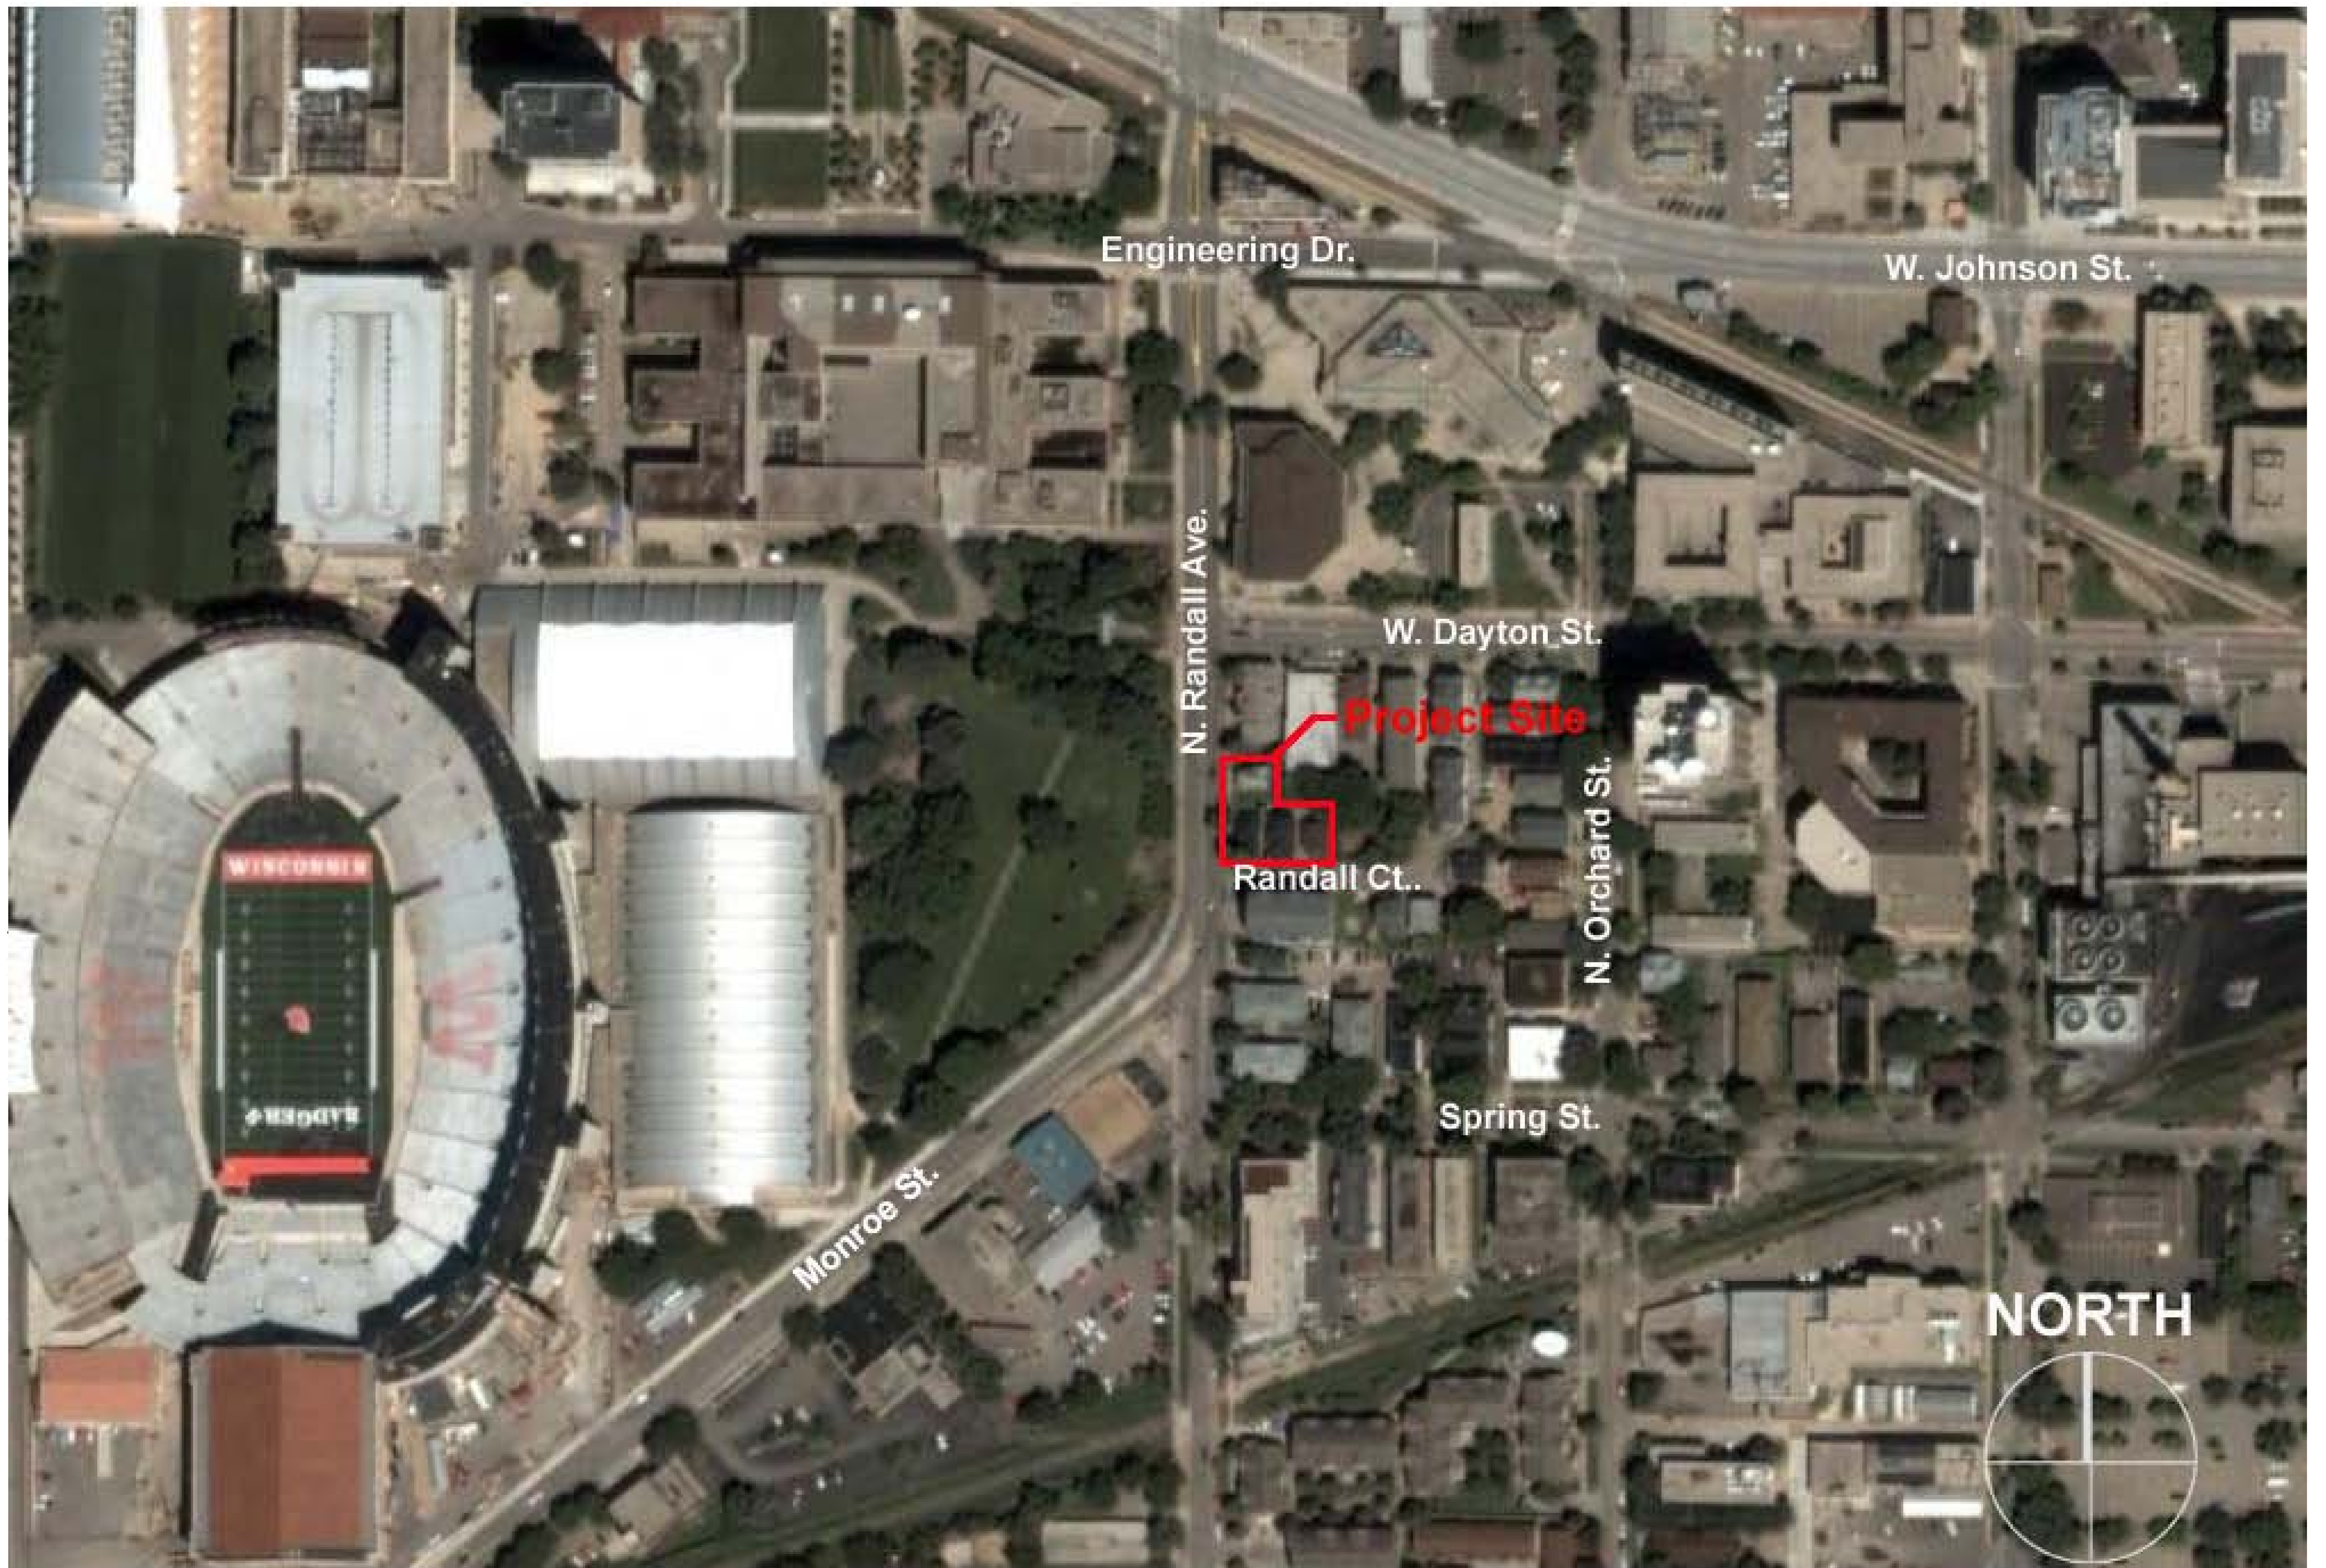

SITE LOCATION

Randall Ave Student Apartments January 09, 2008

Potter Lawson

Success by Design