




NORTH ELEVATION

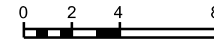


WEST ELEVATION

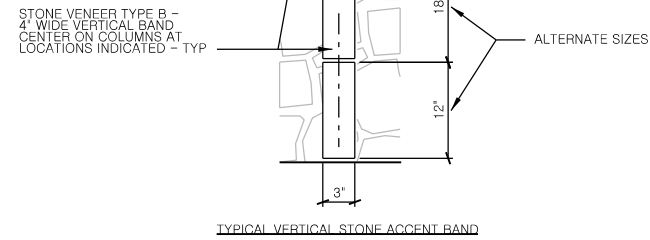

TYPICAL VERTICAL STONE ACCENT BAND

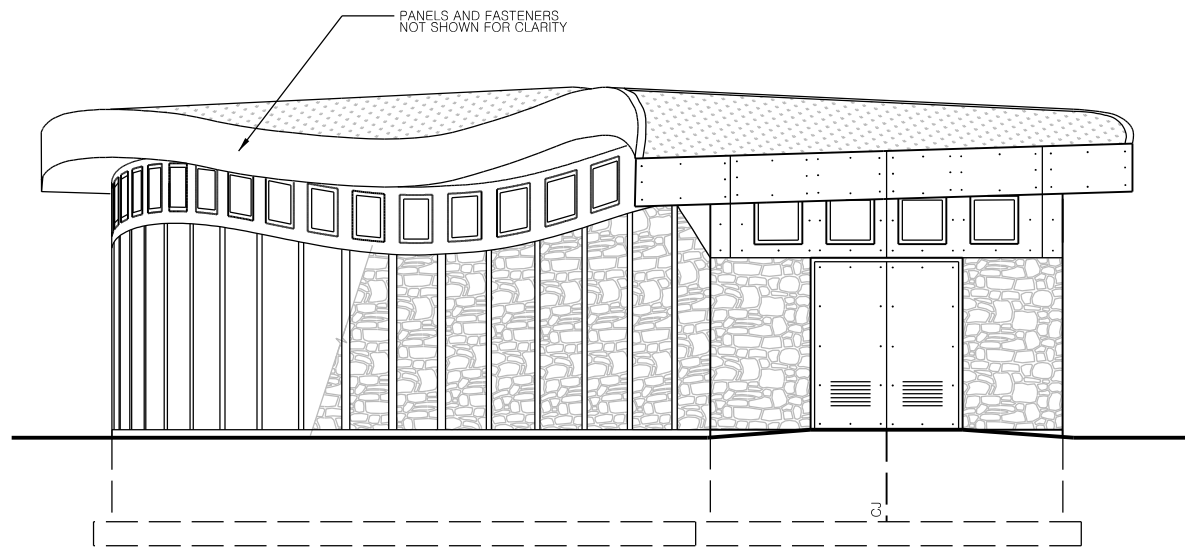

SOUTH ELEVATION

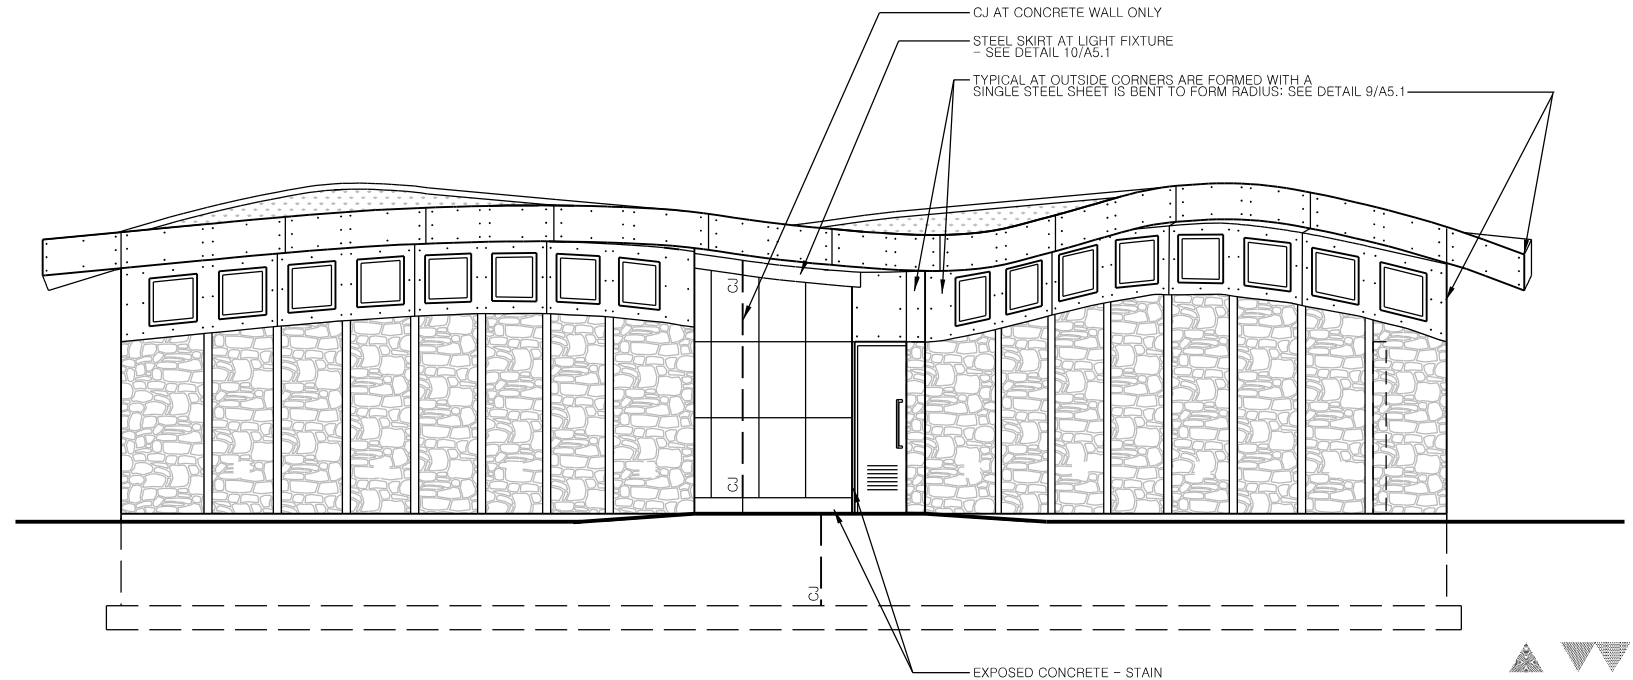

EAST ELEVATION



Lorna Jordan Studio
Brearly Block
S. Ingersoll to S. Brearly
©2011-2012 Lorna Jordan