




0' 20'



SCALE: 1"=20'

(PLAZA DRIVE IS ASPHALT PAVEMENT
W/CONCRETE CURB AND GUTTER)

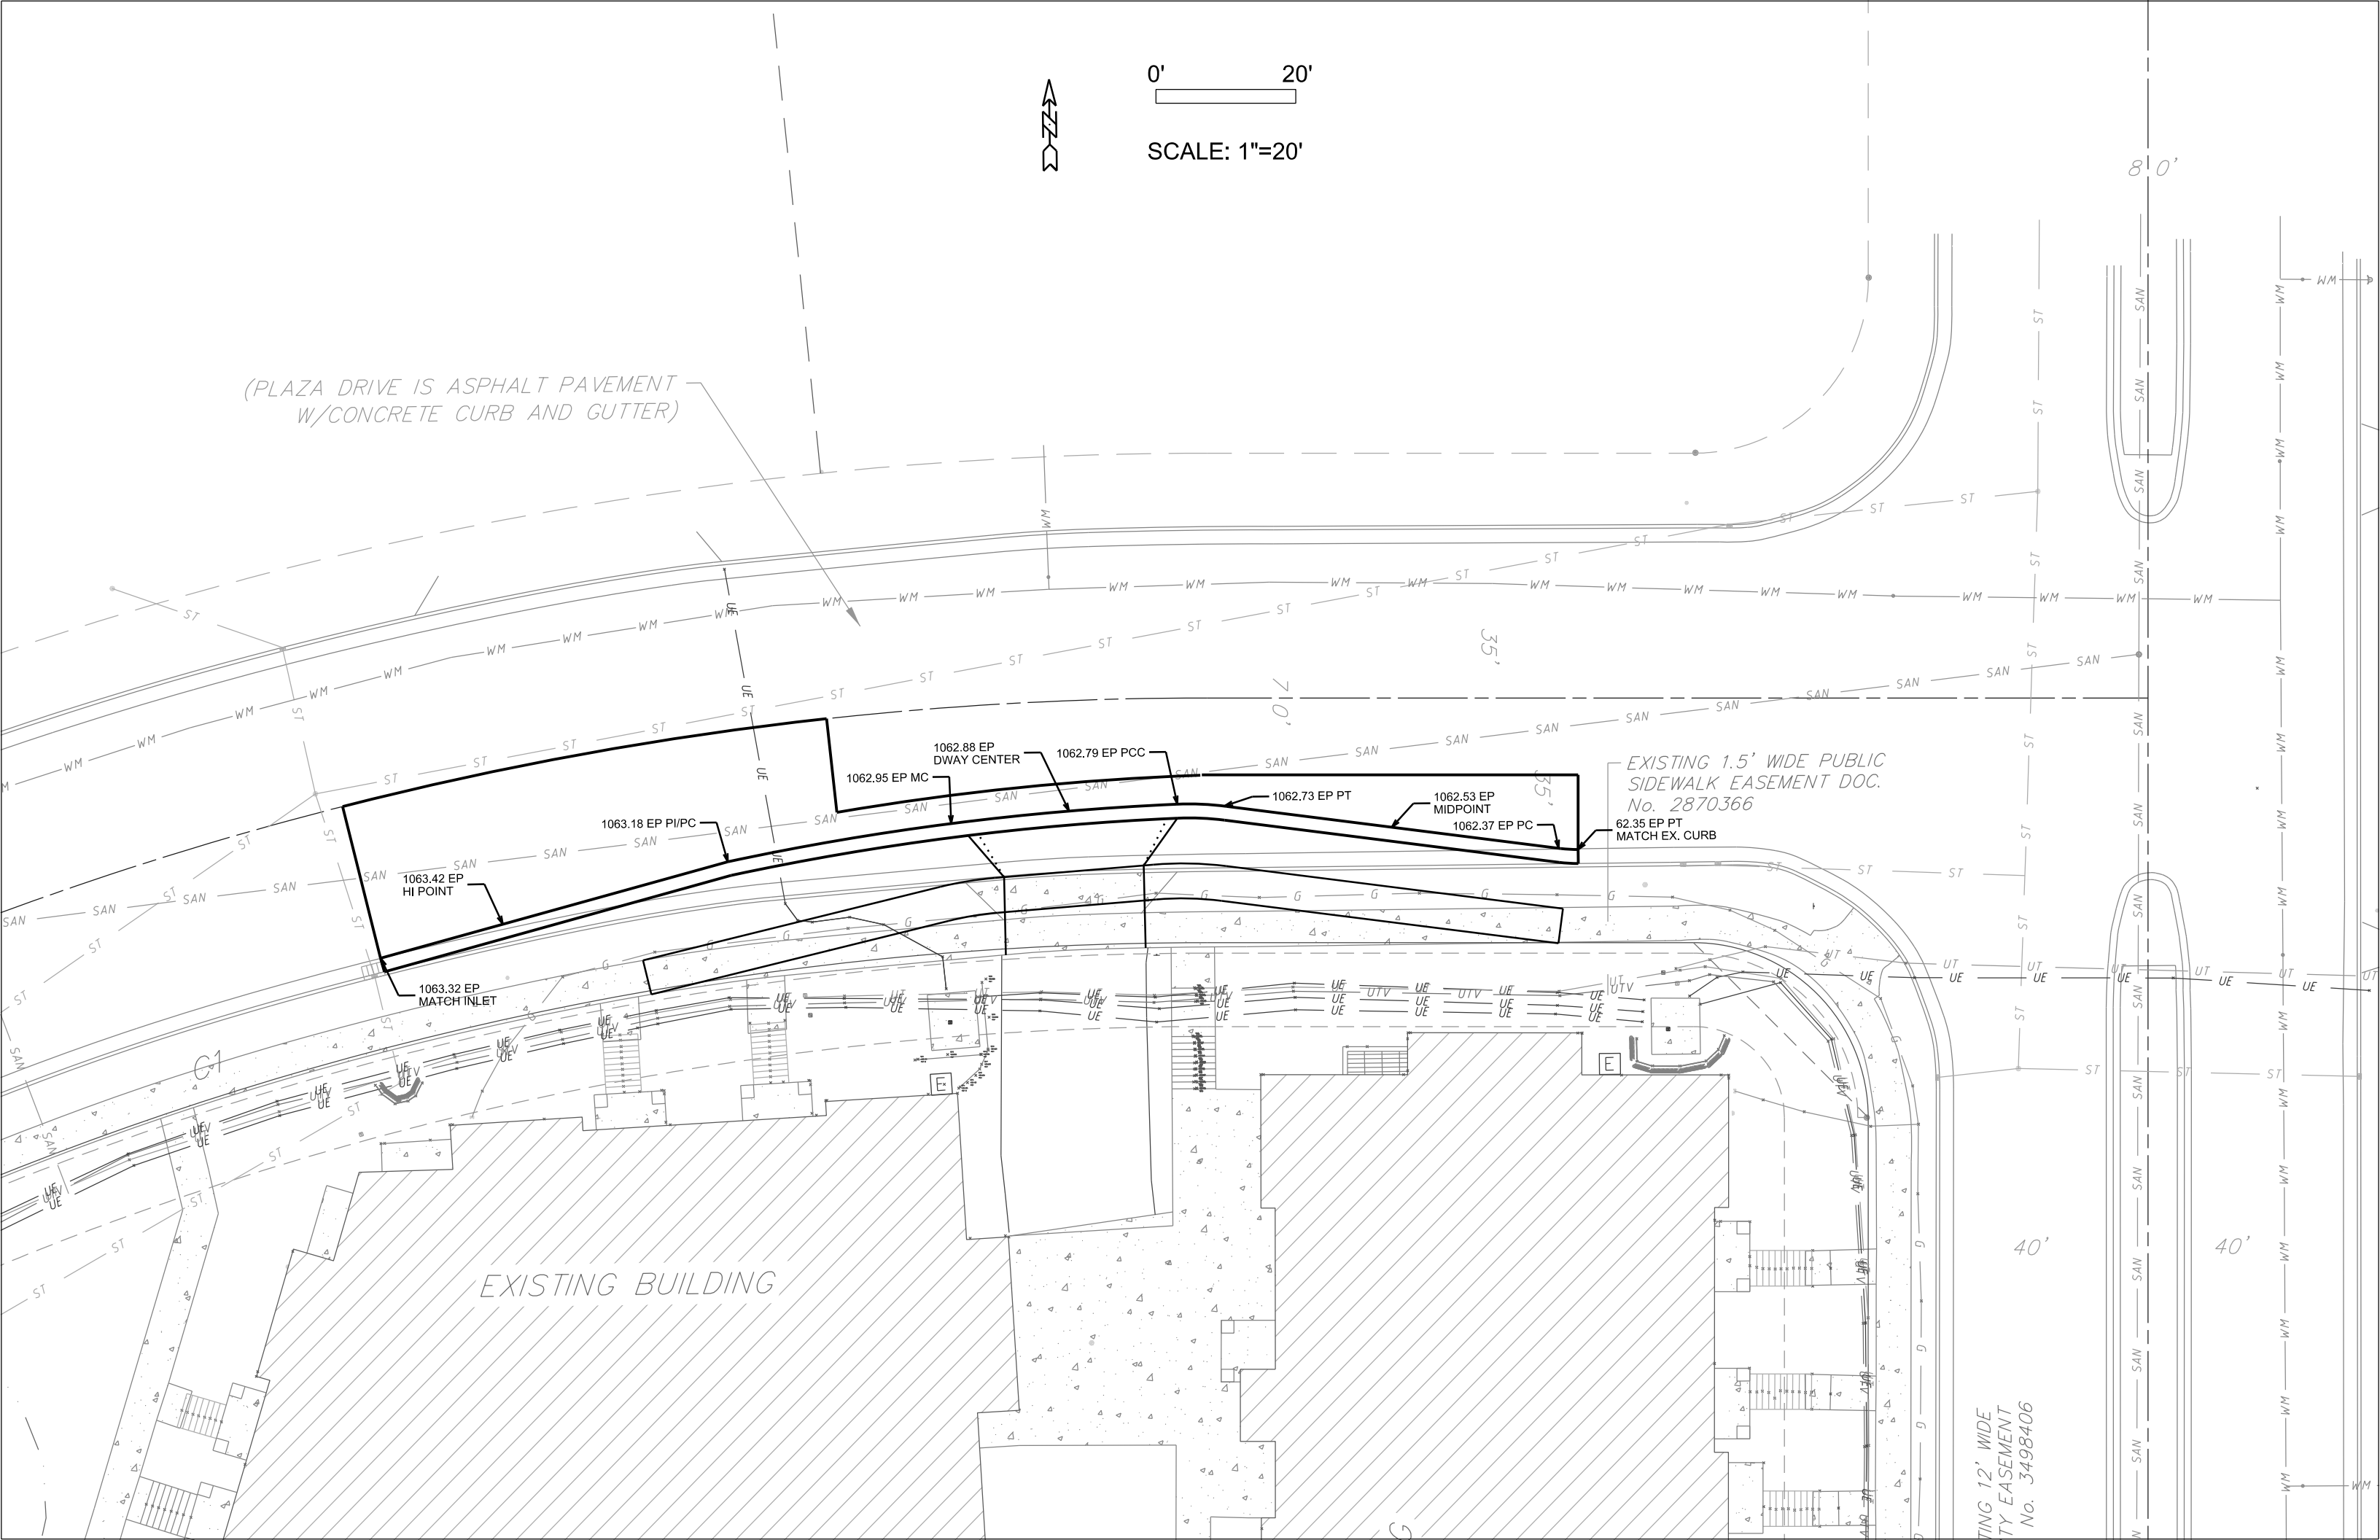

EXISTING 1.5' WIDE PUBLIC
SIDEWALK EASEMENT DOC.
No. 2870366

EXISTING BUILDING

EXISTING 12' WIDE
UTILITY EASEMENT
No. 3498406