



**TYPICAL SECTION
LIFT STATION ACCESS ROAD**

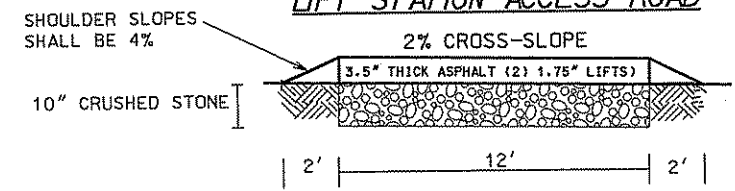

SUBGRADE SHALL BE CONSTRUCTED IN ACCORDANCE WITH CITY OF MADISON STANDARD SPECIFICATIONS.

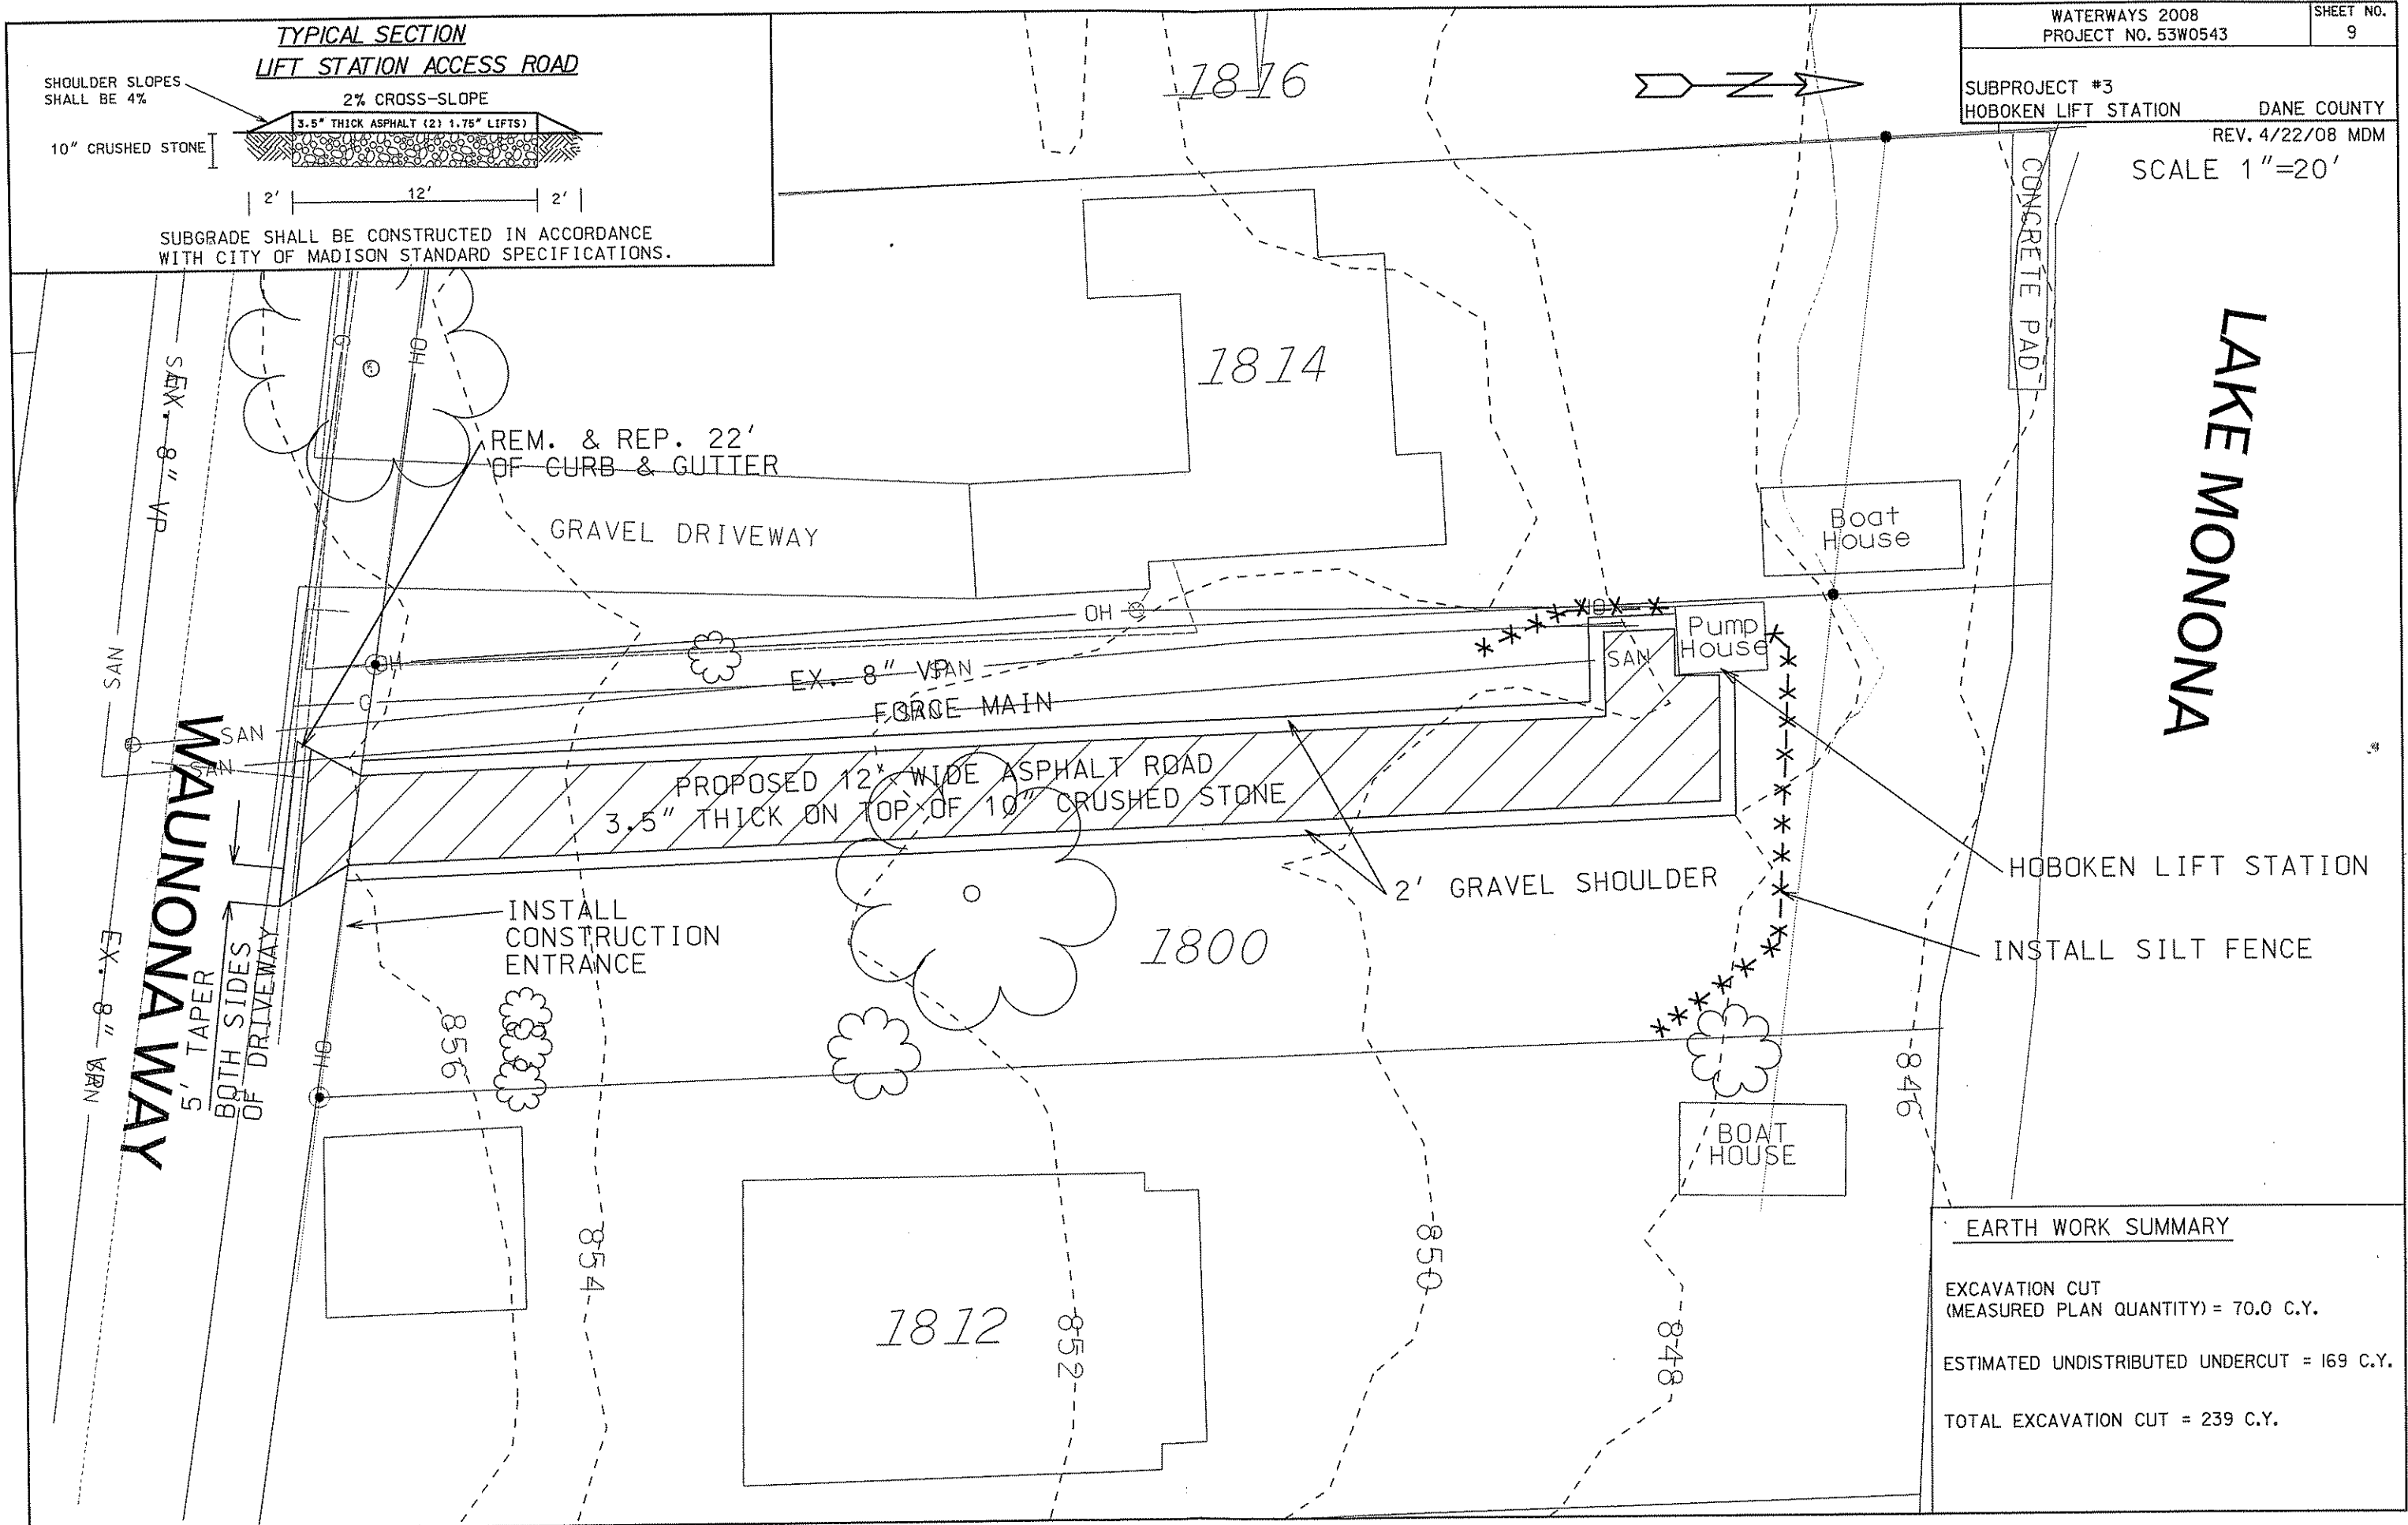

EARTH WORK SUMMARY

EXCAVATION CUT
(MEASURED PLAN QUANTITY) = 70.0 C.Y.

ESTIMATED UNDISTRIBUTED UNDERCUT = 169 C.Y.

TOTAL EXCAVATION CUT = 239 C.Y.

PLOT SCALE:

PLOT NAME:

REV. DATE:

ORIGINATOR: CITY OF MADISON, SEWER DIVISION