


CERTIFIED SURVEY MAP -

Being part of Outlot 7, The American Center Plat, located in the NE 1/4, NW 1/4, SW 1/4, and SE 1/4 of the NE 1/4 of Section 22, Township 8 North, Range 10 East, City of Madison, Dane County, Wisconsin.

PROPOSED LOTS

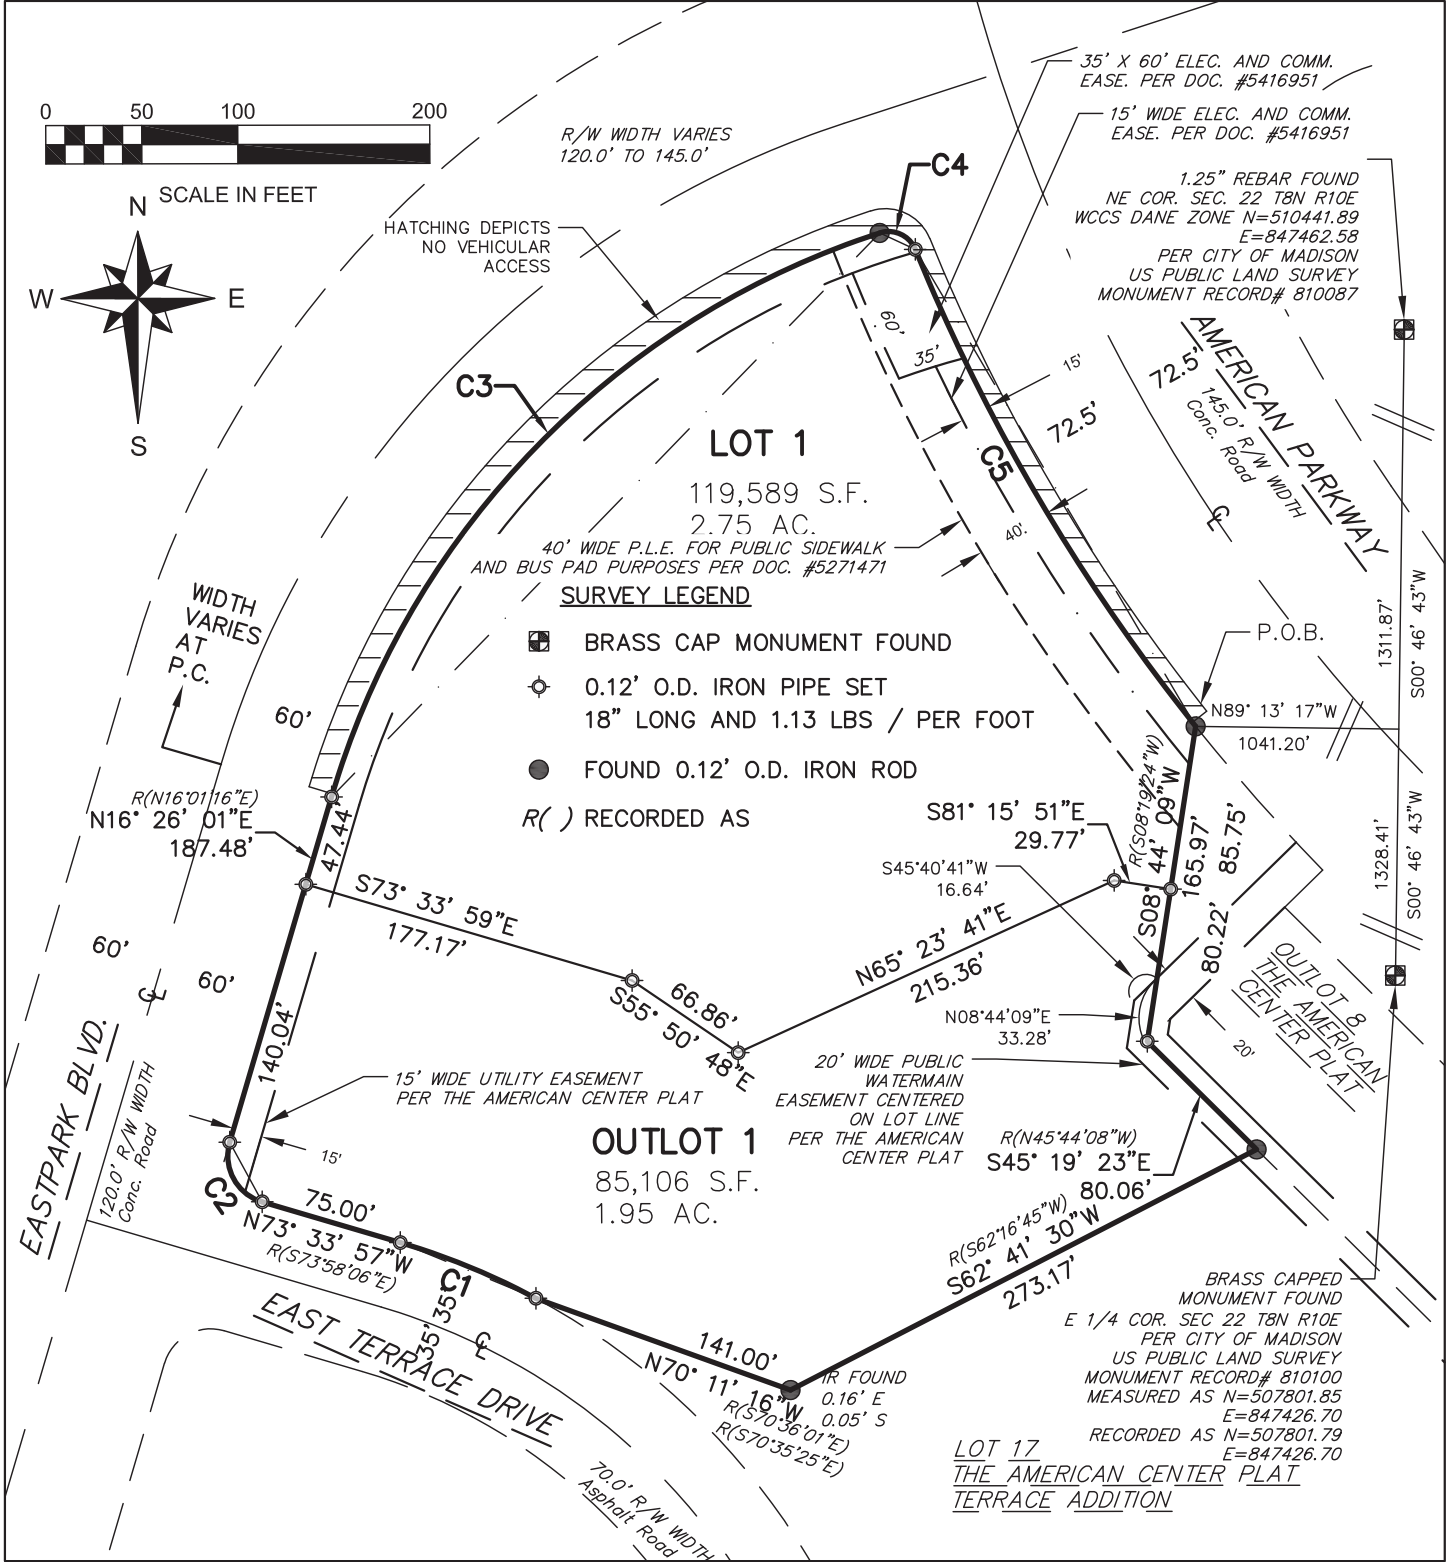

DRAFT

Chris Ruetten, P.L.S. 2942
Dated this 30th day of Jan., 2019




THIS INSTRUMENT WAS DRAFTED BY CHRIS RUETTEN, P.L.S.

OWNER/SUBDIVIDER:
American Center Owner's Association
6000 American Parkway
Madison, WI 53783
608-242-4100

PREPARED BY:
Ruekert & Mielke, Inc.
W233 N2080 Ridgeview Pkwy.
Waukesha, WI 53188
262-542-5733

CERTIFIED SURVEY MAP -

Being part of Outlot 7, The American Center Plat, located in the NE 1/4, NW 1/4, SW 1/4, and SE 1/4 of the NE 1/4 of Section 22, Township 8 North, Range 10 East, City of Madison, Dane County, Wisconsin.

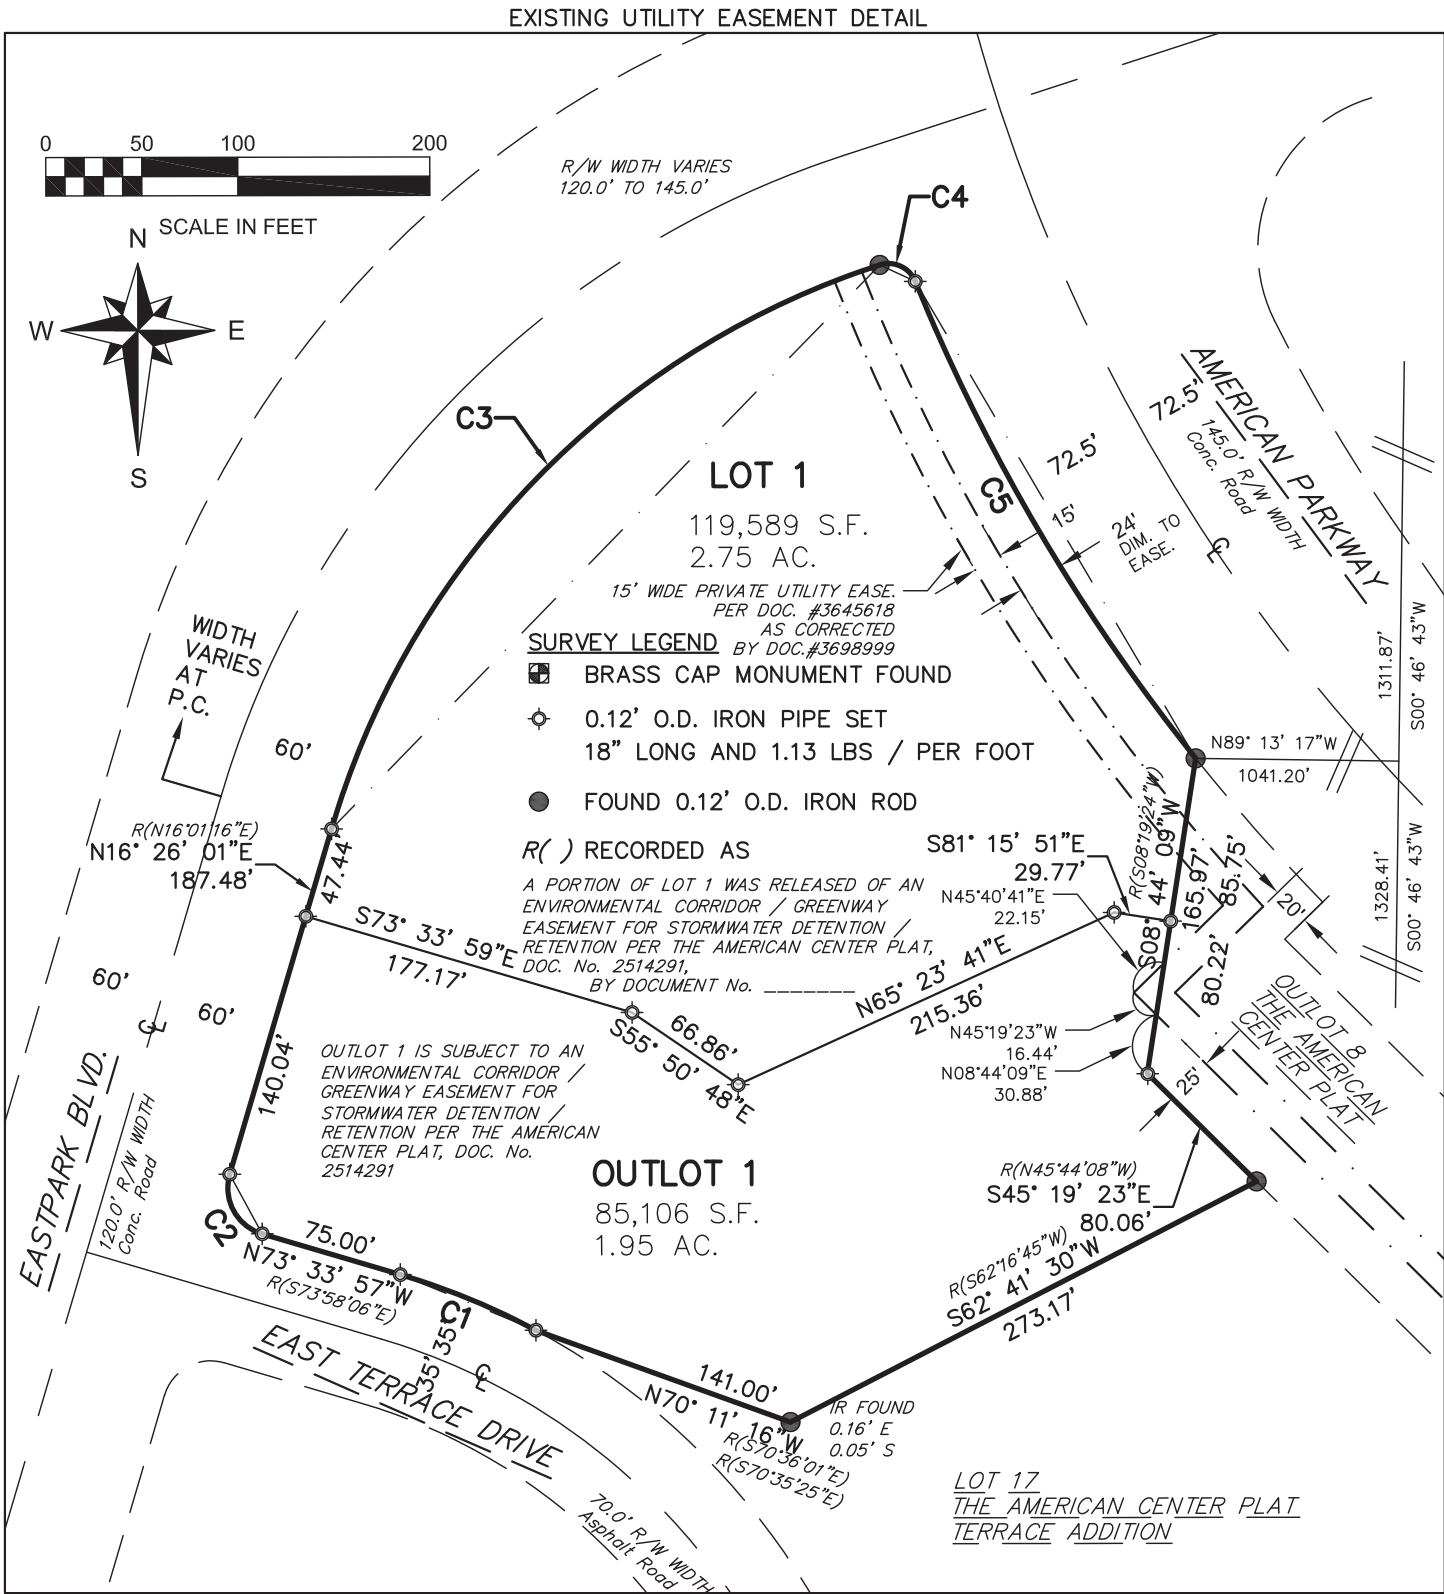

DRAFT

Chris Ruetten, P.L.S. 2942
Dated this 30th day of Jan., 2019

Ruekert • Mielke
www.ruekertmielke.com

THIS INSTRUMENT WAS DRAFTED BY CHRIS RUETTEN, P.L.S.


OWNER/SUBDIVIDER:
American Center Owner's Association
6000 American Parkway
Madison, WI 53783
608-242-4100

PREPARED BY:
Ruekert & Mielke, Inc.
W233 N2080 Ridgeview Pkwy.
Waukesha, WI 53188
262-542-5733

CERTIFIED SURVEY MAP - _____

Being part of Outlot 7, The American Center Plat, located in the NE 1/4, NW 1/4, SW 1/4, and SE 1/4 of the NE 1/4 of Section 22, Township 8 North, Range 10 East, City of Madison, Dane County, Wisconsin.

EXISTING CONDITIONS

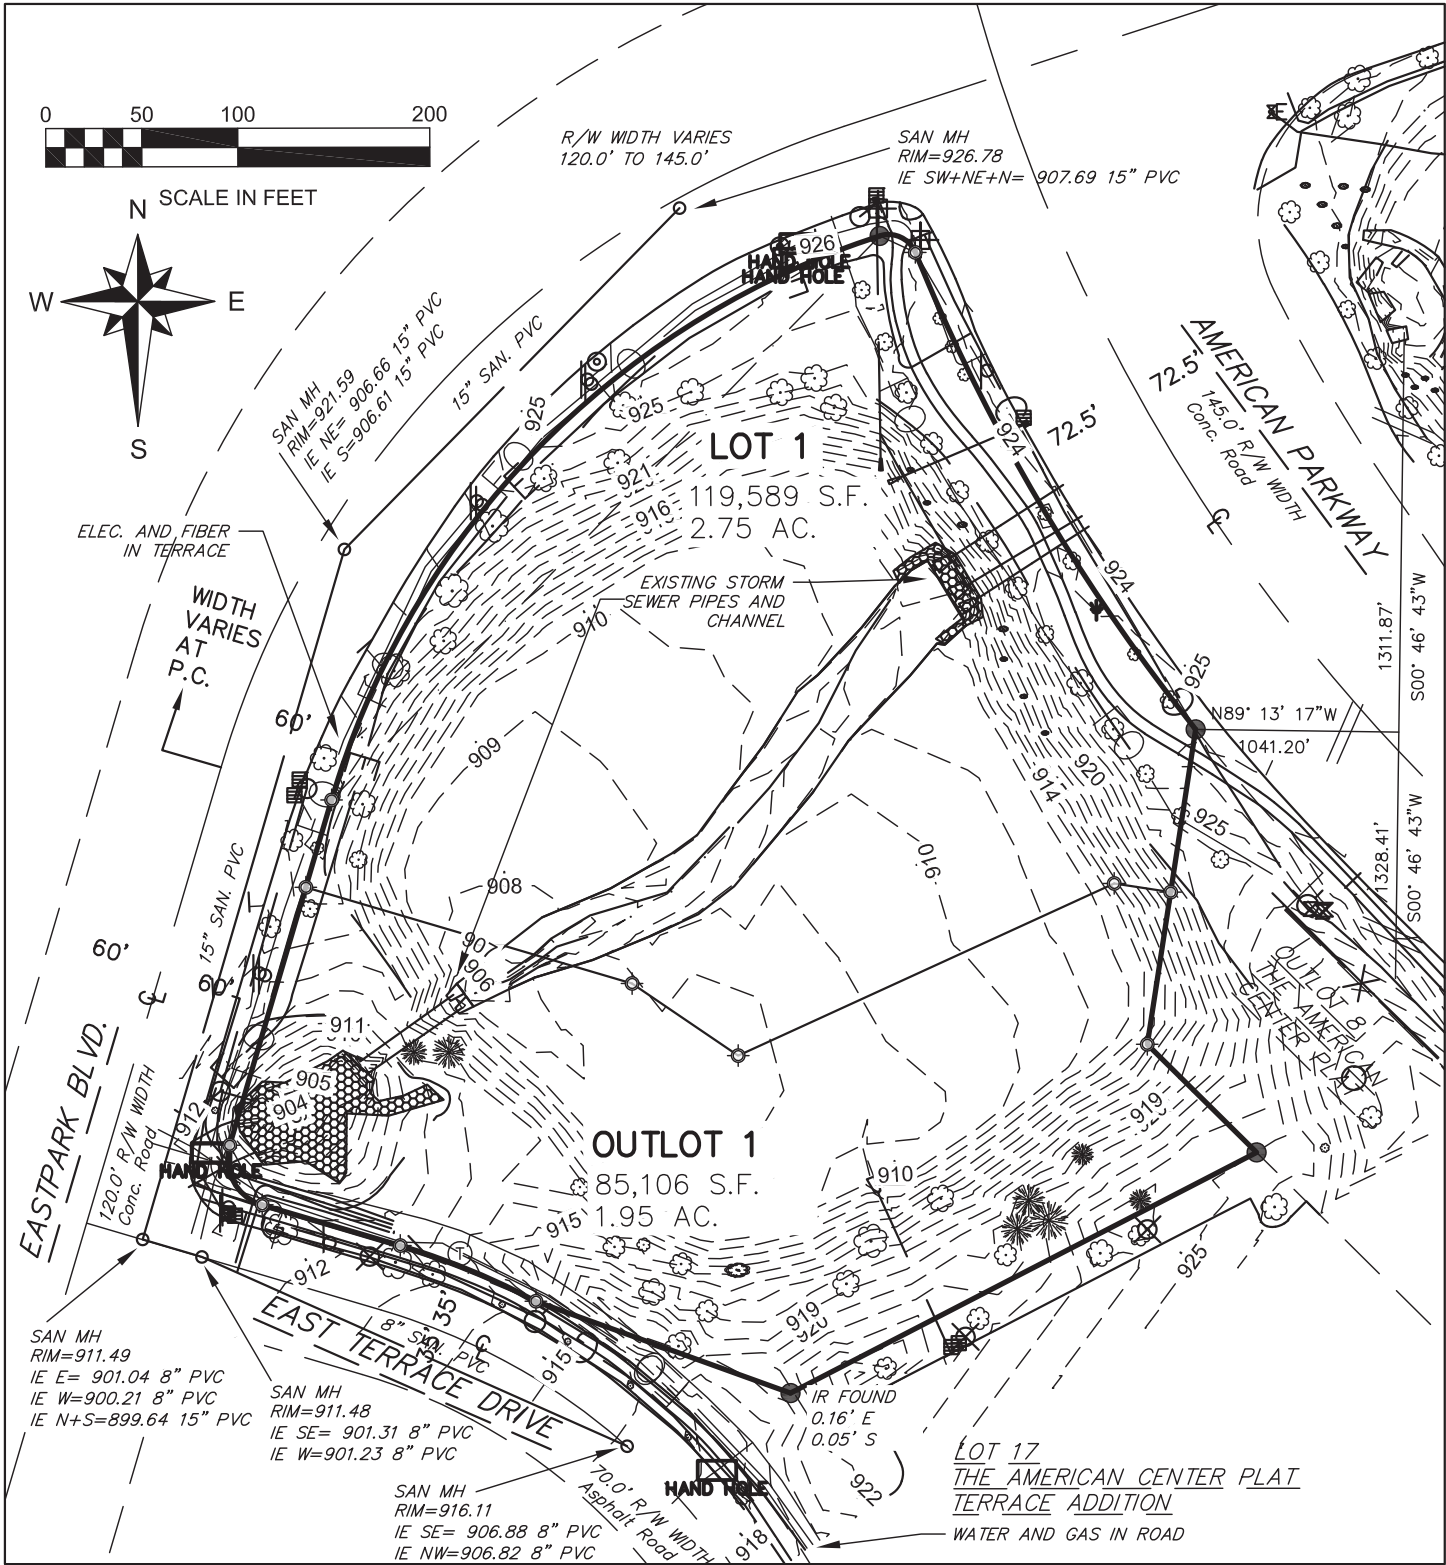

DRAFT

Chris Ruetten, P.L.S. 2942
Dated this 30th day of Jan., 2019



THIS INSTRUMENT WAS DRAFTED BY CHRIS RUETTEN, P.L.S.


OWNER/SUBDIVIDER:
American Center Owner's Association
6000 American Parkway
Madison, WI 53783
608-242-4100

PREPARED BY:
Ruekert & Mielke, Inc.
W233 N2080 Ridgeview Pkwy.
Waukesha, WI 53188
262-542-5733

CERTIFIED SURVEY MAP - _____

Being part of Outlot 7, The American Center Plat, located in the NE 1/4, NW 1/4, SW 1/4, and SE 1/4 of the NE 1/4 of Section 22, Township 8 North, Range 10 East, City of Madison, Dane County, Wisconsin.

PROPOSED CONDITIONS

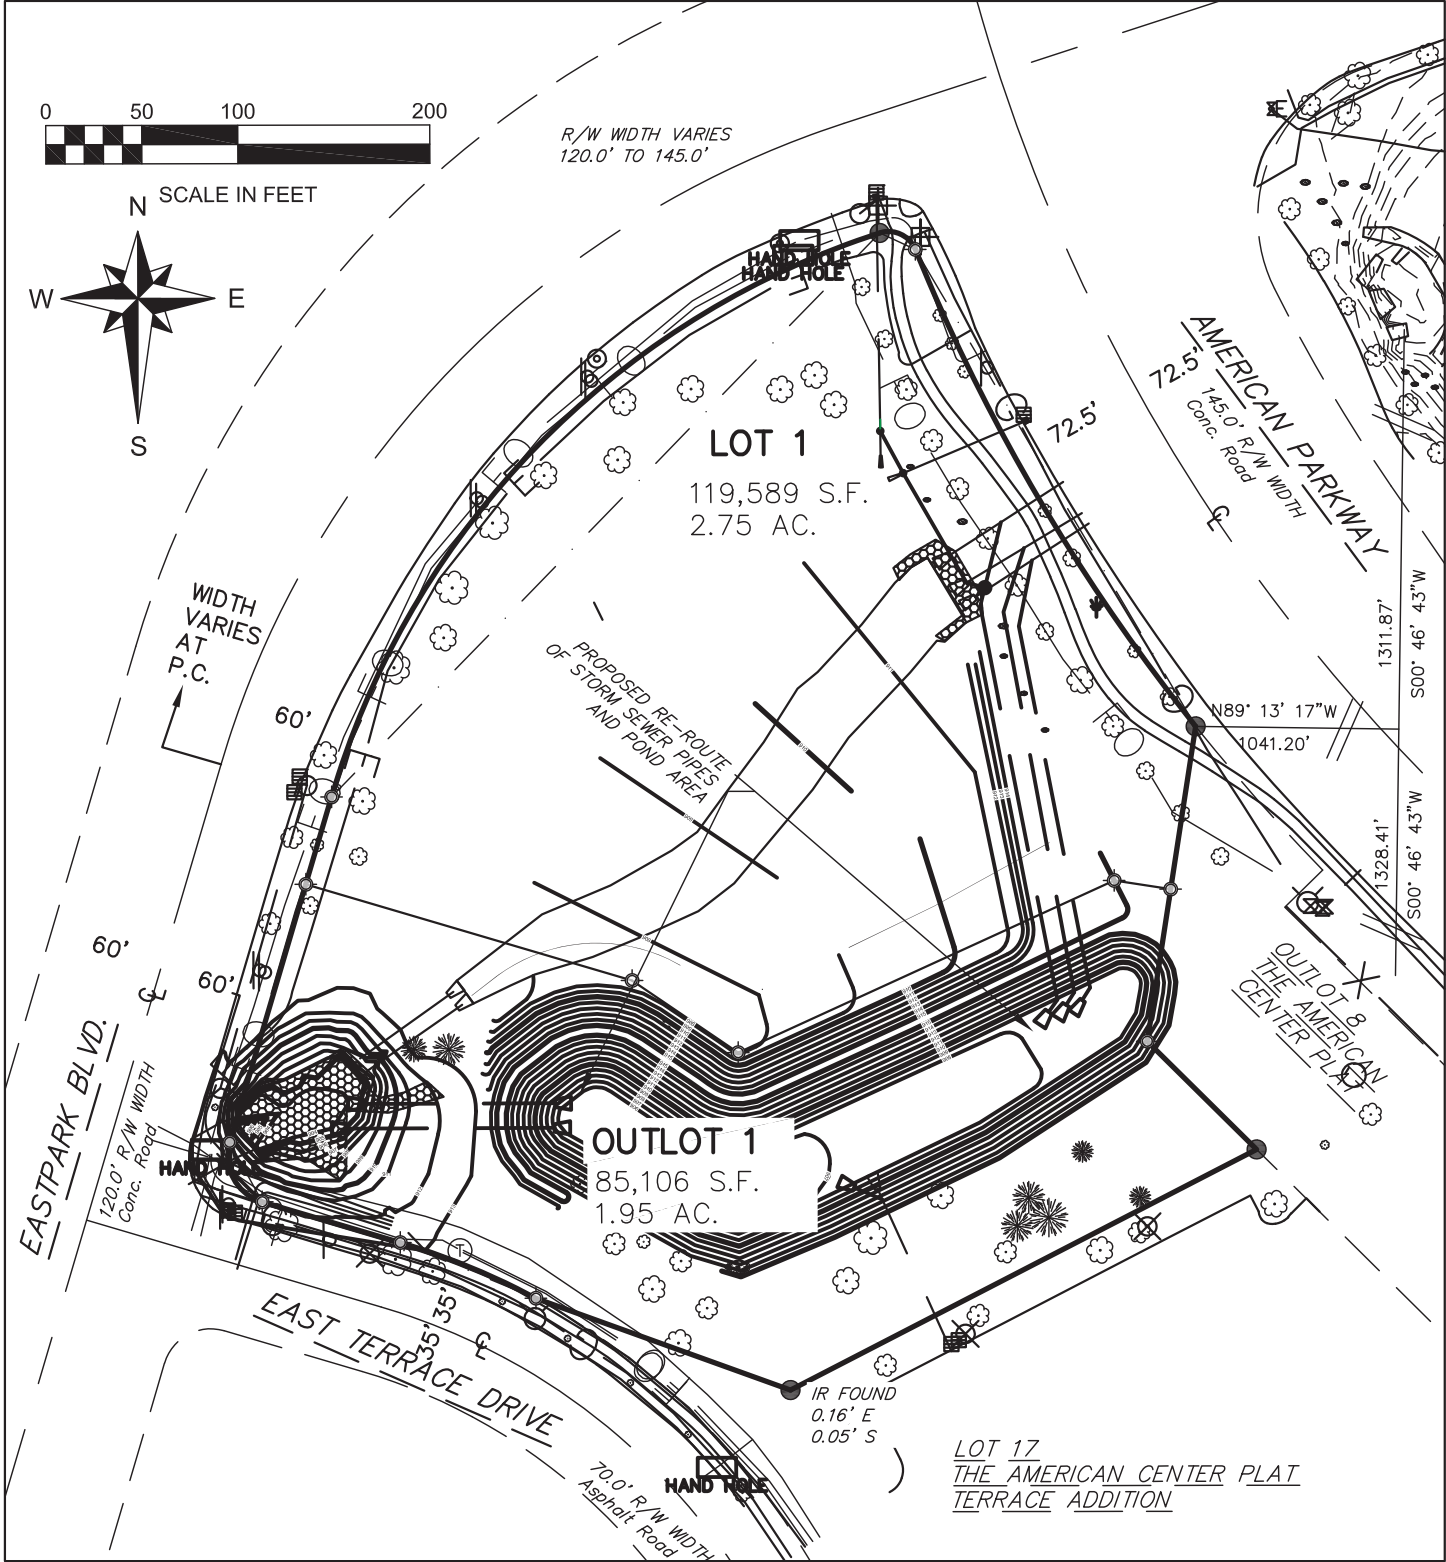

DRAFT

Chris Ruetten, P.L.S. 2942
Dated this 30th day of Jan., 2019



THIS INSTRUMENT WAS DRAFTED BY CHRIS RUETTEN, P.L.S.

OWNER/SUBDIVIDER:
American Center Owner's Association
6000 American Parkway
Madison, WI 53783
608-242-4100

PREPARED BY:
Ruekert & Mielke, Inc.
W233 N2080 Ridgeview Pkwy.
Waukesha, WI 53188
262-542-5733