


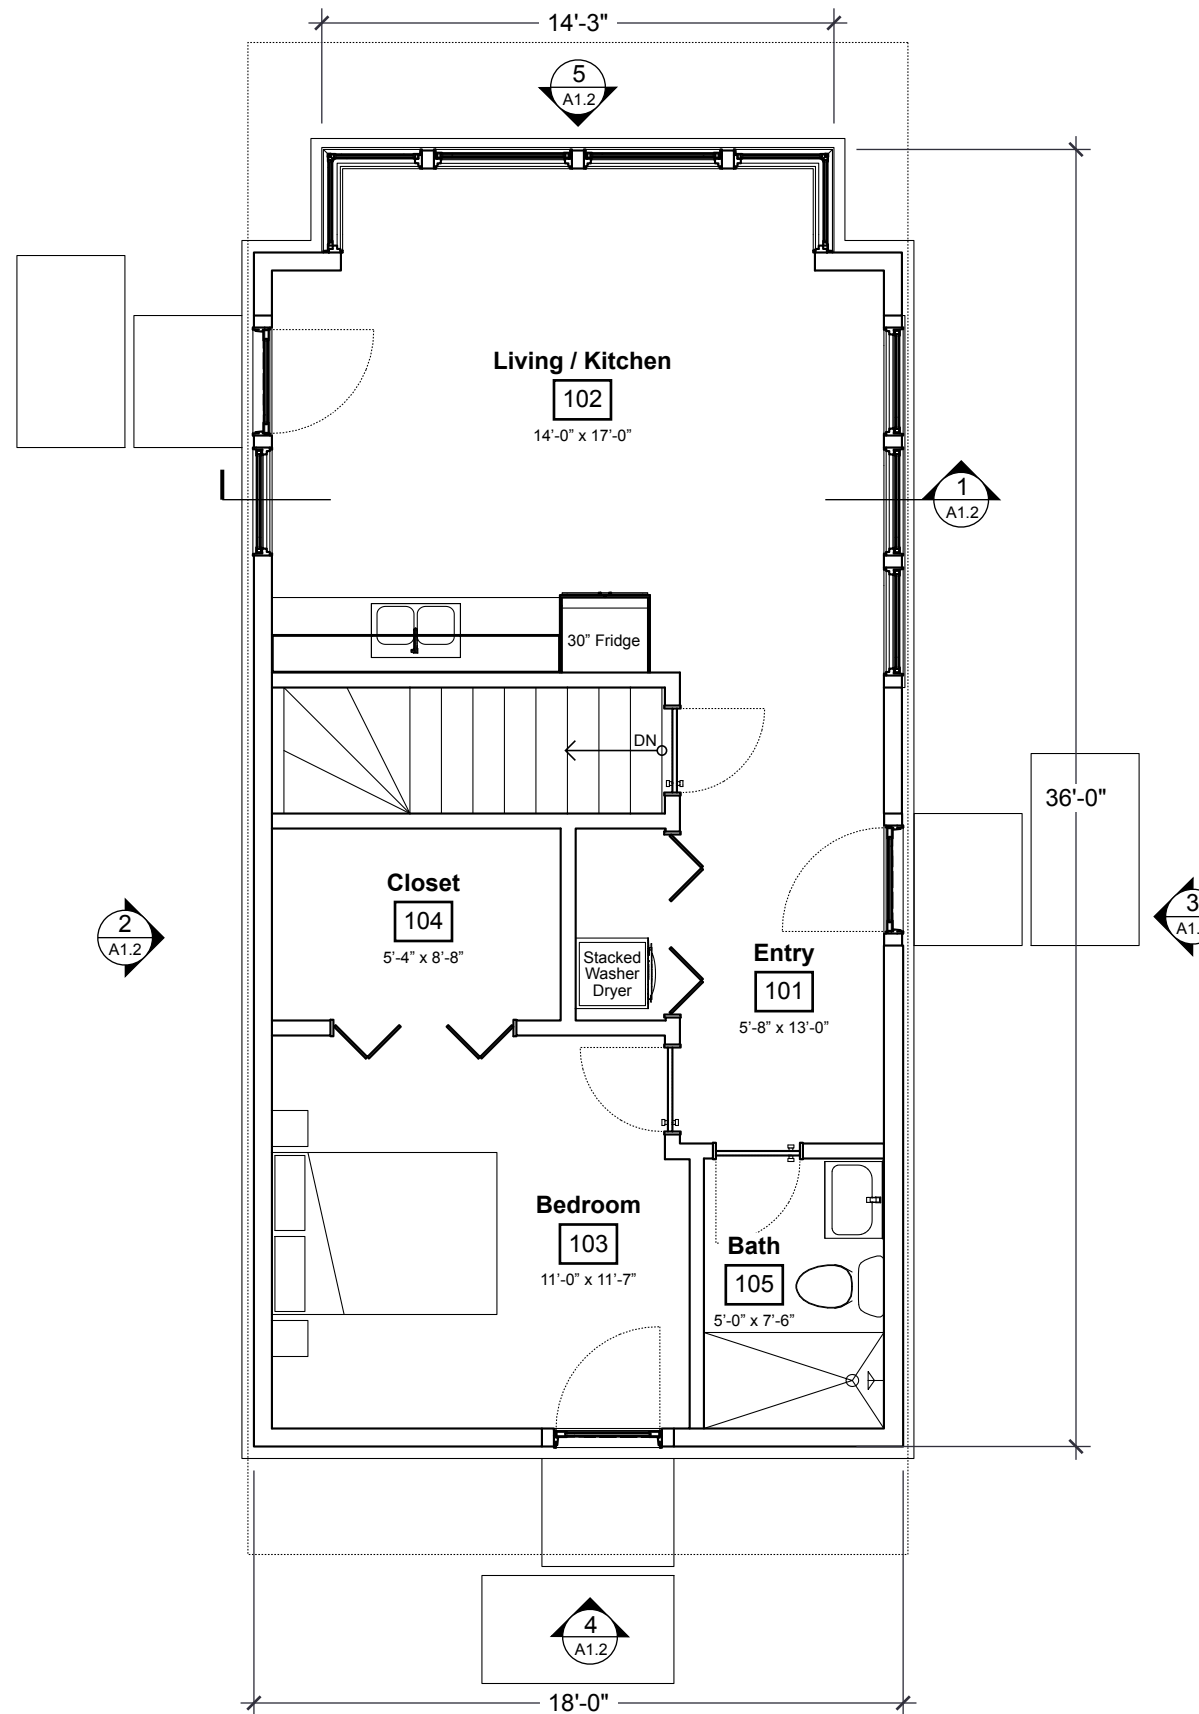


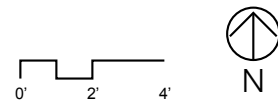


1 Roof Plan  
Scale 3/16" : 1' (11"x17")

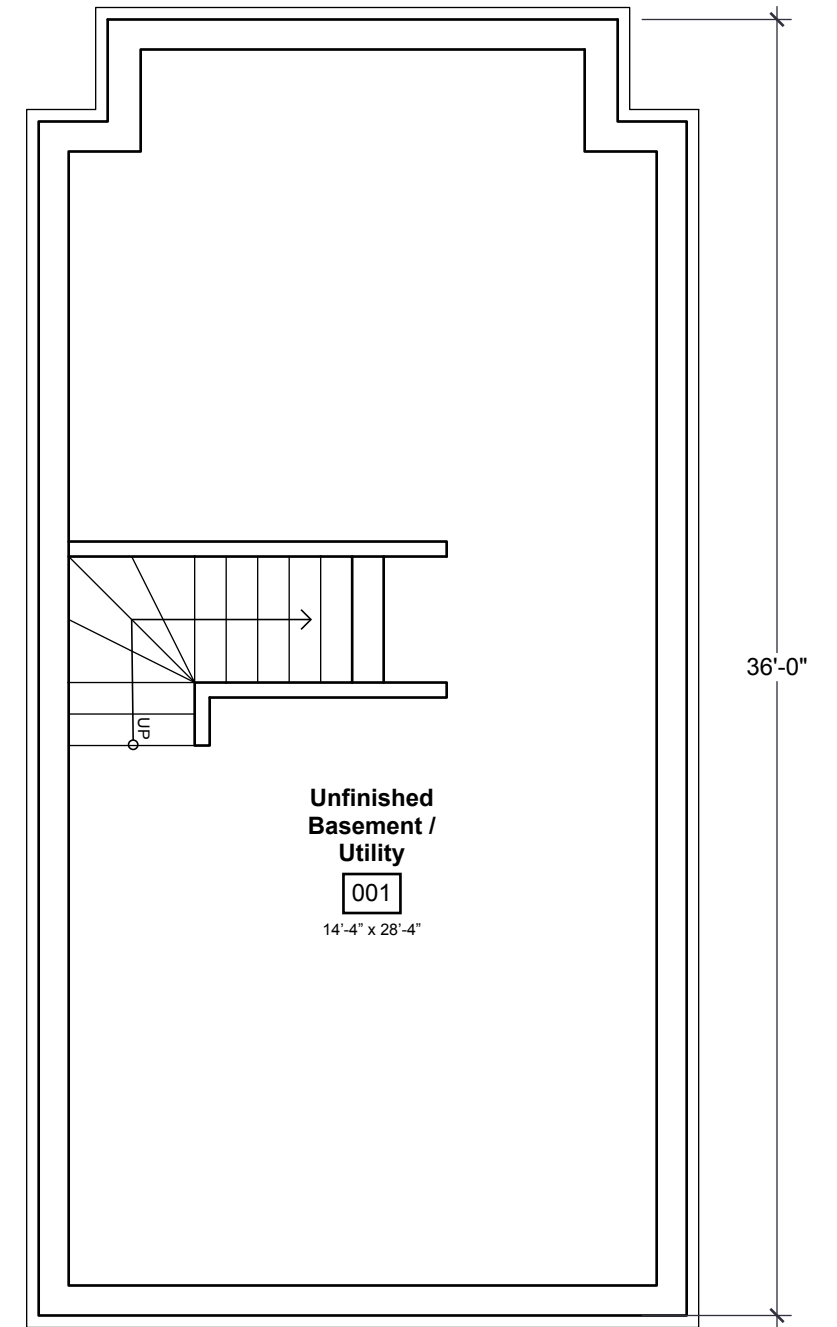


2 Floor Plan  
Scale 3/16" : 1' (11"x17")

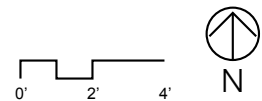

3 Foundation Plan  
Scale 3/16" : 1' (11"x17")

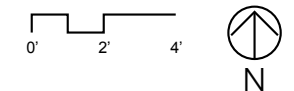


<p>Accessory Dwelling Unit 4822 Yuma Drive</p> <p>Jonathan &amp; Michelle Hoffner Madison, Wisconsin</p> <p>August 10, 2020</p>	<p>Sam Anderson sam@kolestrand.net (218) 689 - 2122</p> <p><b>A 1.1</b> ADU Plans</p>
---	---

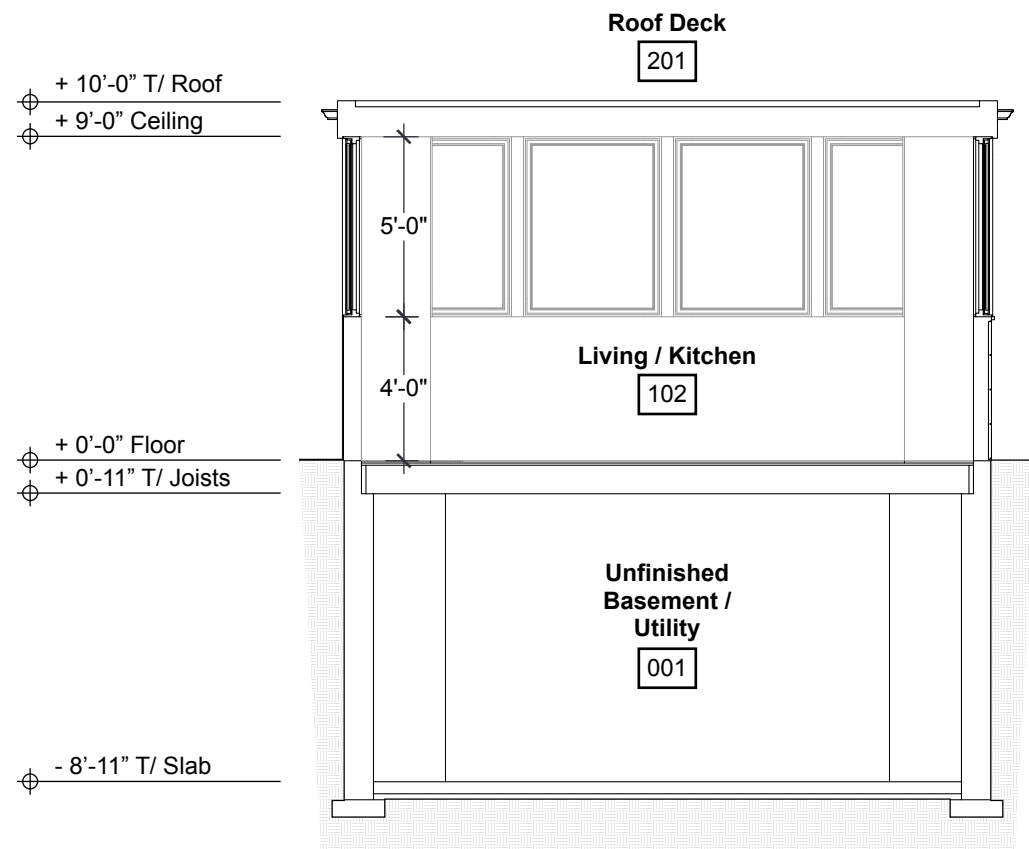


1 Section  
Scale 1/4" : 1' (11"x17")




2 West Elevation  
Scale 1/4" : 1' (11"x17")

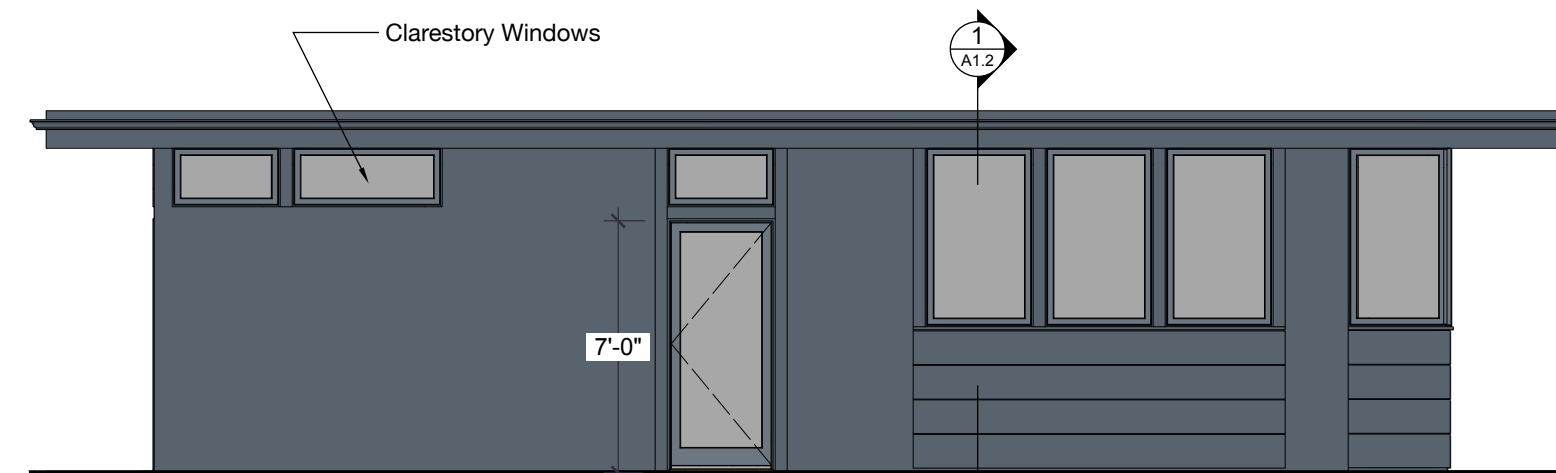

3 East Elevation  
Scale 1/4" : 1' (11"x17")

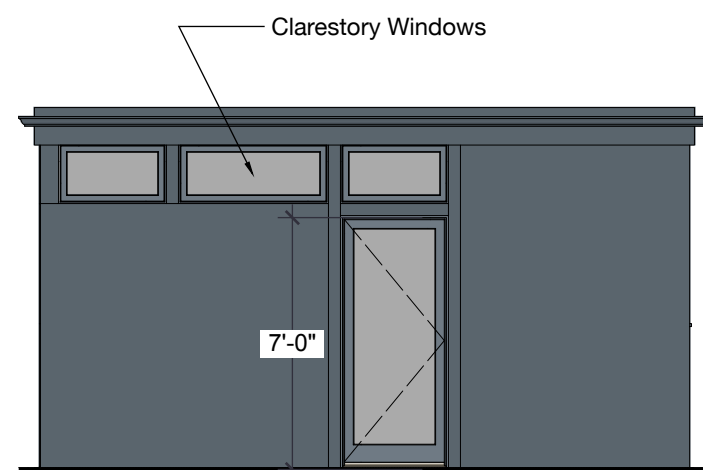

4 South Elevation  
Scale 1/4" : 1' (11"x17")

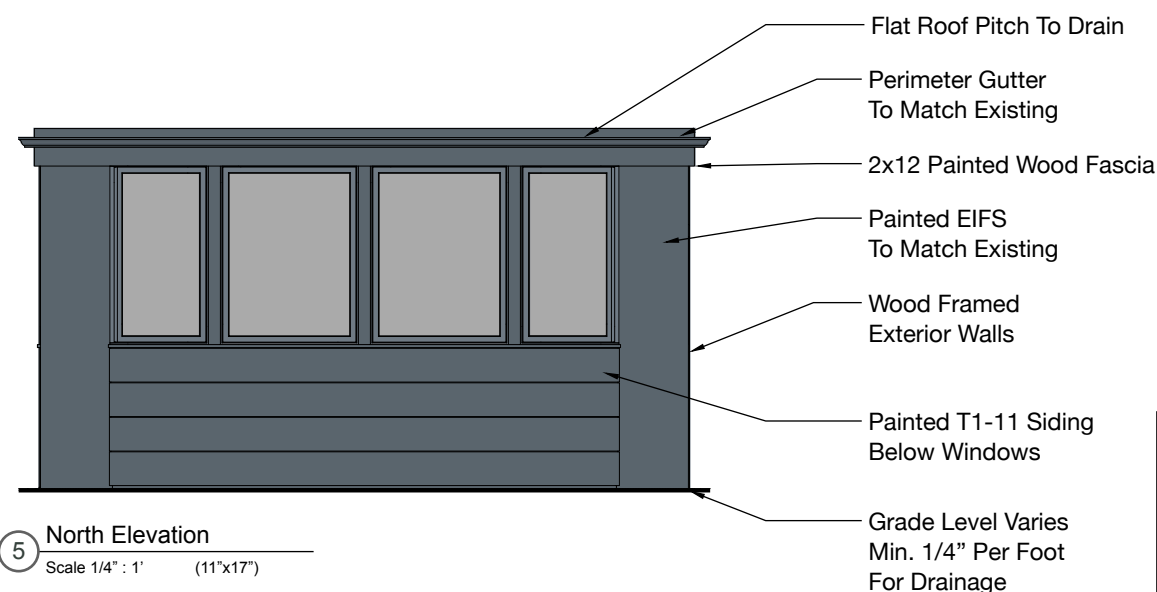

5 North Elevation  
Scale 1/4" : 1' (11"x17")

<p>Accessory Dwelling Unit 4822 Yuma Drive</p> <p>Jonathan &amp; Michelle Hoffner Madison, Wisconsin</p> <p>August 10, 2020</p>	<p>Sam Anderson sam@kolestrand.net (218) 689 - 2122</p>
<p><b>A 1.2</b></p> <p>Elevations + Sections</p>	