


# CRAZY LEGS PLAZA OPTION 1

PBMVC 9.26.17 AGENDA ITEM F.1.

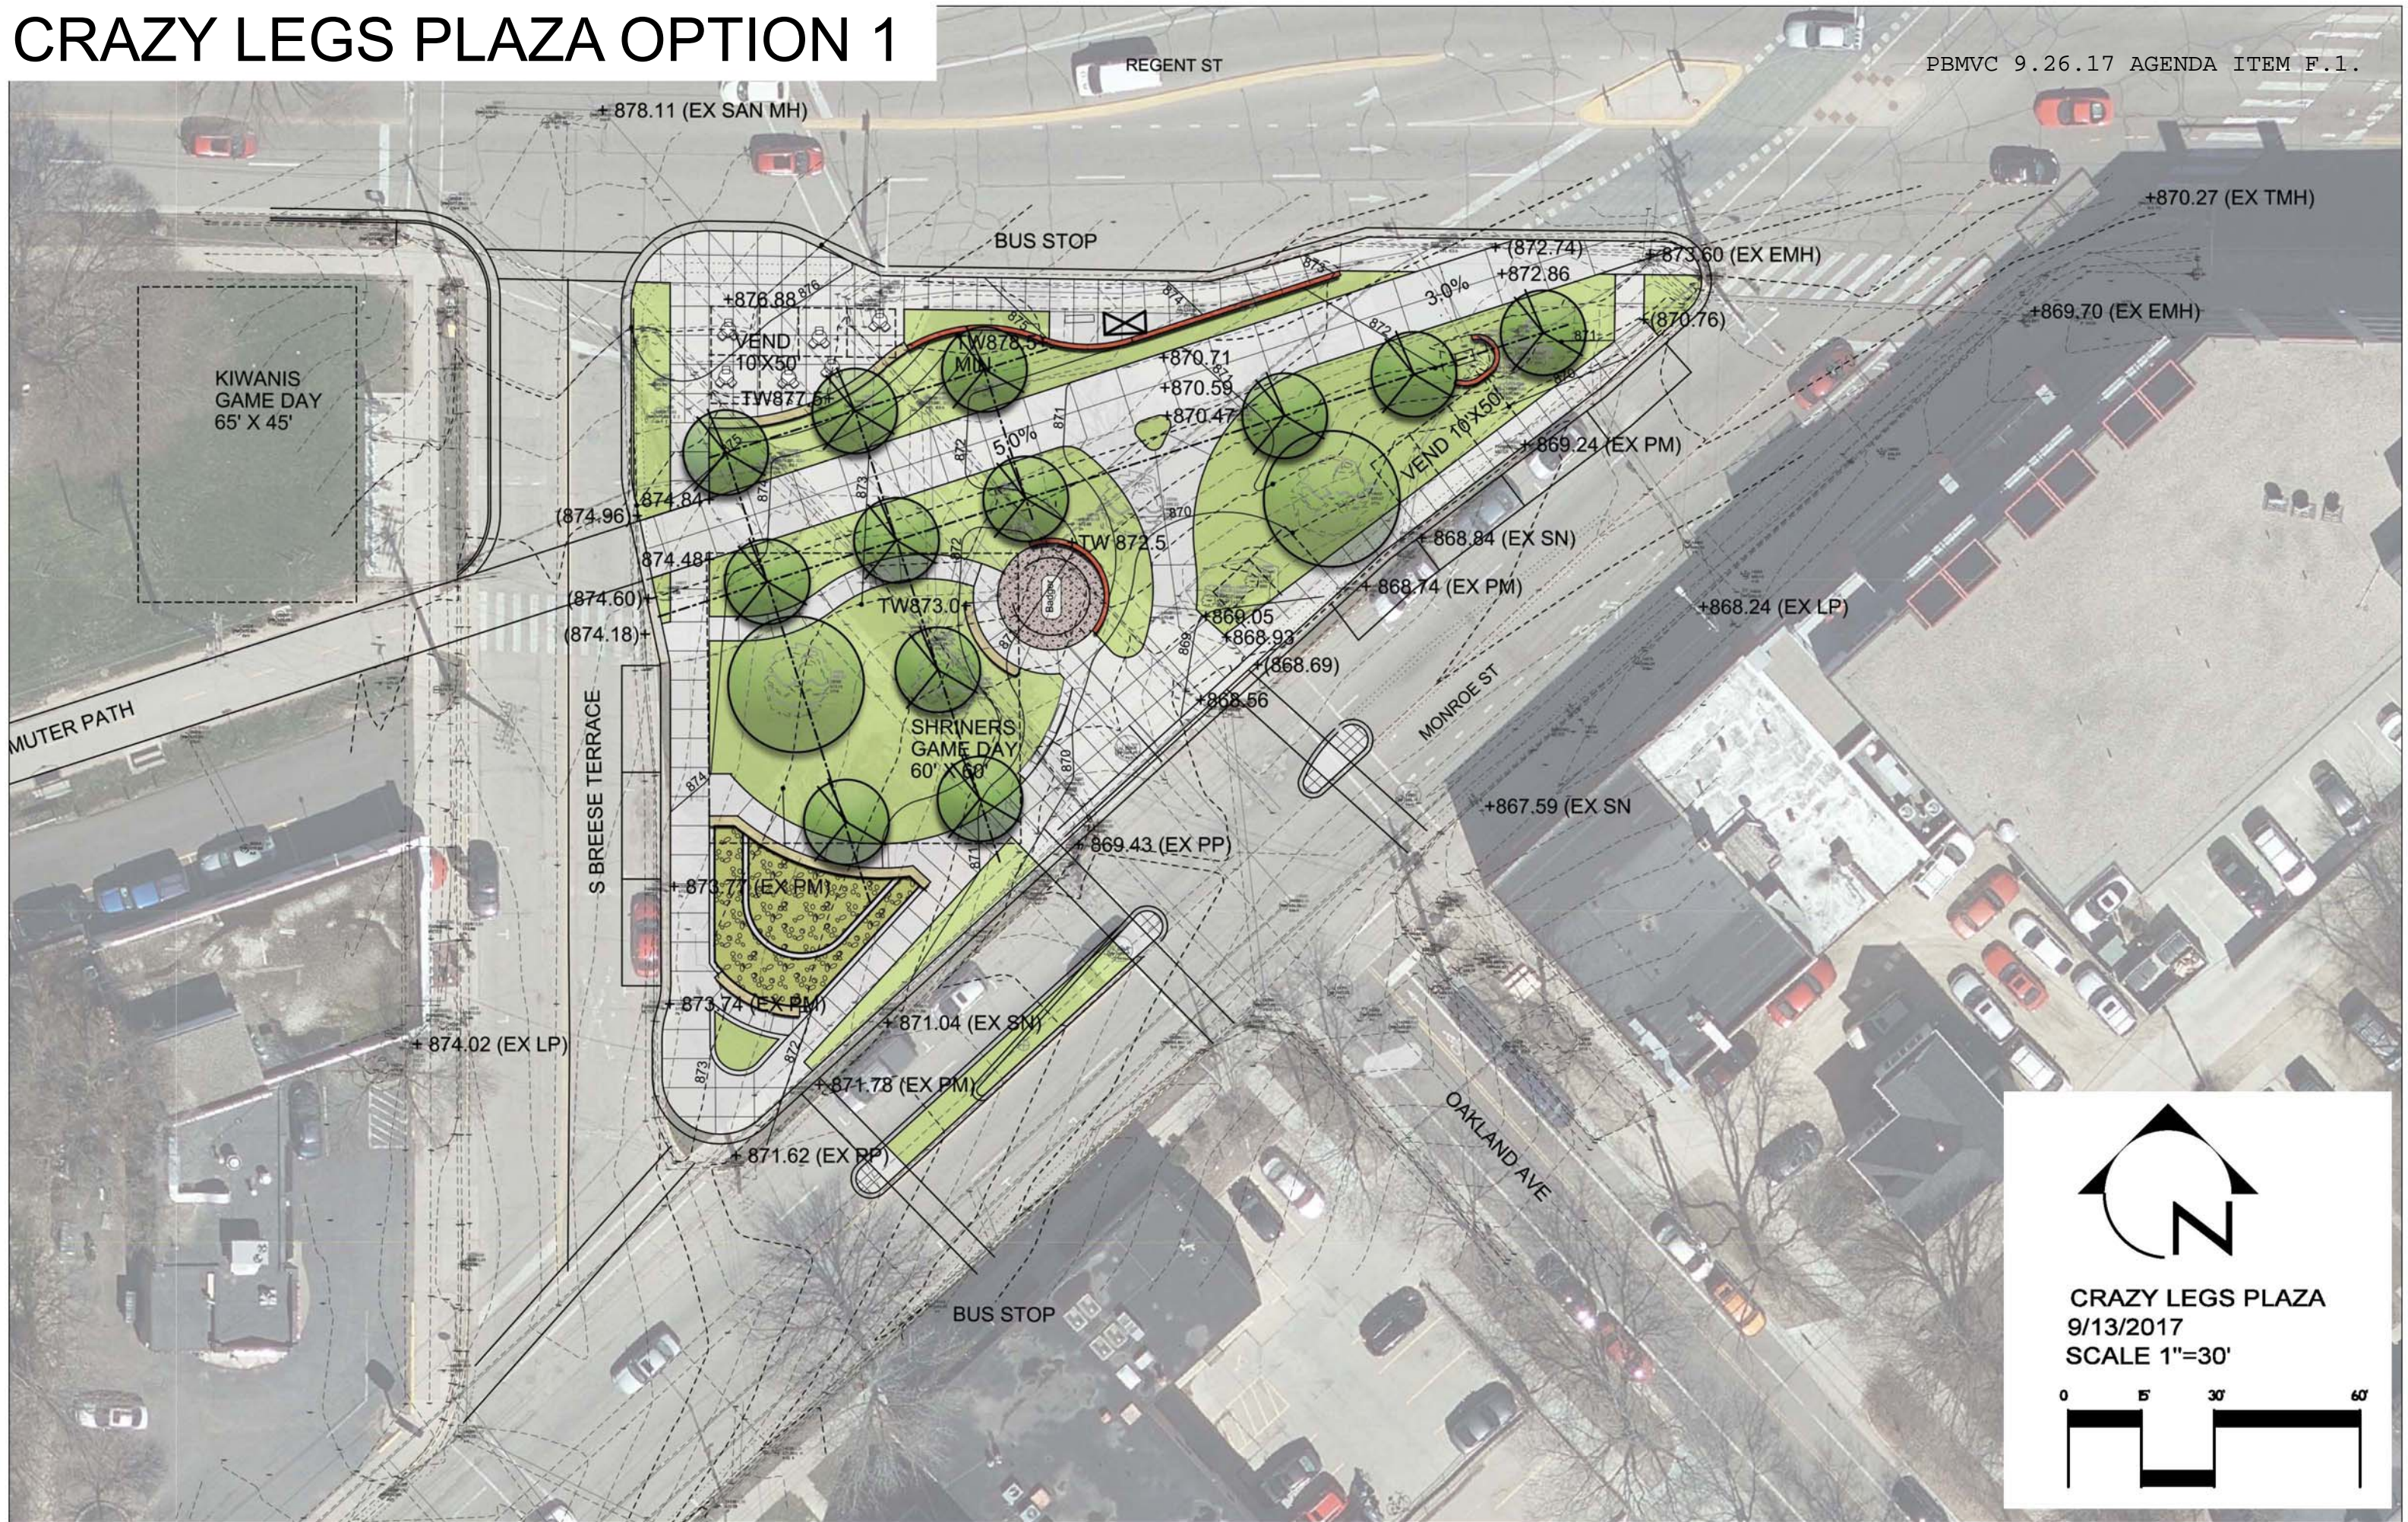

CRAZY LEGS PLAZA  
9/13/2017  
SCALE 1"=30'

