
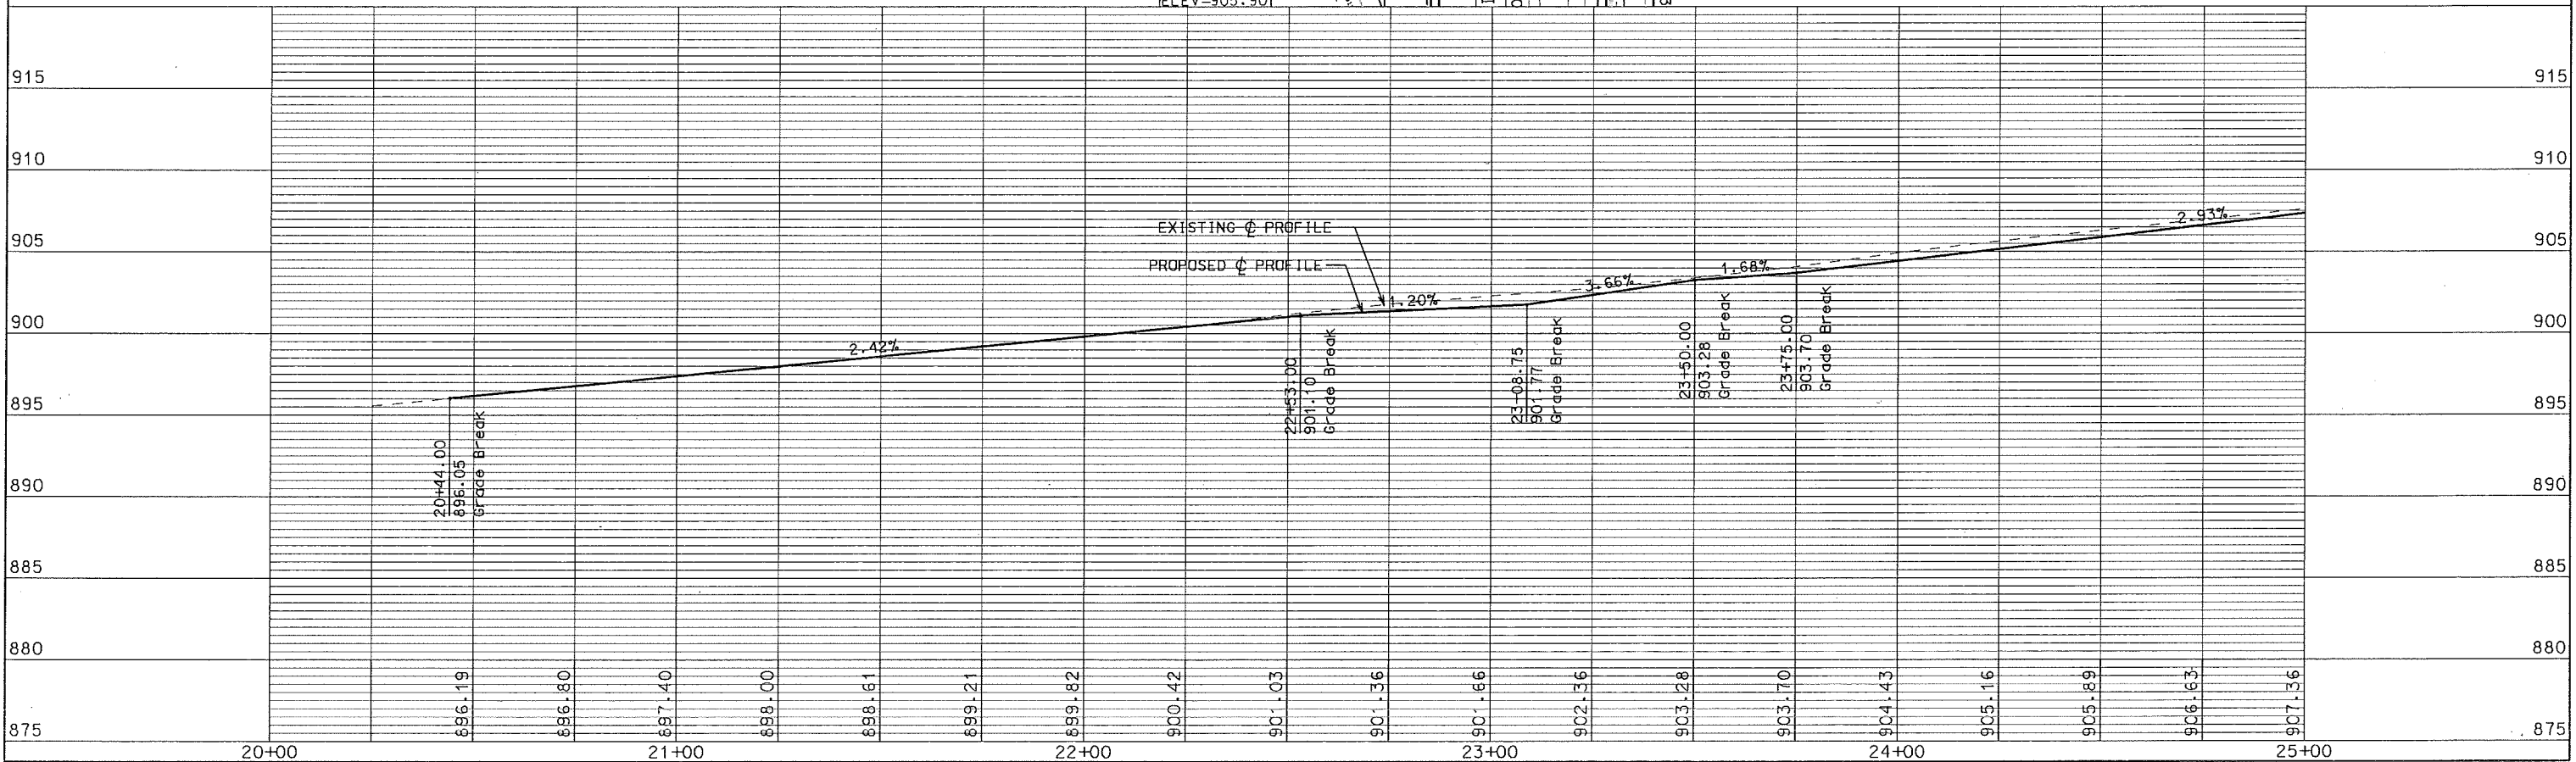


PLAN AND PROFILE

W WASHINGTON AVENUE CITY OF MADISON

070923108017
FIORE COAL & OIL & 20TH CENT
MAKTS & W WASH ASC LLC
222 W WASHINGTON AVE

070923109015
GRACE EPISCOPAL CHURCH
6 N CARROLL ST

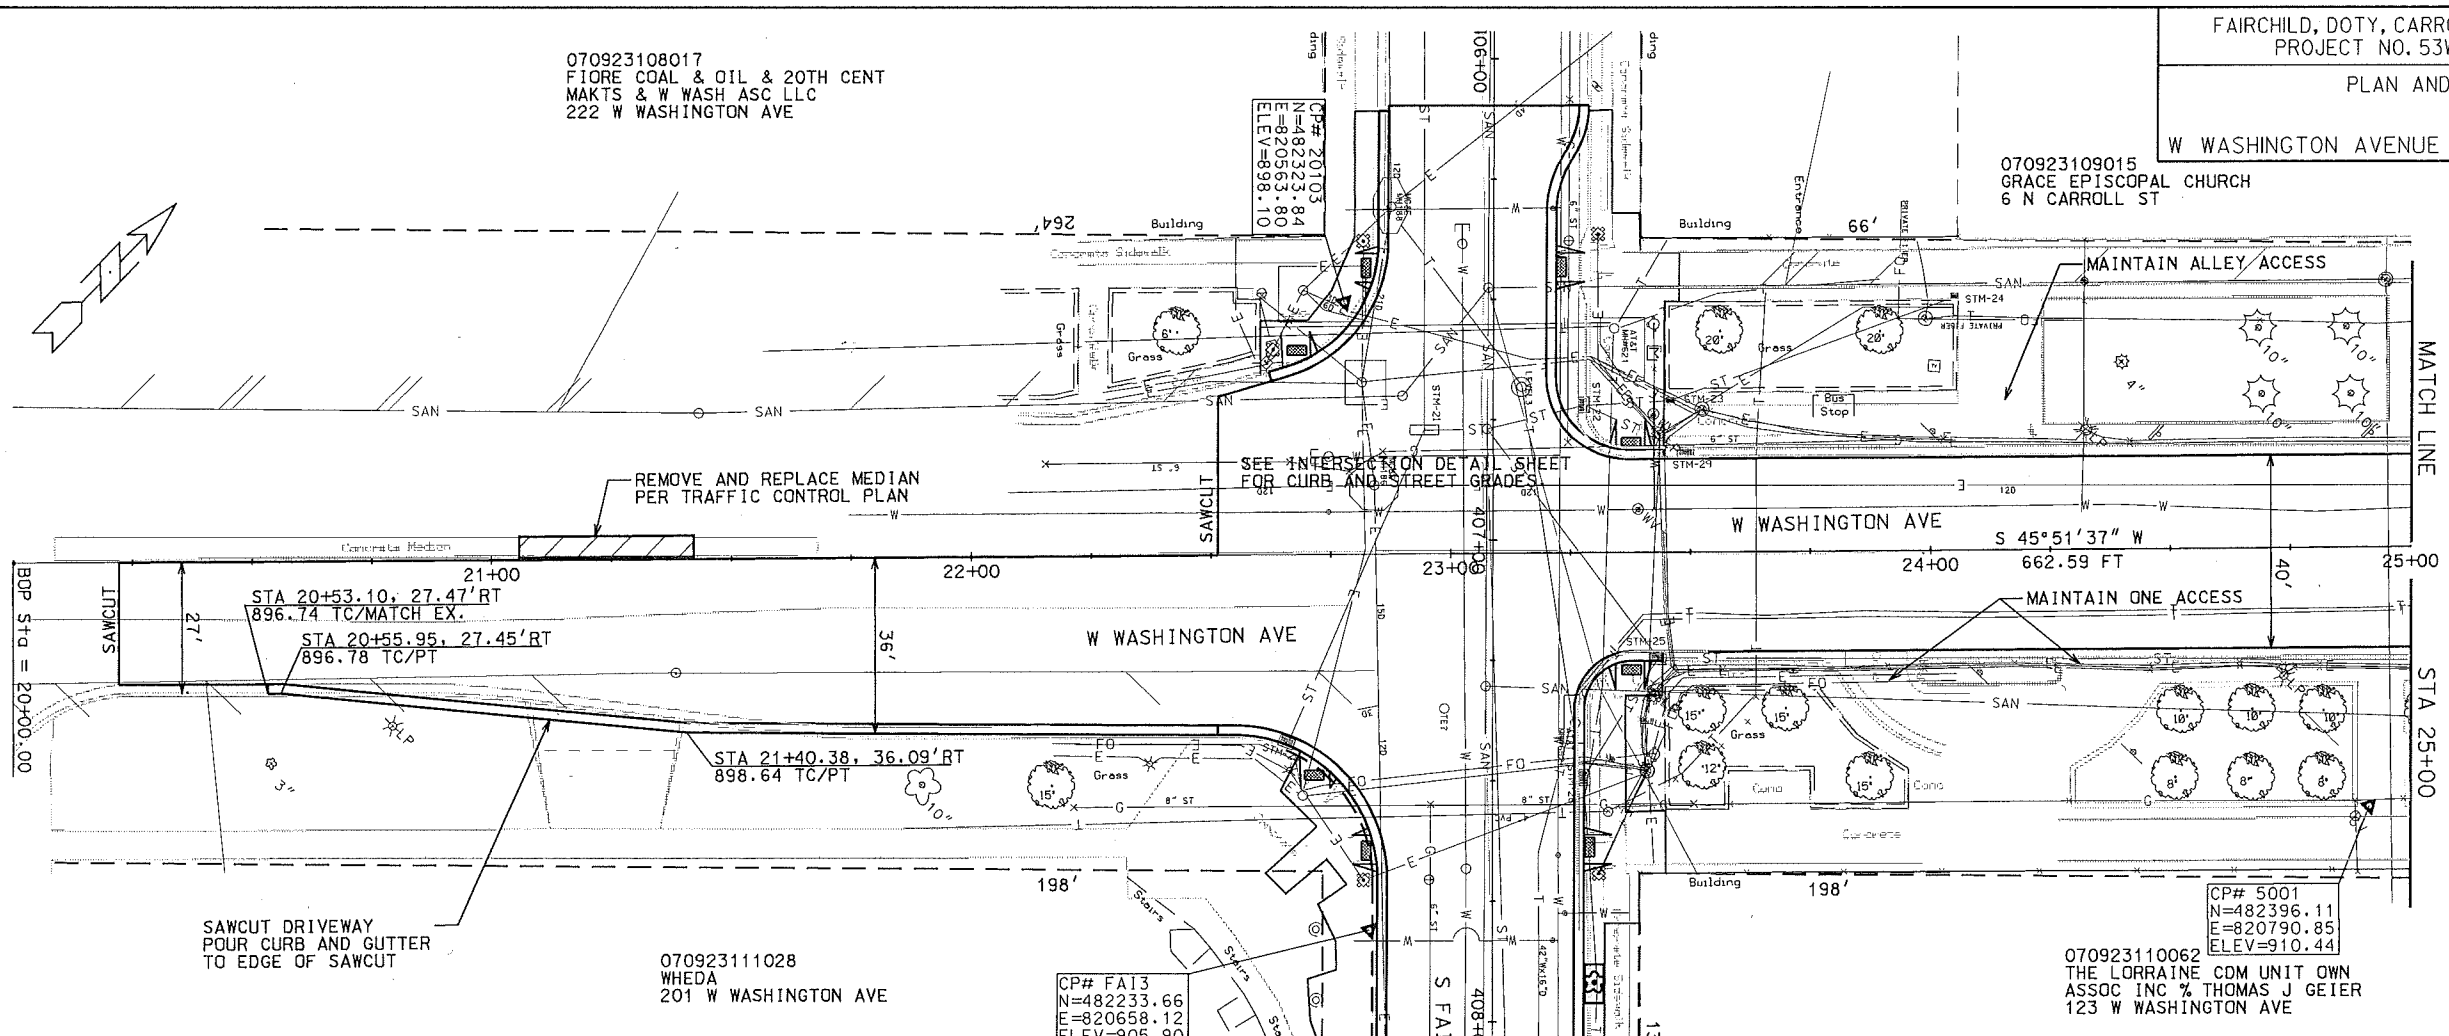

ORIGINATOR: CITY OF MADISON, STREETS DIVISION

PLOT SCALE:

PLOT NAME:

REV. DATE: