



12" retaining wall
 8" foundation wall
 wall


Verify Dimensions

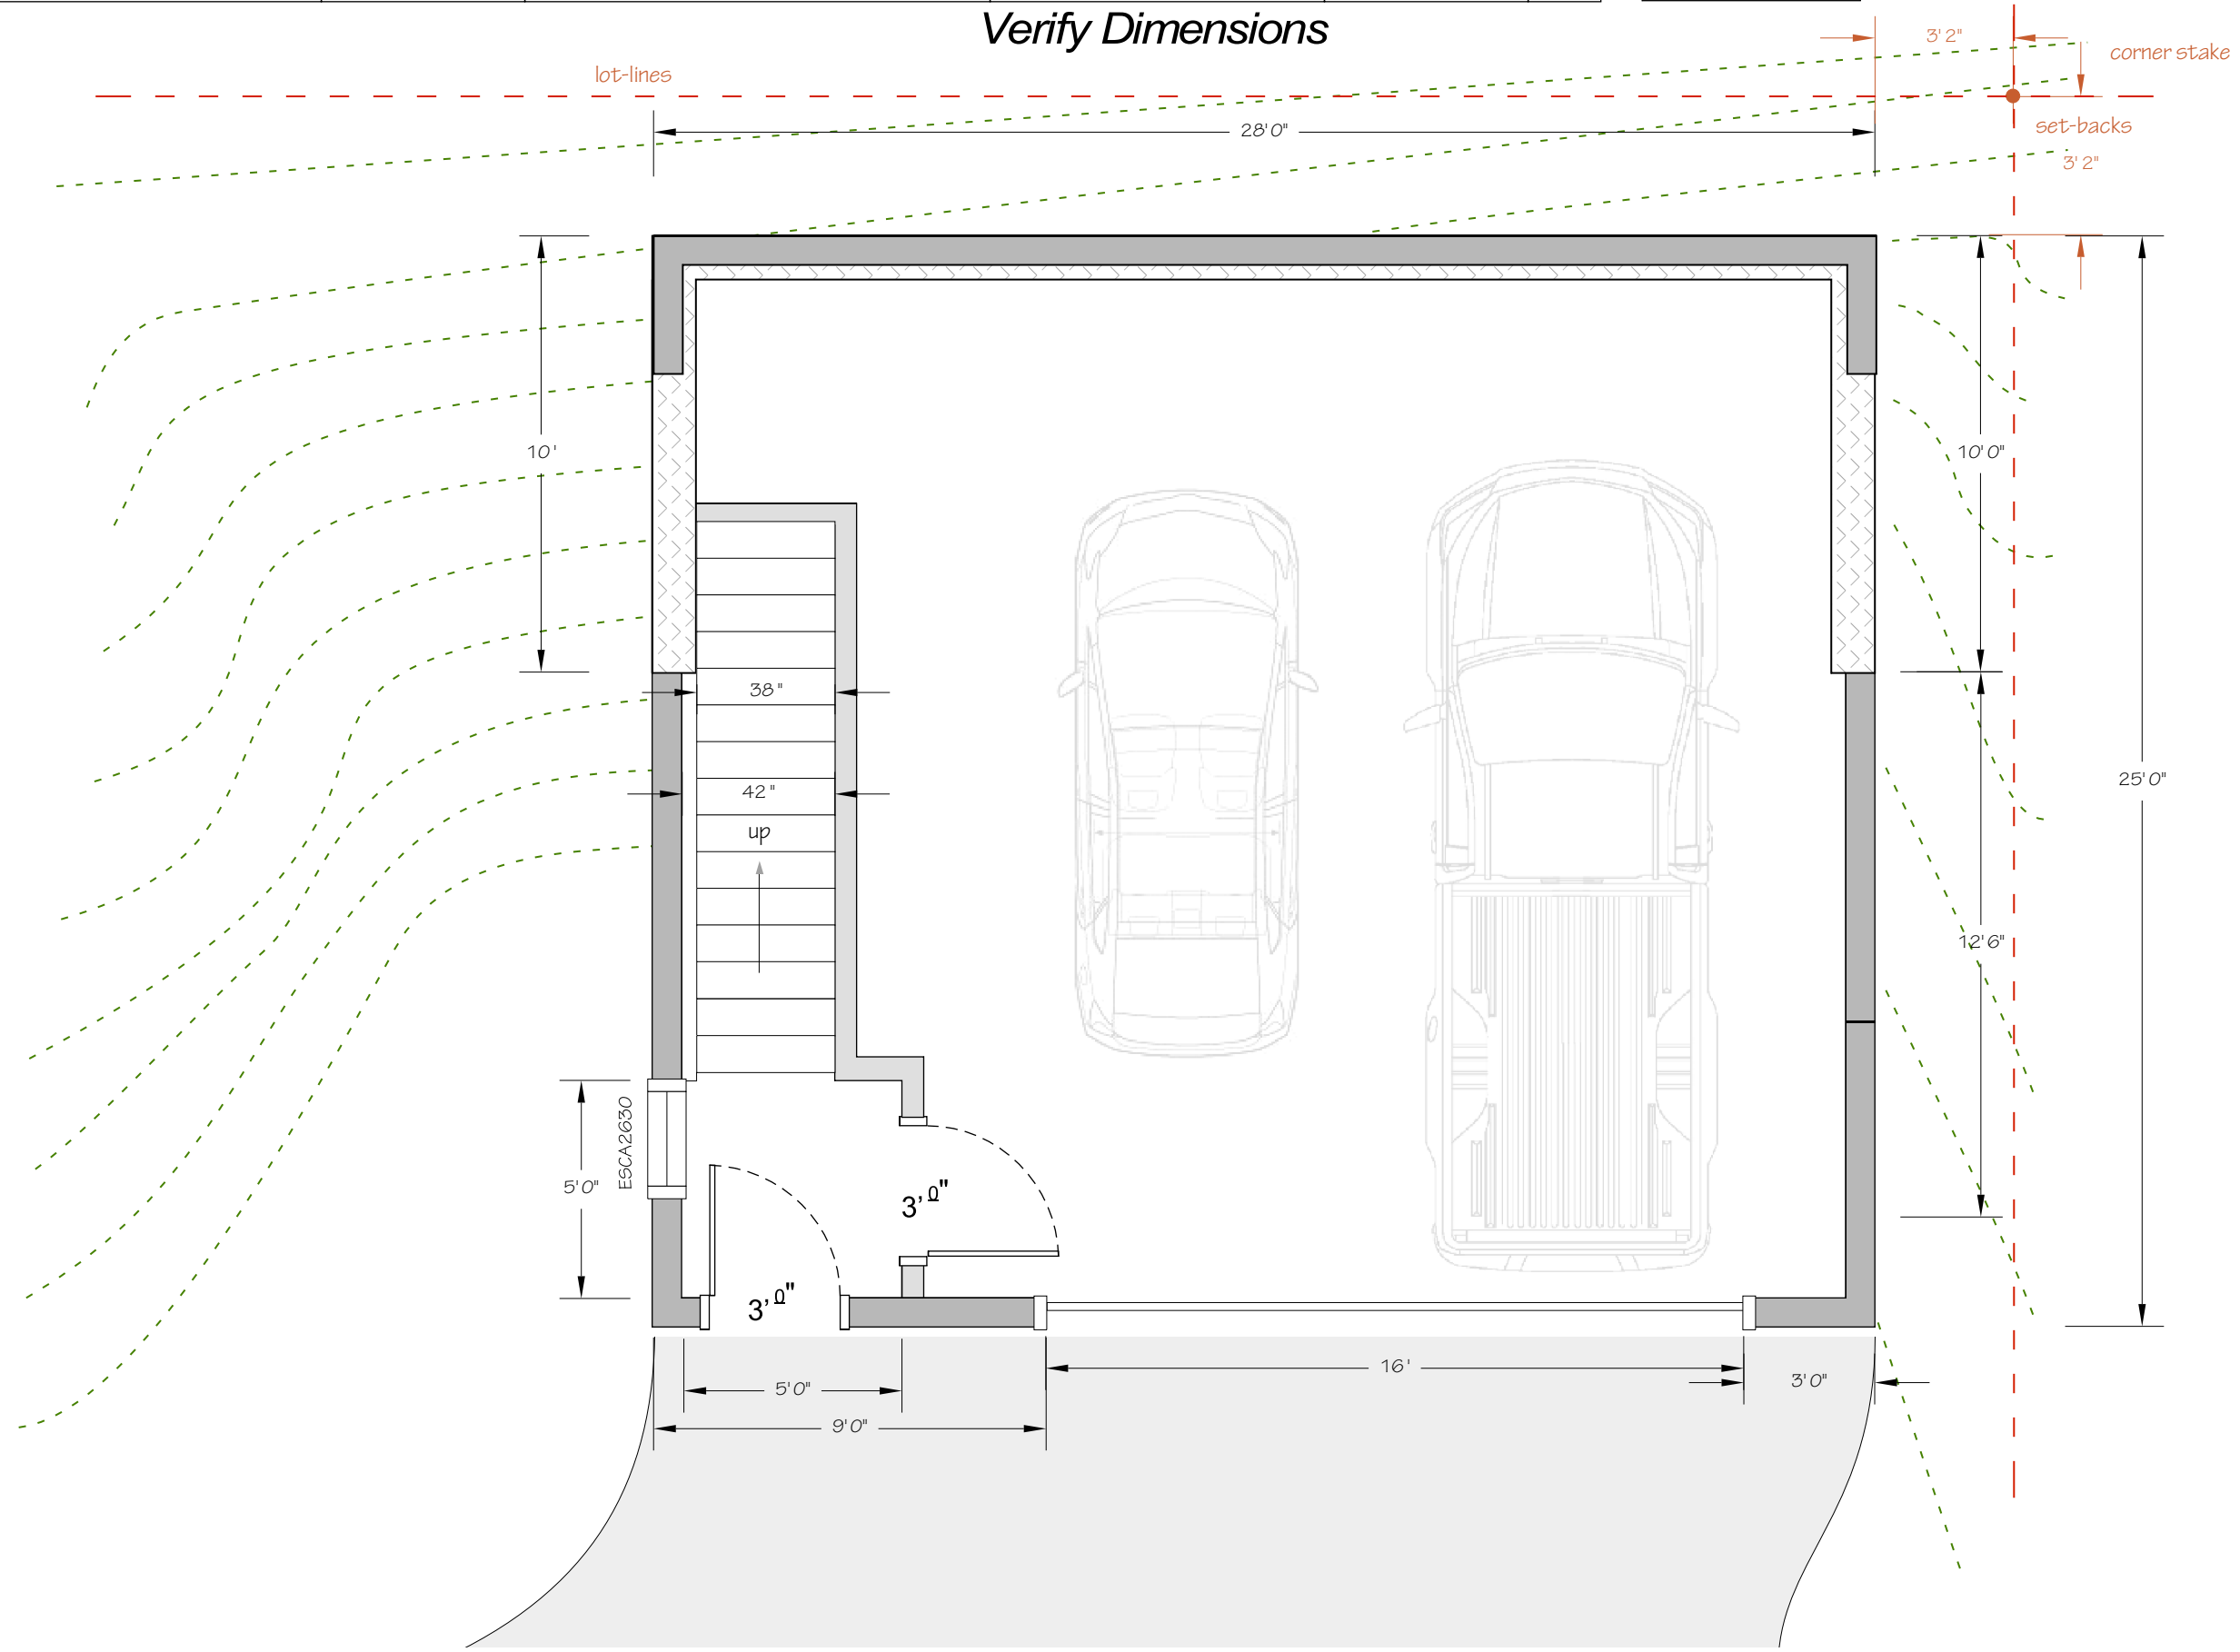

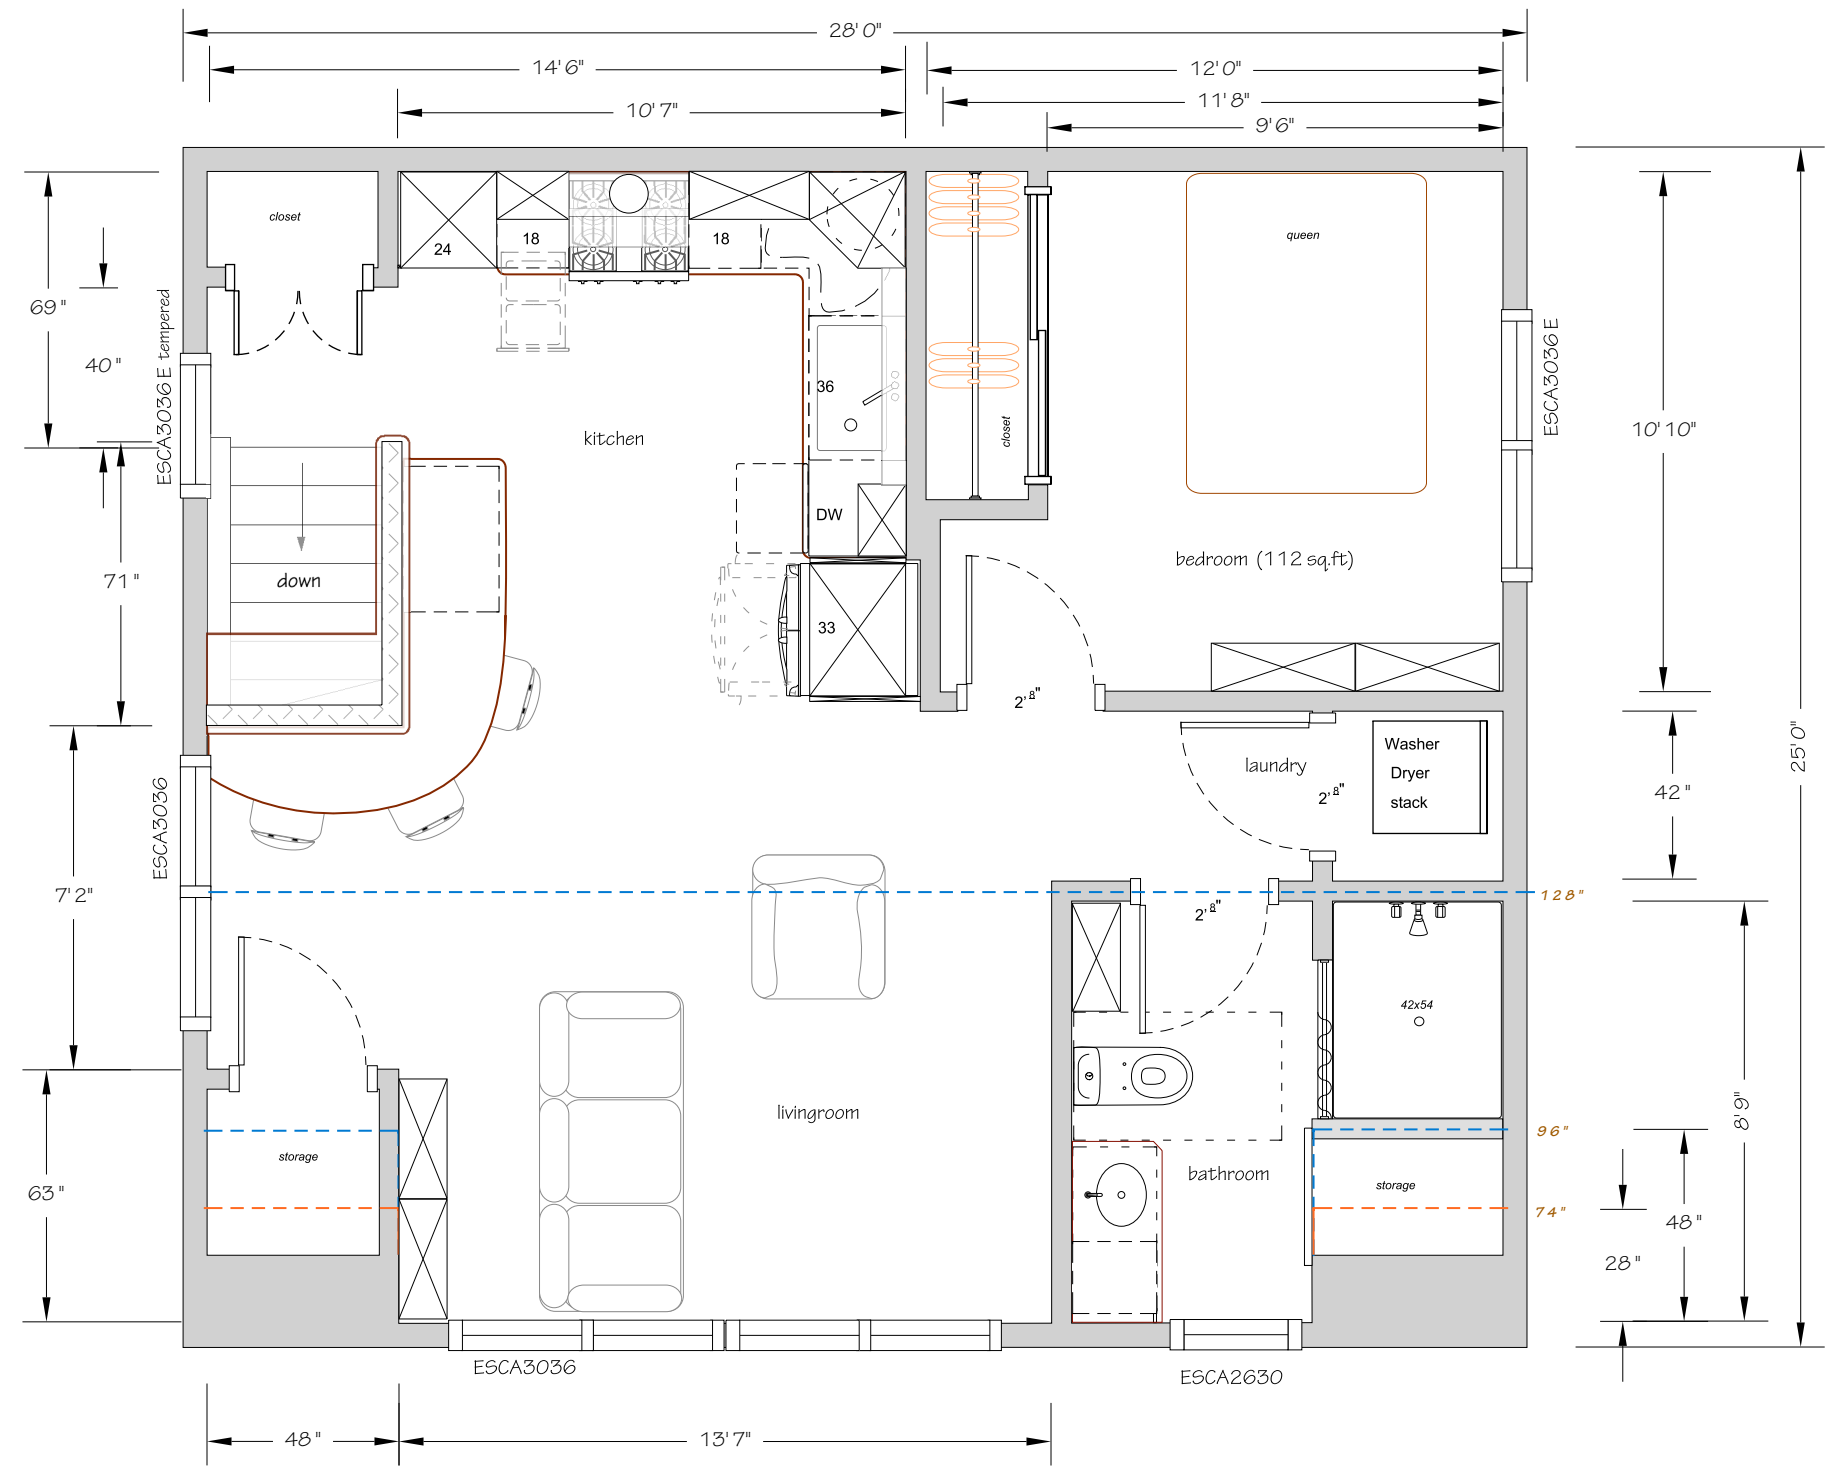






Front

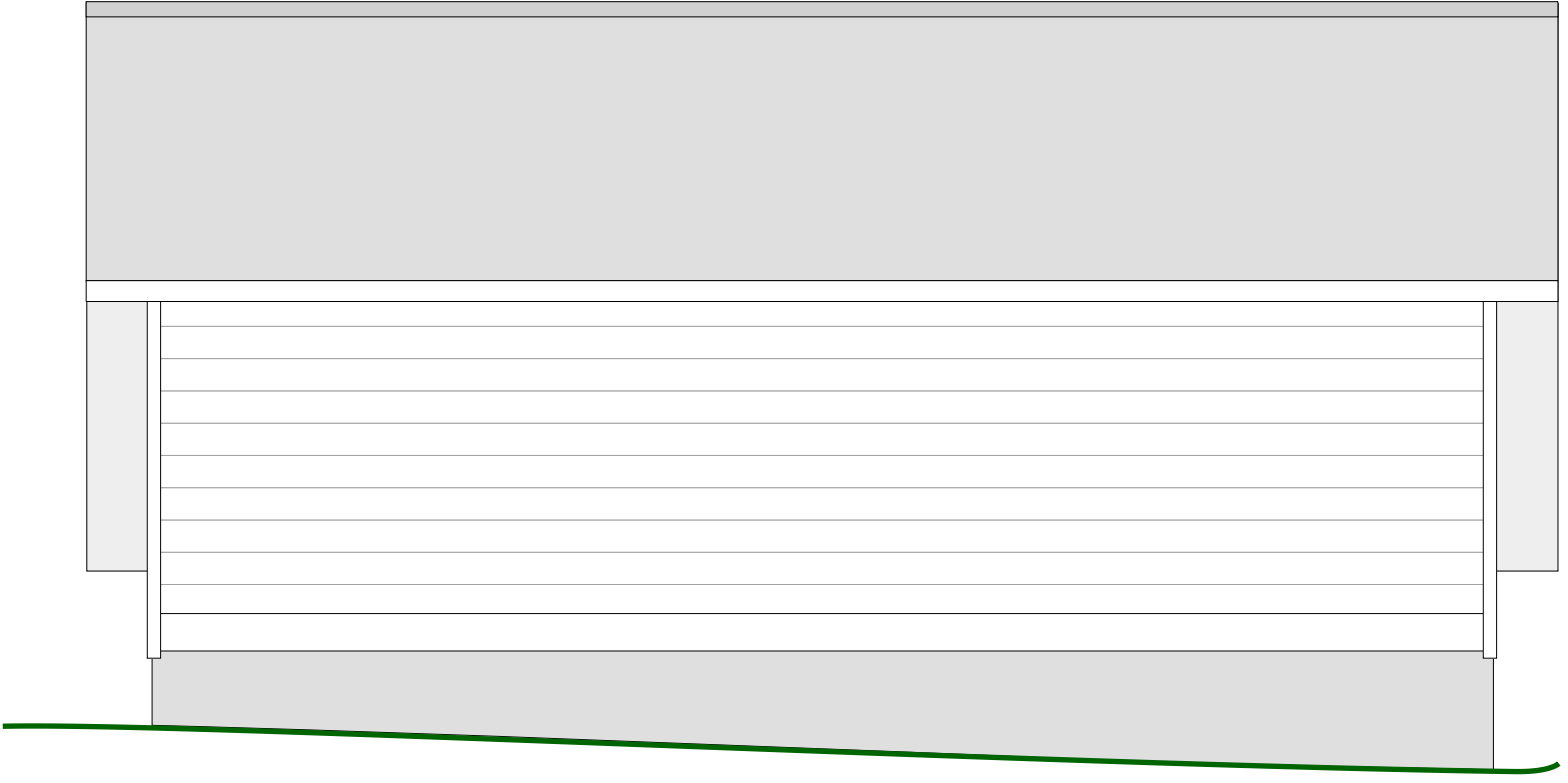

Back

12" retaining wall
 8" foundation wall

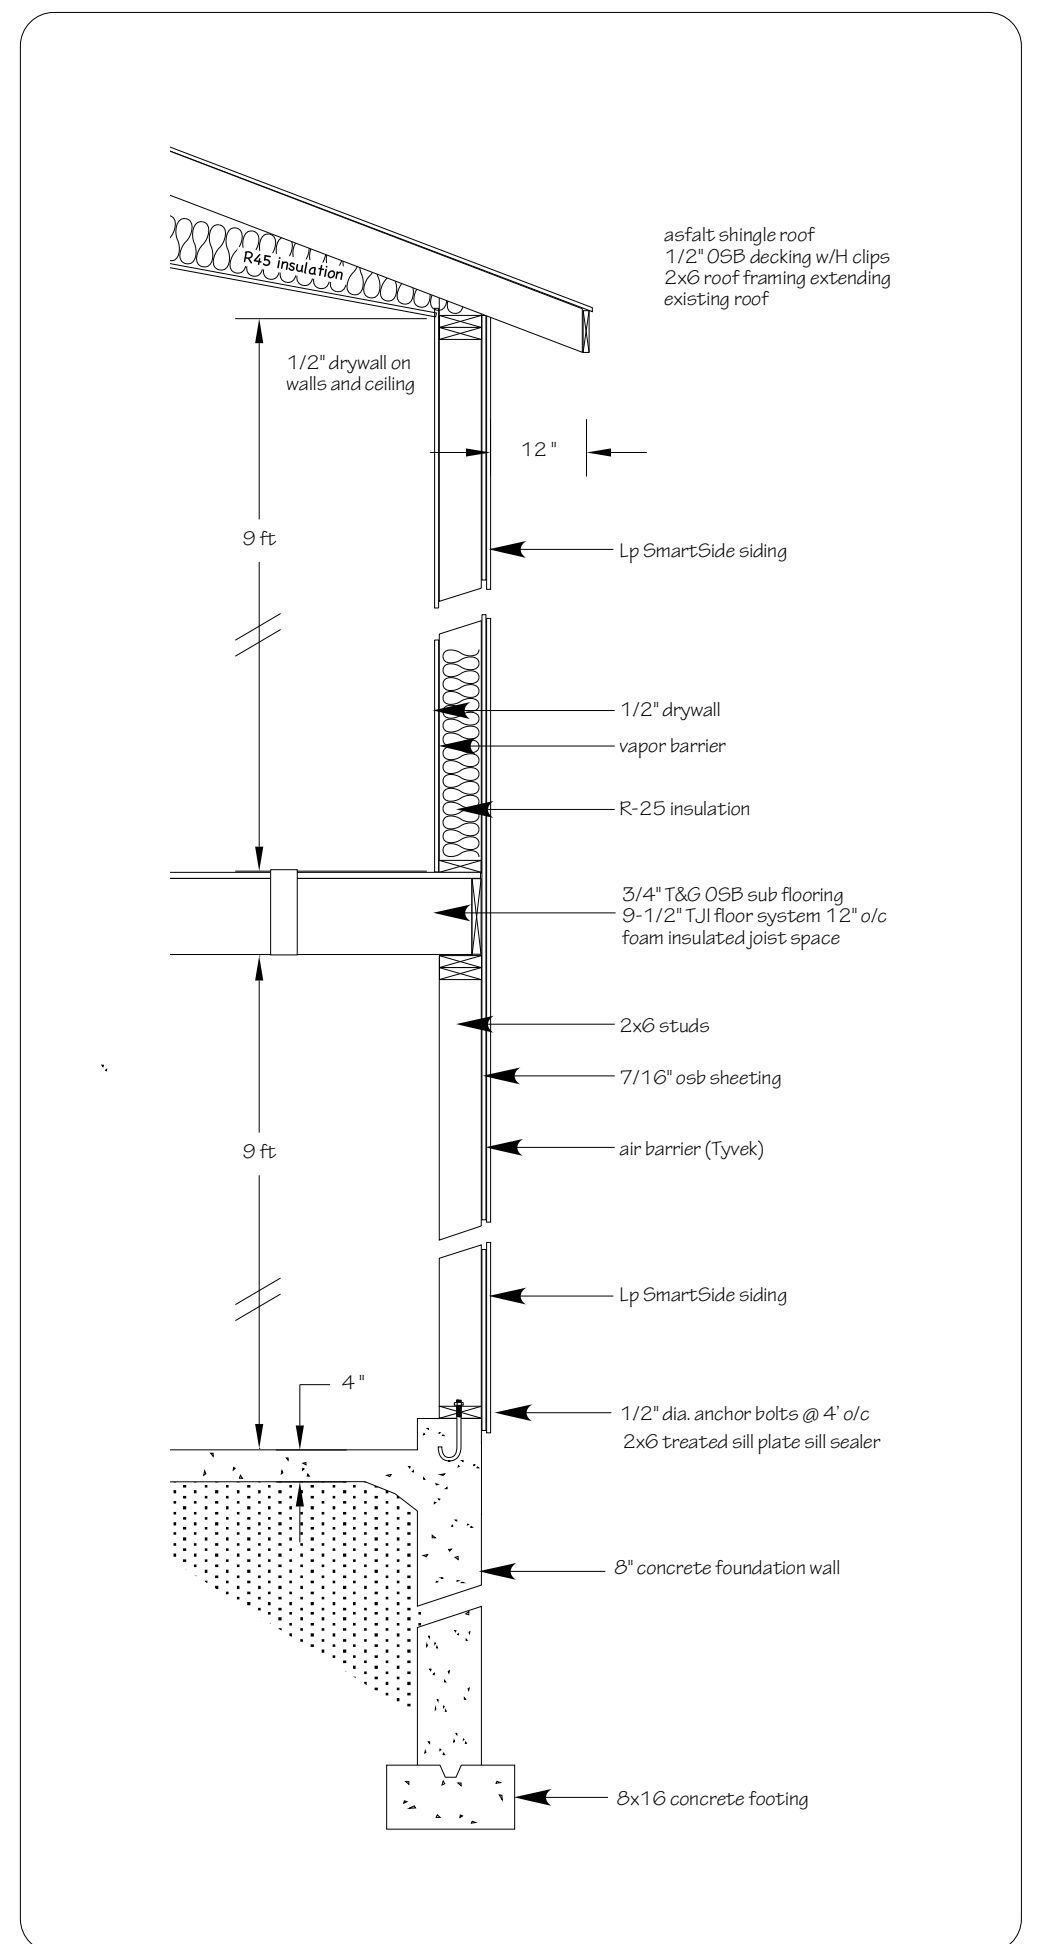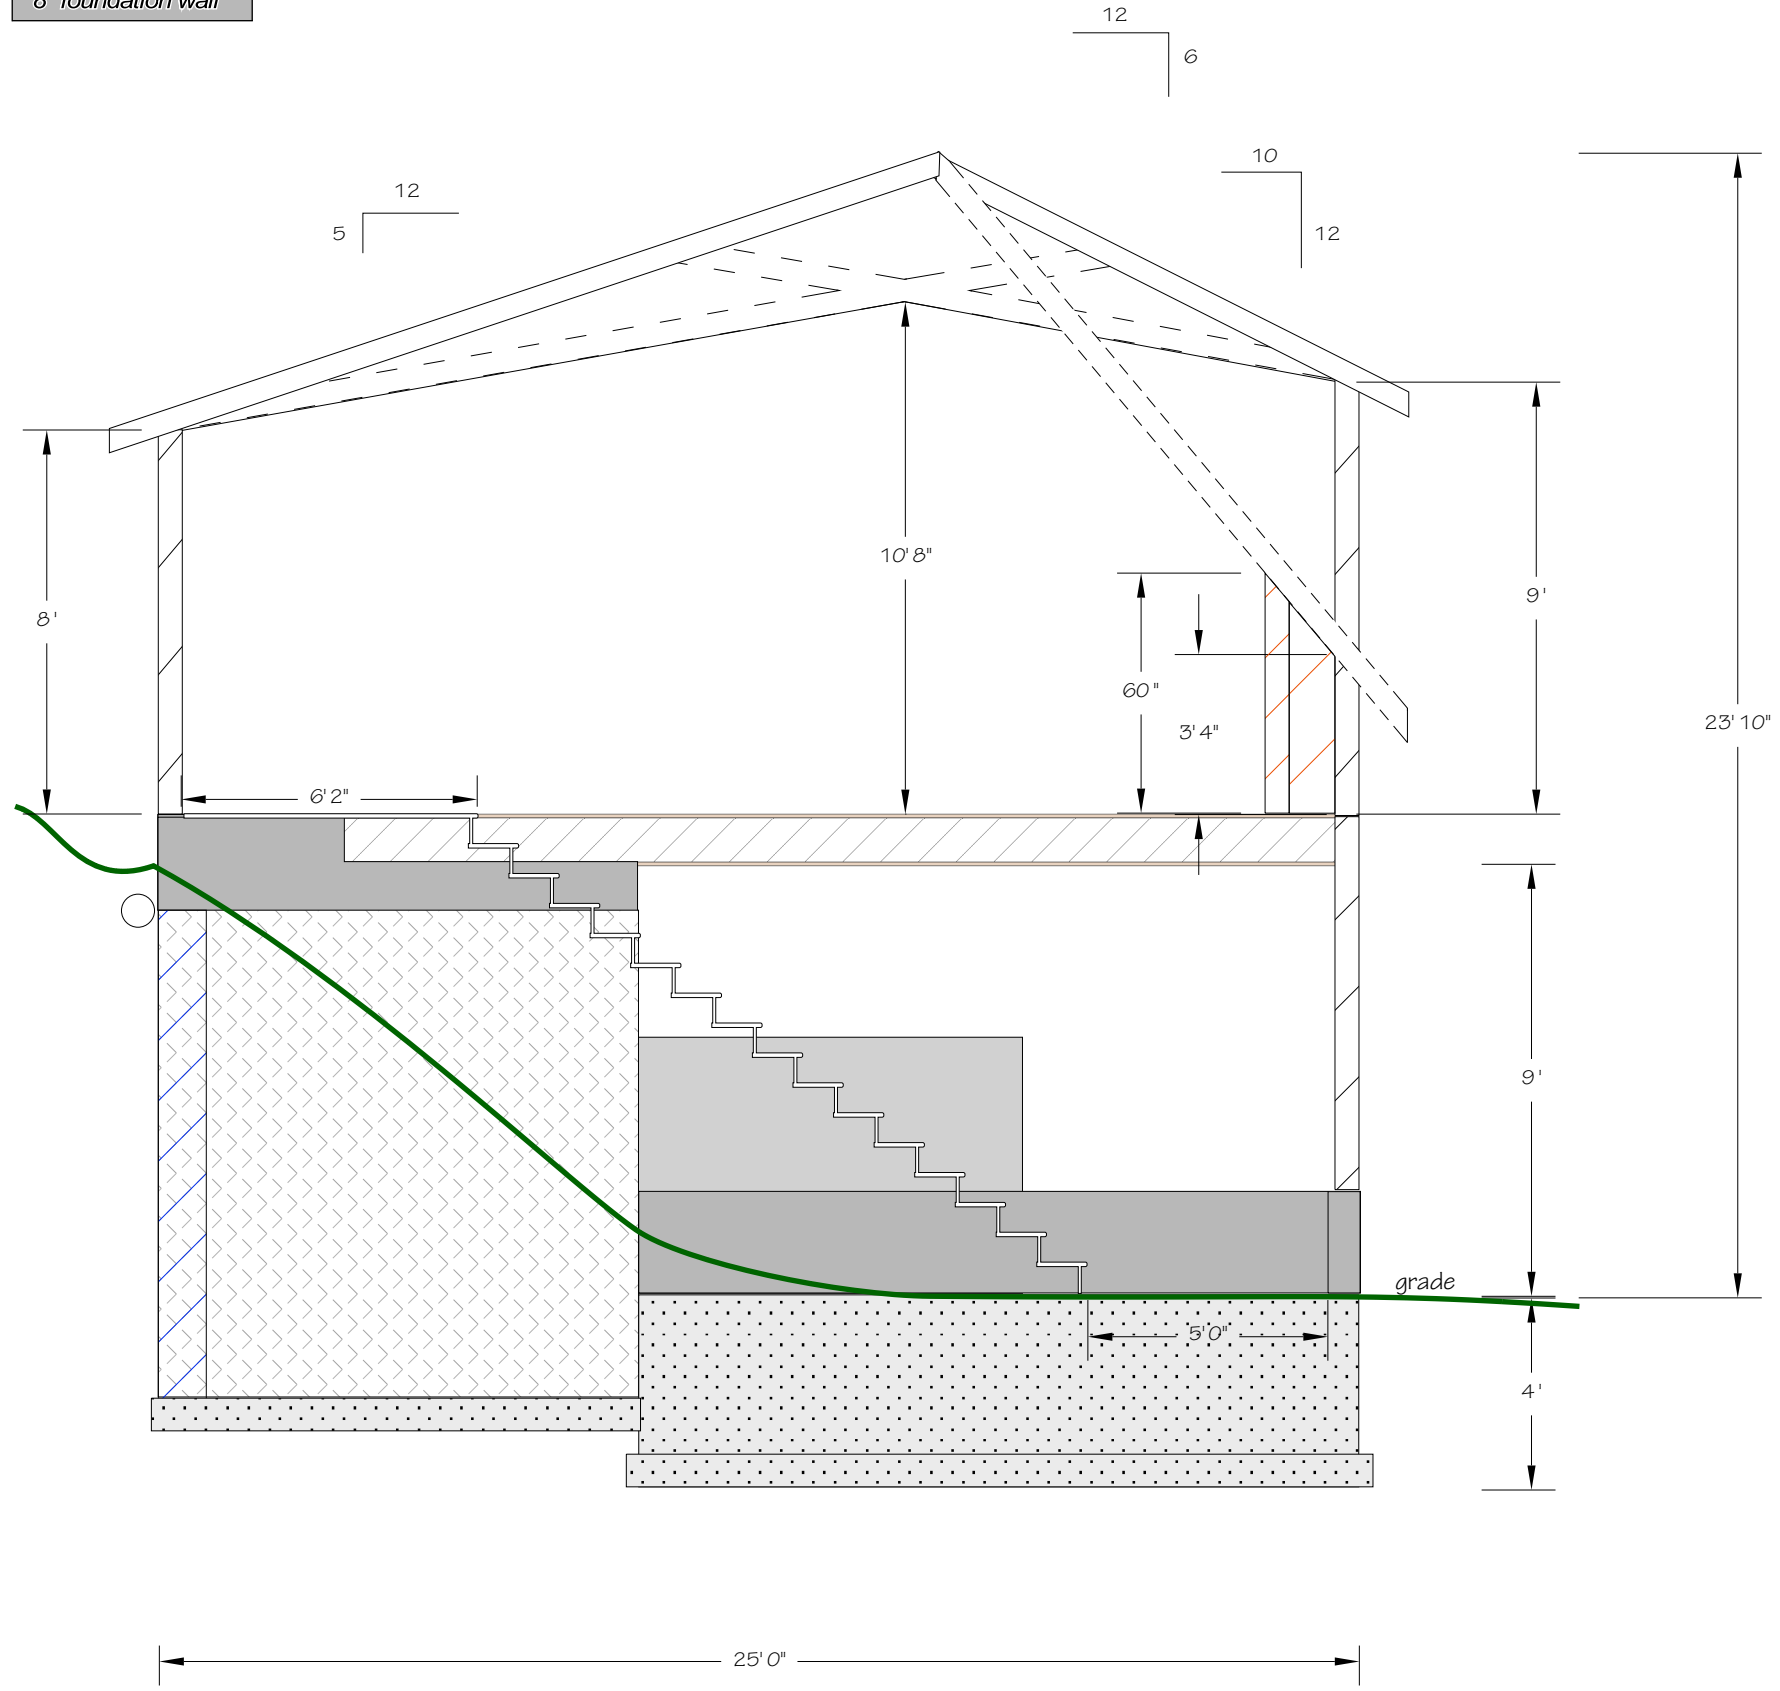

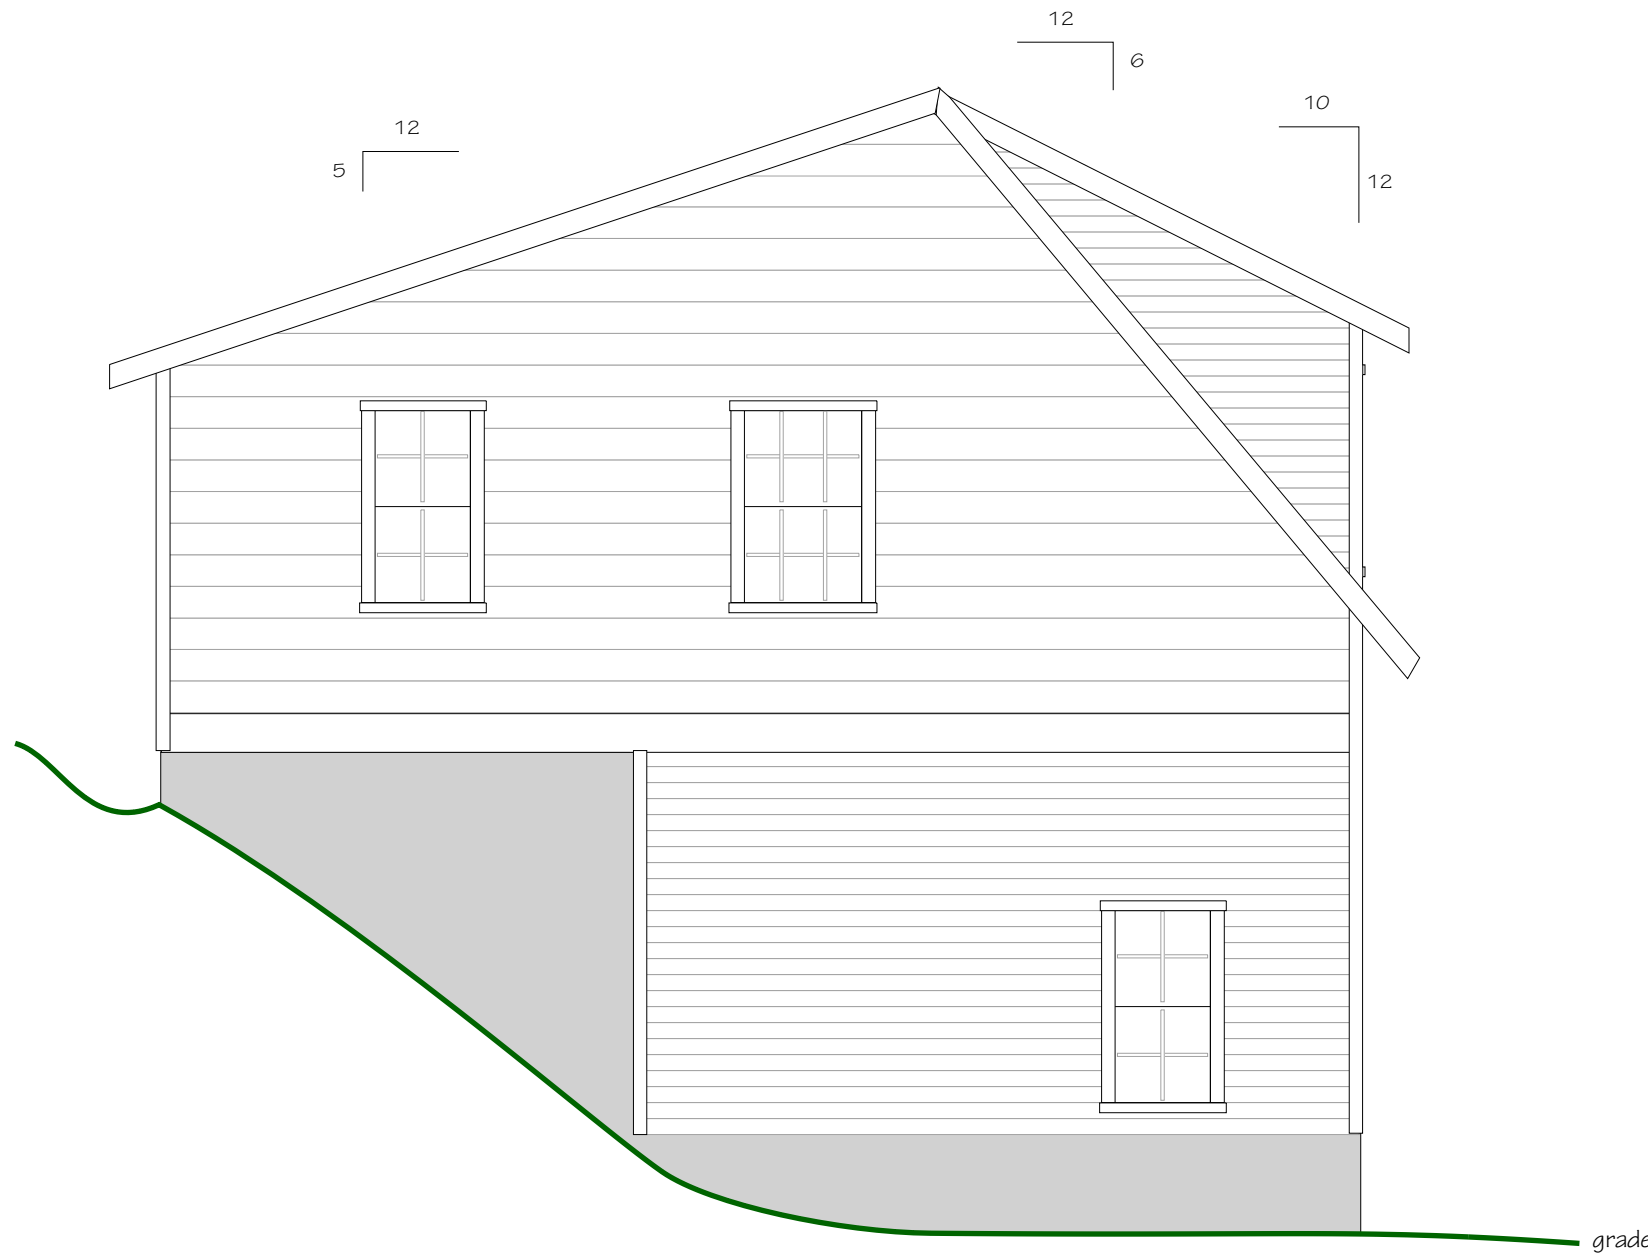

Left



Right

Site plan based on data by JDS Professional Services Inc. on April 11, 2018

