


EXHIBIT A



PUBLIC WATER MAIN EASEMENT

PART OF LOT 1094, HILL VIEW ADDITION TO MEADOWOOD AND PART OF LOT 24, HUEGEL SCHOOL ADDITION TO MEADOWOOD IN THE SOUTHEAST QUARTER OF THE NORTHEAST QUARTER OF SECTION 1, TOWNSHIP 6 NORTH, RANGE 8 EAST, CITY OF MADISON, DANE COUNTY, WISCONSIN

AN AREA OF 1,372 SF

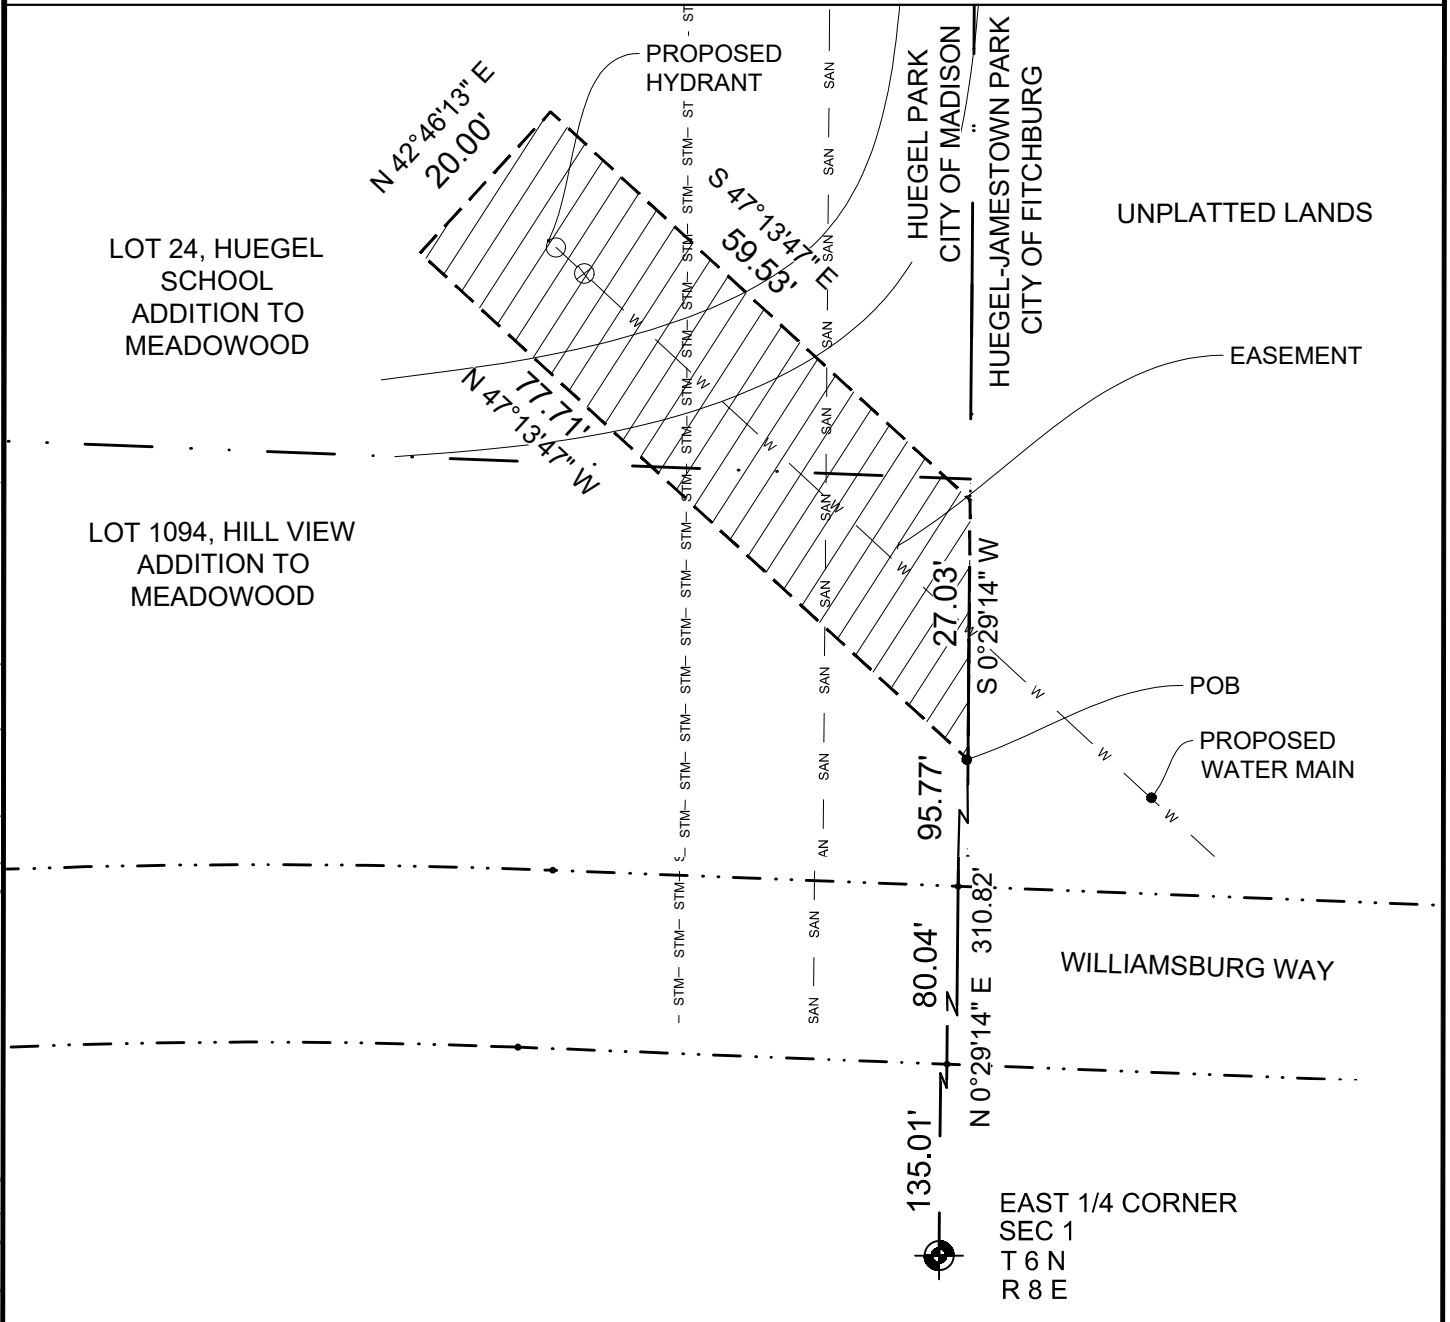

File: \\vm-ch-fso-1\CityHall\Public Works\Engineering\Proj\Huegel-James Park\Sheets\Easements\Exhibit A.dwg Layout: Layout1 User: alysen.tiemey Plotted: Nov 08, 2017 - 2:15pm

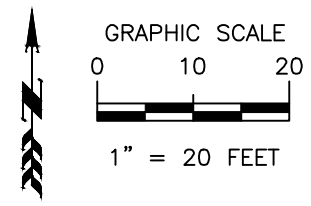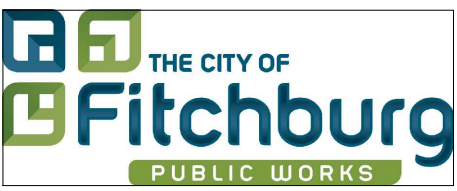

DRAWN BY: G VanderWegen REVIEWED BY: A. Kohlhofer