

PEDS/CYCLISTS TO USE
CENTRAL ISLAND TO
CROSS S. PARK STREET

CEDAR STREET

BELD STREET

CEDAR STREET

CYCLISTS CAN EITHER CROSS
IN STREET OR USE SIDEWALK
AND CROSS AS PED

10'

S. PARK STREET


MARK	REVISION	DATE	BY
11866	SDM	7/7/2020 12:46 PM	Scale: 1:30
EX-1			

11866
MADISON, WI
CONTRACT NO: ----

PARK STREET CROSSING OPTION 1
CEDAR STREET
M:\DESIGN\Projects\11866\CAD\Traffic\11866TE-Geometrics_CrossingOption1.dwg



11866
EX-1

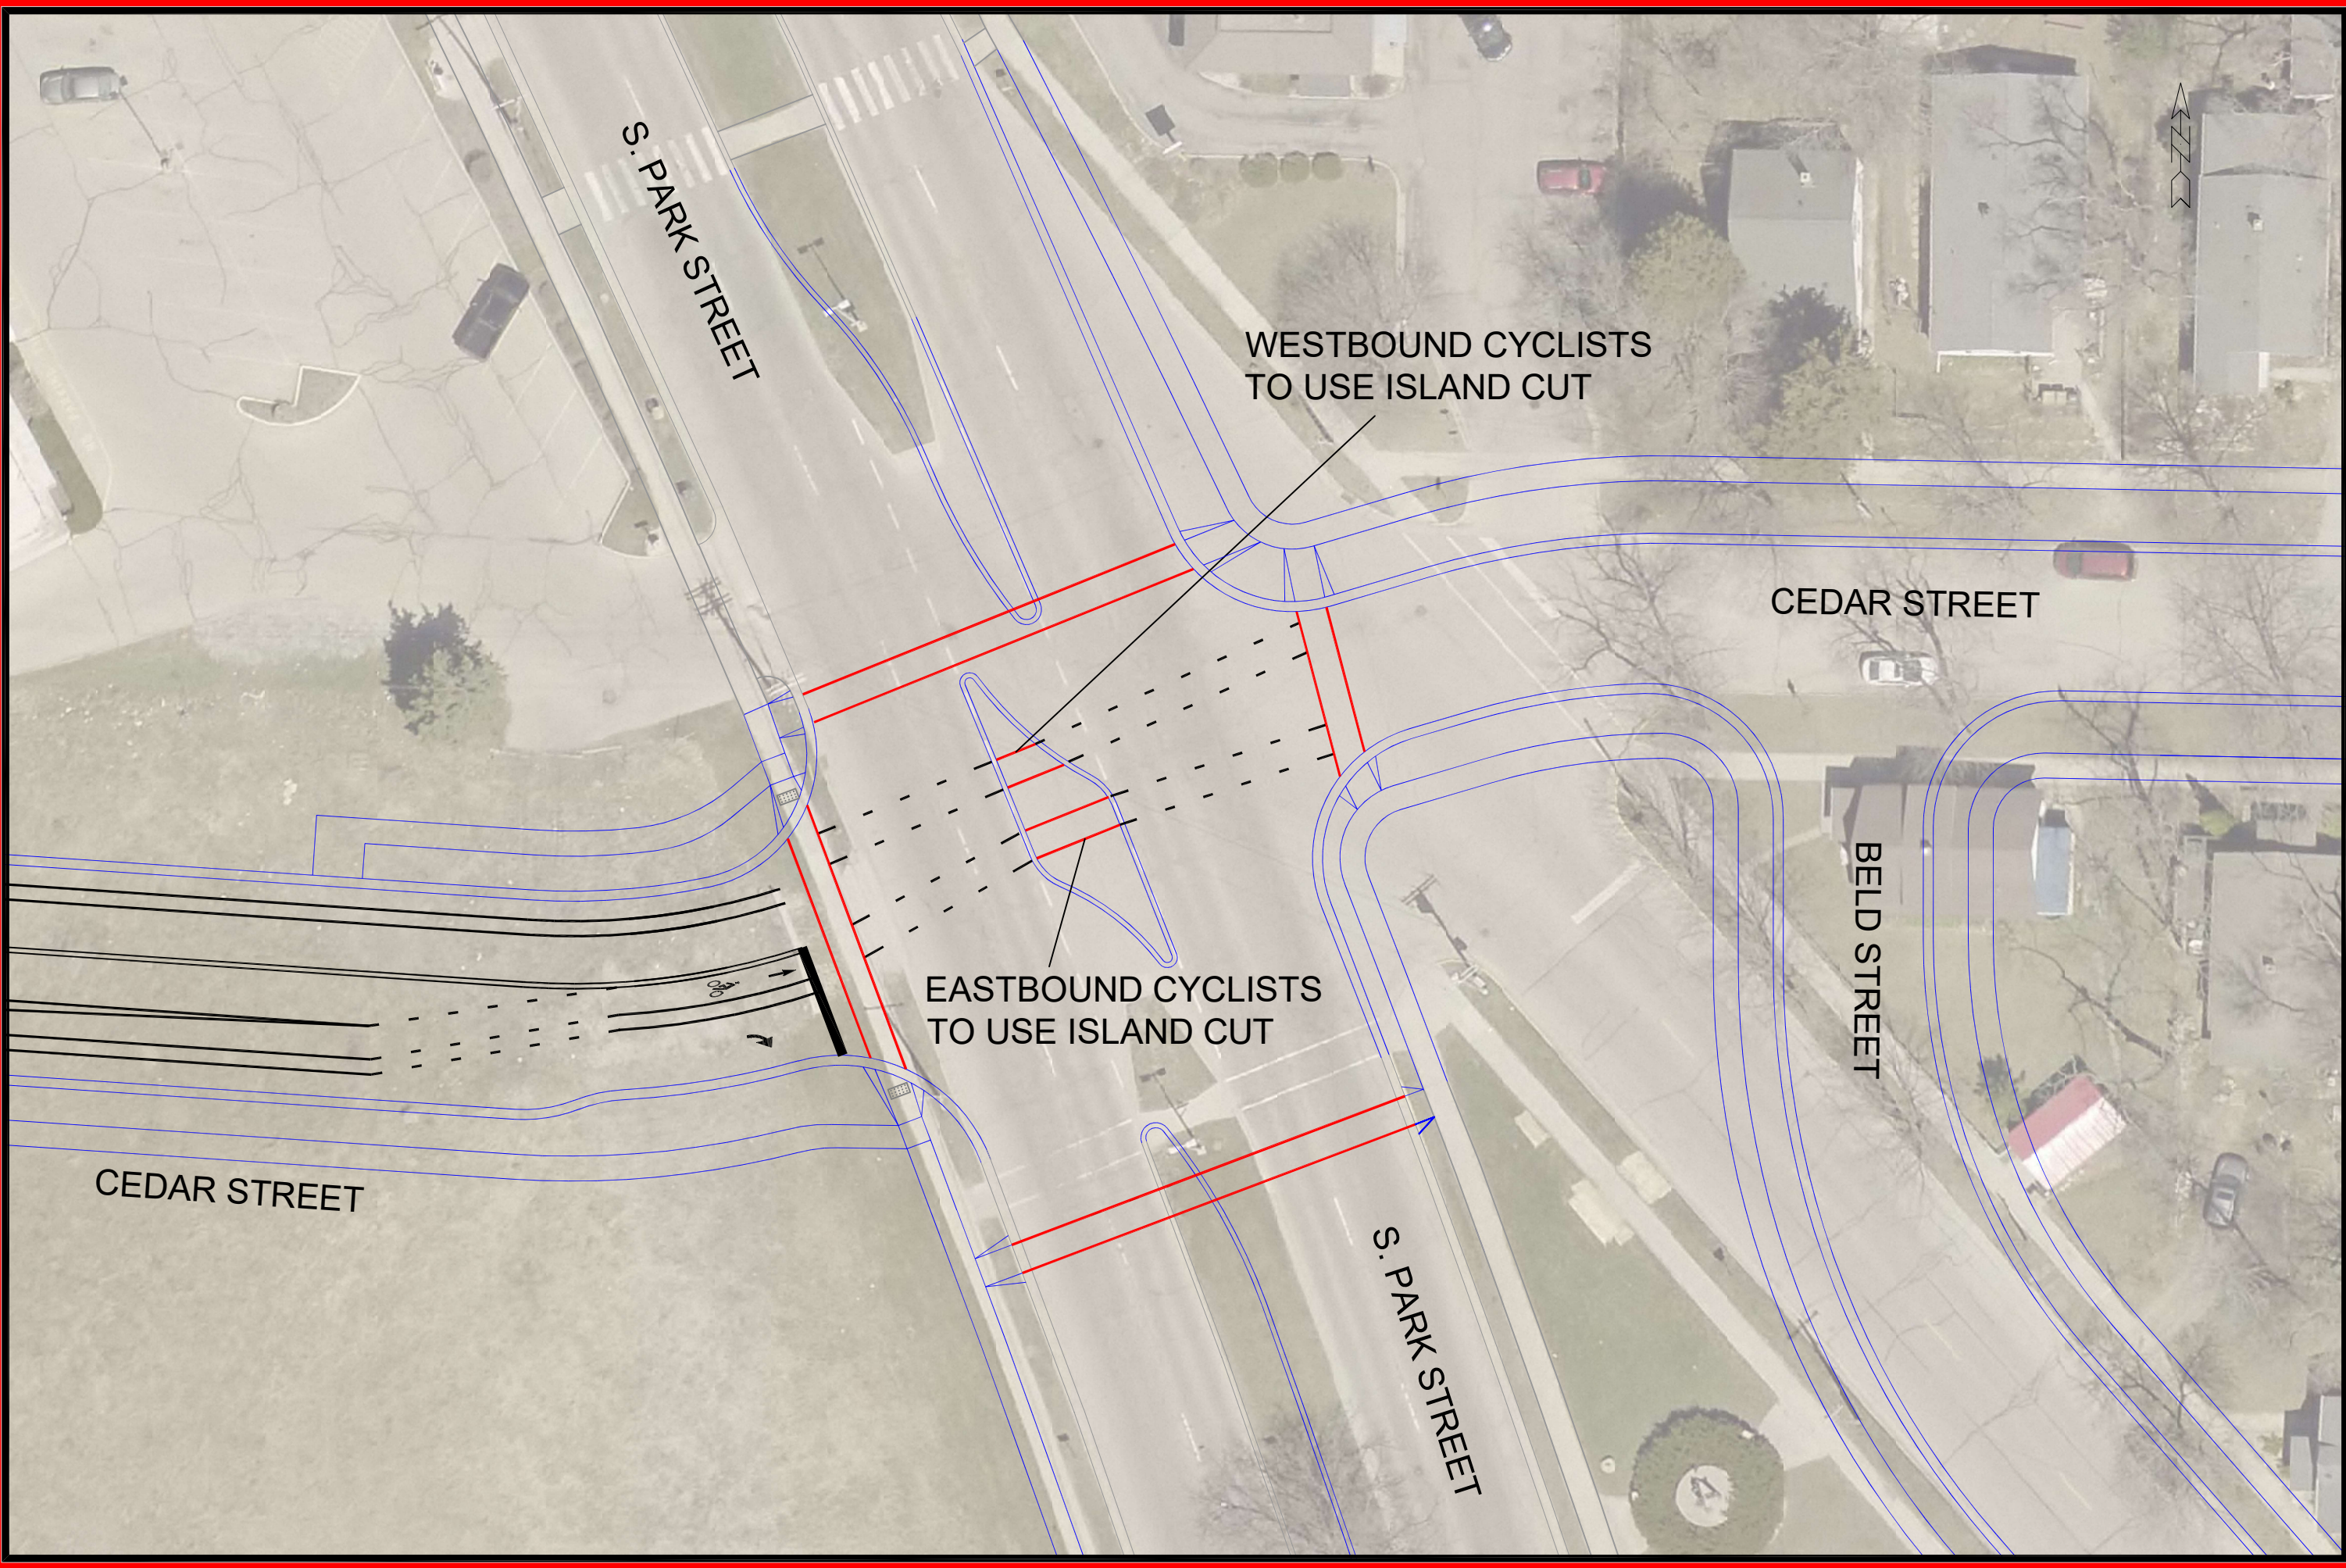

MARK	REVISION	DATE	BY
11866	7/7/2020 12:43 PM	Scale: 1:50	EX-2

11866
MADISON, WI
 CONTRACT NO: ----

PARK STREET CROSSING OPTION 2
CEDAR STREET
 M:\DESIGN\Projects\11866\CAD\Traffic\11866TE-Geometrics_CrossingOption2.dwg



11866
 EX-2

