


EXHIBIT "A"

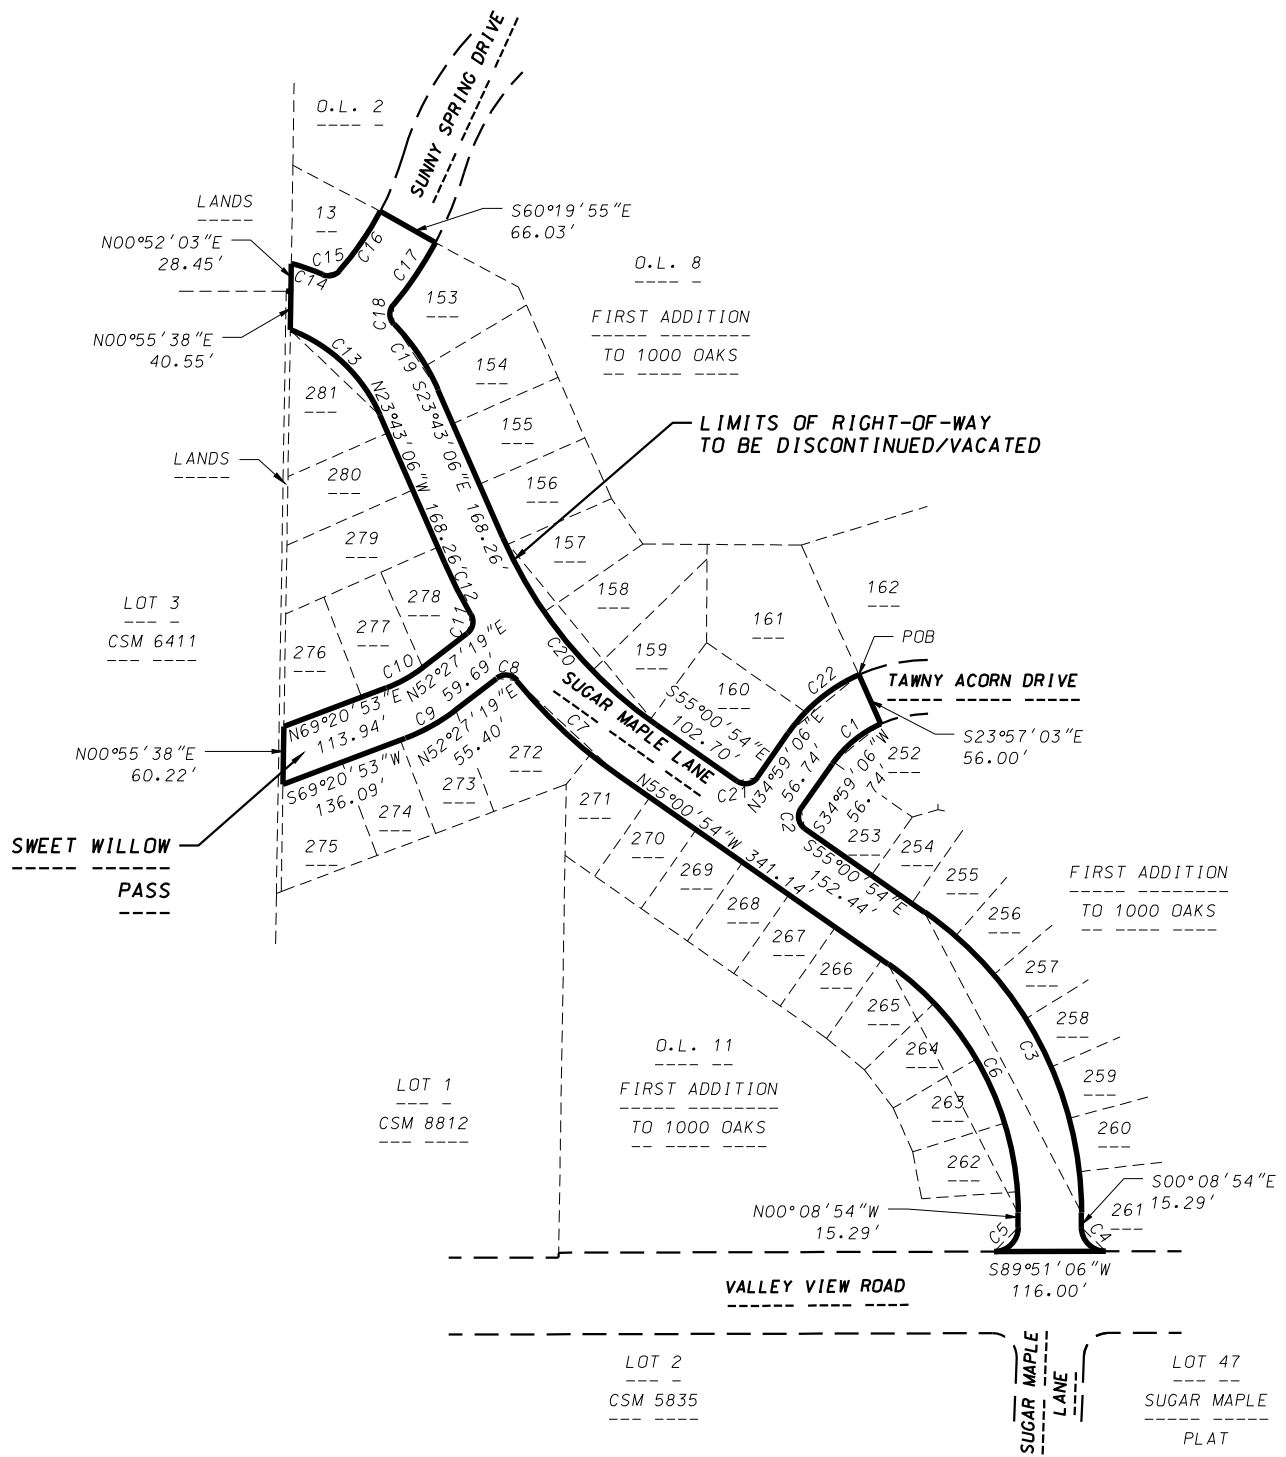

CURVE TABLE

CURVE NUMBER	RADIUS (FEET)	CHORD (FEET)	CHORD BEARING
C1	122.00	65.34	S50°31'01"W
C2	15.00	21.21	S10°00'54"E
C3	383.00	352.91	S27°34'54"E
C4	25.00	35.36	S45°08'54"E
C5	25.00	35.36	N44°51'06"E
C6	317.00	292.09	N27°34'54"W
C7	533.00	146.67	N47°06'23.5"W
C8	15.00	20.90	N83°22'17"W
C9	200.00	58.75	S60°54'06"W
C10	144.00	42.30	N60°54'06"E
C11	15.00	19.81	N11°08'05.5"E
C12	533.00	60.13	N26°57'07"W
C13	167.00	128.64	N46°22'17.5"W
C14	233.00	34.34	S70°37'52.5"E
C15	15.00	17.63	N77°35'54.5"E
C16	314.00	75.61	N34°41'16"E
C17	380.00	78.42	S34°01'29"W
C18	15.00	20.06	S02°00'31.5"E
C19	233.00	81.91	S33°50'30"E
C20	467.00	251.93	S39°22'00"E
C21	15.00	21.21	N79°59'06"E
C22	178.00	95.33	N50°31'01"E

D'ONOFRIO KOTTKE AND ASSOCIATES, INC.

7530 Westward Way, Madison, WI 53717
Phone: 608.833.7530 • Fax: 608.833.1089

YOUR NATURAL RESOURCE FOR LAND DEVELOPMENT



0 100
Scale 1" = 100'

DATE: 11-08-18
F.N.: 18-07-122