

EXHIBIT MAP — NEW WATER MAIN EASEMENTS

Existing 10' "Mall Loop" Water Main Easement, Doc. #1432746



SCALE: 1" = 50'

CURVE TABLE



NUMBER	CENTRAL ANGLE	RADIUS	ARC LENGTH	CHORD BEARING	CHORD
C1	11°20'14"	366.14	72.45	N 29°51'21" W (N 29°52'14" W)	72.33
C2	32°59'53"	300.00	172.78	N 51°36'58" E (N 51°36'05" E)	170.40

LINE TABLE

NUMBER	DIRECTION	DISTANCE
L9	S 89°09'52" W (S 89°08'59" W)	184.63'
L10	N 35°31'07" W (N 35°32'00" W)	911.77'
L11	N 54°28'53" E (N 54°28'00" E)	40.00'
L12	N 35°07'03" E (N 35°06'10" E)	572.86'
L16	N 74°45'41" W	5.32'
L17	N 74°45'41" W	29.39'
L18	N 09°57'33" W	44.22'
L19	N 77°22'55" W	8.86'
L20	N 12°37'05" E	107.50'
L21	N 77°22'55" W	25.33'
L22	N 12°37'05" E	235.00'
L23	S 77°22'55" E	15.00'
L24	S 77°22'55" E	41.00'
L25	N 12°37'05" E	48.50'
L26	N 77°22'55" W	15.00'
L27	N 77°22'55" W	12.50'
L28	N 12°37'05" E	19.00'

NOTES:

1. Bearings are based upon NAD 83/97 Coordinate System, Wisconsin, South Zone, the South line of the Southwest Quarter (¼) of Section 27 measured as bearing N 88°36'254" E.
2. Bearings and distances shown with () indicates recorded as information.
3. Distances are measured to the nearest hundredth of a foot.

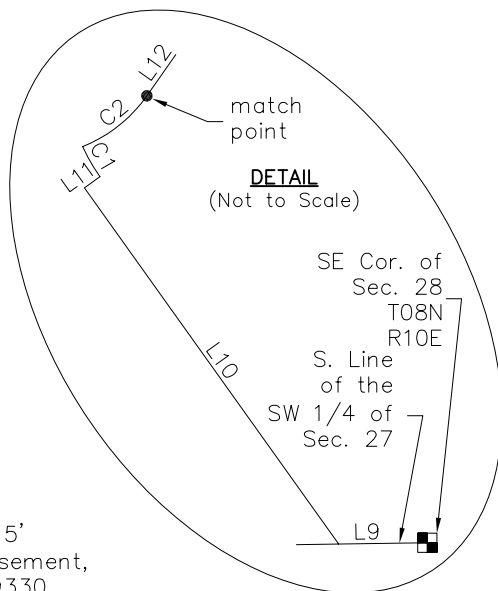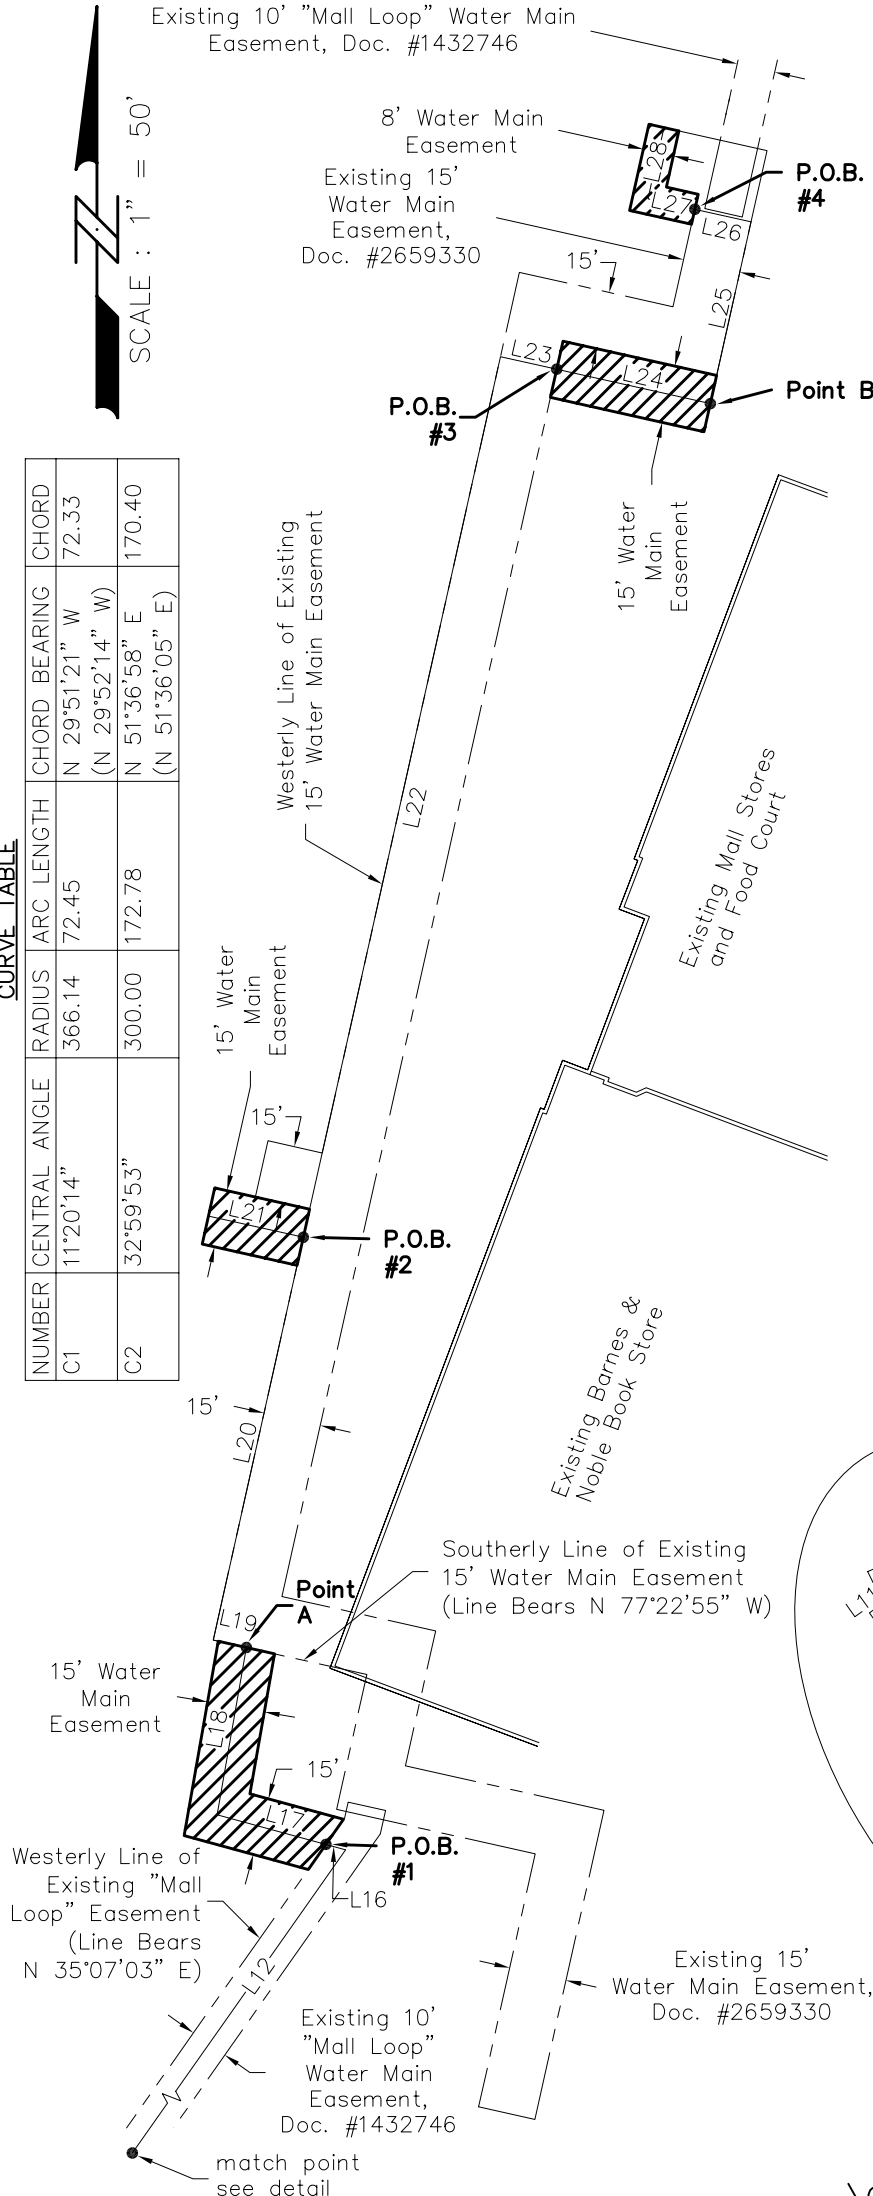

CMA01

Sheet 1 of 1

Date: 03-14-2008

PLOT VIEW: Water New

\\C\CMA01\Easements\Easements.dwg